



1 SITE PLAN
SCALE: 1" = 100'




SITE MAP

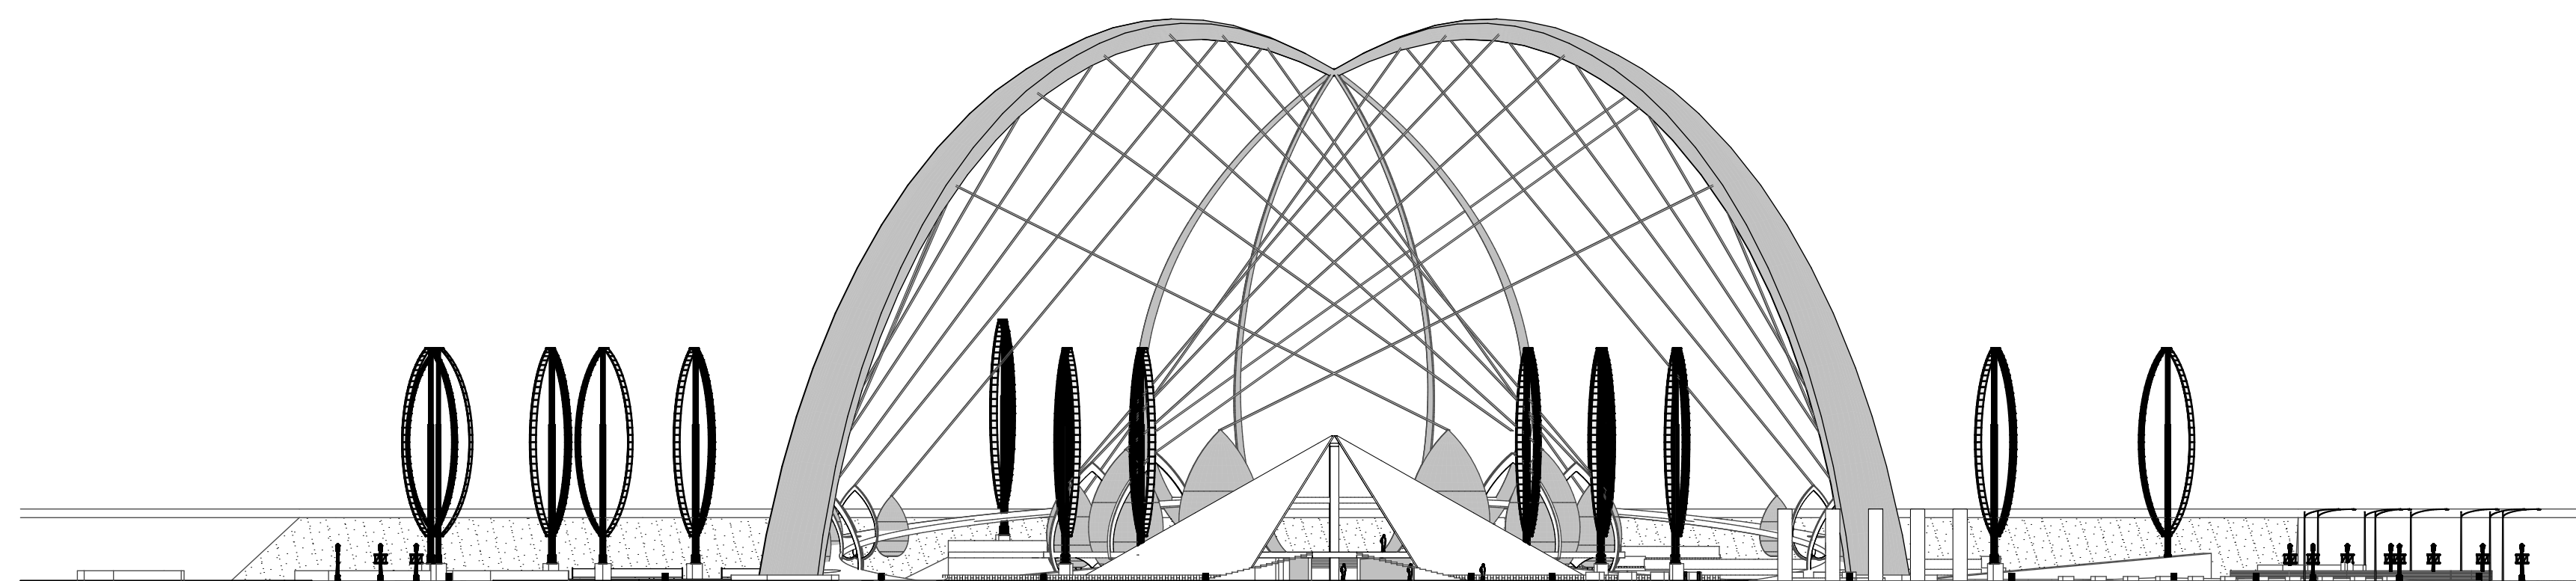


2 East Elevation
SCALE: 1" = 50'

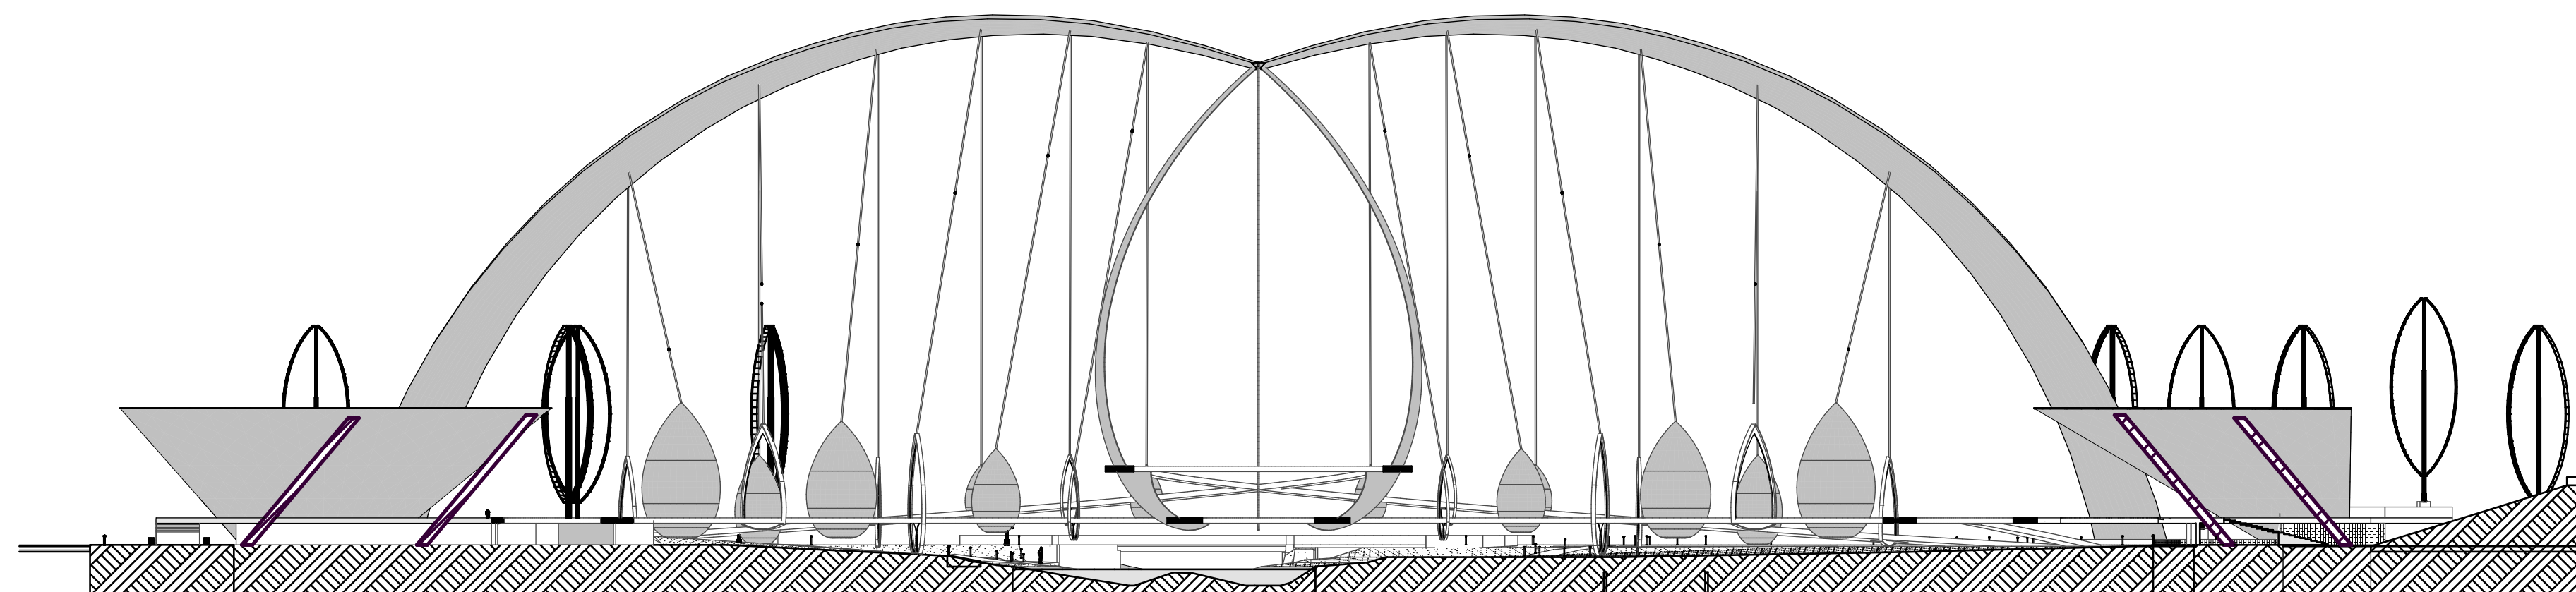

C EAST / WEST SECTION
SCALE: 1" = 50'

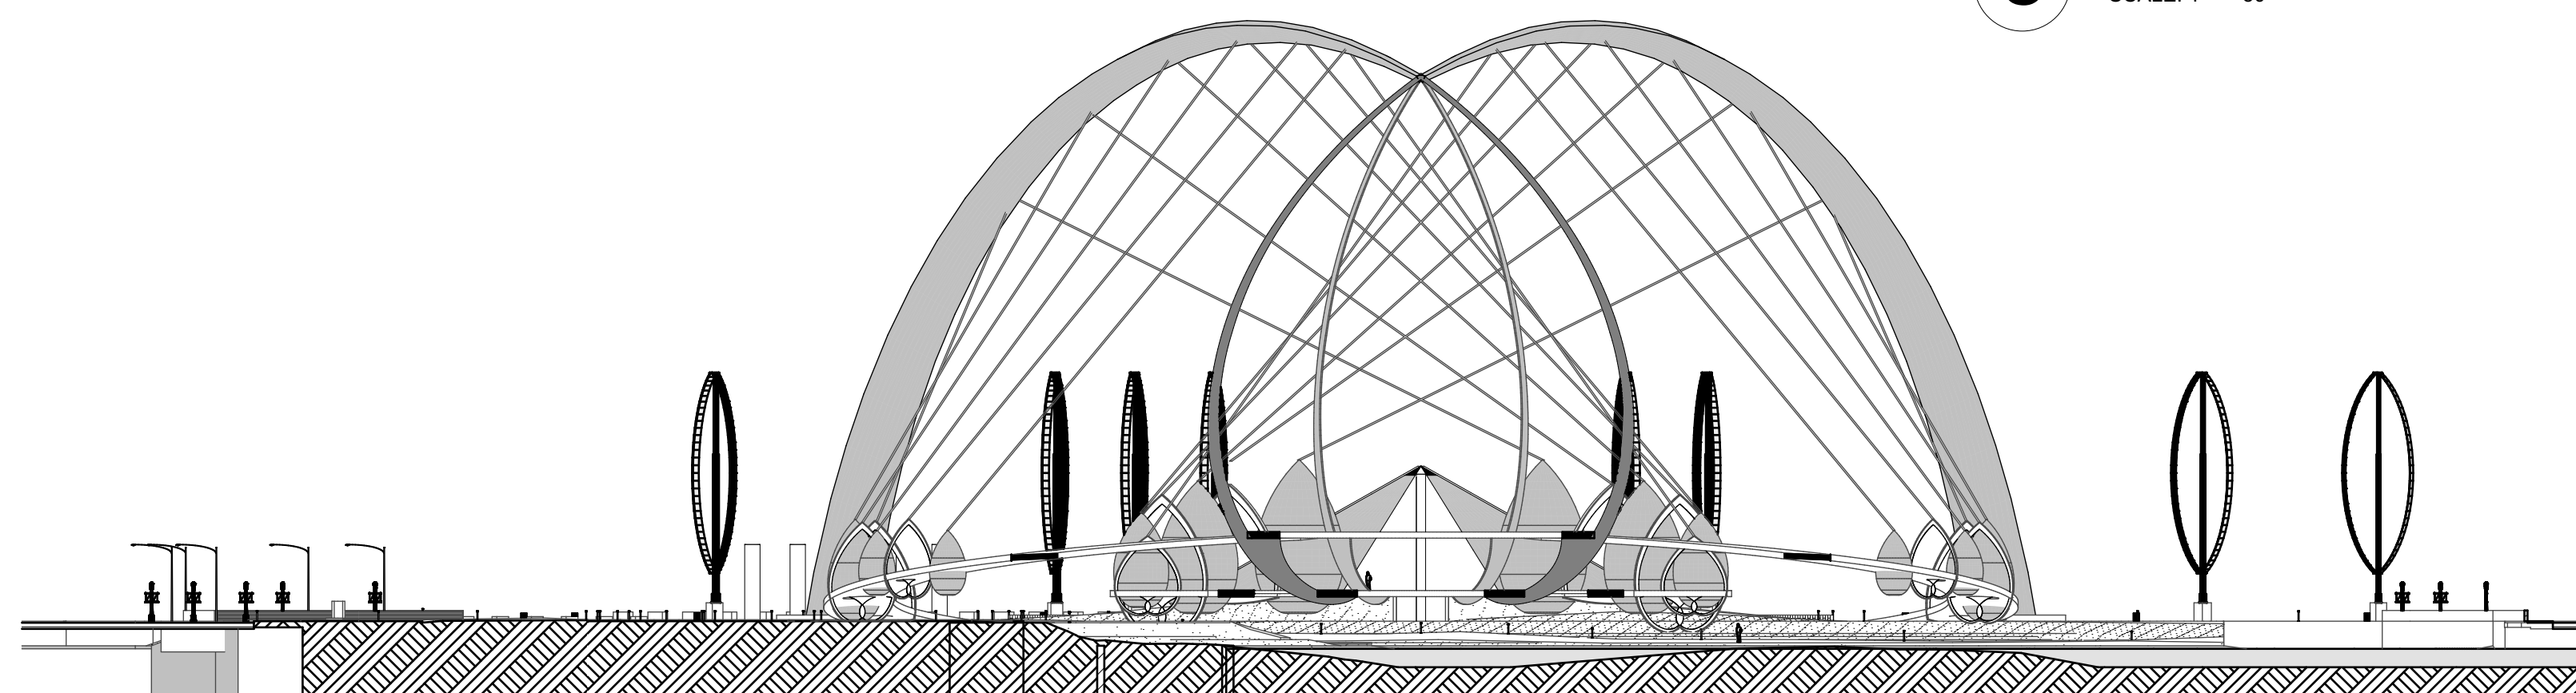

A NORTH / SOUTH SECTION
SCALE: 1" = 50'

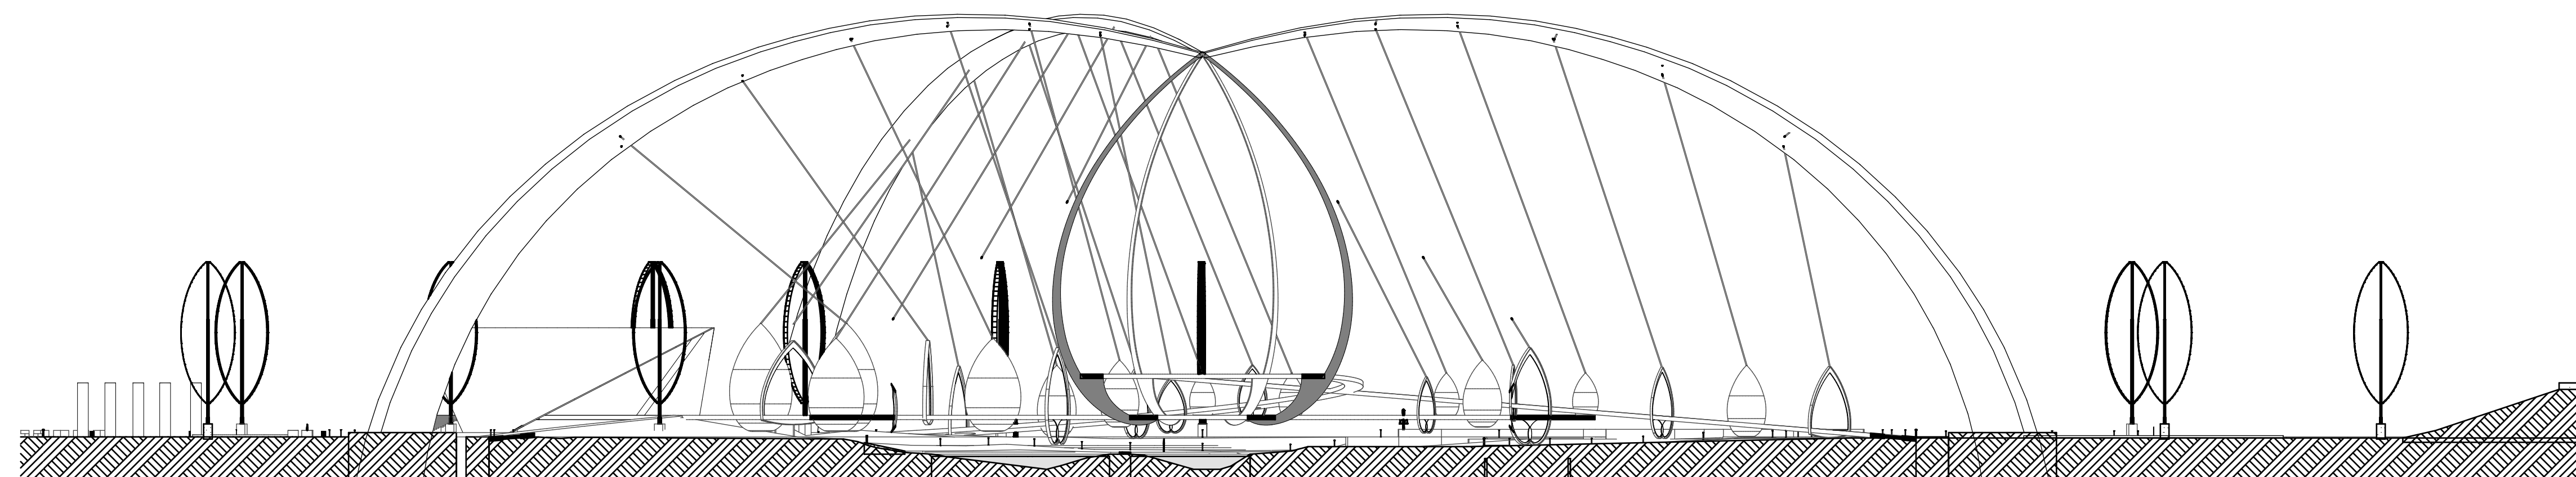

B SECTION THRU FRAME
SCALE: 1" = 50'