



# INFINITY BRIDGE:

SITE PLAN: 1" = 200'

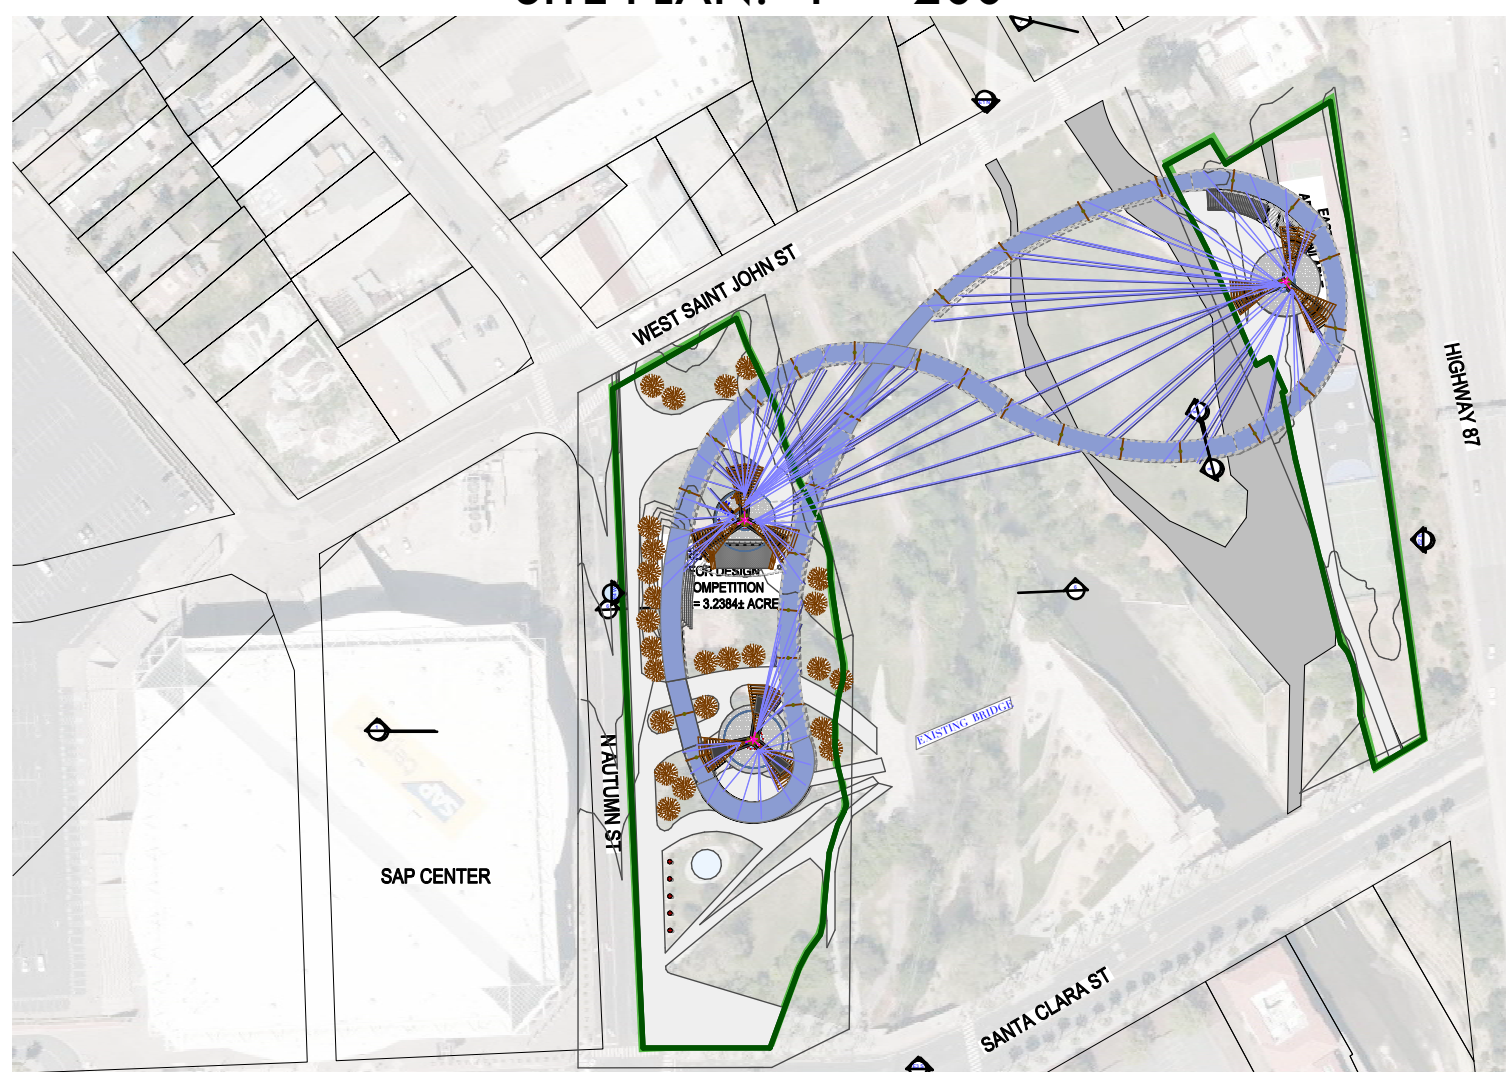


3 TOWERS SUPPORT AN INFINITY LOOP ELEVATED WALKWAY AND HANGING GARDENS, WHILE ENCLOSING A PERFORMANCE / GATHERING SPACE.


PLAN: ARENA GREEN WEST  
1" = 40'-0"

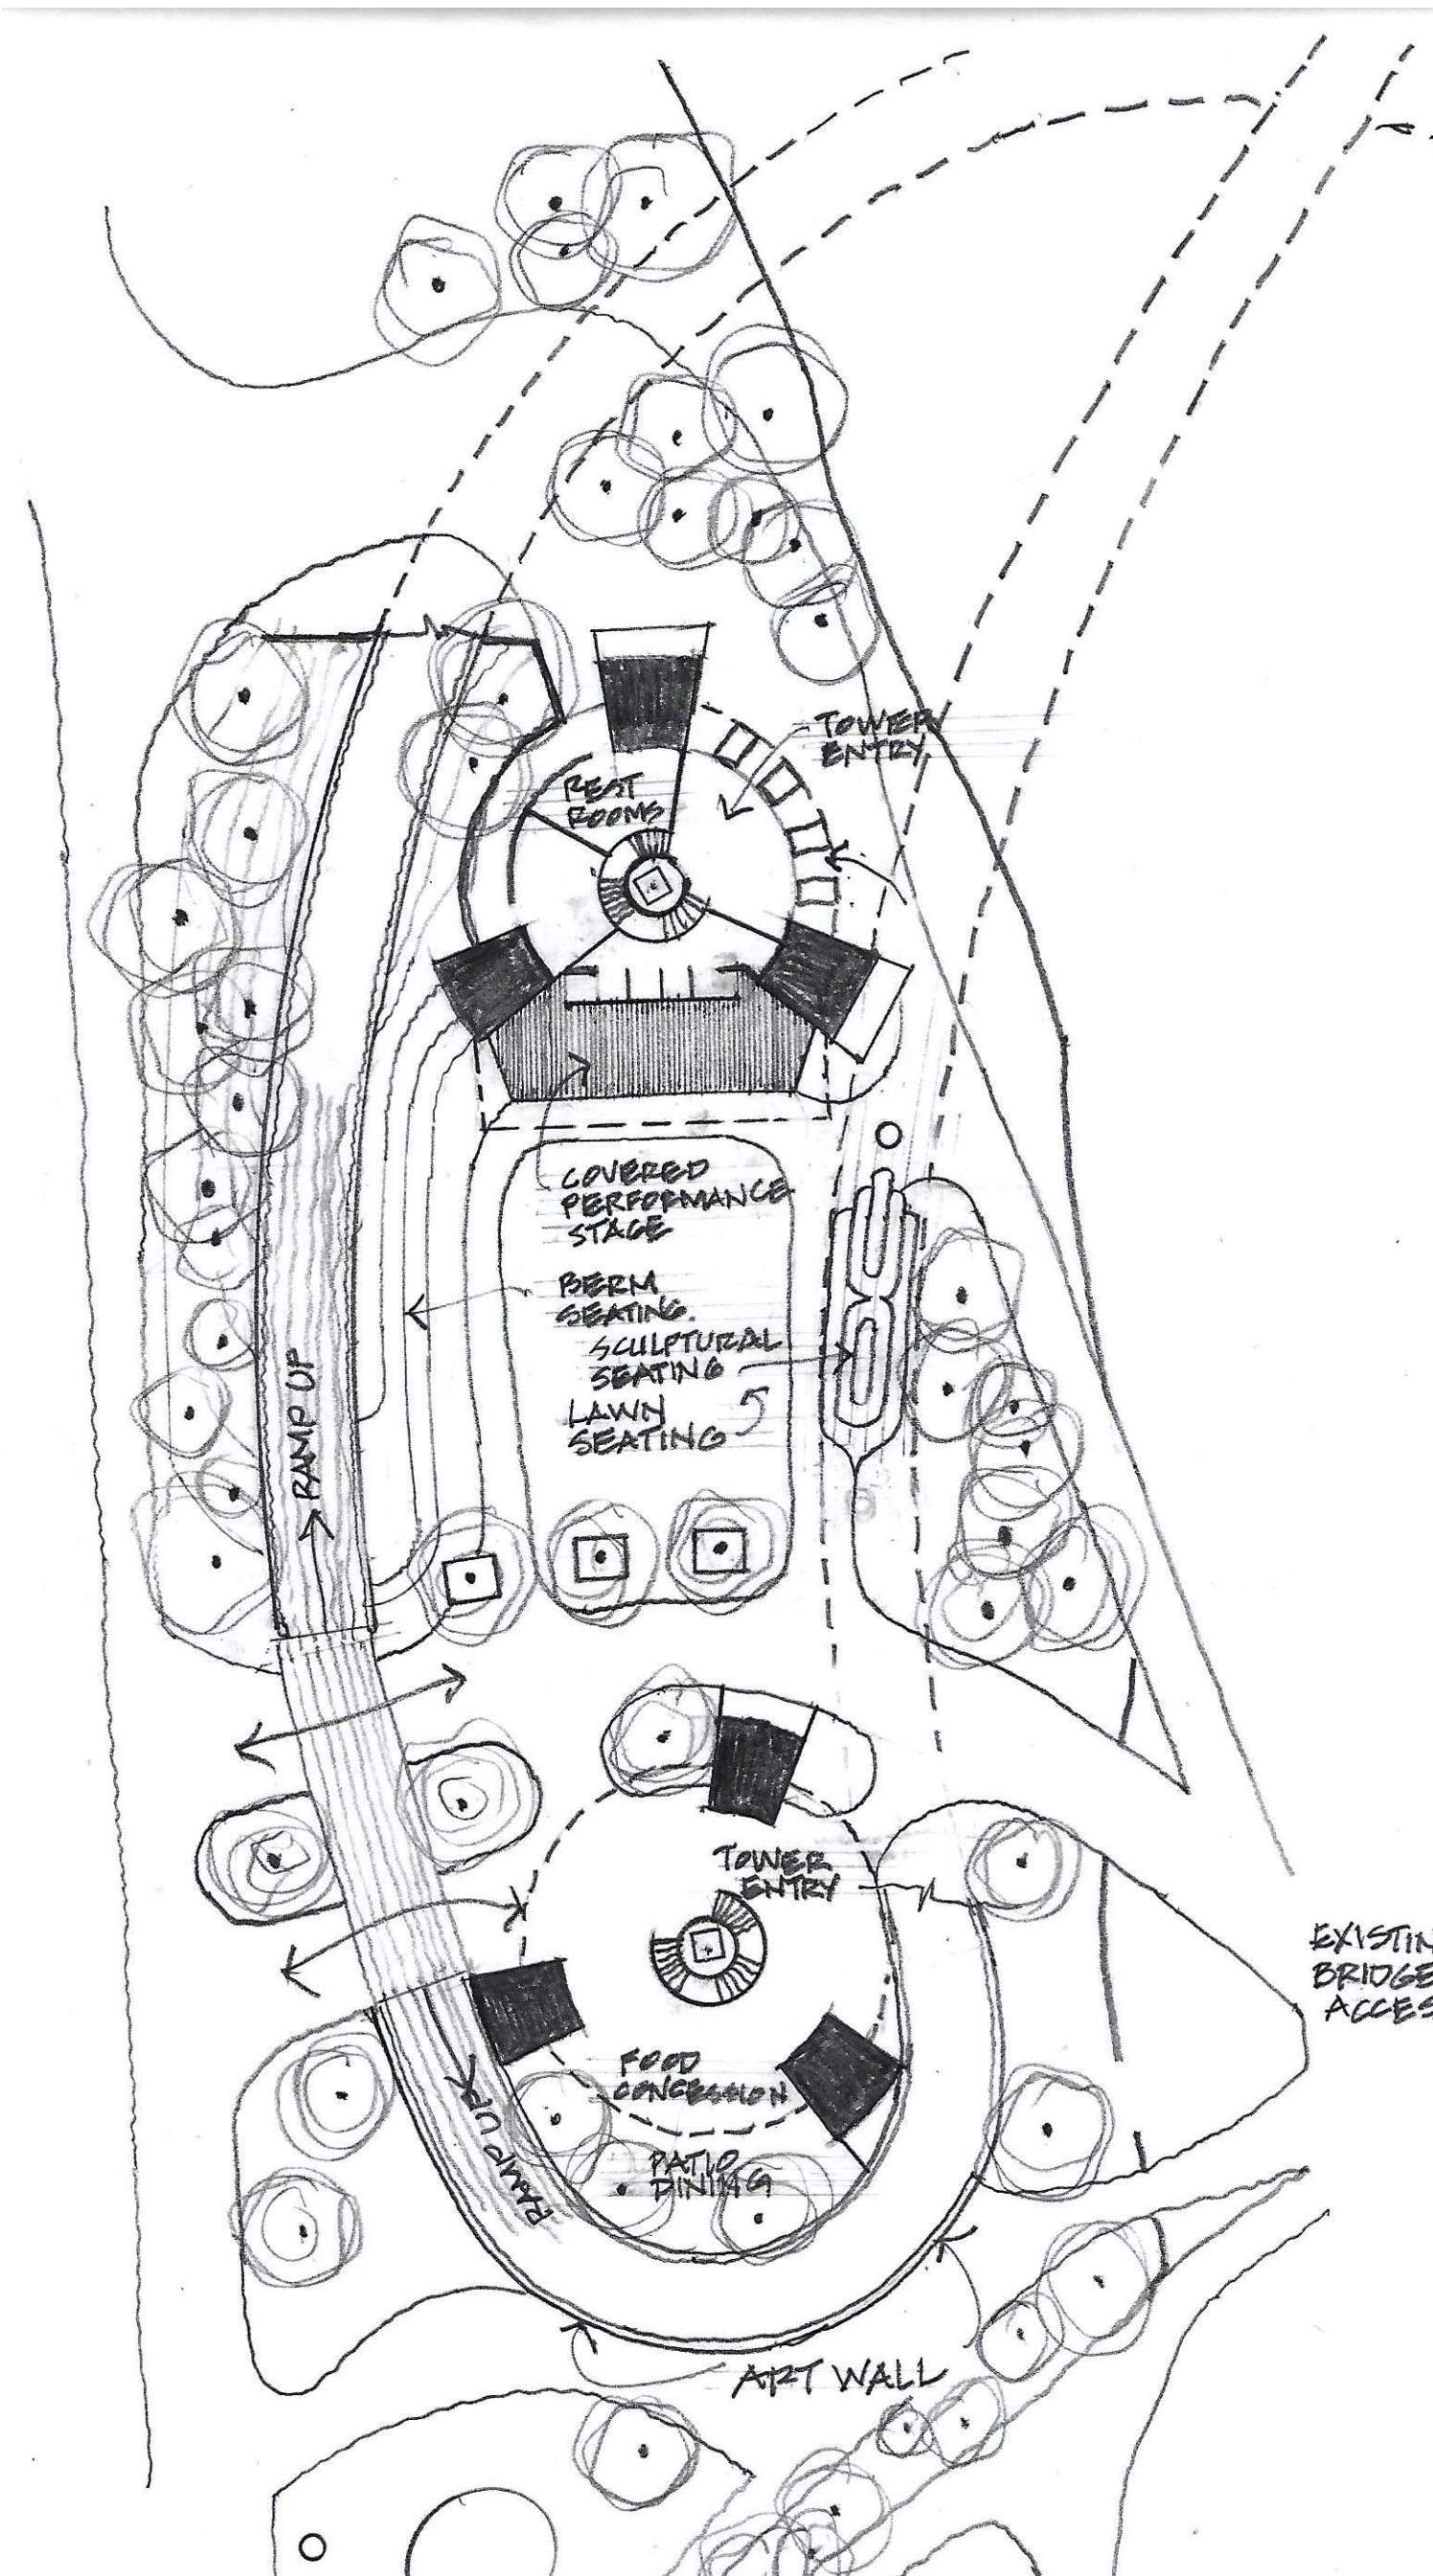


OVERHEAD VIEW ON GOOGLE EARTH

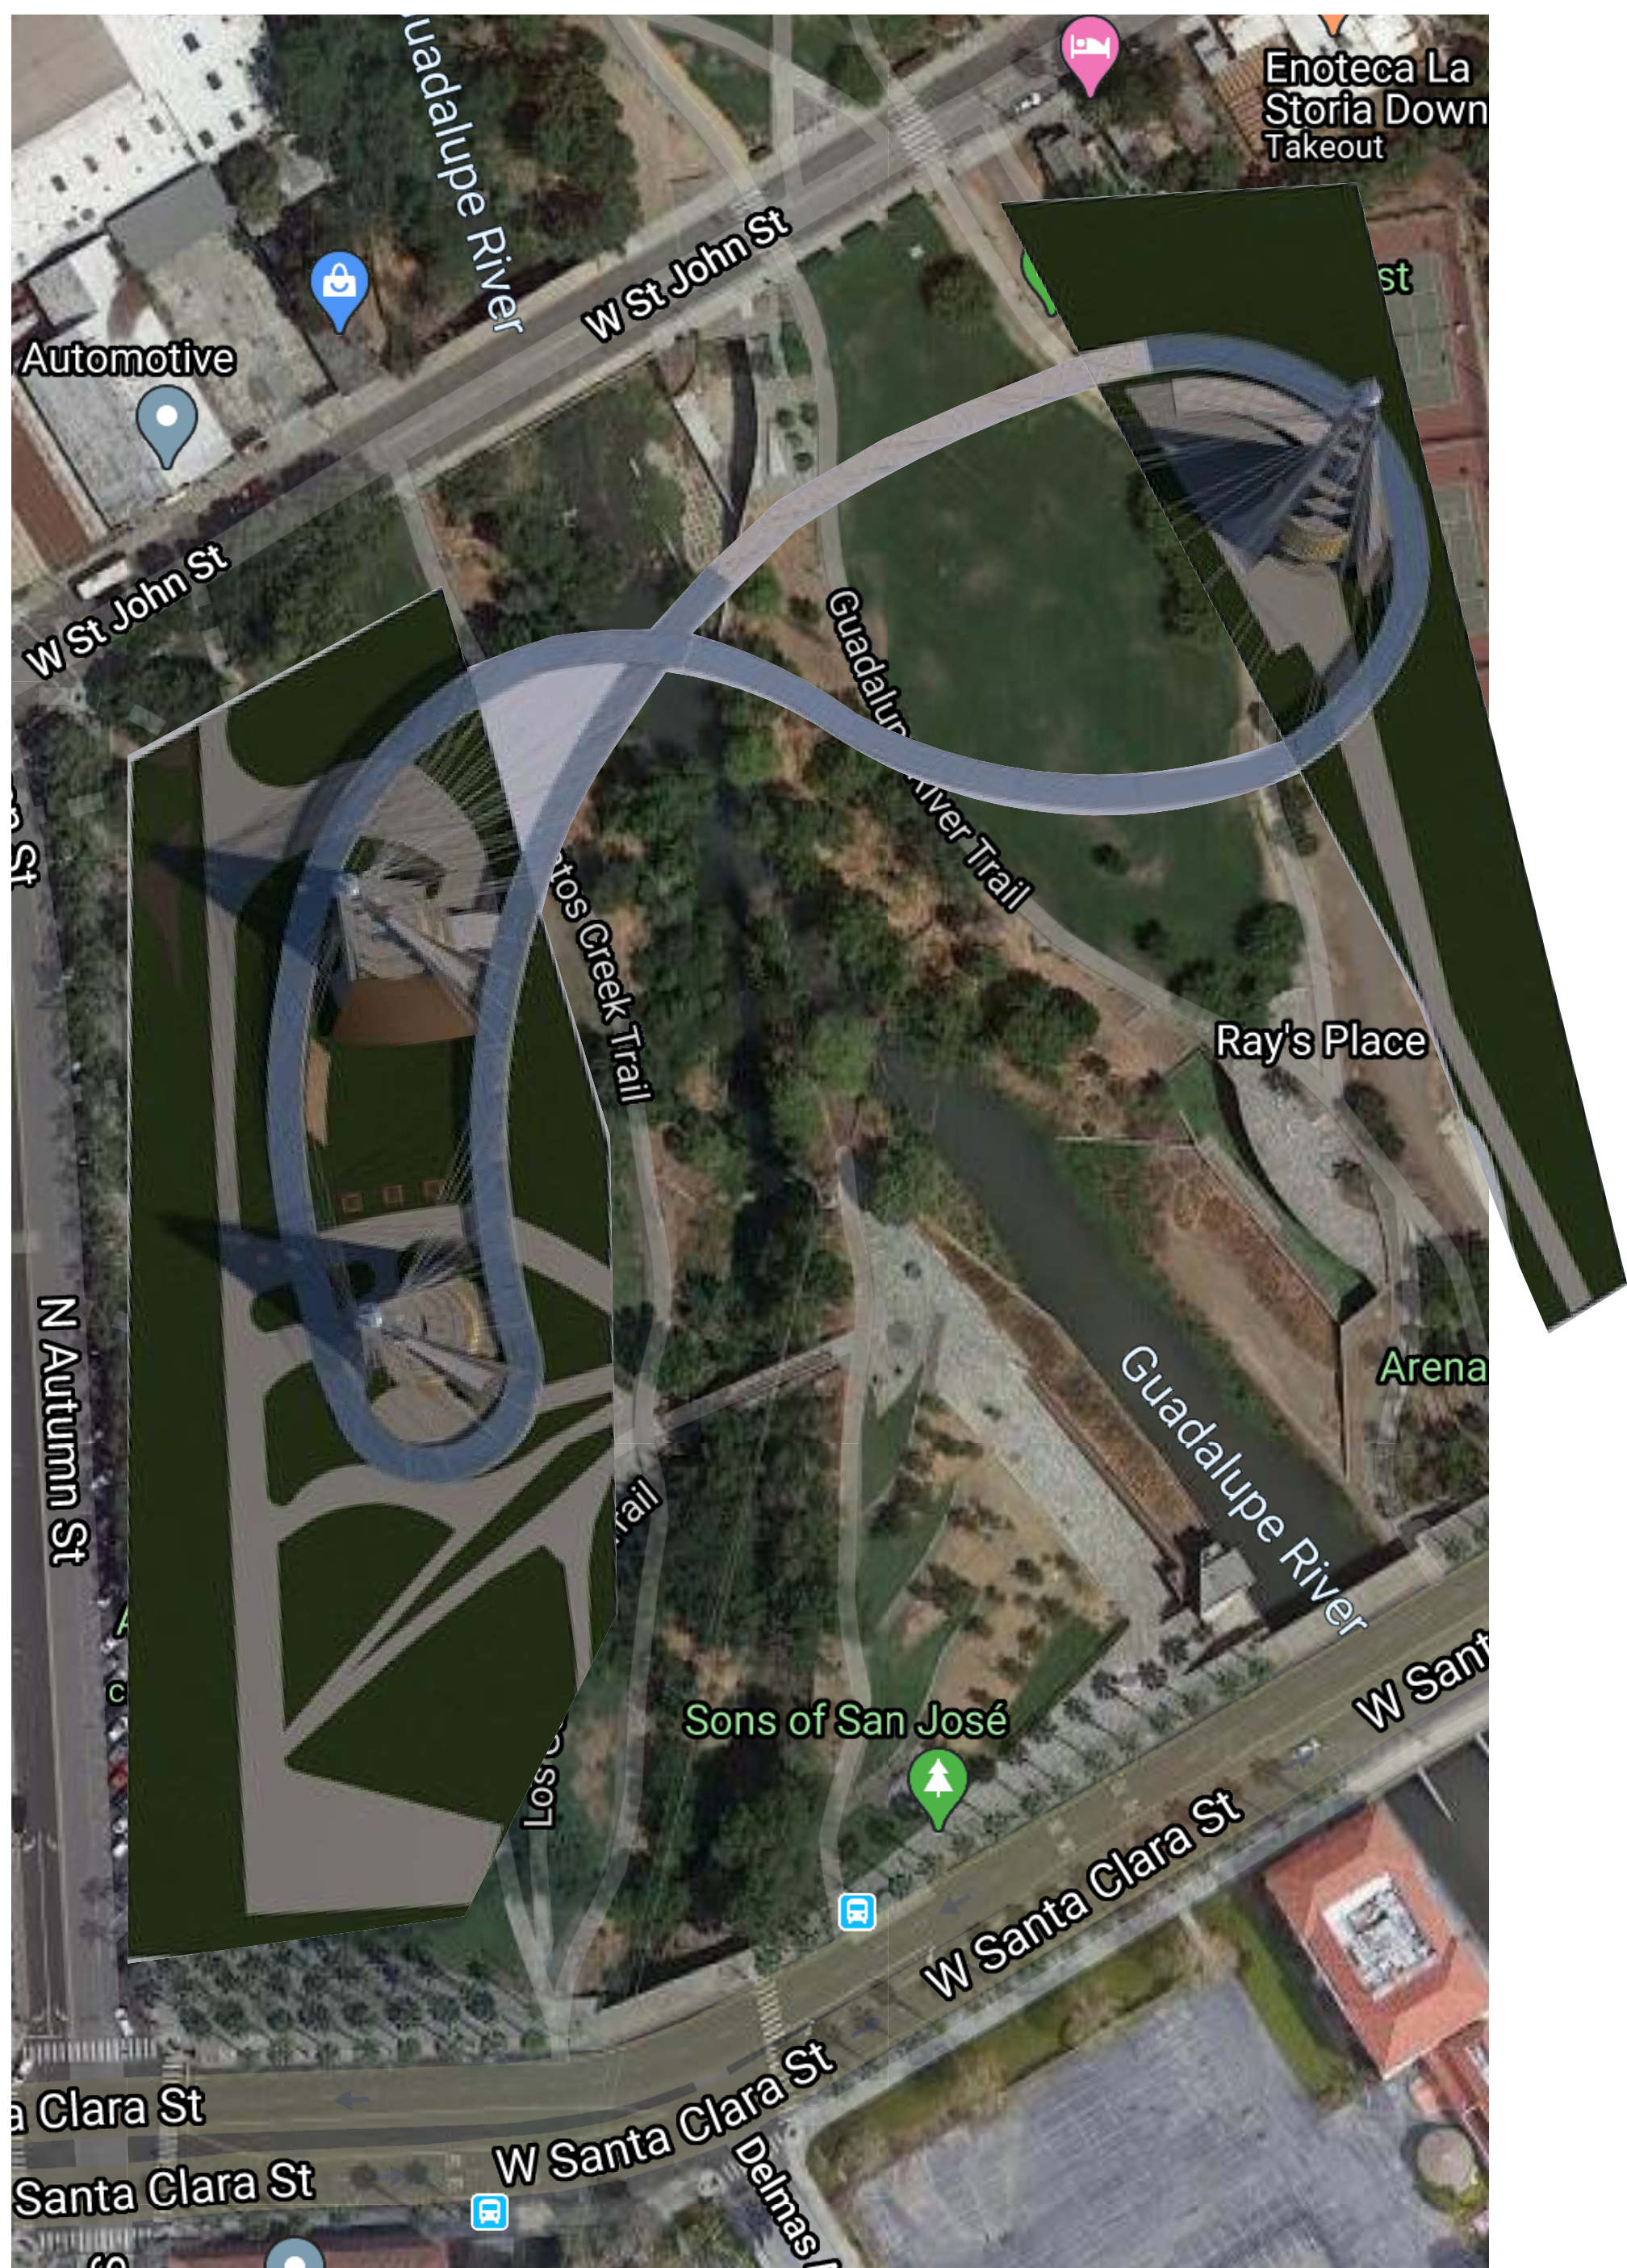

SECTION AT PERFORMANCE / GATHERING SPACE

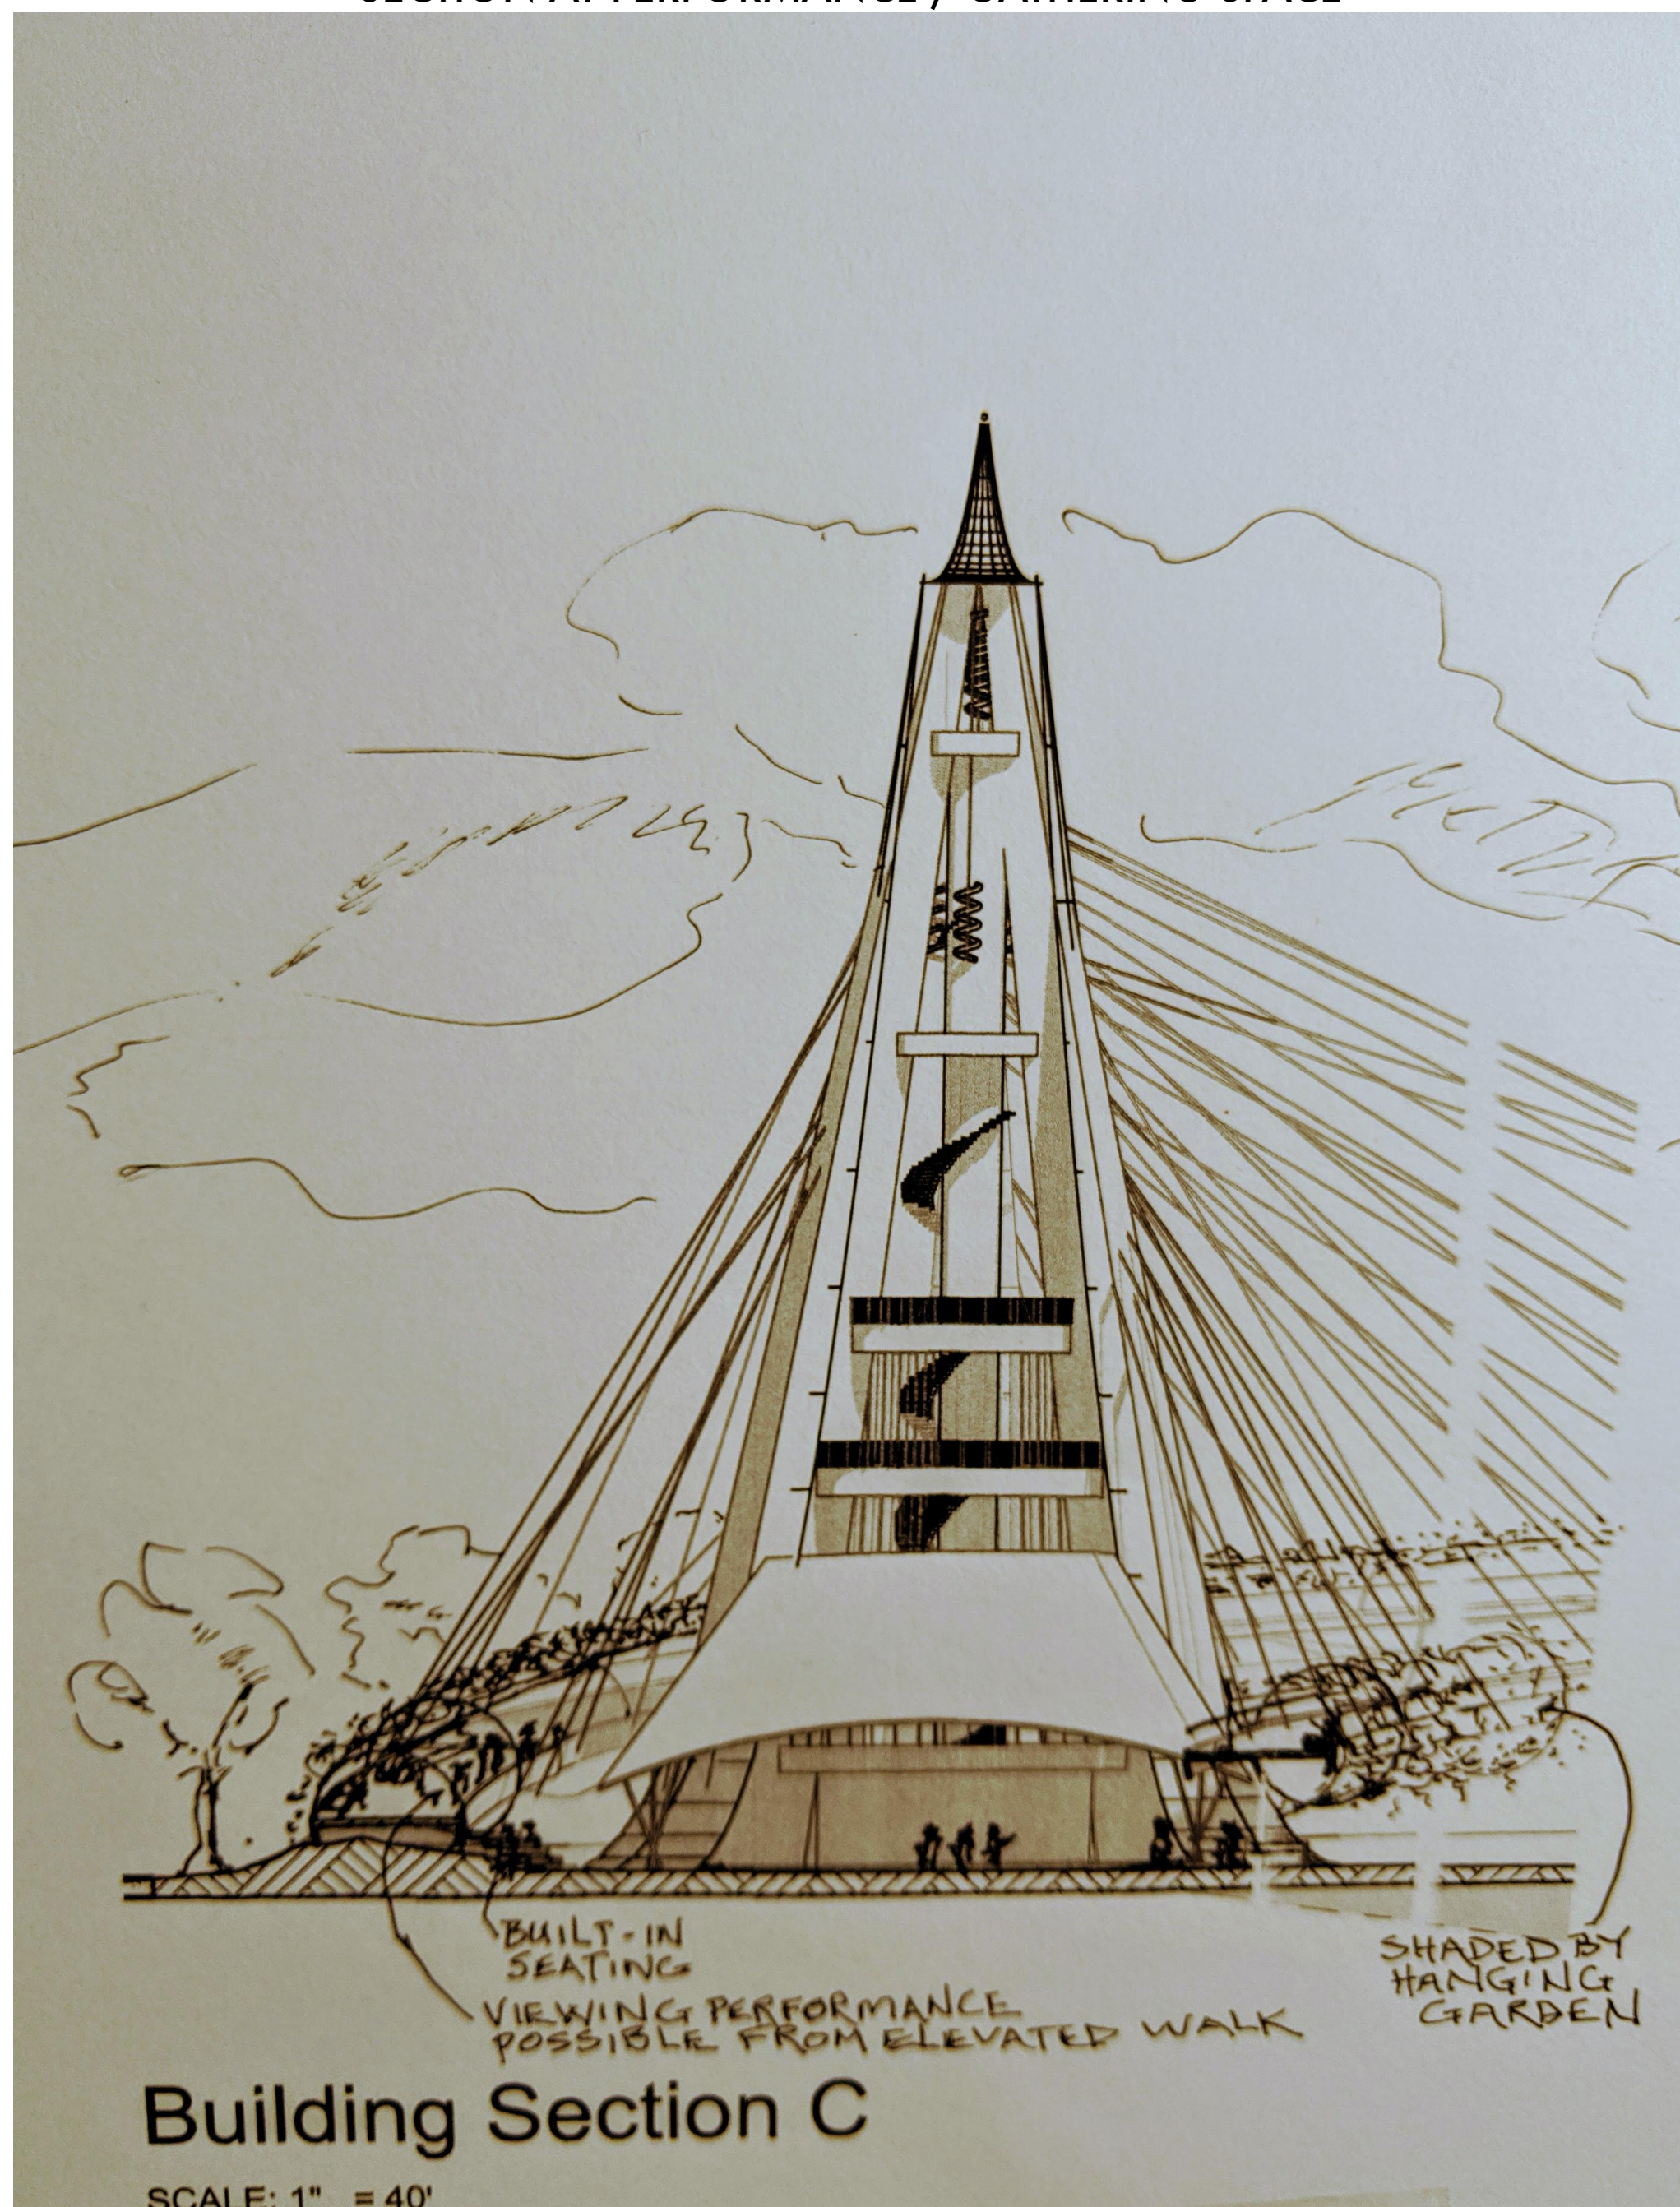

TYPICAL SECTION OF ELEVATED WALKWAY: 1/4" = 1'-0"

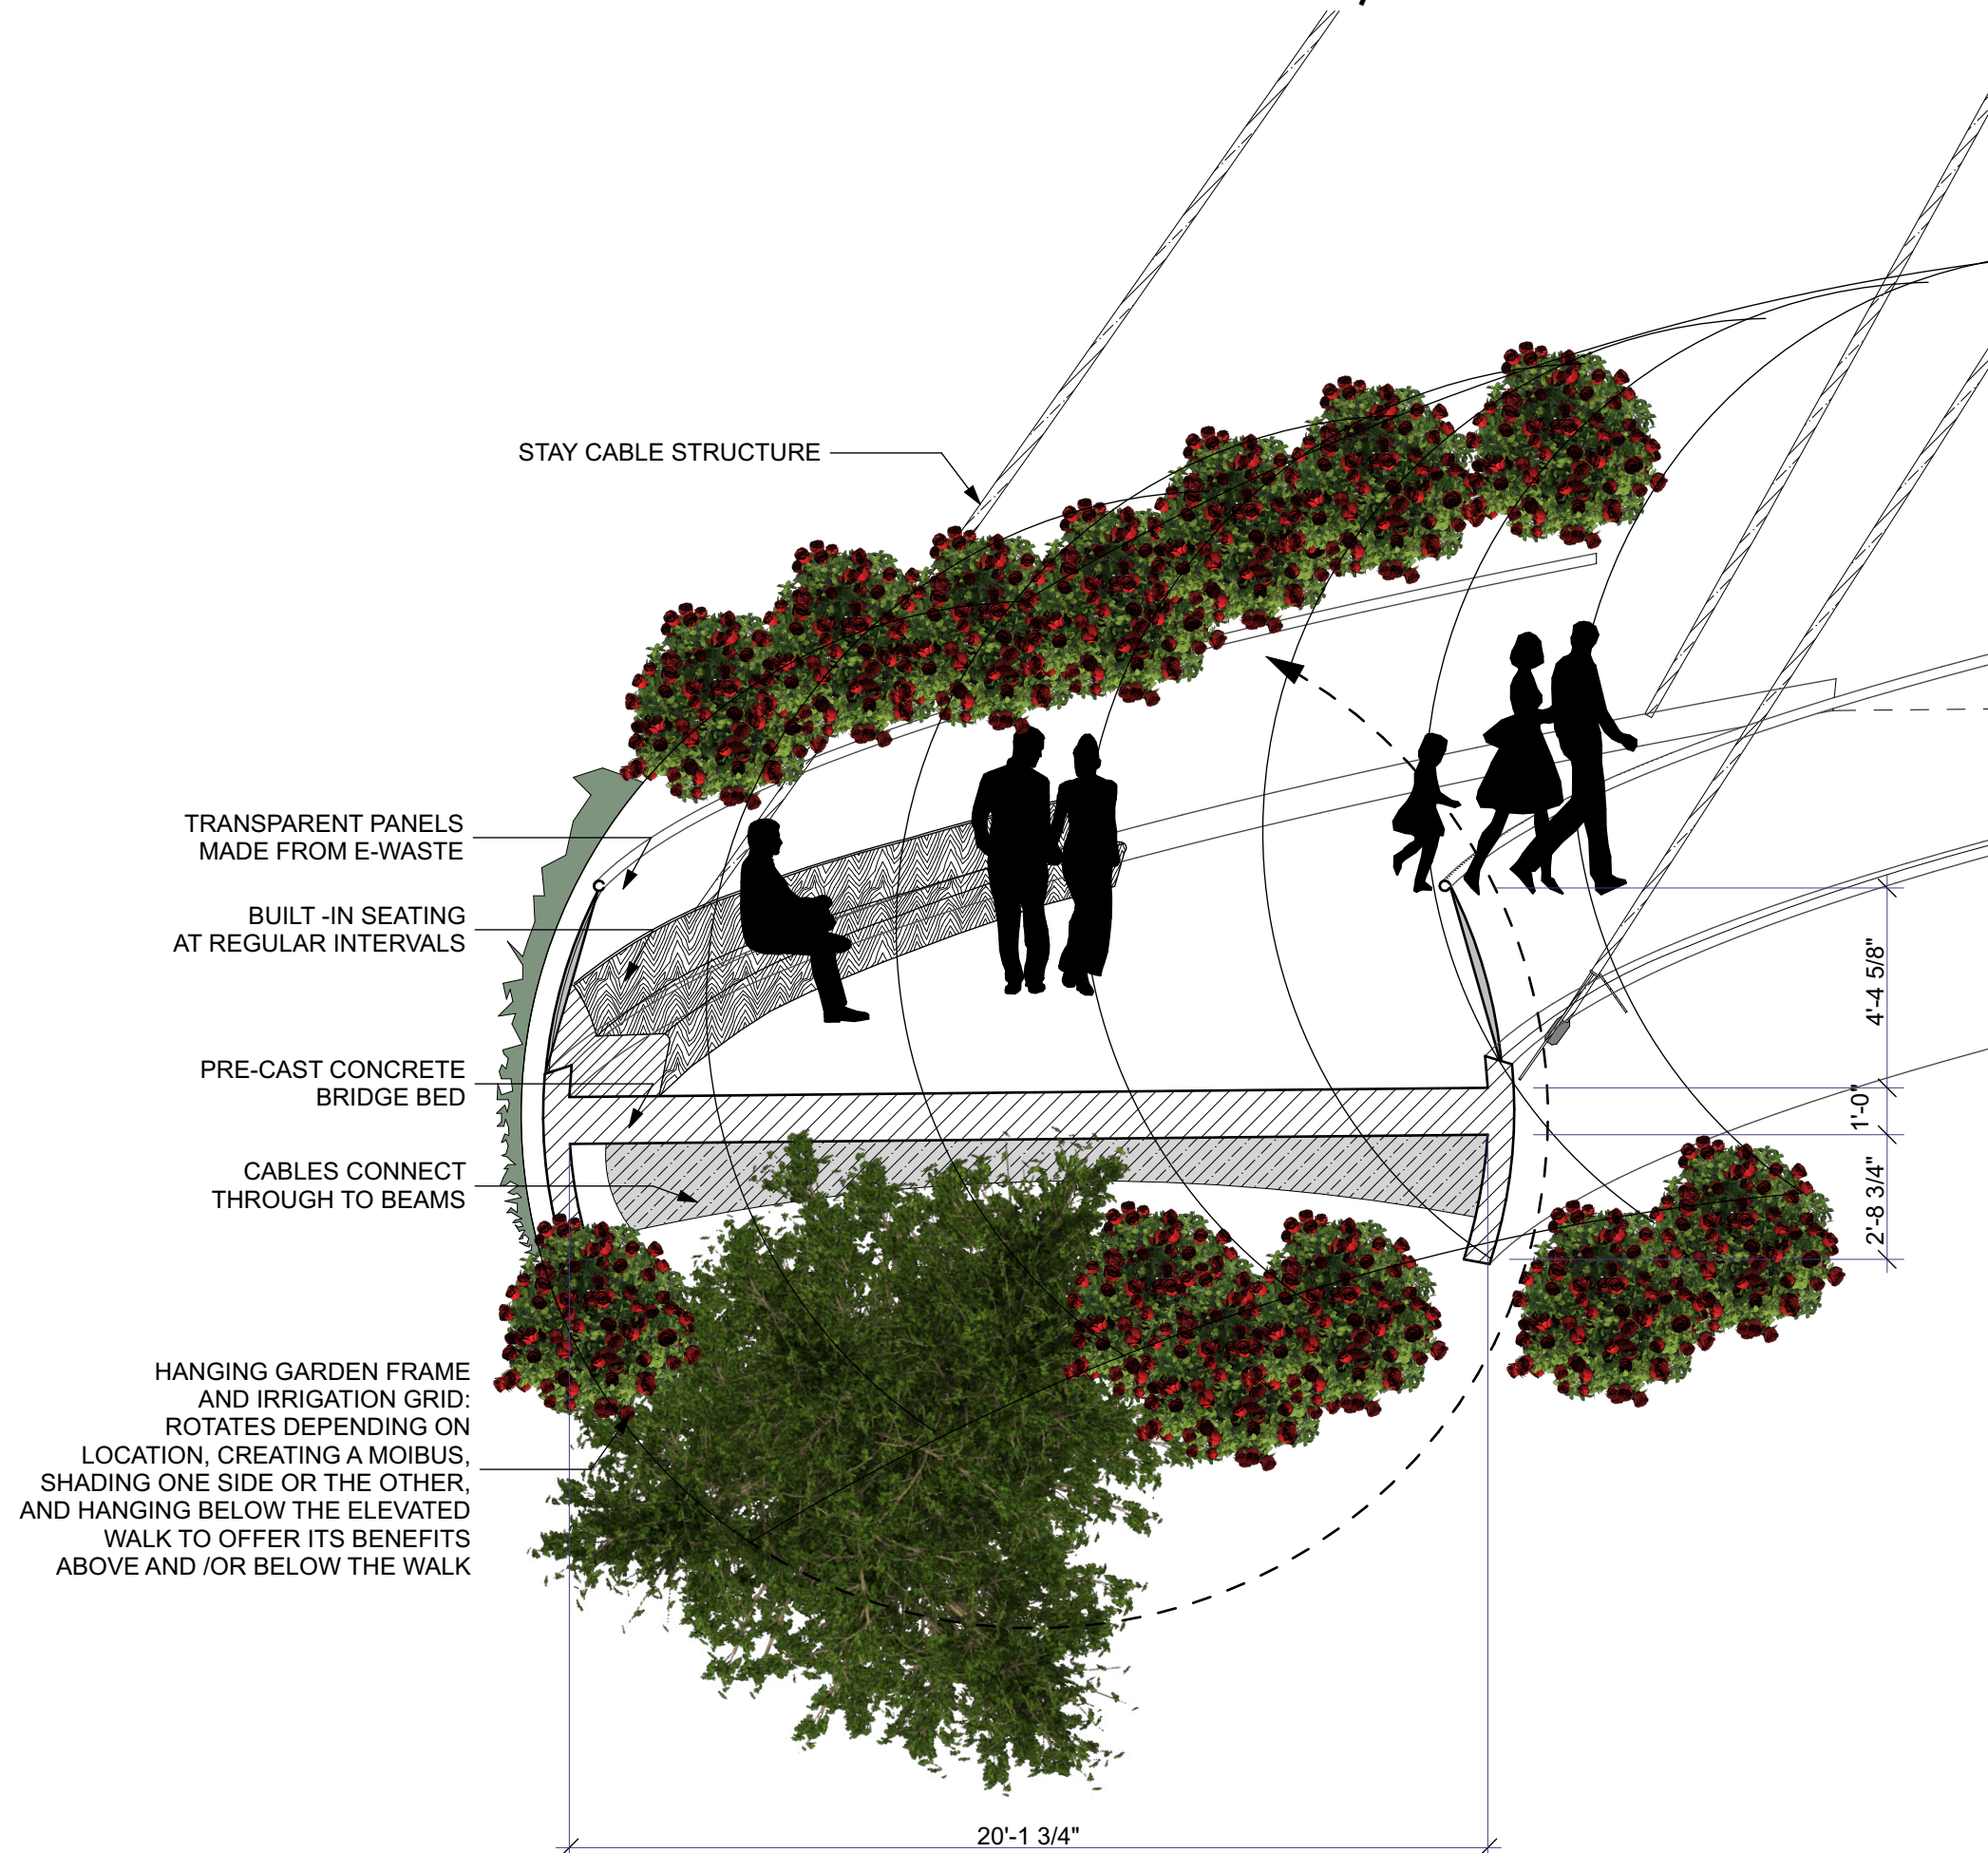


Building Section C


SCALE: 1" = 40'




# INFINITY BRIDGE:

 

PLAN: EAST ARENA GREEN 1" = 40'-0"


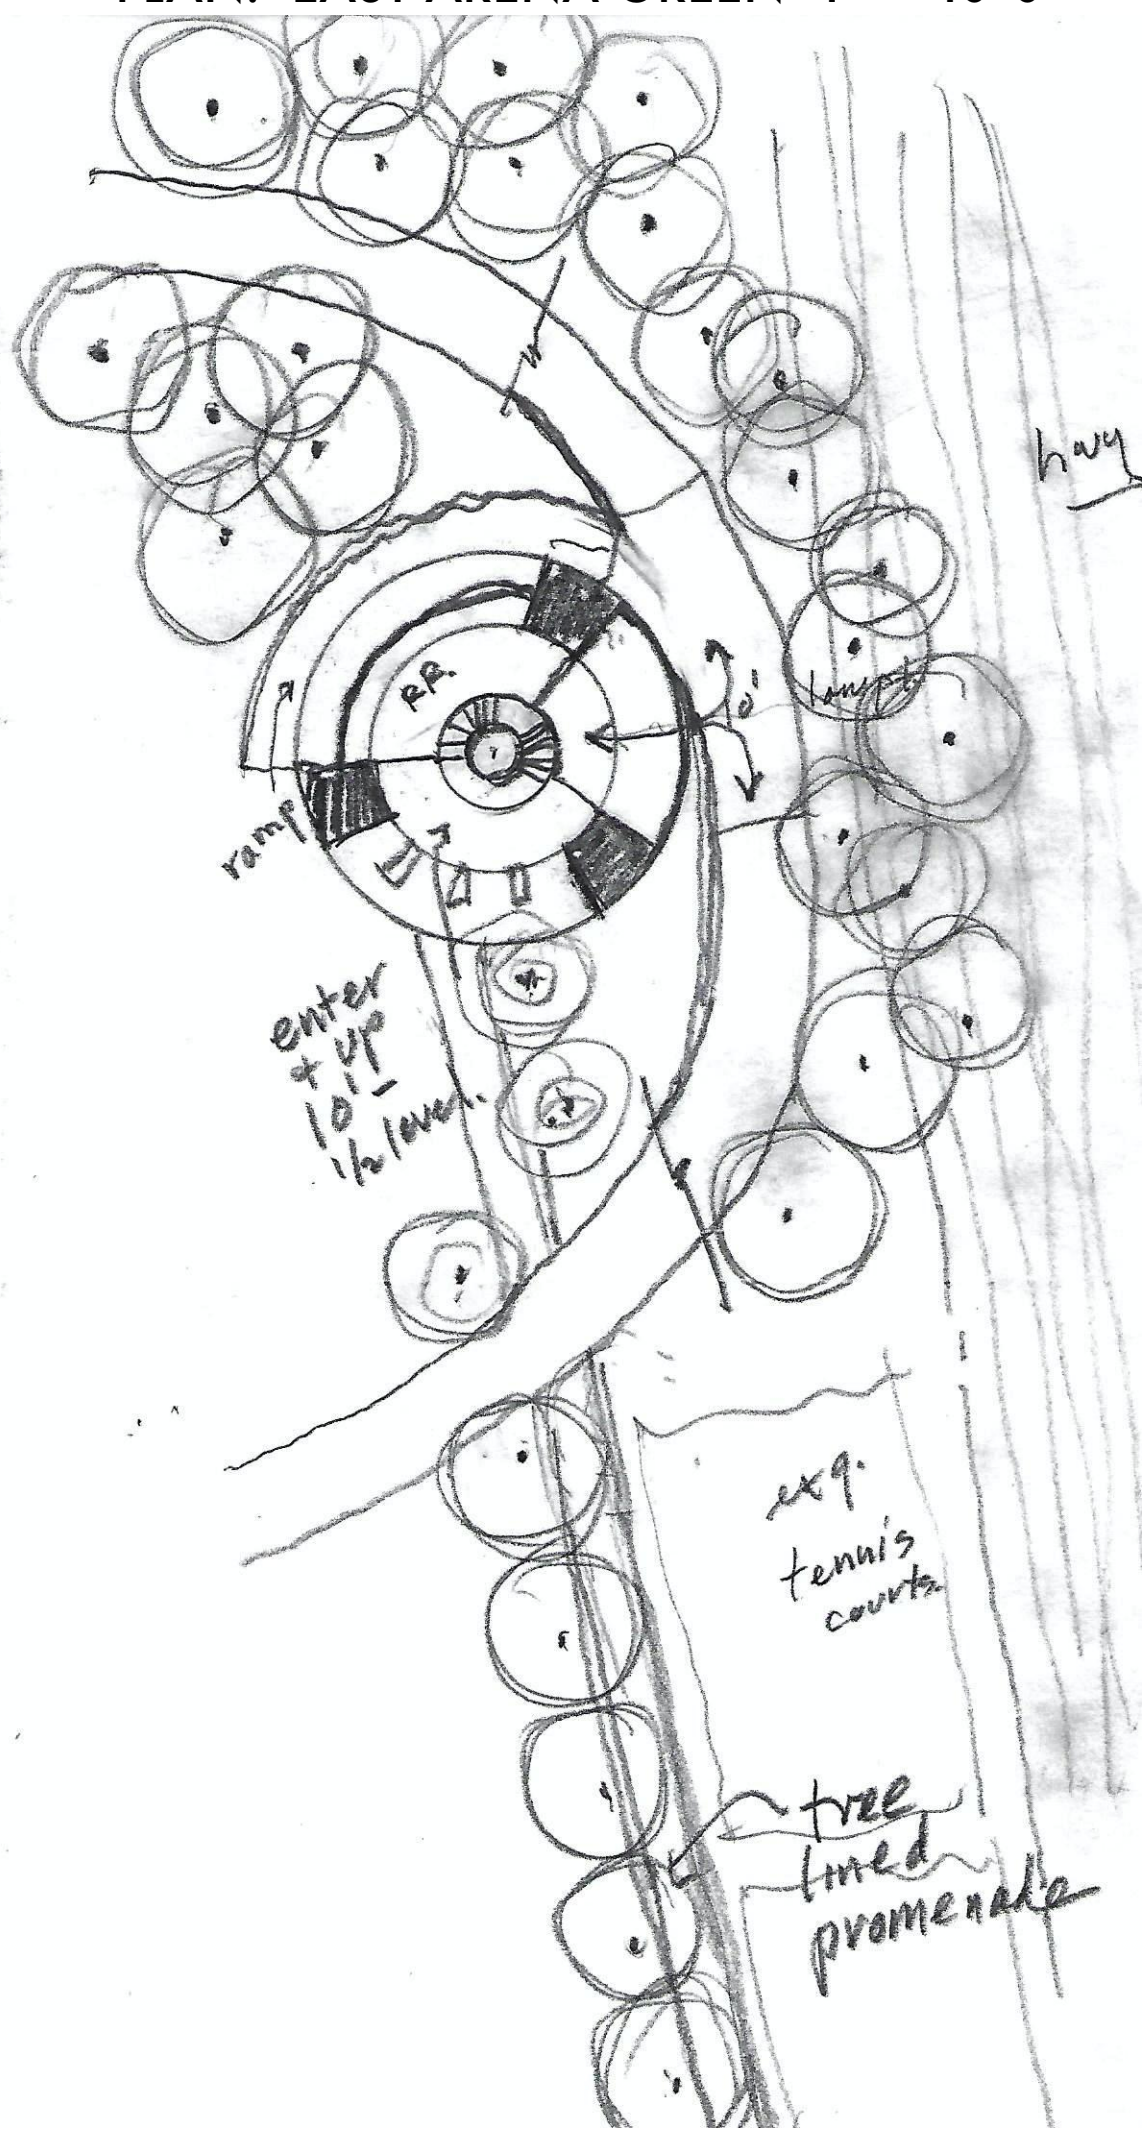


VIEW FROM SKATER'S MEMORIAL

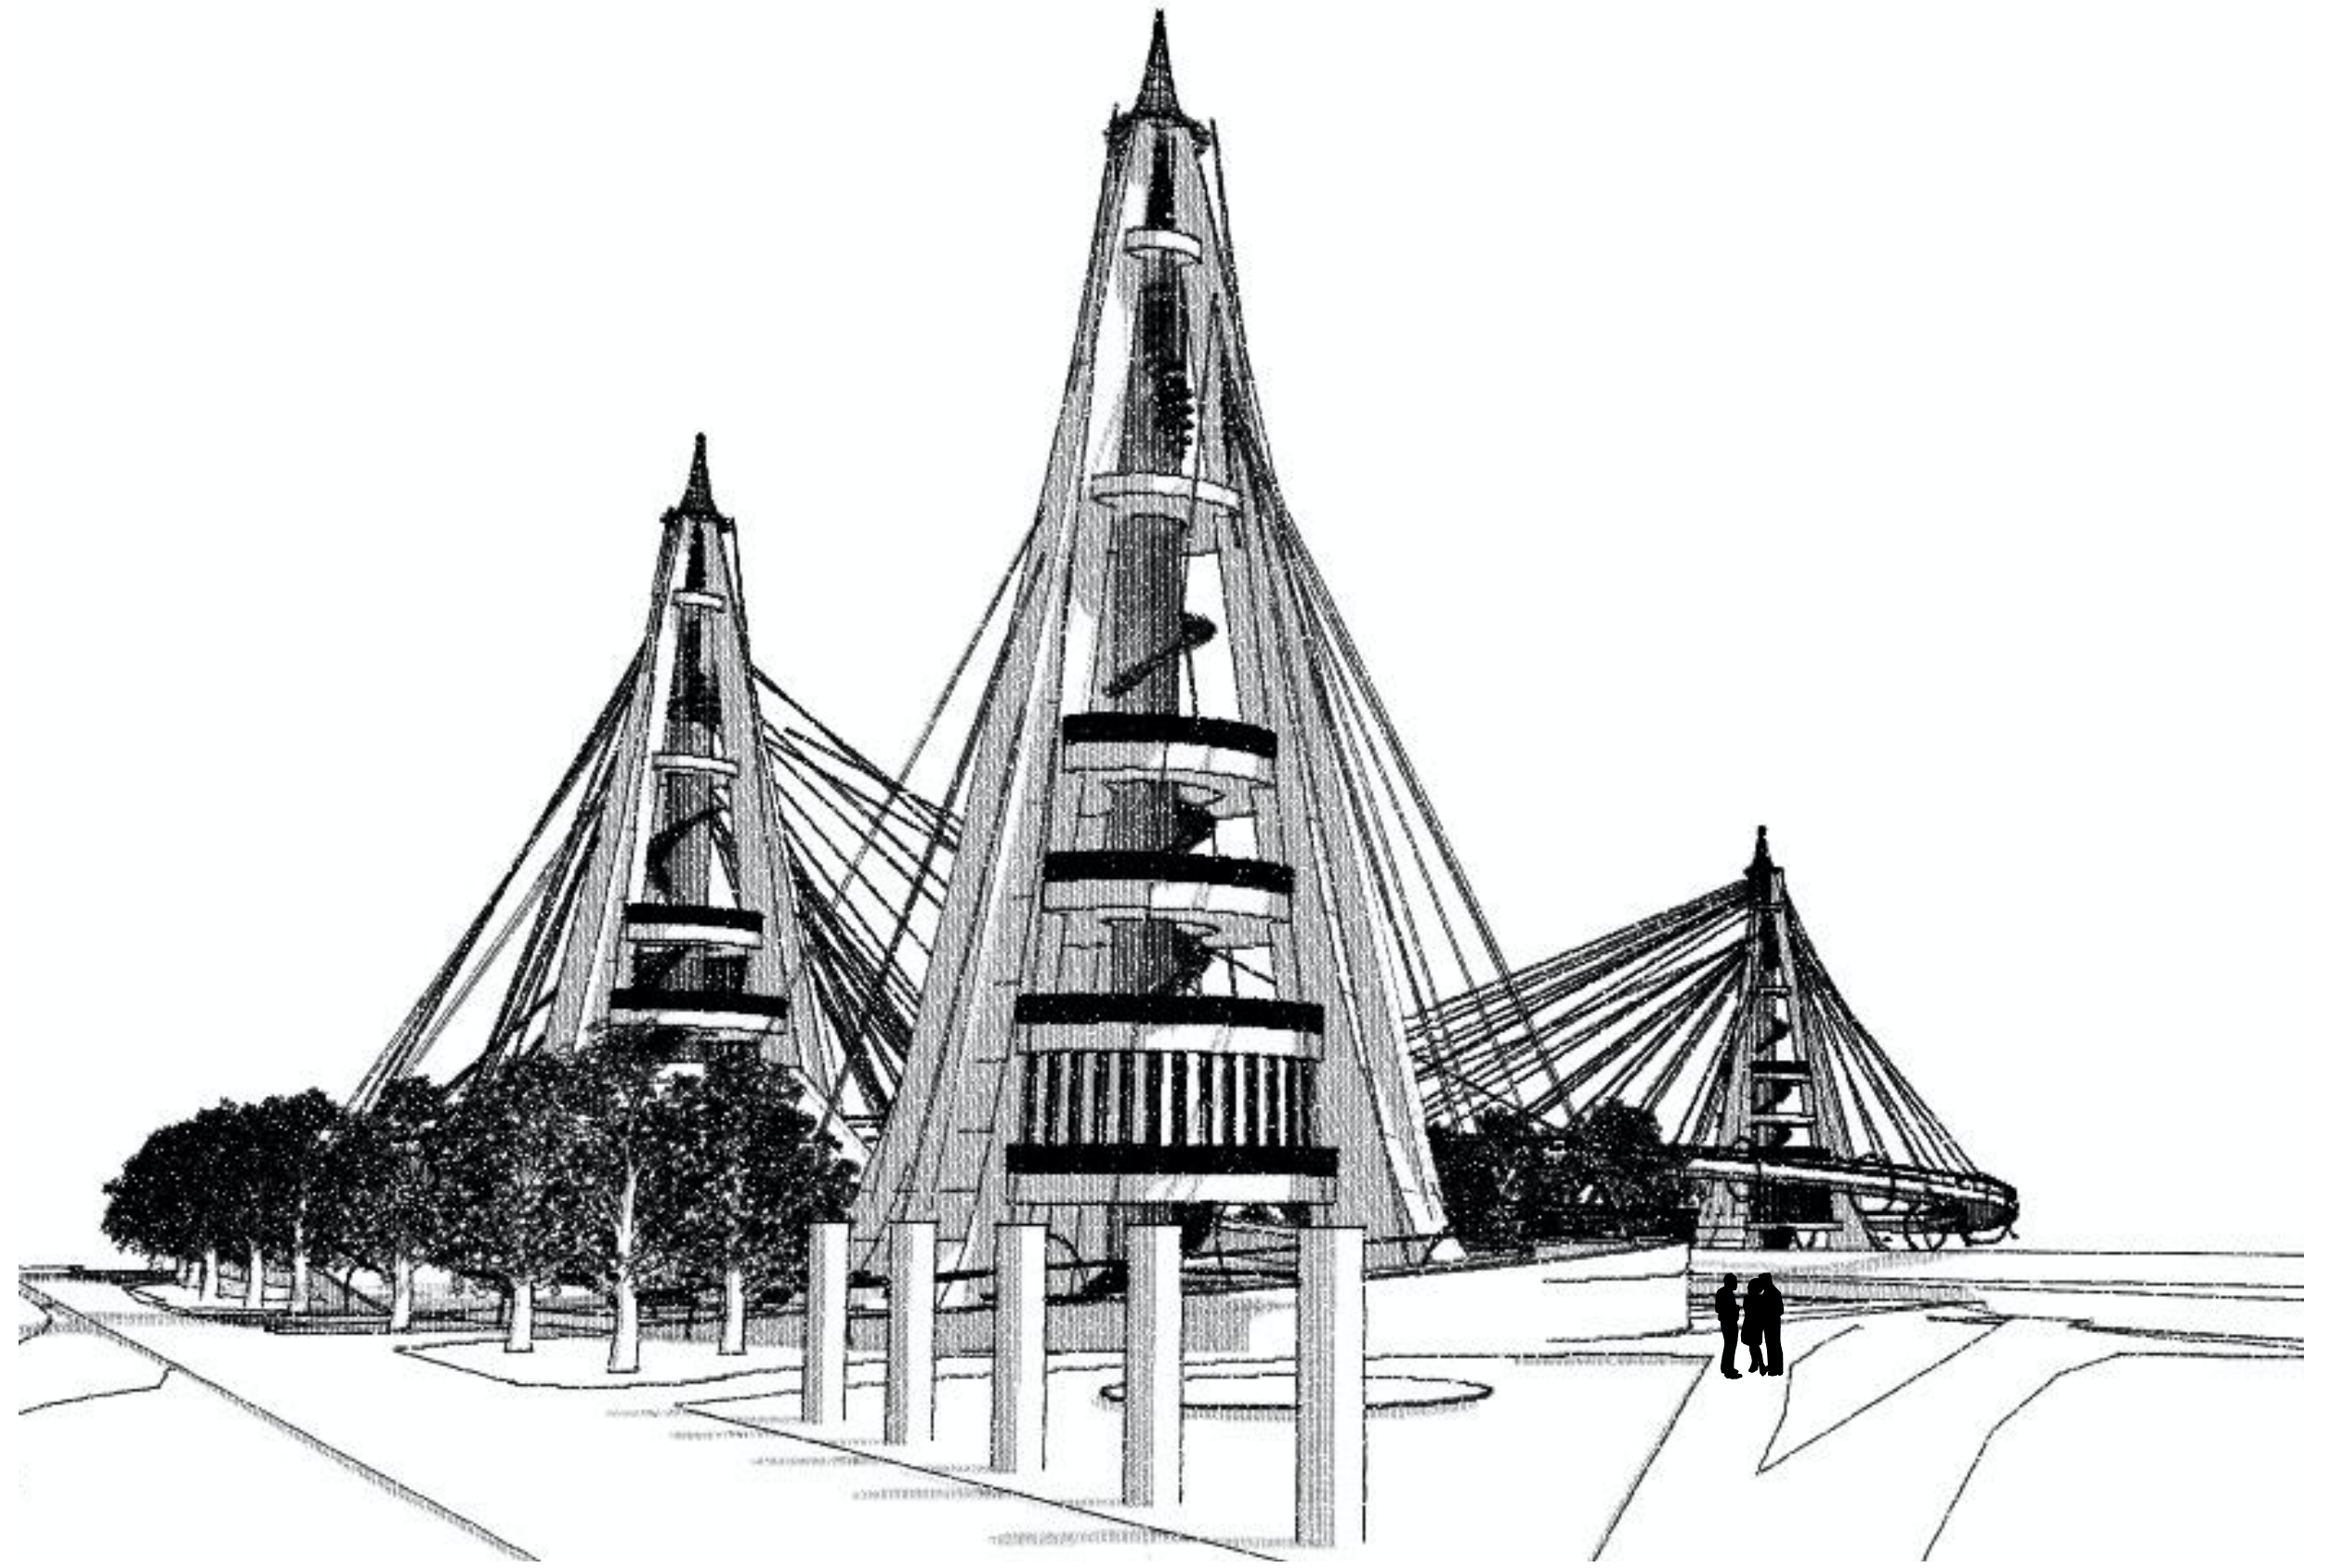

SOUND AND LIGHT SHOW INSPIRED BY THE LIVING CONNECTIONS PROJECT AT JACQUES CARTIER BRIDGE, MONTREAL, PQ, CREATED BY MOMENT FACTORY AND PARTNERS. FOR REFERENCE SEE <https://jacquescartierchamplain.ca/community-heritage/structures-and-projects/illumination-of-jacques-cartier-bridge/?lang=en>

NIGHT RENDERING: ELEVATED WALK OVERLOOKING PERFORMANCE STAGE

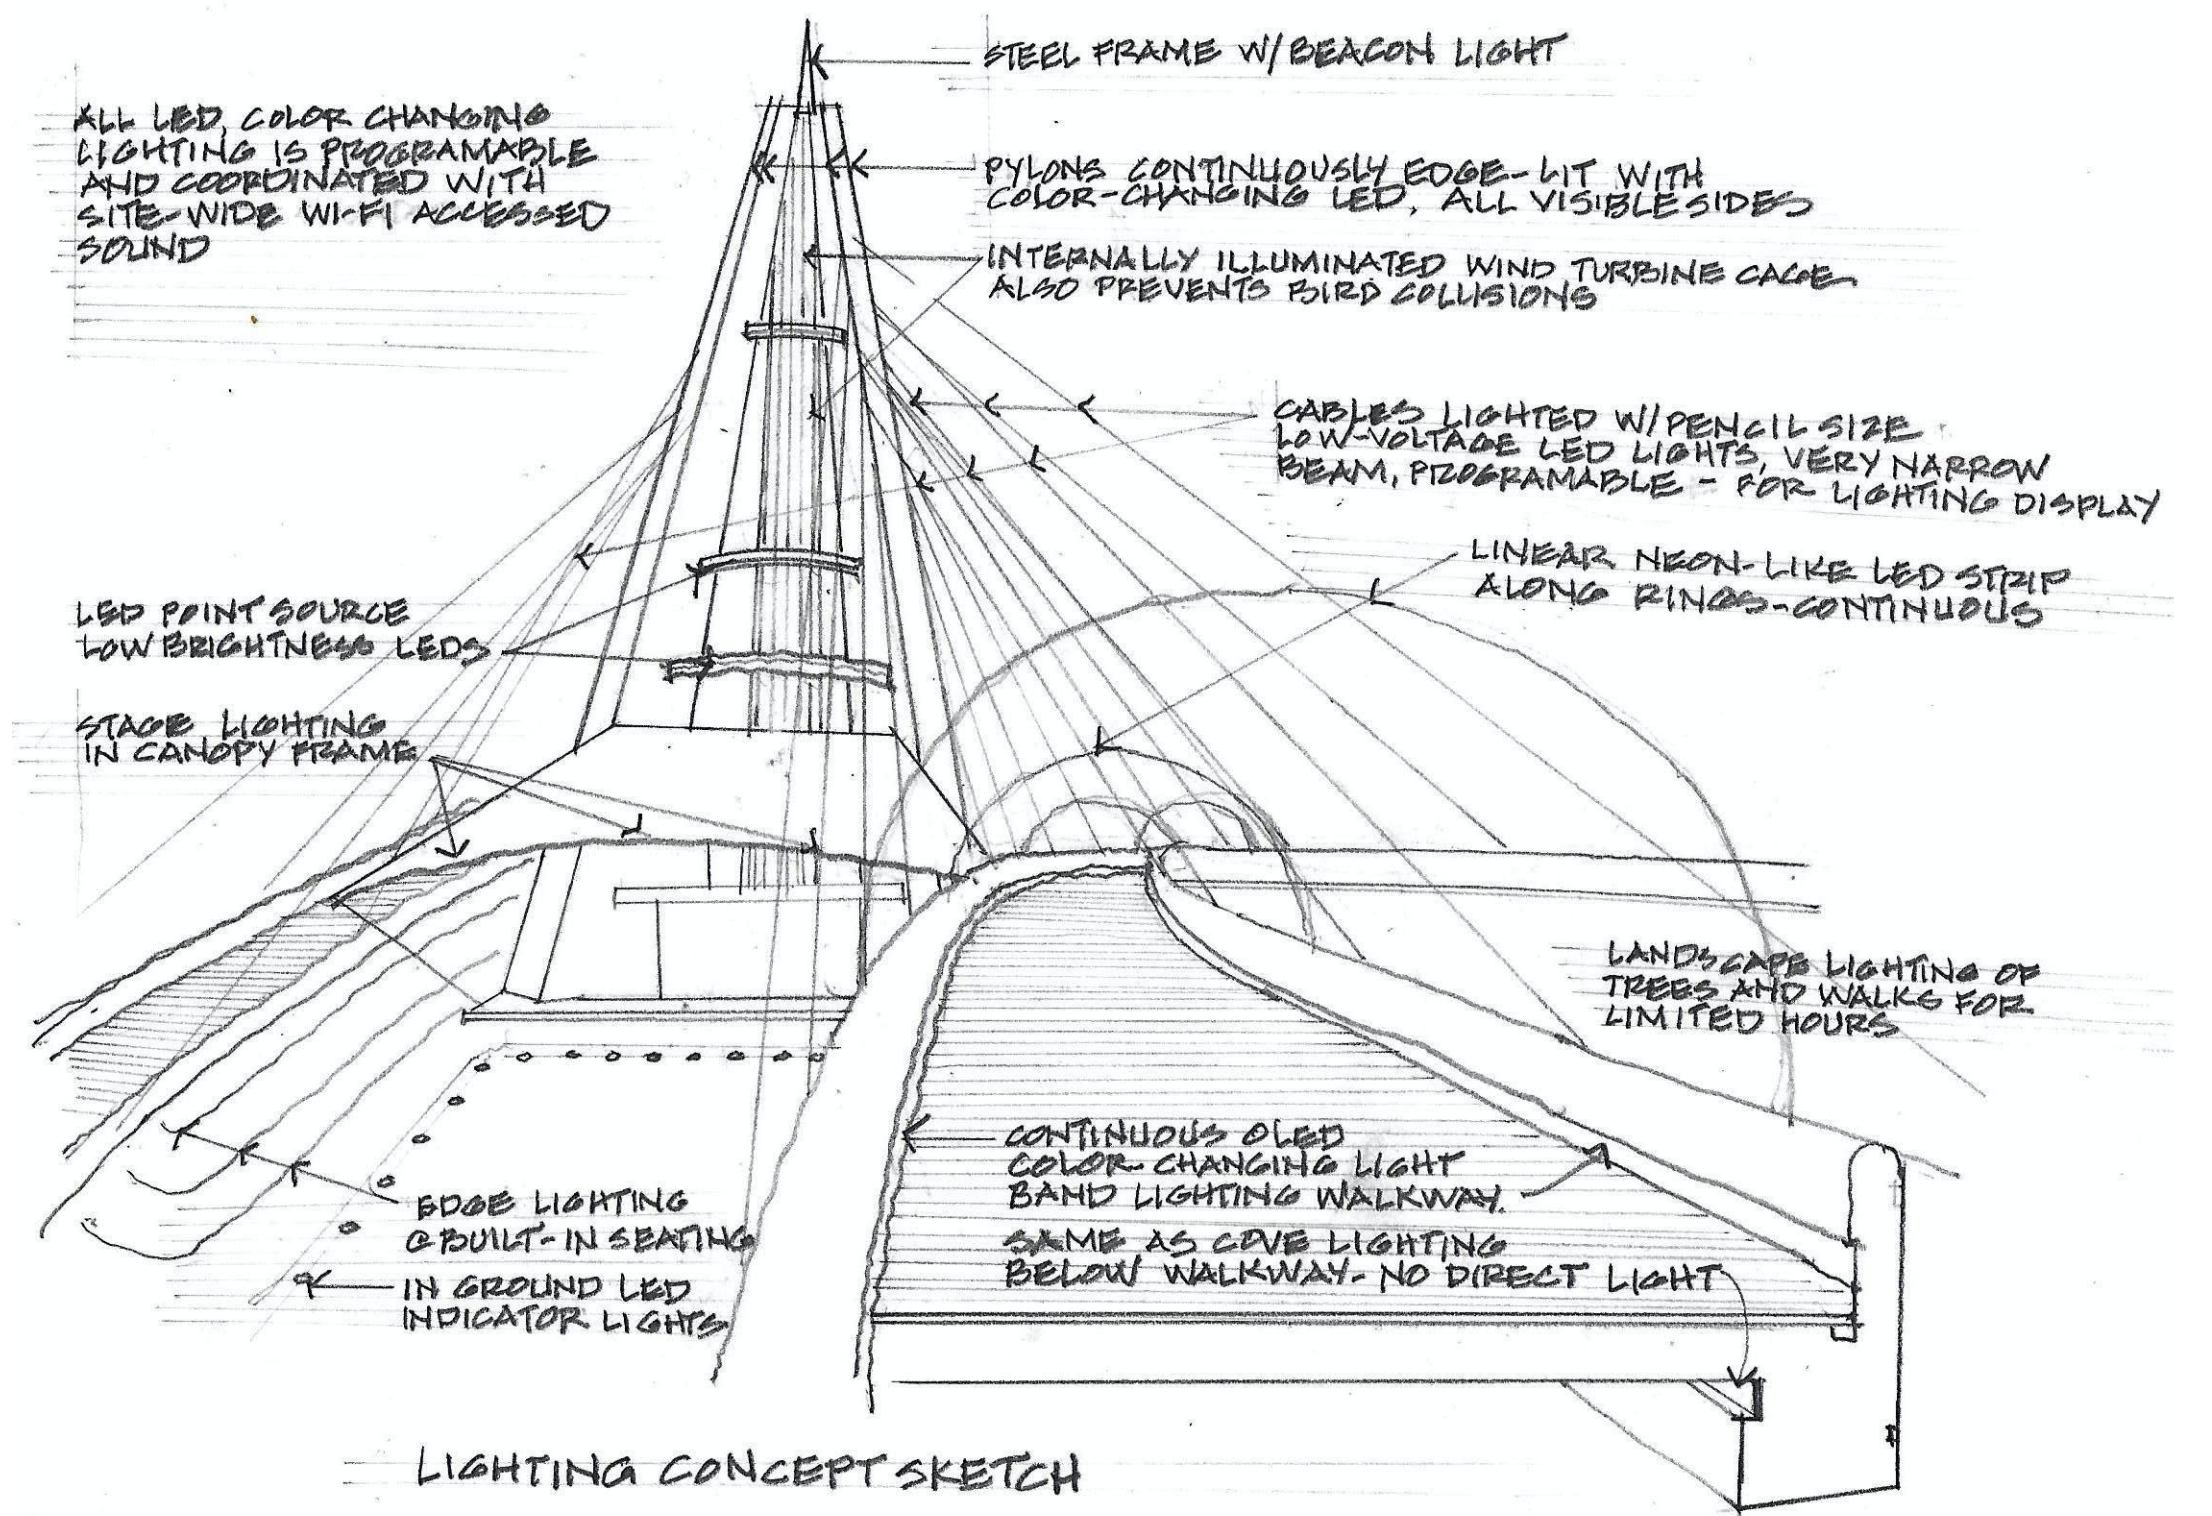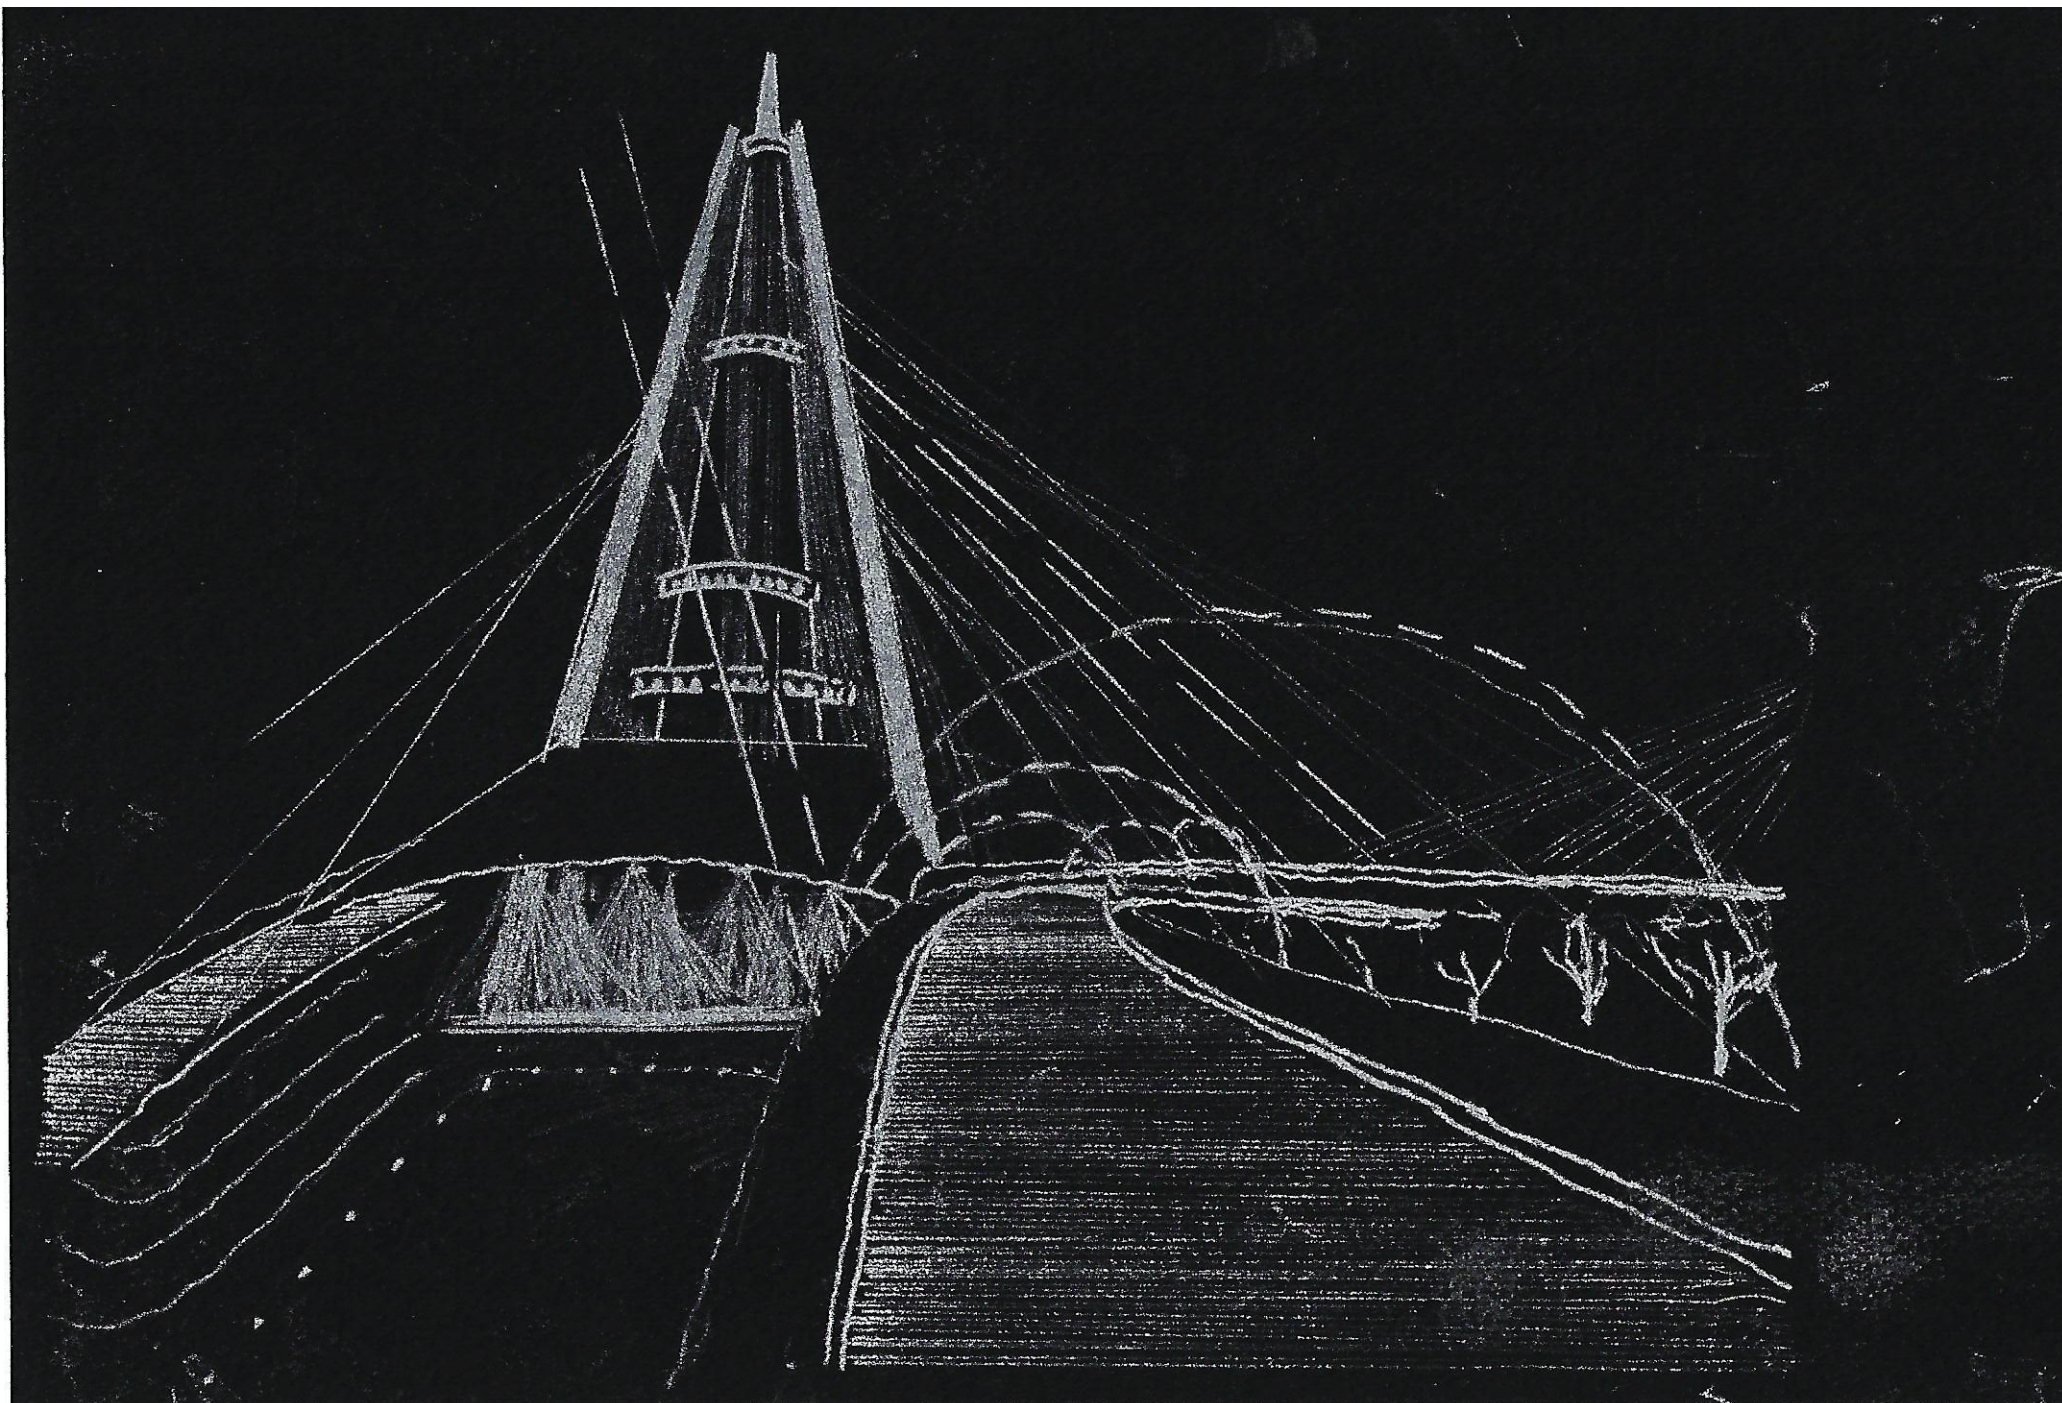

VIEW OF SOUTHWEST ENTRANCE

