


The Flame

Concept

The Main Concept of the monument is flame which dispels the darkness and shows the path towards success. The Flame has a unique shape also it strongly represents the peoples ambition for the betterment of future.

The Monument have five side which represents Determination, Skill, Passion, Discipline, and Thinking Power similarly the White Color represents Peace, Equality & Growth. These qualities of the people makes them and this city an icon in it self.


The idea was to break the monotonous consistency of symmetry present in the already built monuments.

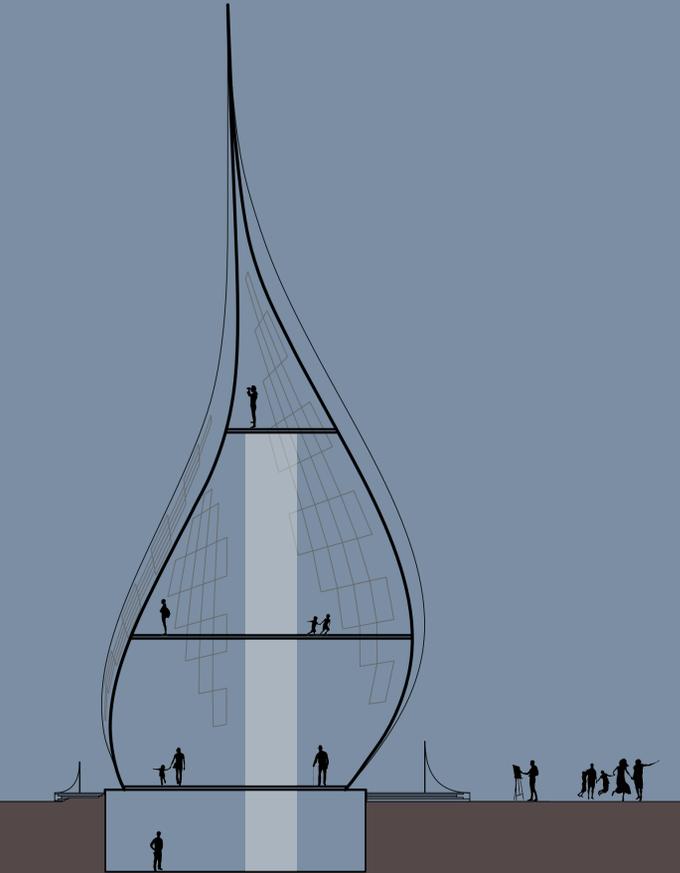


SECTION
SCALE 1: 500




SITE PLAN
SCALE 1: 2000

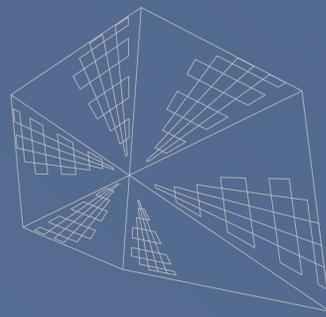


TOP VIEW

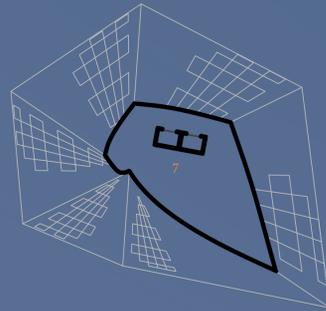


SECOND FLOOR PLAN

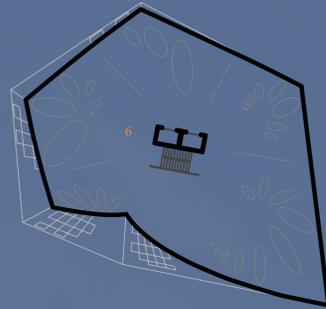

FIRST FLOOR PLAN

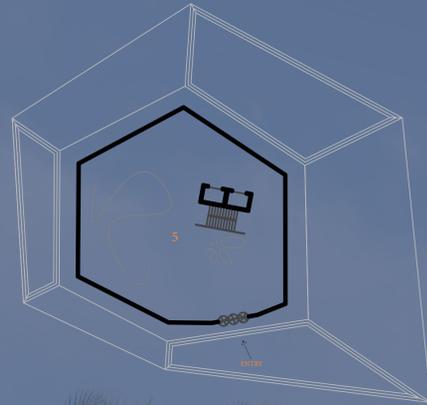

GROUND FLOOR PLAN

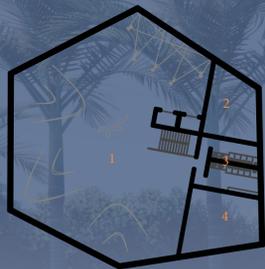

BASEMENT FLOOR PLAN


FLOOR PLANS
SCALE 1: 500

1. CITY EXPERIENCE CENTER
2. SERVICES
3. TOILETS
4. STAFF ROOM
5. MULTI PURPOSE AREA
6. EXHIBITION CENTER
7. VIEWING GALLERY



NORTH-WEST SIDE

TOP VIEW

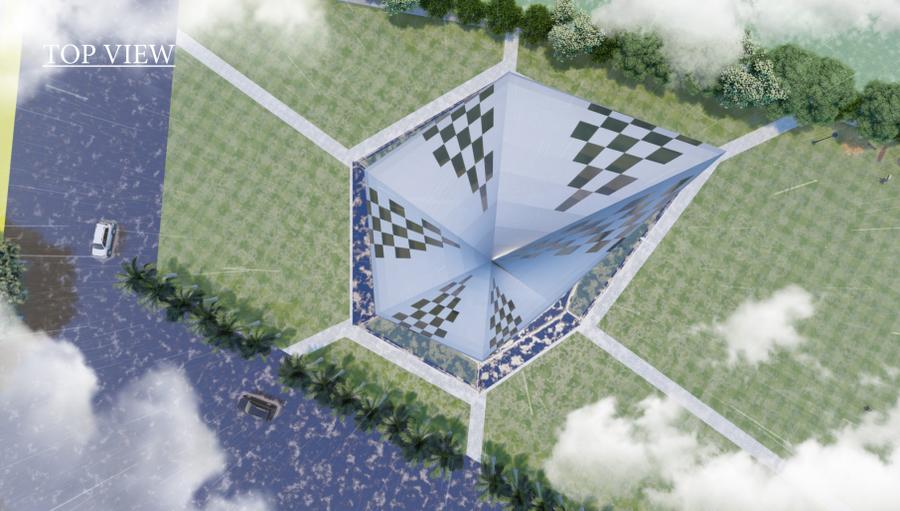

SOUTH SIDE





NORTH-EAST SIDE



SOUTH-EAST SIDE



The Inventions, research, discoveries by the people of San Jose, Silicon Valley always contributed towards making the world a better place to live. These consistent efforts to remove the darkness from everyone's life has become a guiding light for the whole world. This resembles the very first discoveries of fire which became a guiding light for the mankind. A place like San Jose "The Gateway of Silicon Valley", deserves a monument that is worthy of its great heritage which has become an inspiration for other popular creations. A monument that blends the various aspects of the city, also enhances community life while symbolizing the values it stands for.

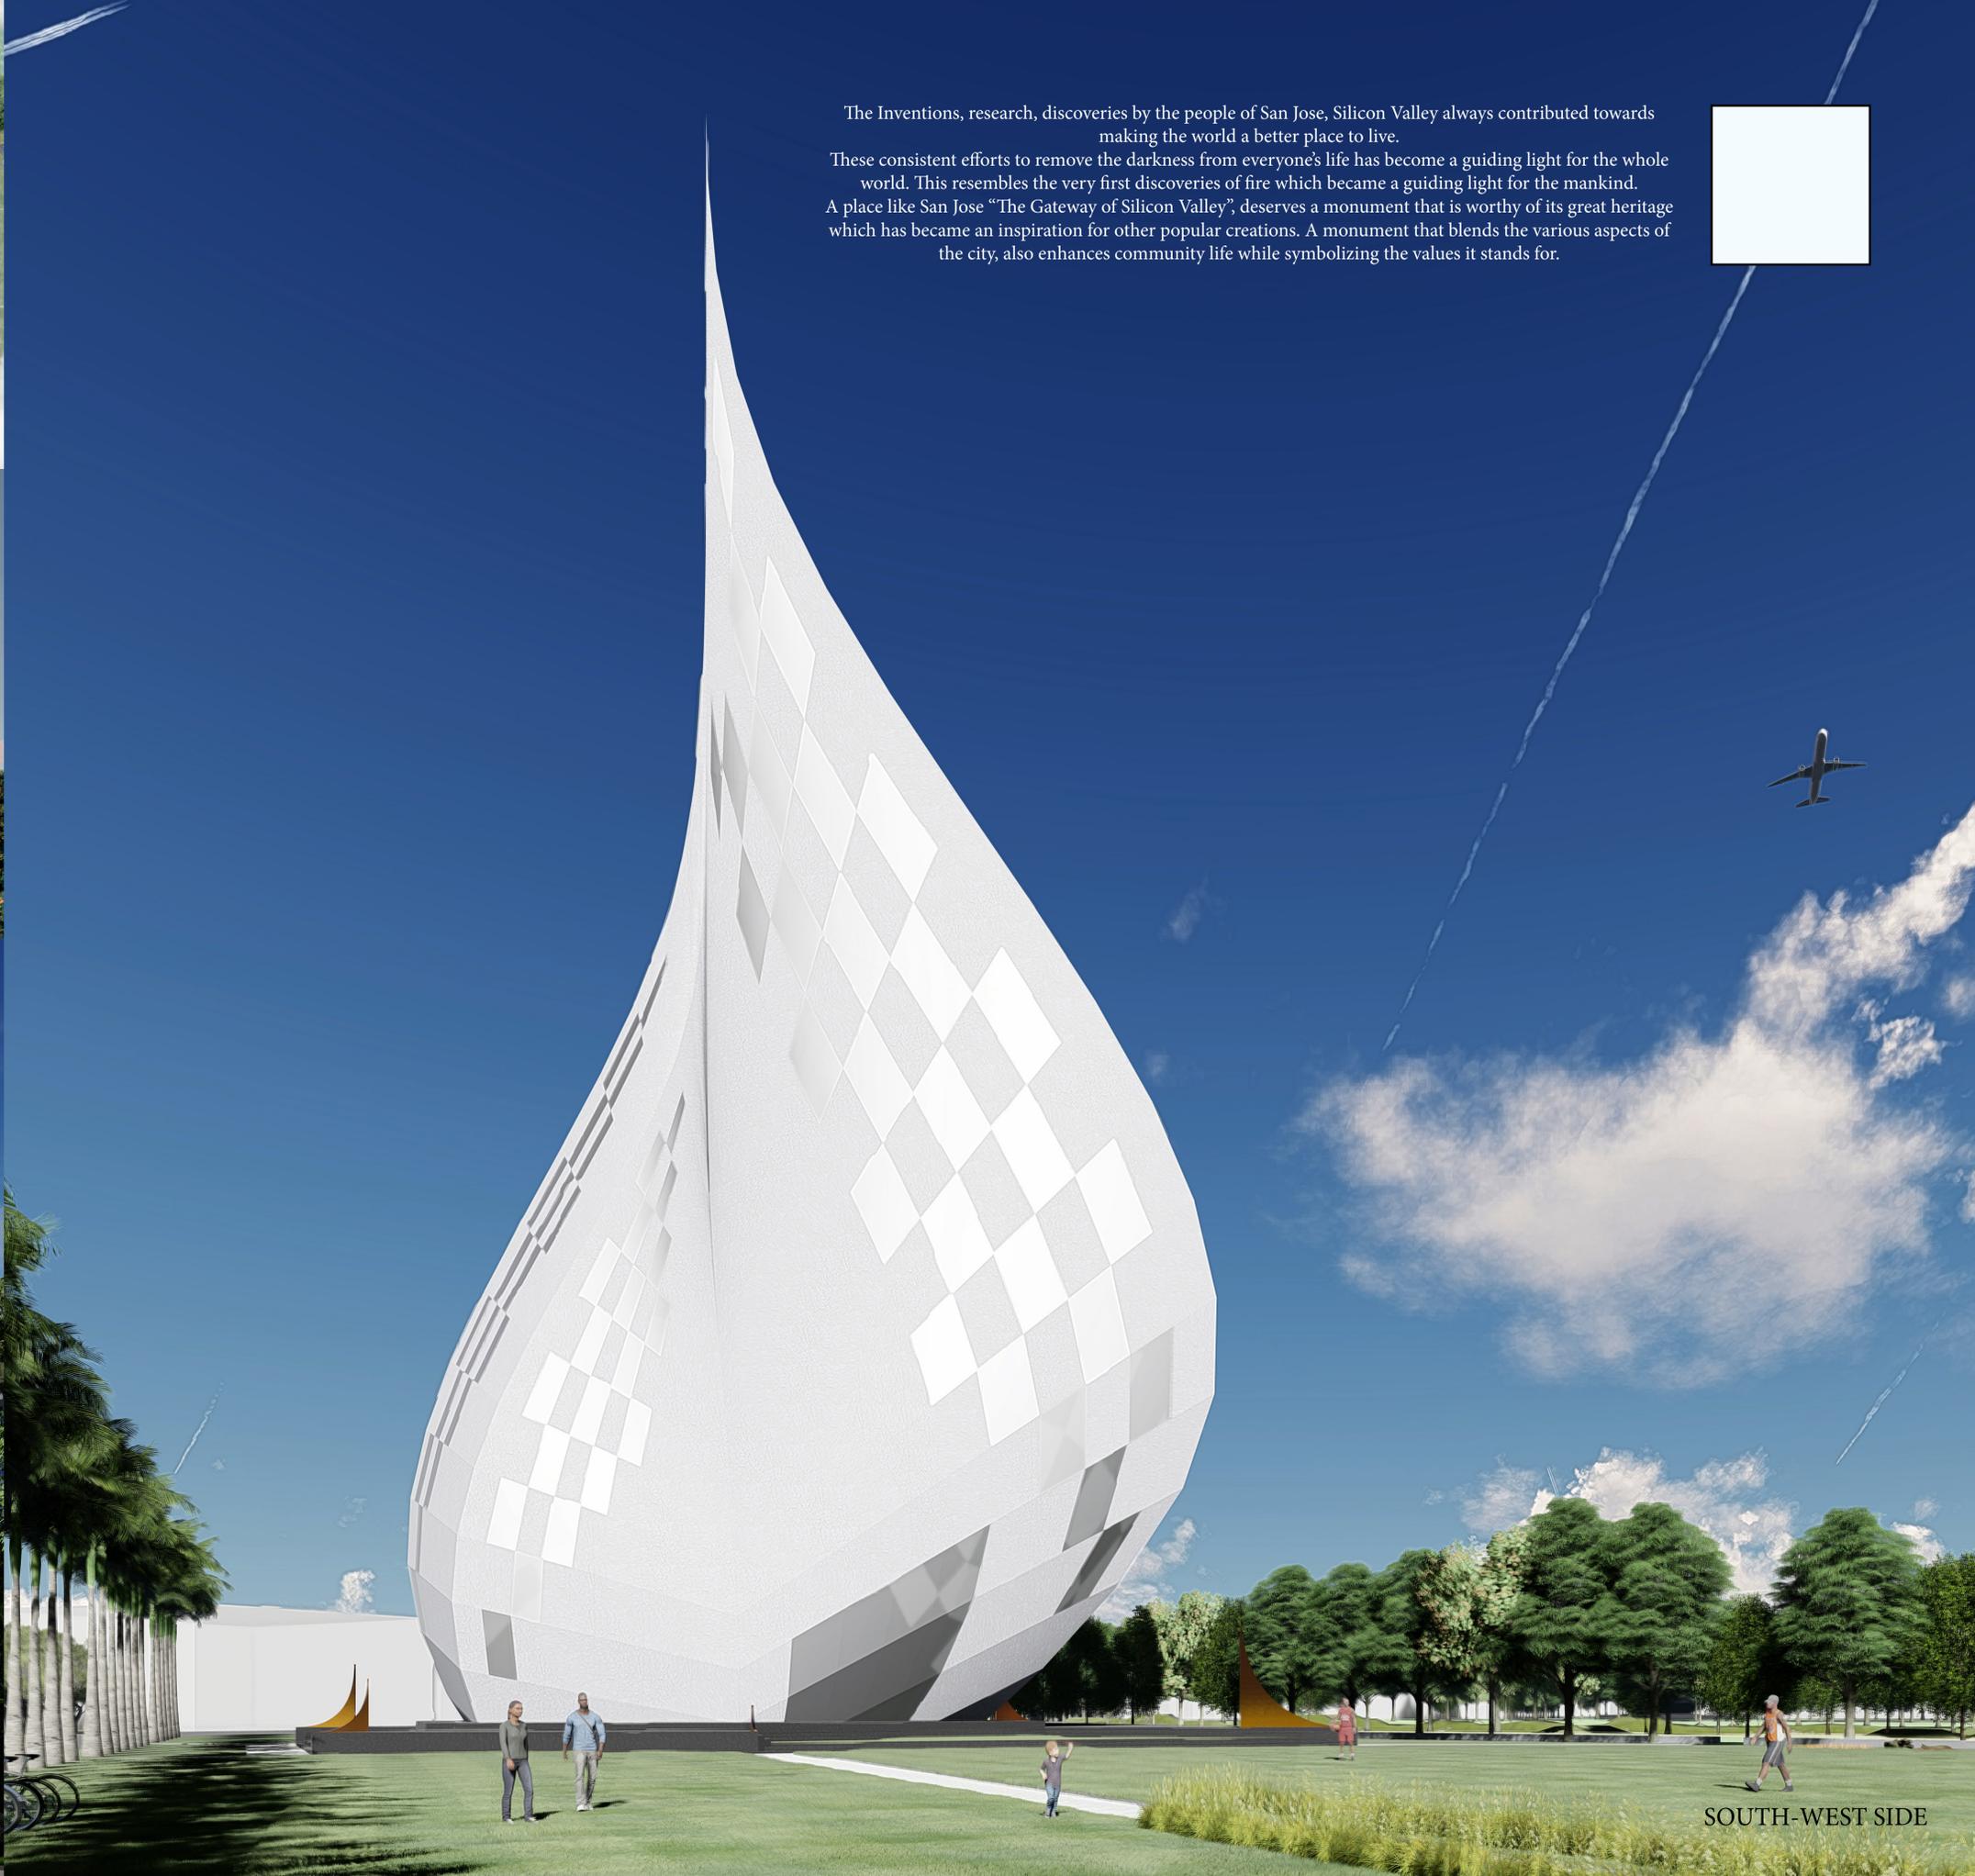 

SOUTH-WEST SIDE