



SCALE 1"=40'

HIGHWAY 87


WEST SAINT JOHN ST

N AUTUMN ST


SANTA CLARA ST

SCALE: 1"=40'


SAN JOSÉ TECHGLOBE MASTER PLAN

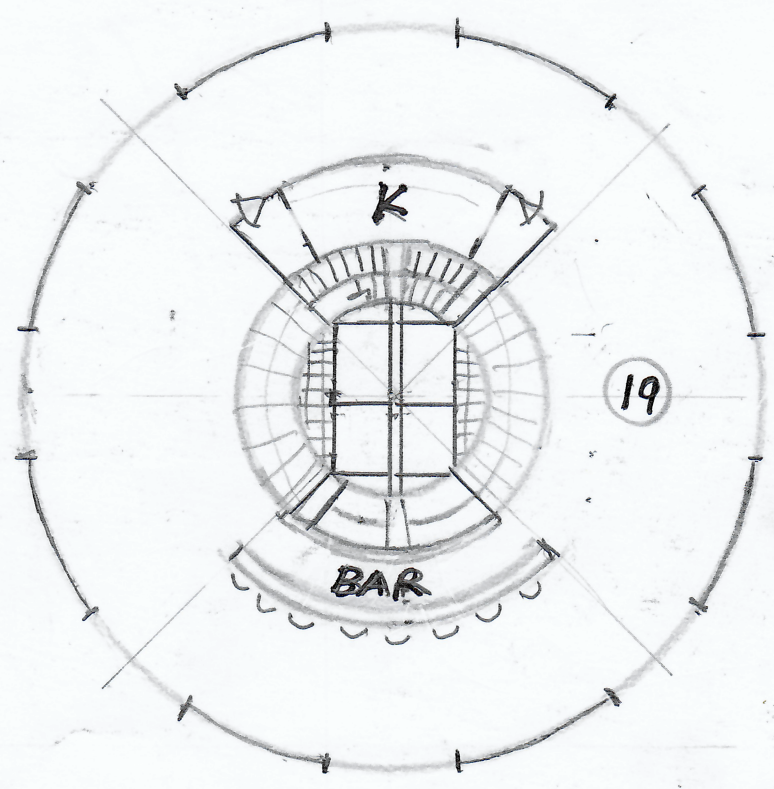


A San José TechGlobe Level 2 @ 120' height

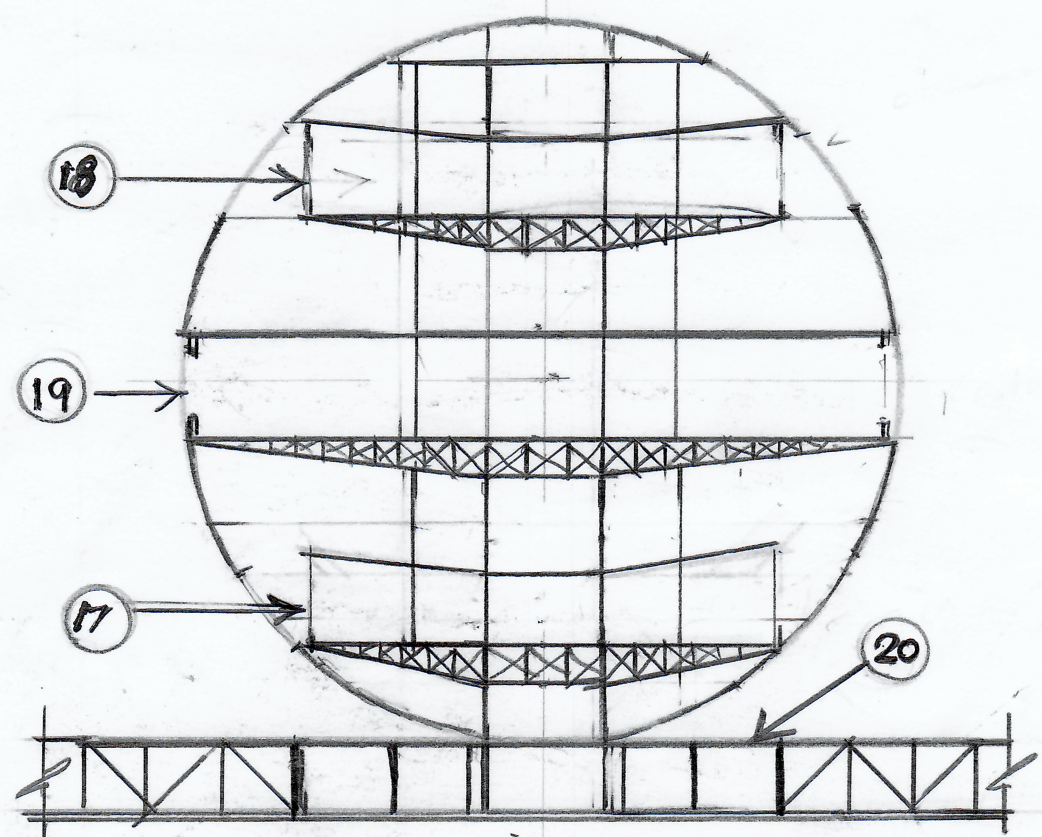


A San José TechGlobe Cross Section

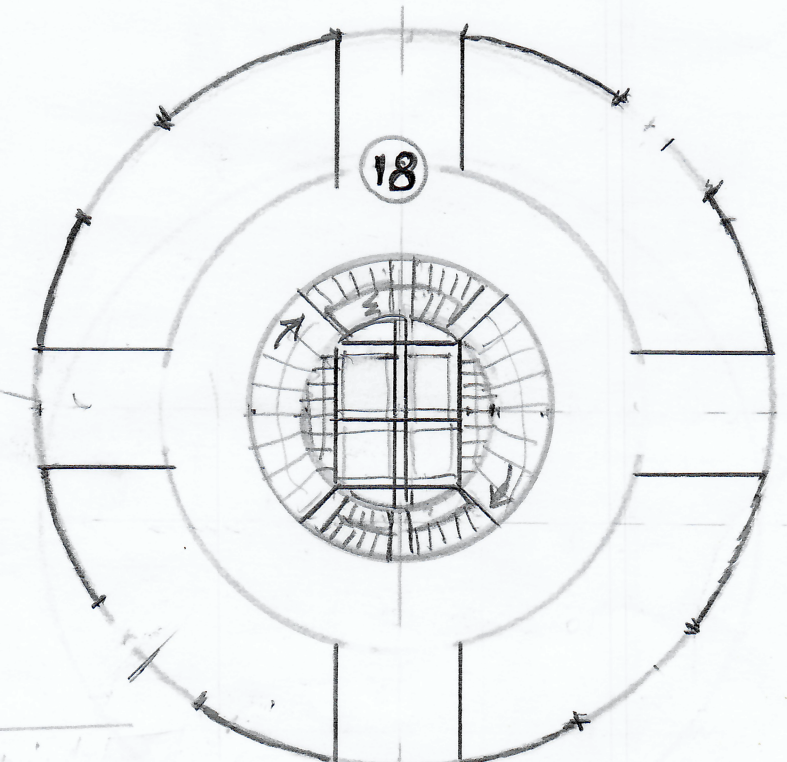


A San José TechGlobe Level 3 @ 165' height

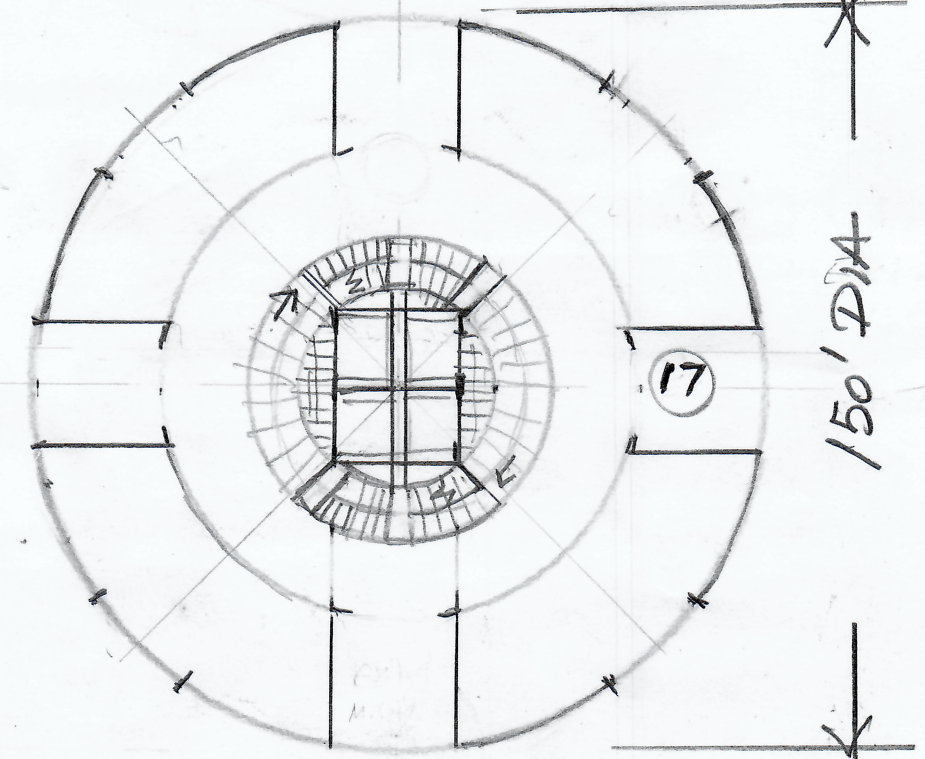


A San José TechGlobe Level 1 @ 75' height

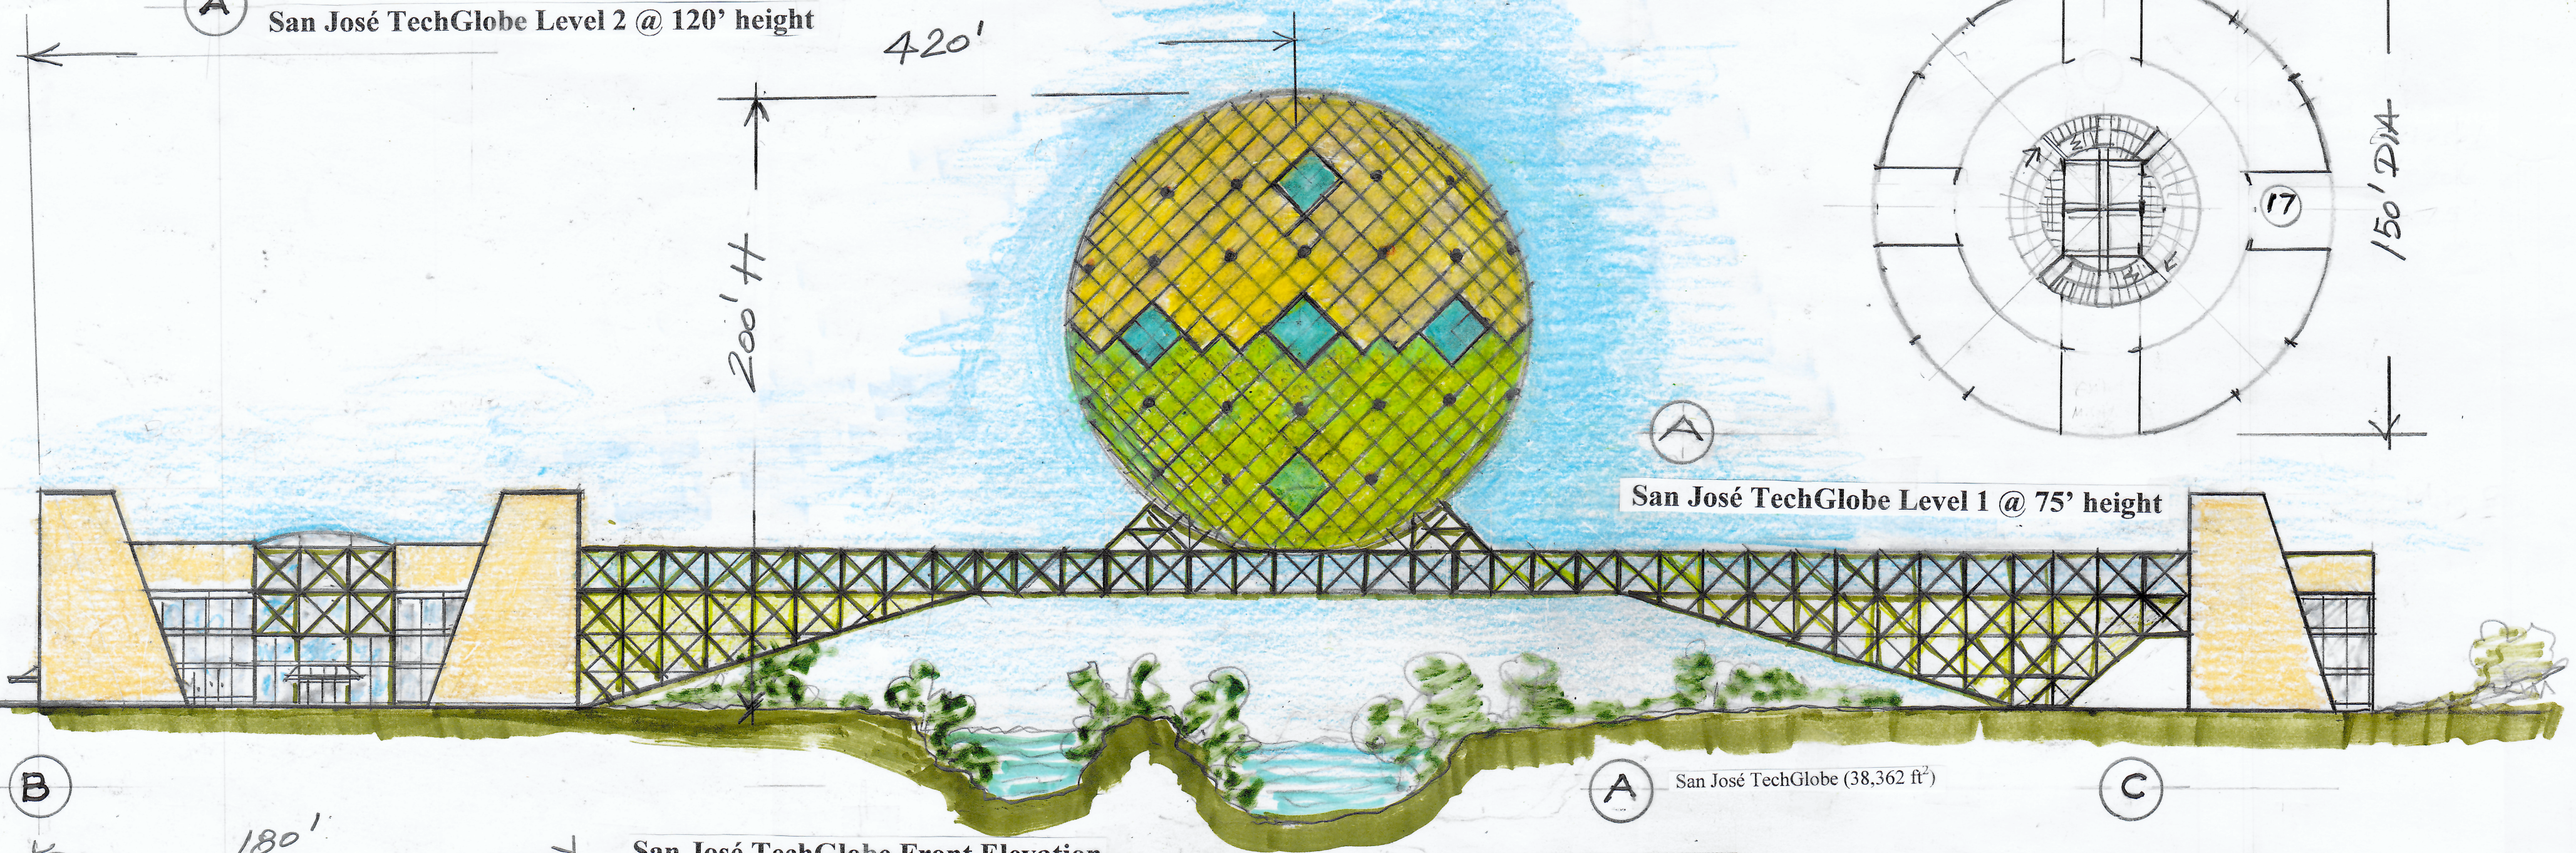


B San José TechGlobe Front Elevation

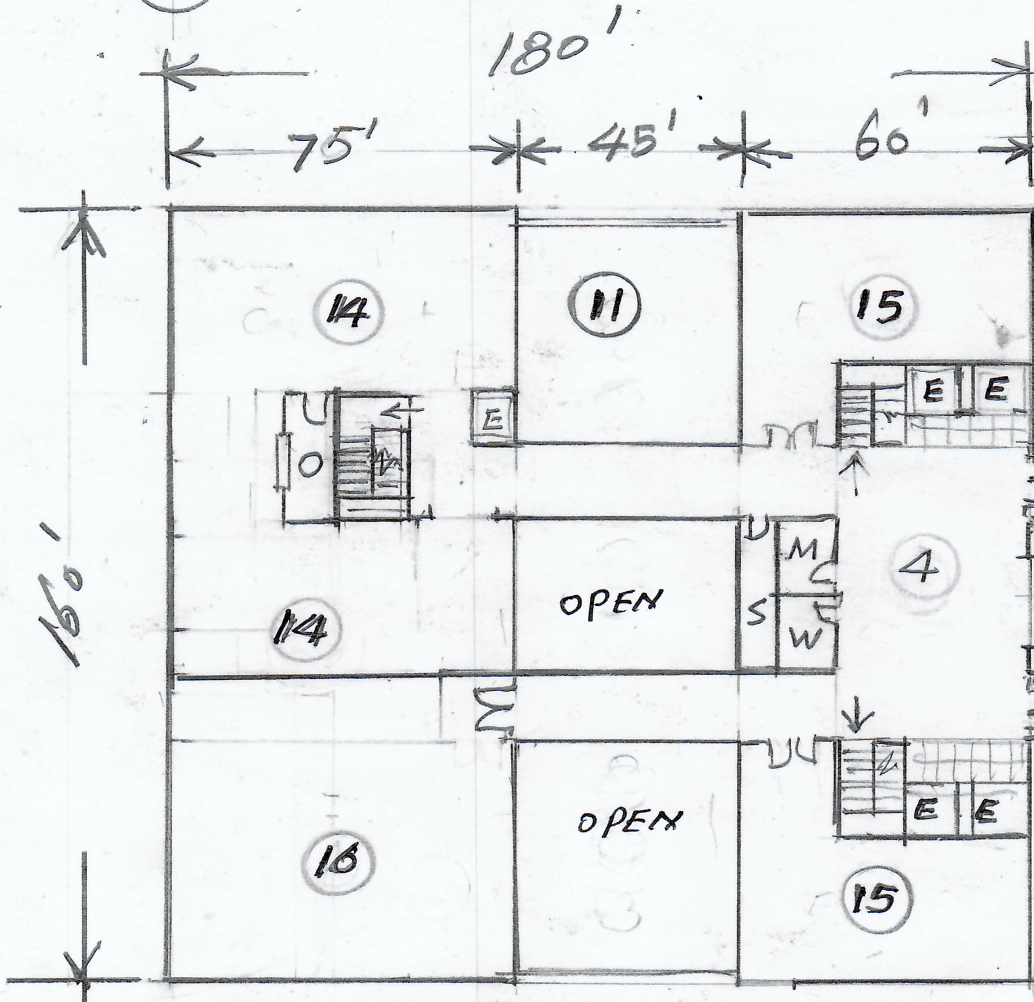


B Globe Center Building: Level 3

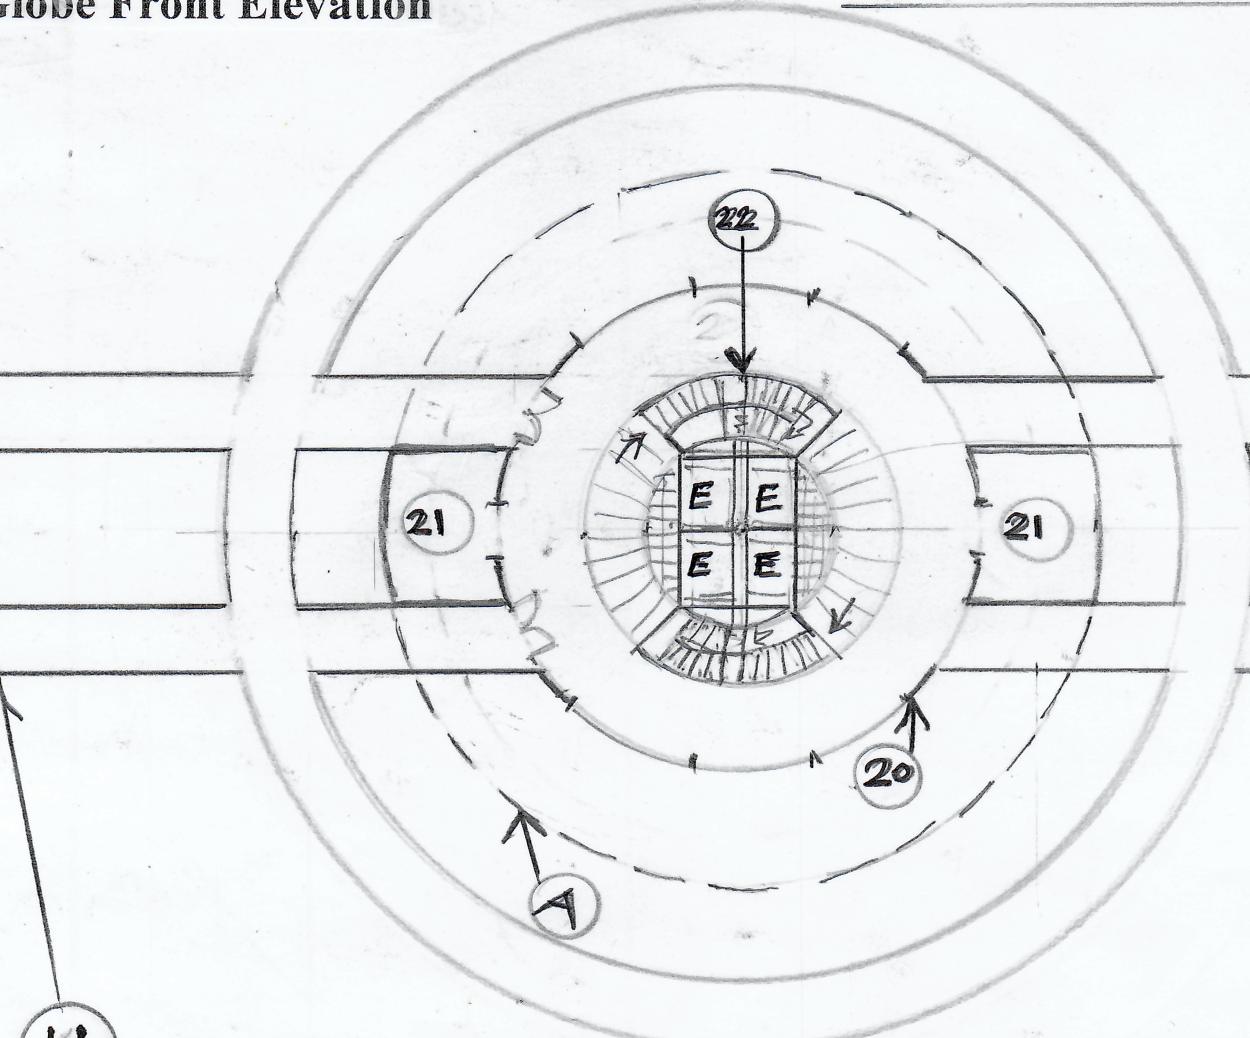


H Steel Skybridge @ 40' height

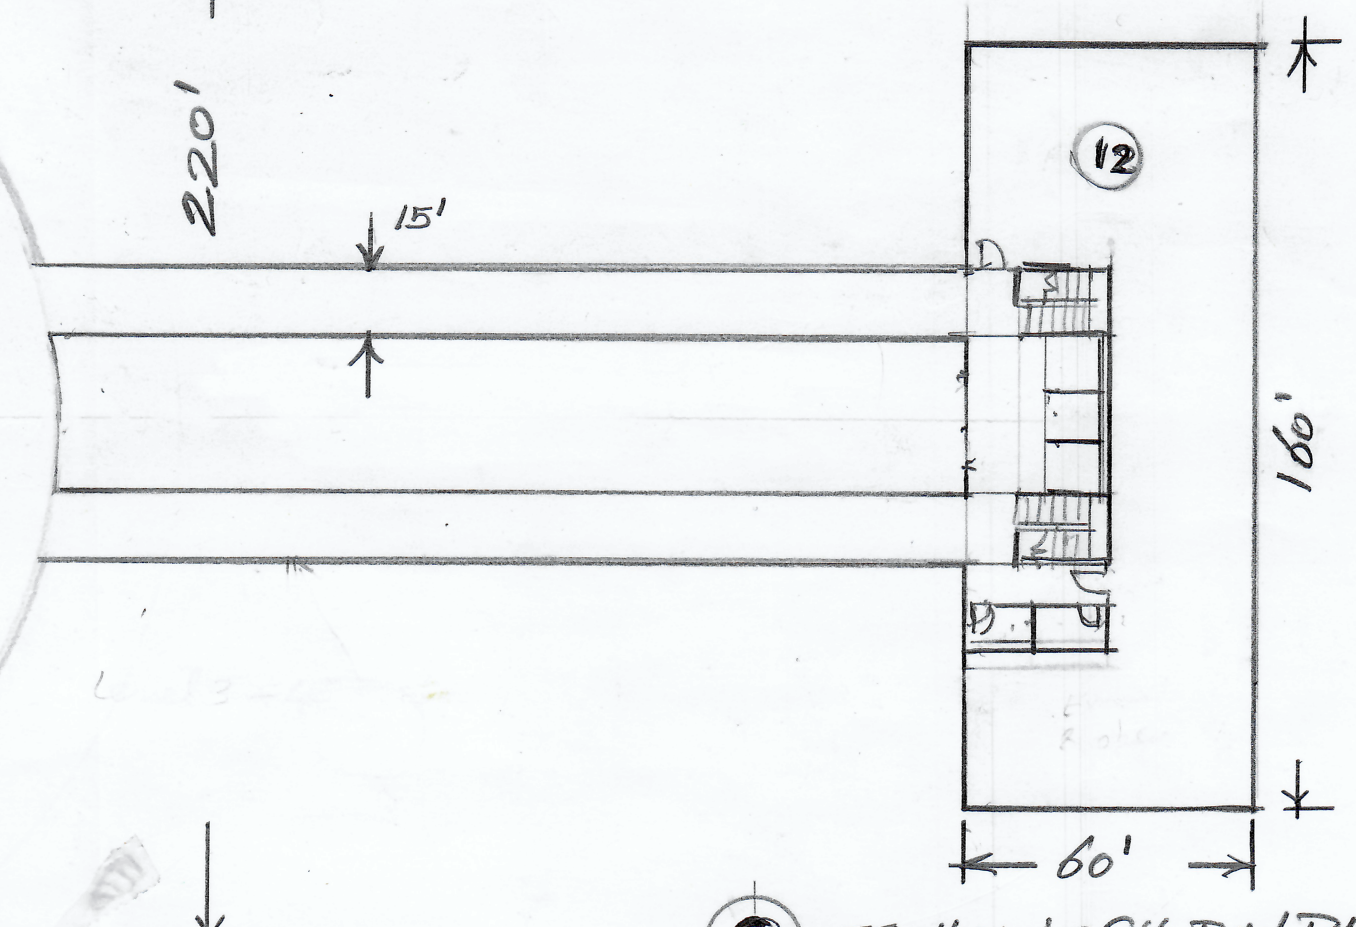

C TECHNOLOGY BUILDING LEVEL 3

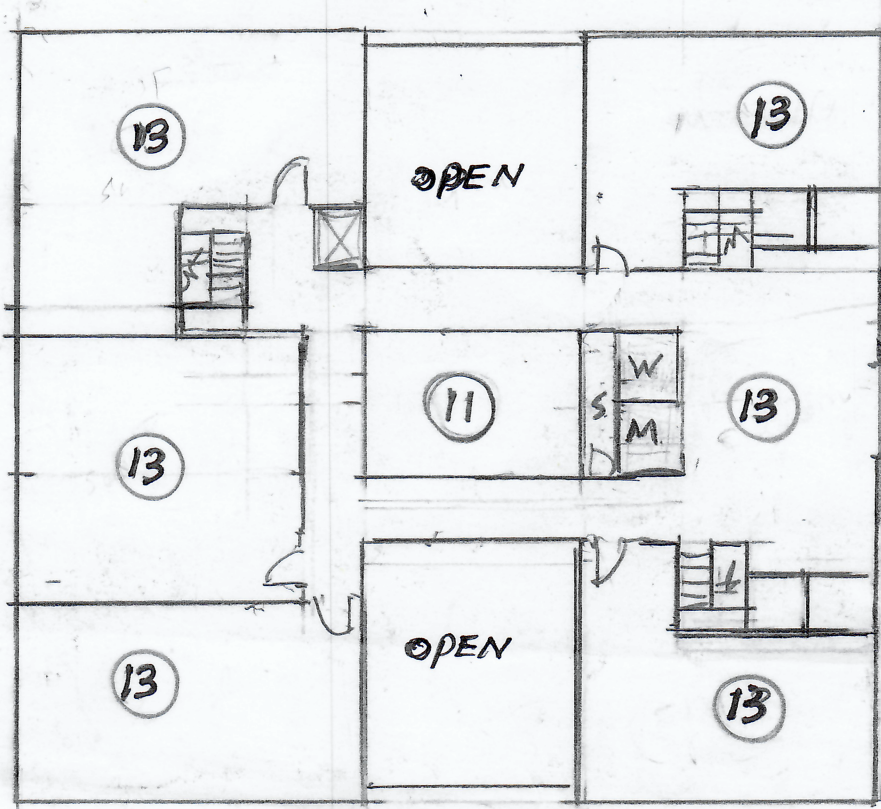

B Globe Center Building: Level 2

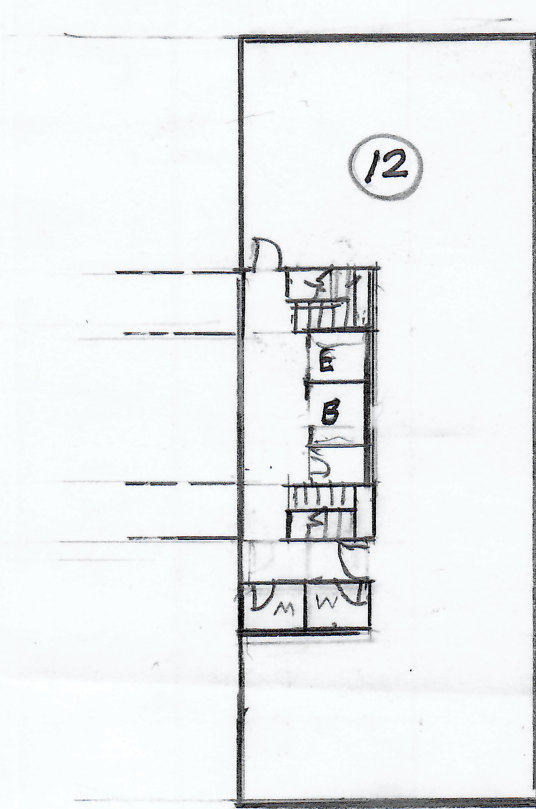

C Children's Interactive STEM Museum LEVEL 2

SITE PLAN KEY

A San José TechGlobe (38,362 ft ²)	8 Ice Cream Shop
B Globe Center Building (72,000 ft ²)	9 Casual Café at the Park
C Advanced Technology Interactive Education Building (27,800 ft ²)	10 Plaza Entry Arches
D Arena Green Food Garden	11 3-Story Glass Skylight Atrium
E Arena Green Outdoor Amphitheater	12 Children's Interactive STEM Museum
F Arena Green Gateways and Signage	13 Rental Suites for high-tech business displays & sales (e.g., Apple, Microsoft)
G Arena Green Natural Plaza	14 Skybridge Mobile Car Rental Office
H Skybridge for Pedestrian & Mobile Car Traffic	15 Internationally Diverse Traveling Exhibitions
I Open Green Community Space	16 Innovation Workshop Hall
J Public Art - Technology Statue	17 TechGlobe Lower Observation Deck @ level 75'
K Outdoor Park Splash Pad with Seating	18 TechGlobe Higher Observation Deck @ level 165'
1 International Cuisine Restaurant	19 San José TechGlobe Restaurant @ 120'
2 International Luxury Café	20 Reception Area and Circulation Core @ level 40'
3 Globe Center Souvenir Gift Shop	21 Skybridge Mobile Car Parking Area
4 Circulation Hall	22 Elevator Lobby
5 San José TechGlobe Admin Office	23 Amphitheater Concession Stand
6 Sidewalk Park Restaurant	24 Natural Grass Seating Area
7 Pizza at the Park	25 Reception and Ticketing



ARENA GREEN SITE PLAN

SCALE: 1"=100'