





PARAMETRIC VORONOI SUBDIVISION WITH DIFFERENCE WITH VOLUMES

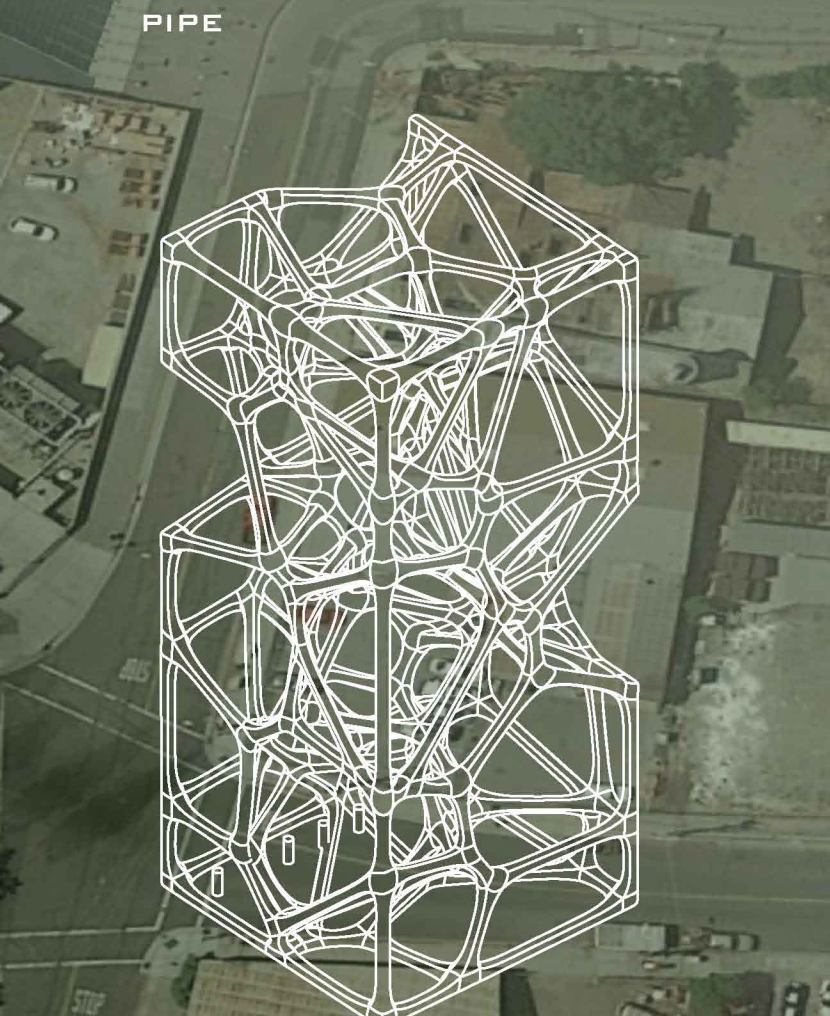


STRUCTURAL FRAME WITH METAL PIPE



VORONOI VOLUMES WITH WINDOWS AND OPENSURFACES

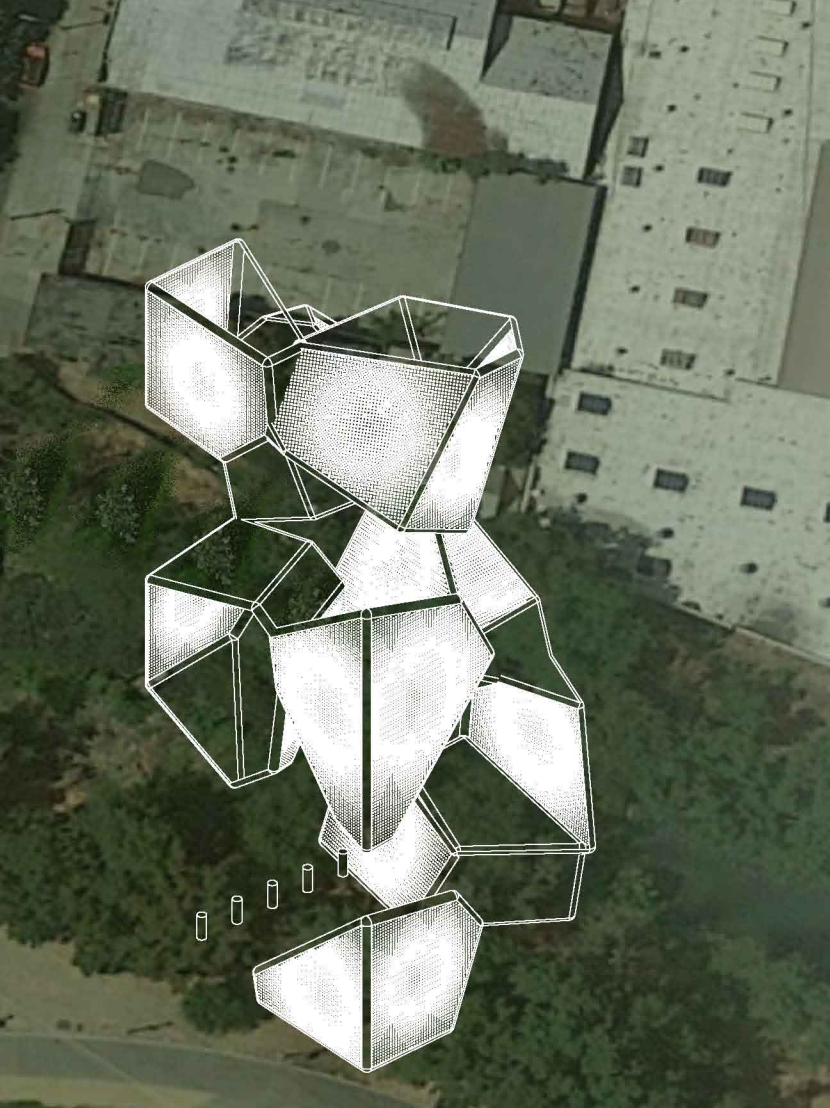


SLABS WITH DIFFERENT FUNCTIONS

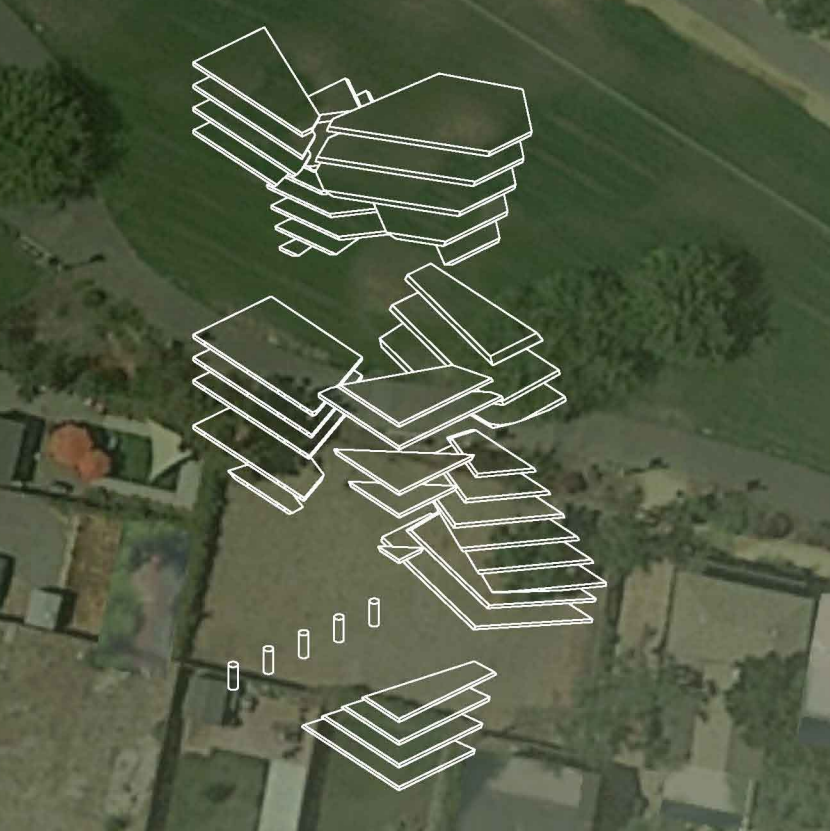

FRONT VIEW WITH FUNCTION LEVELS



SITE PLAN PROJECT

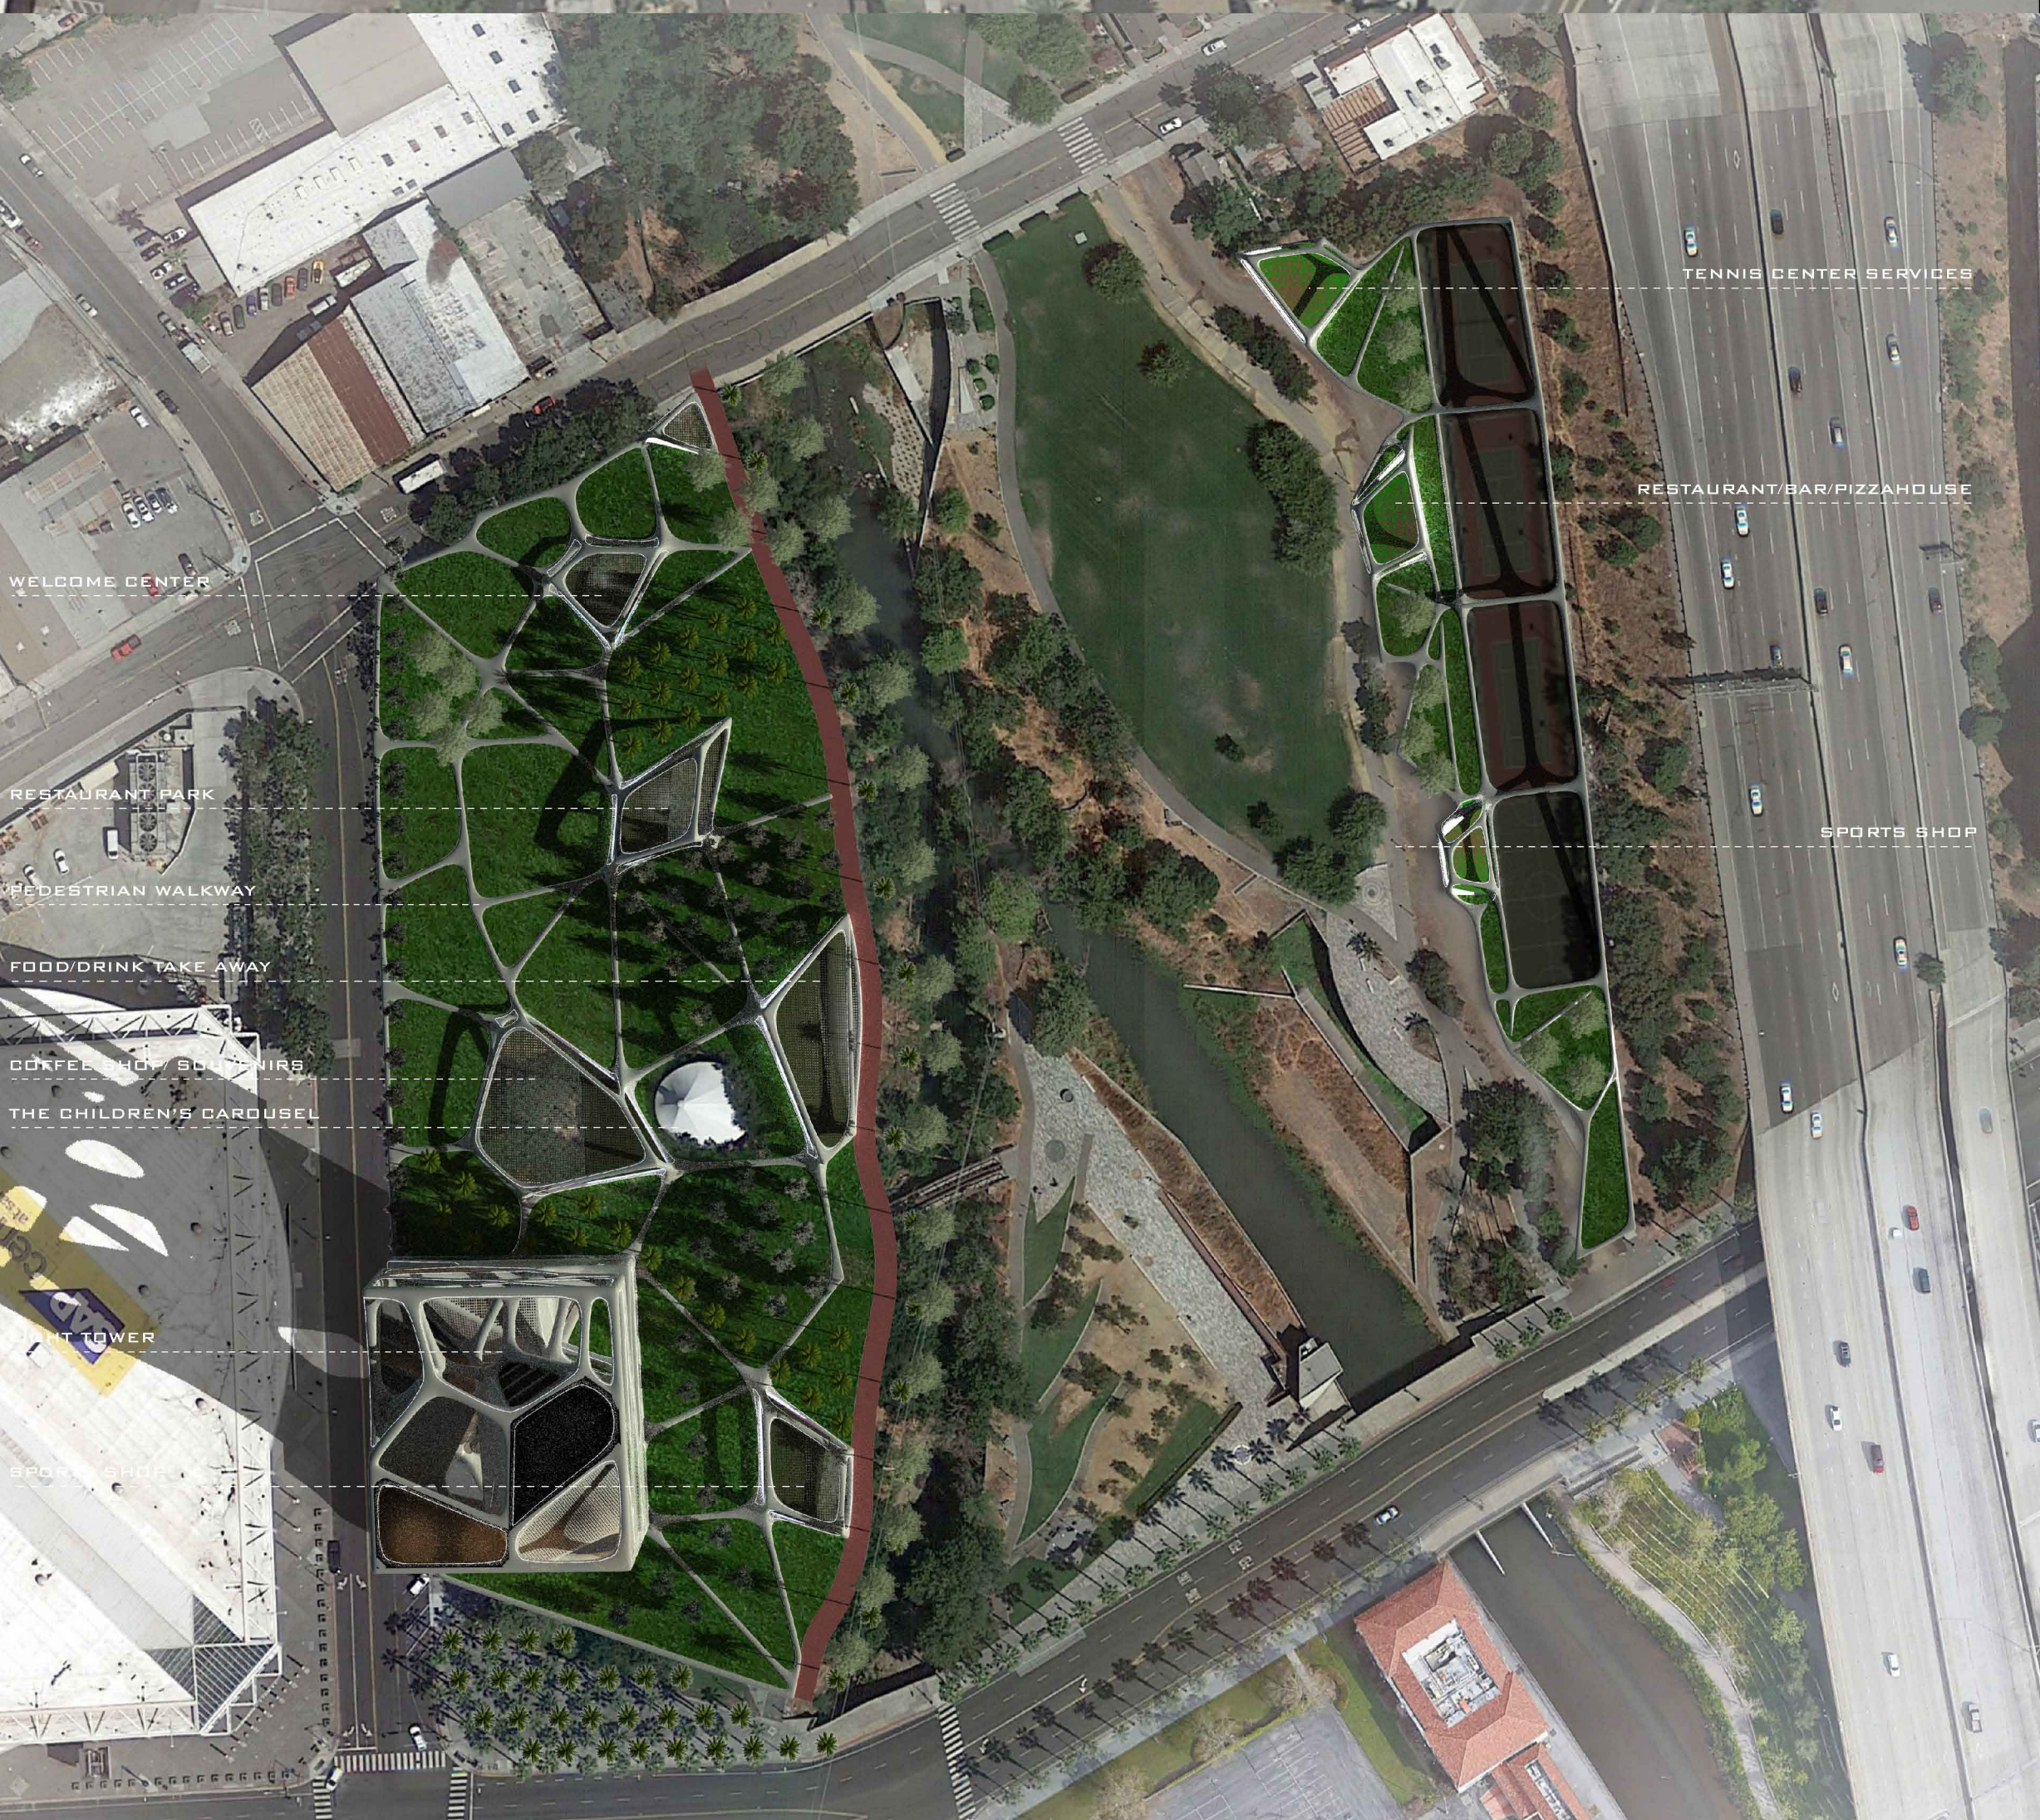




PERSPECTIVE VIEW OF SITE DESIGN



EAST FRONT GROUND PARK WITH STRUCTURES

MULTILEVEL GARDEN SYSTEM

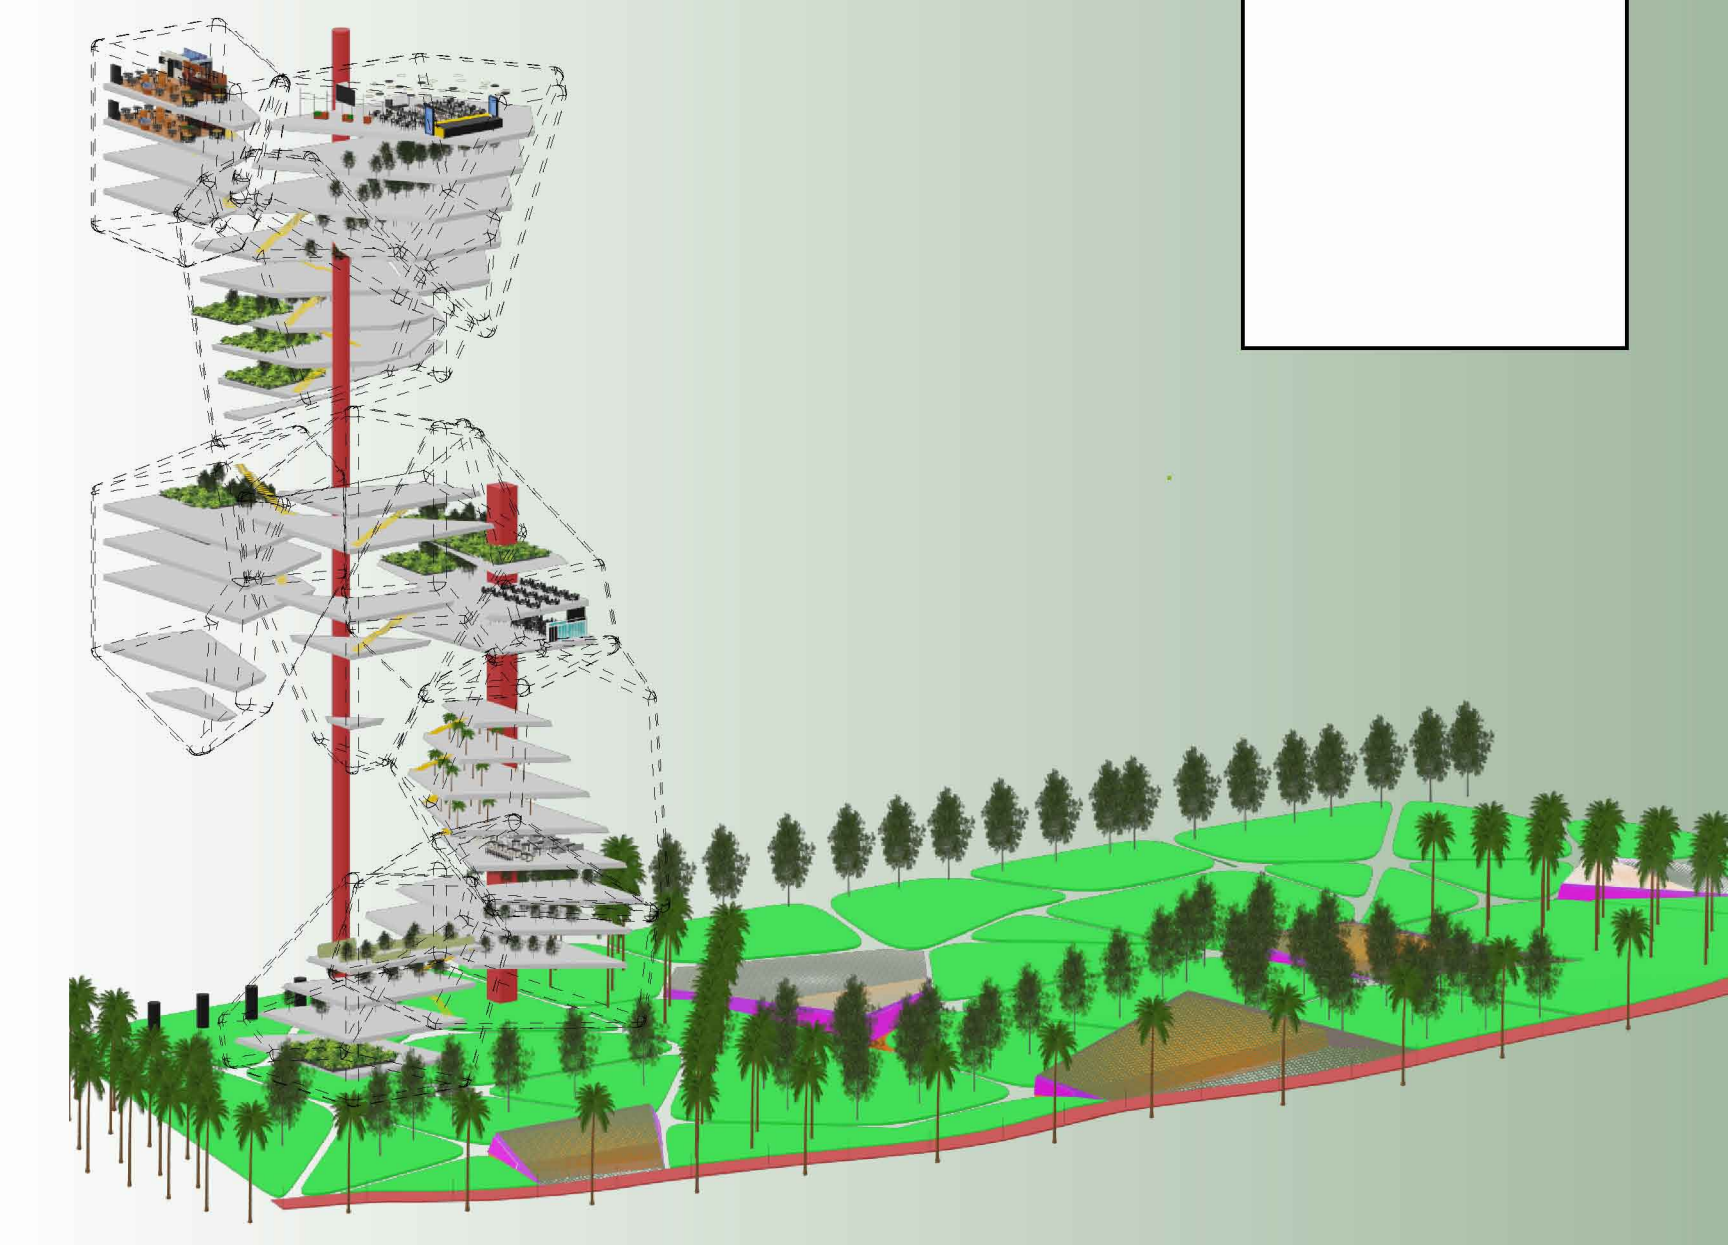

SECTION WITH THEMATIC GARDENS AND FUNCTIONS



THROUGH A PANORAMIC GLASS LIFT LOCATED IN THE CENTER OF THE STRUCTURE, YOU CAN ACCESS THE VARIOUS LEVELS OF BOTH THE THEMATIC GARDENS AND PUBLIC STRUCTURES SUCH AS THE BAR, RESTAURANT, LIBRARY AND SKY BAR AT THE TOP OF THE TOWER, AS THE HIGHEST PANORAMIC POINT.. THE STRUCTURES THAT HOUSE THE THEMED GARDENS HAVE PRISMATIC SHAPES AND HAVE A STRUCTURE IN CIRCULAR CARPENTRY BEAMS, COVERED WITH CORIAN PRESS-FORMED PANELS.

PERSPECTIVE VIEW OF GROUND GARDEN

