




VISUALIZATION - SOUTH & EAST FACADE

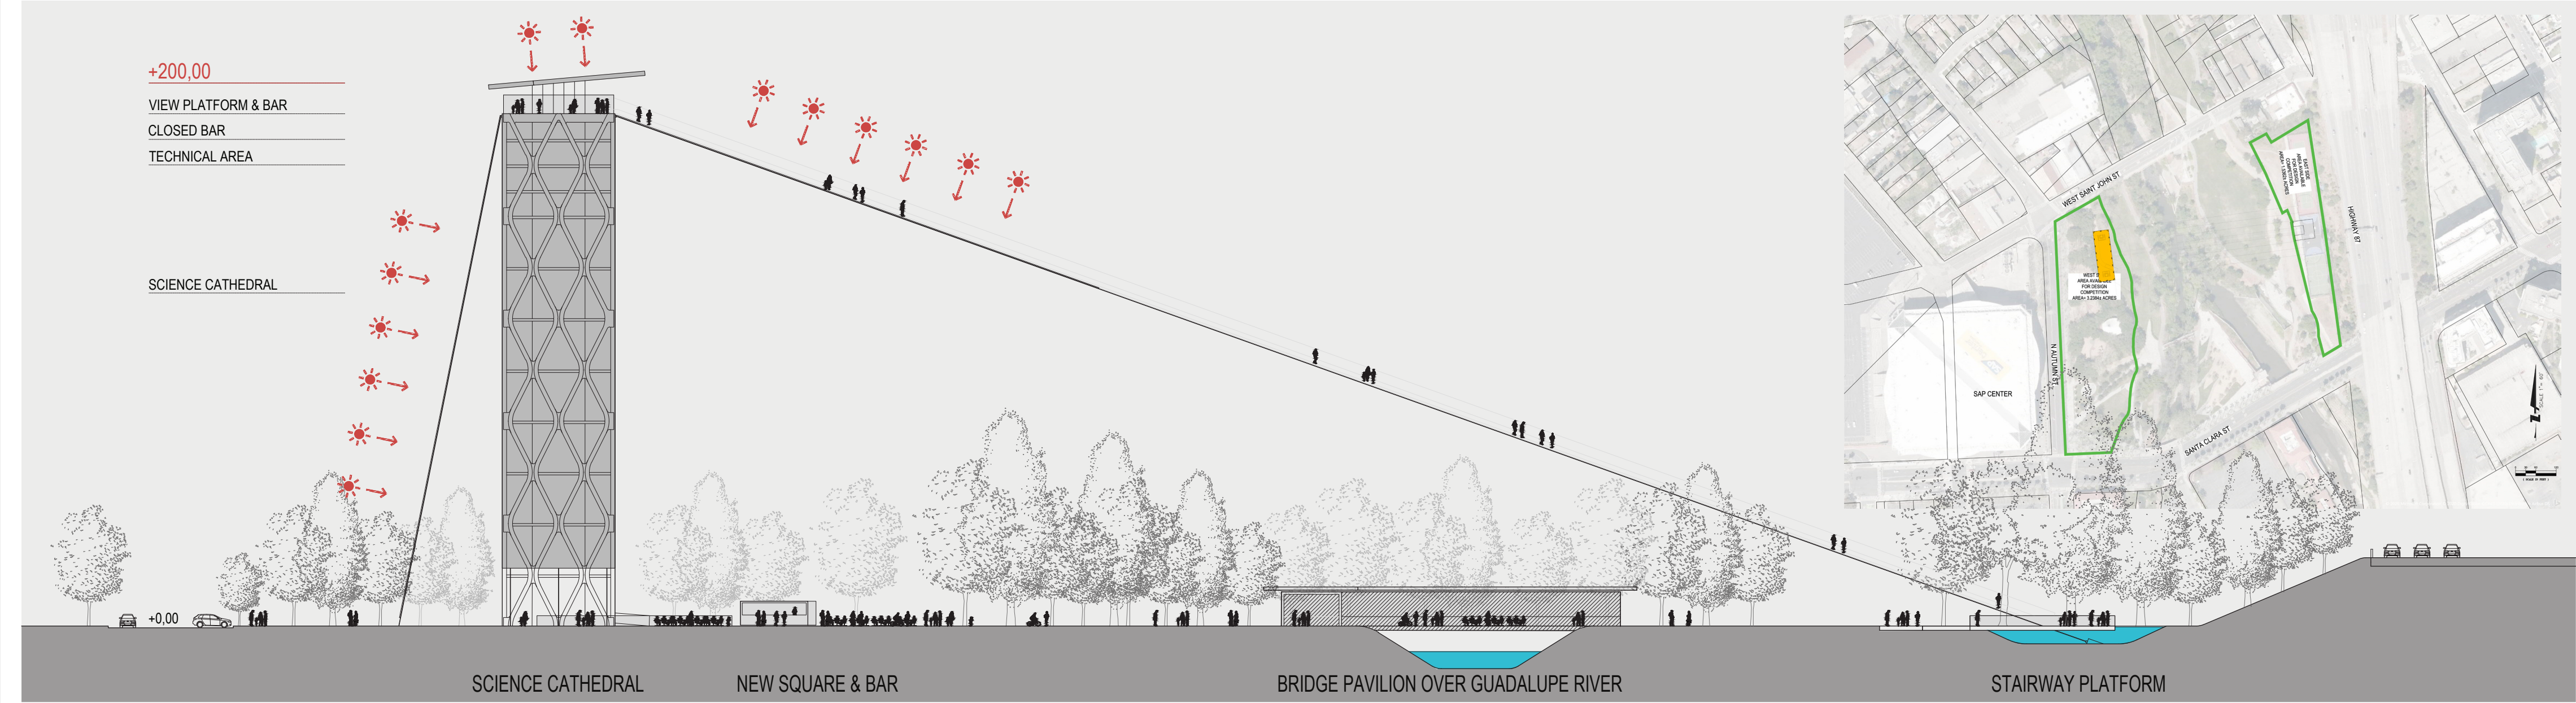


SOUTH FACADE AND SECTION - WHOLE AREA

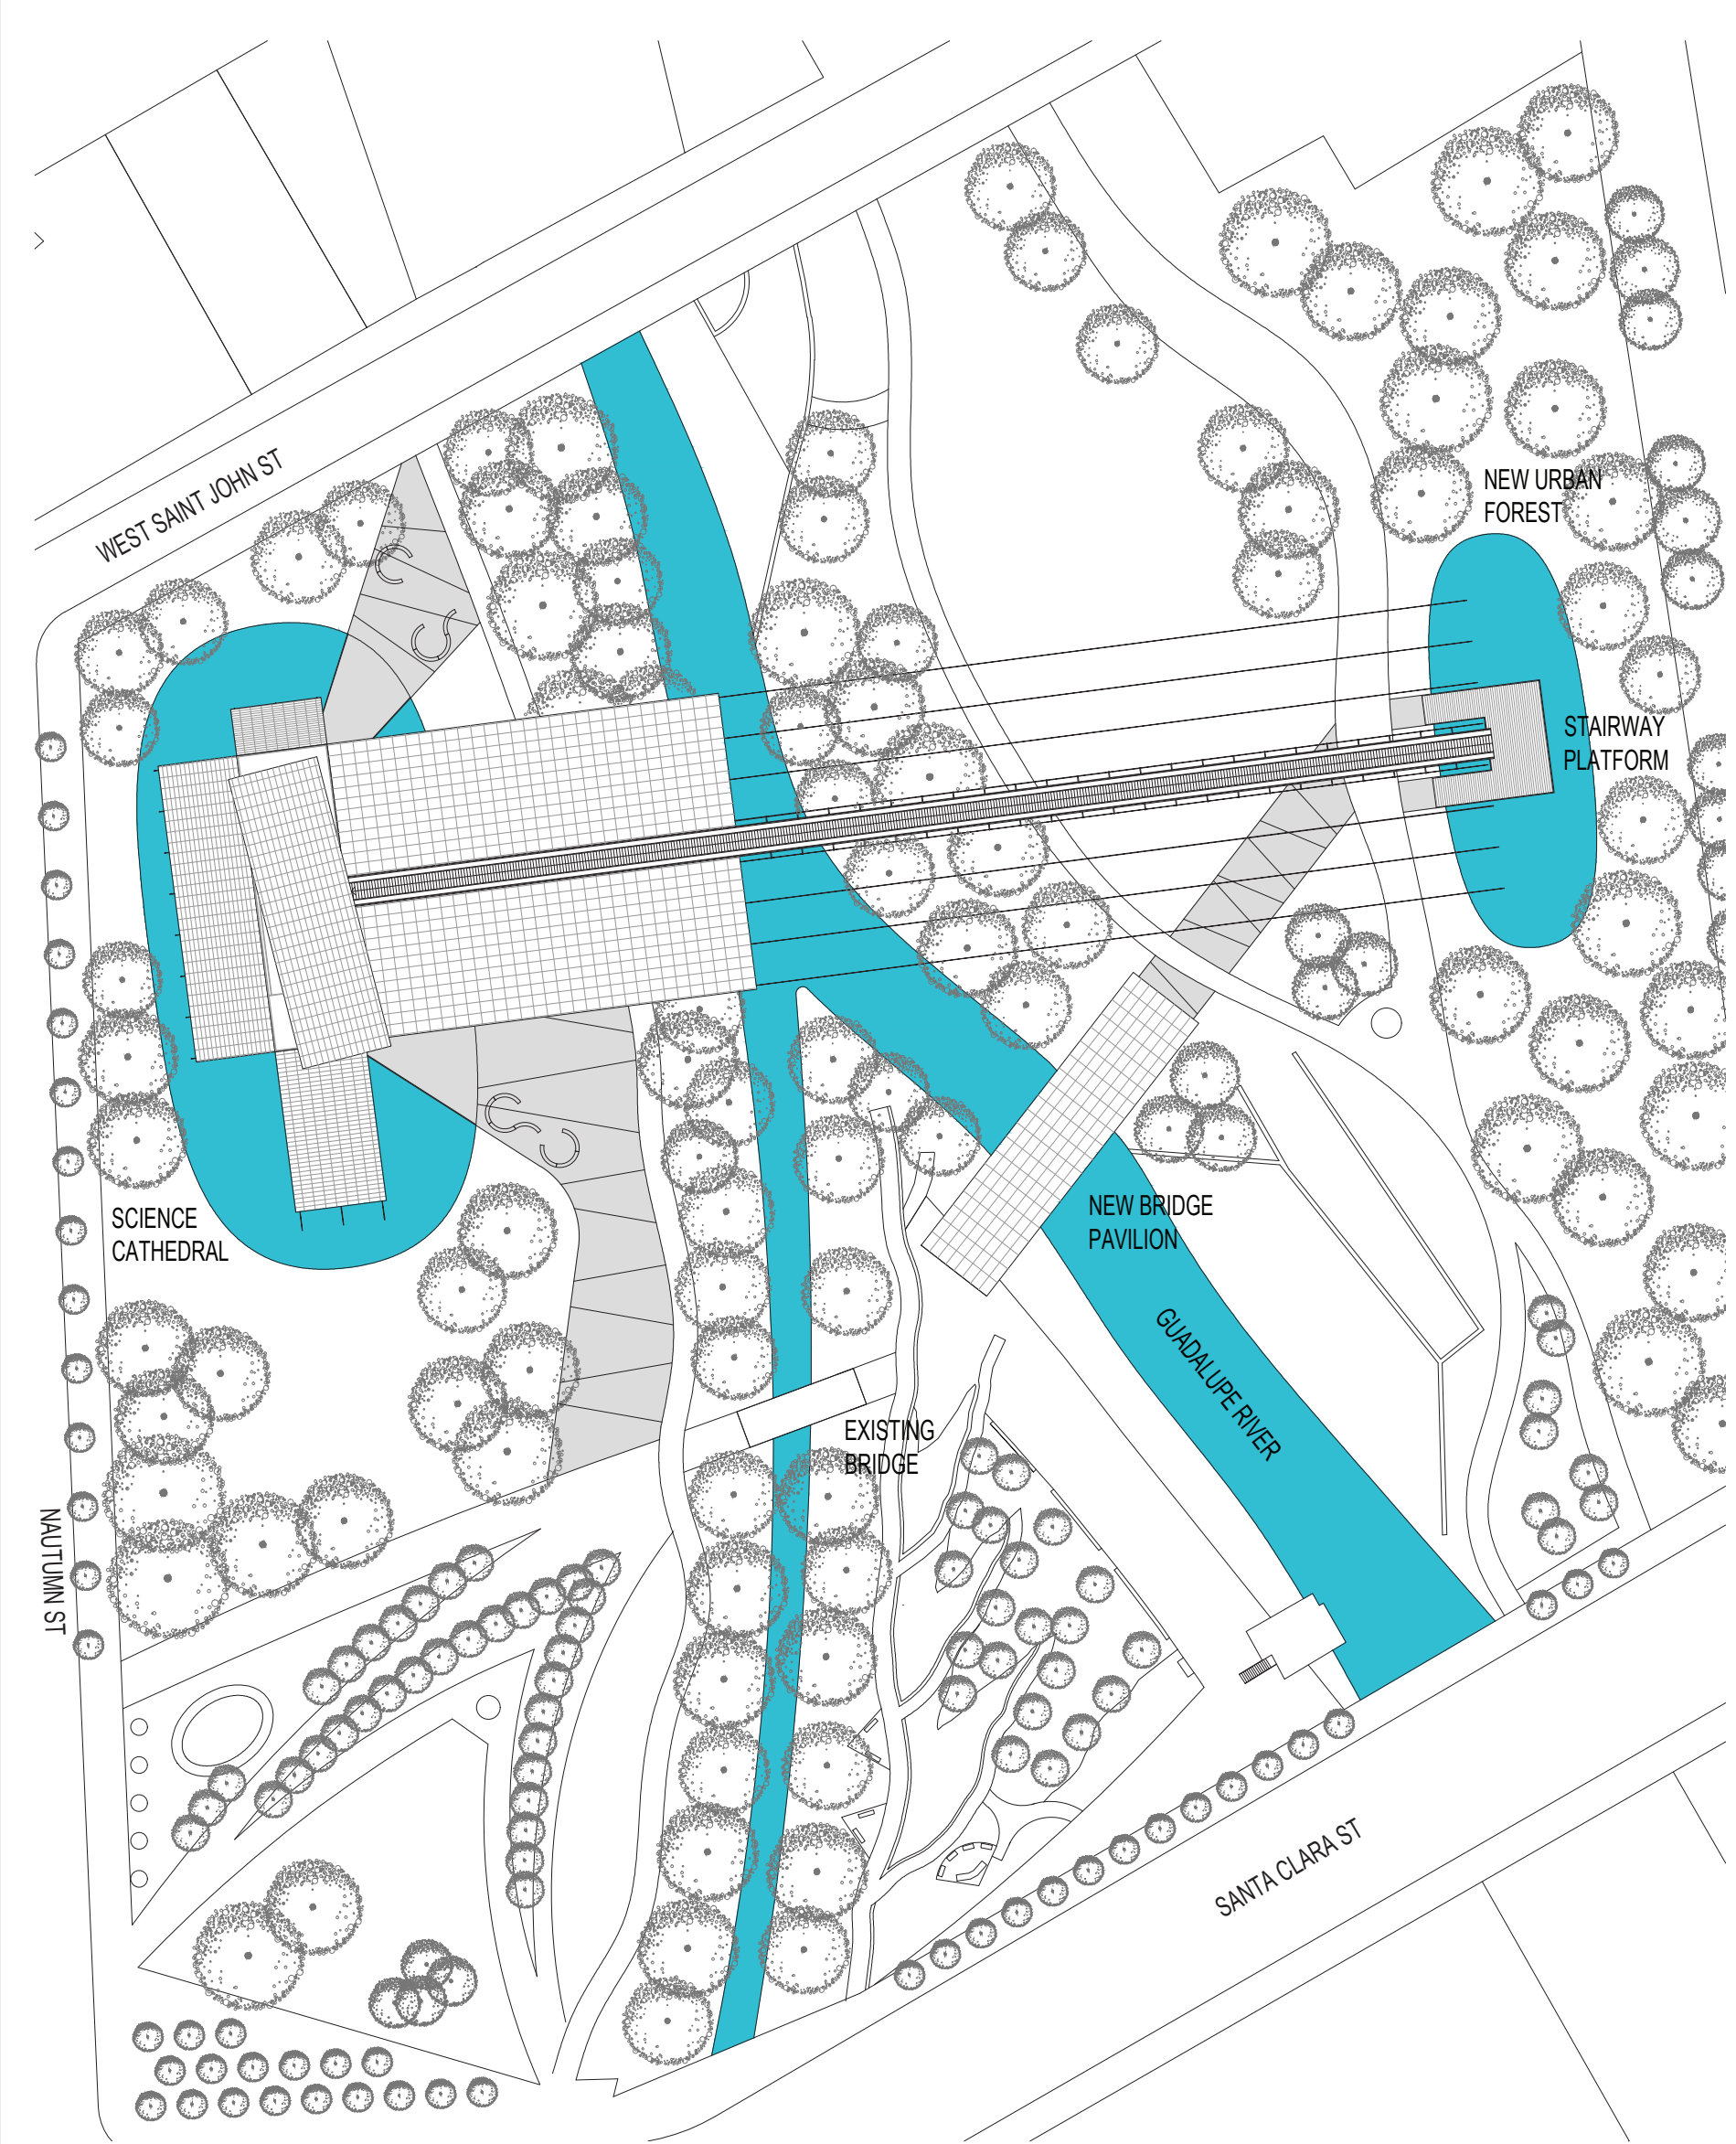


SITUATION PLAN

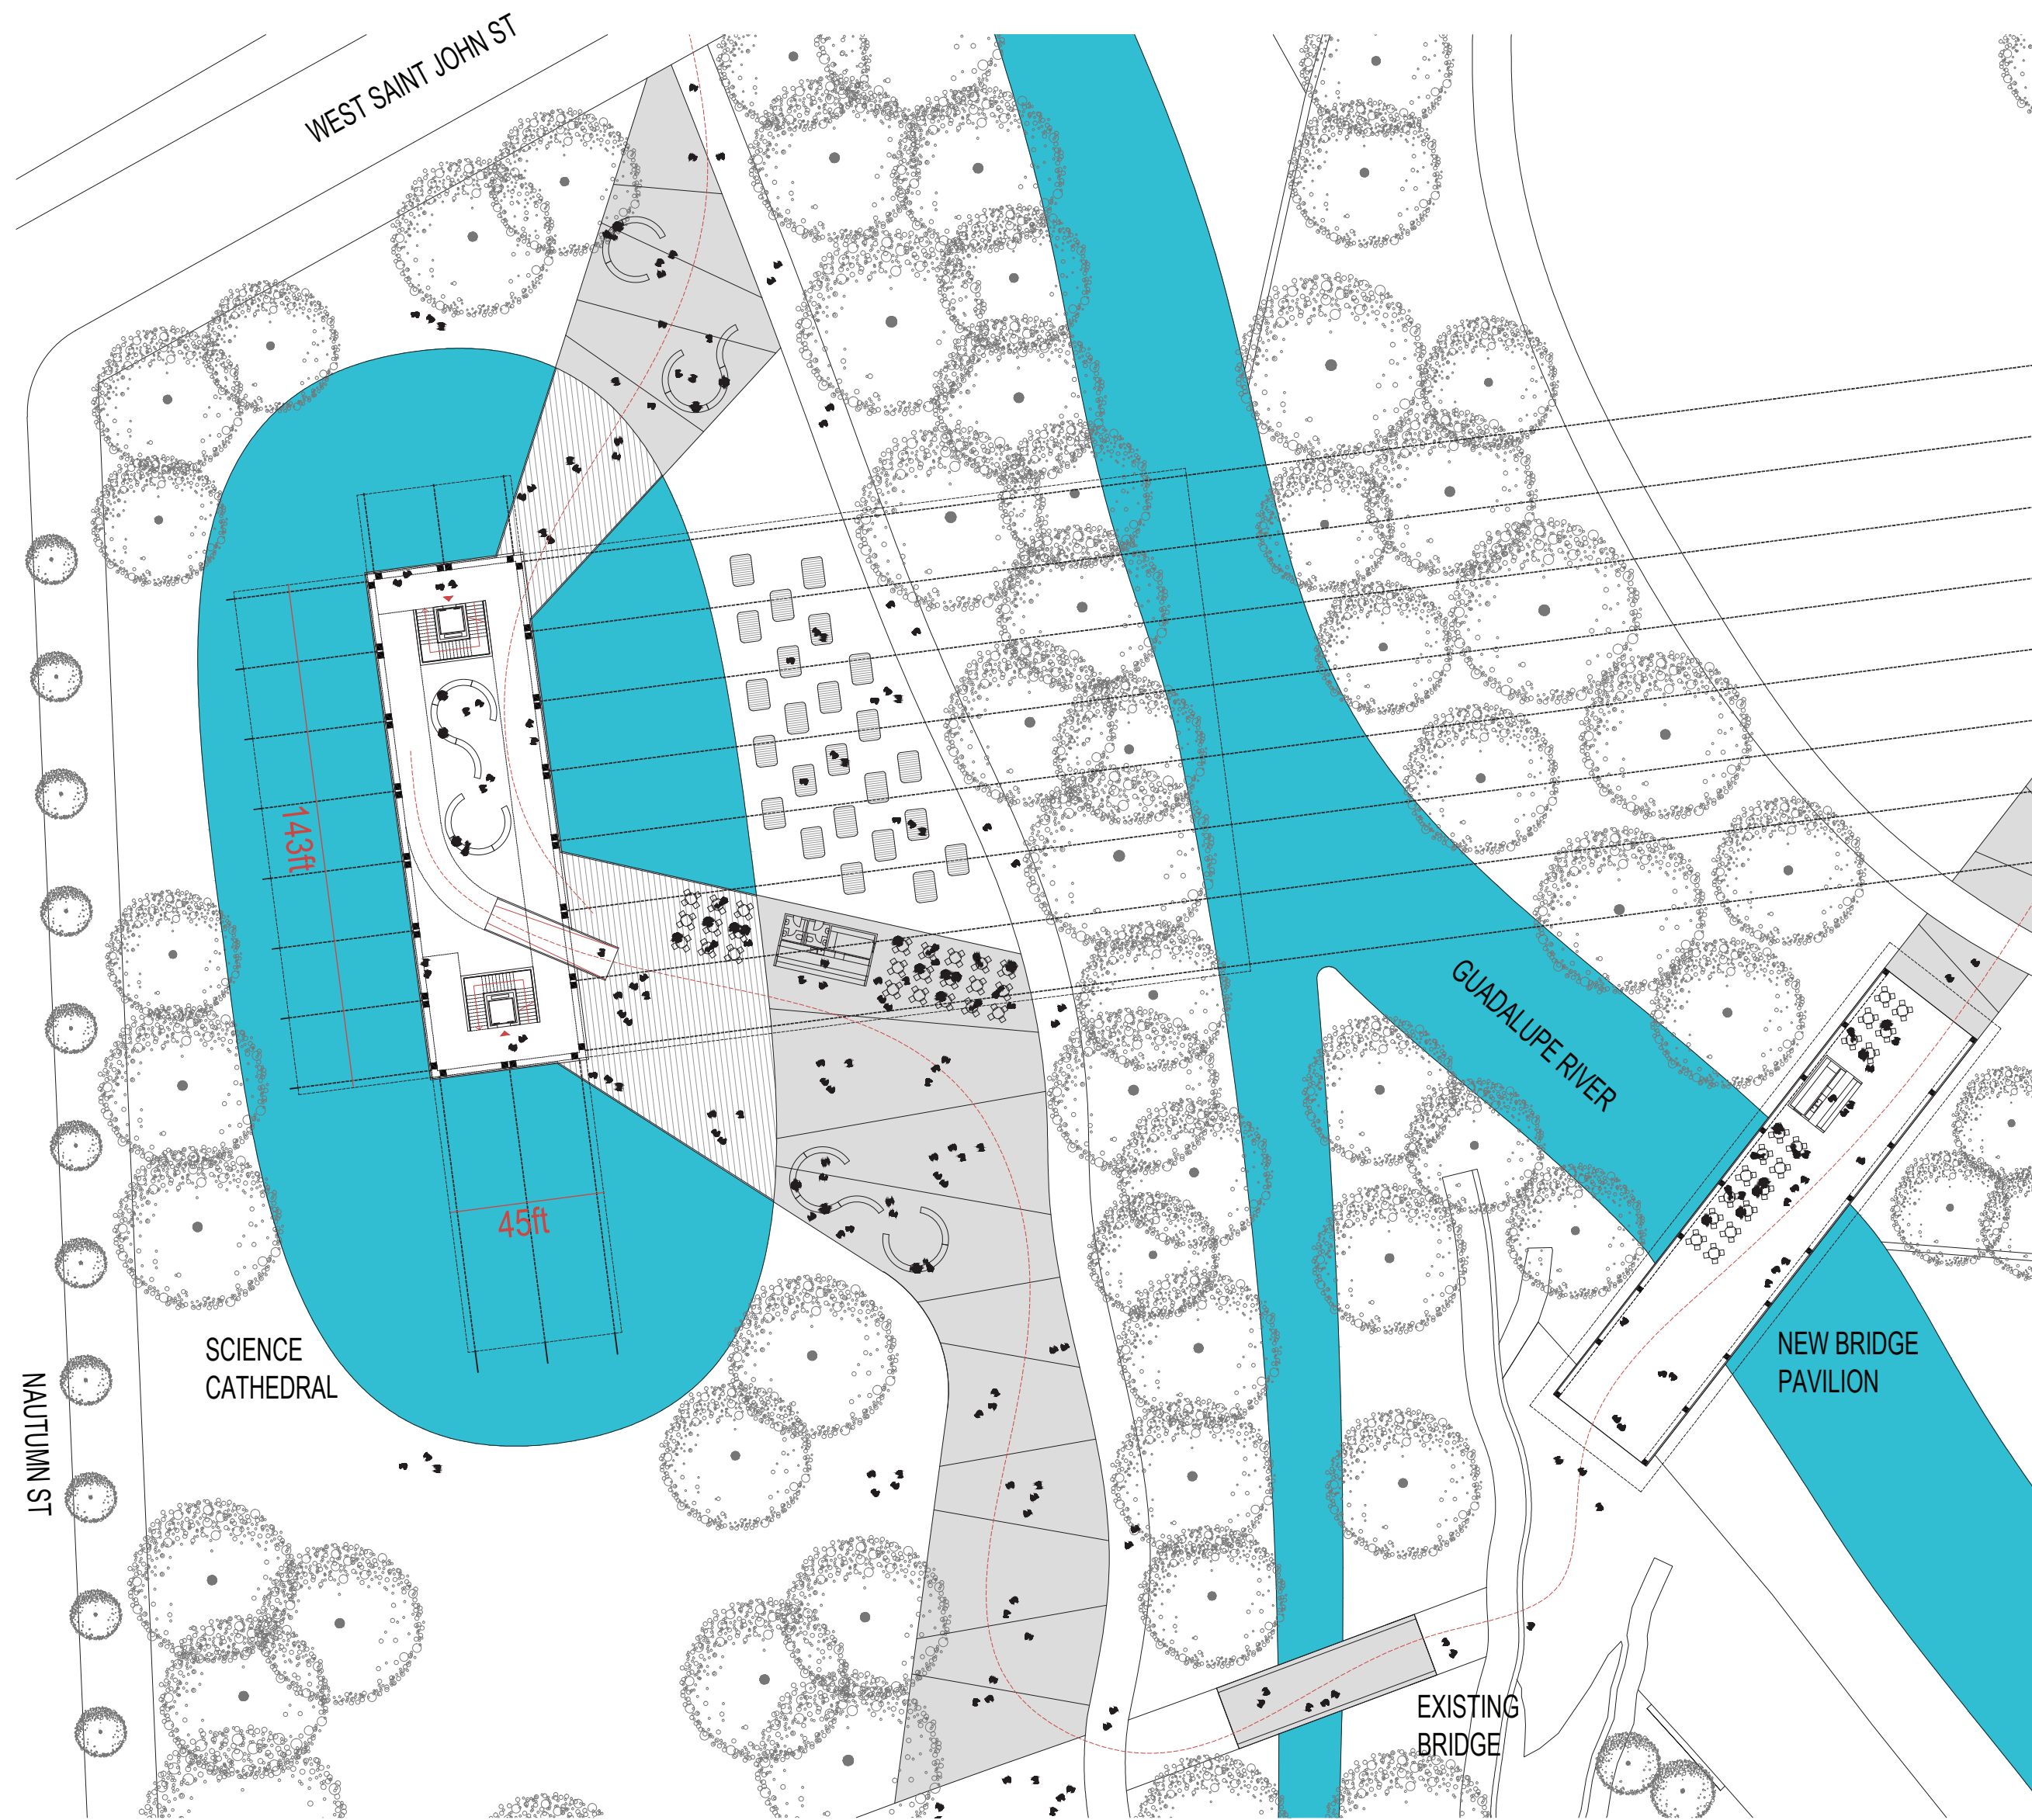

GROUND FLOOR PLAN


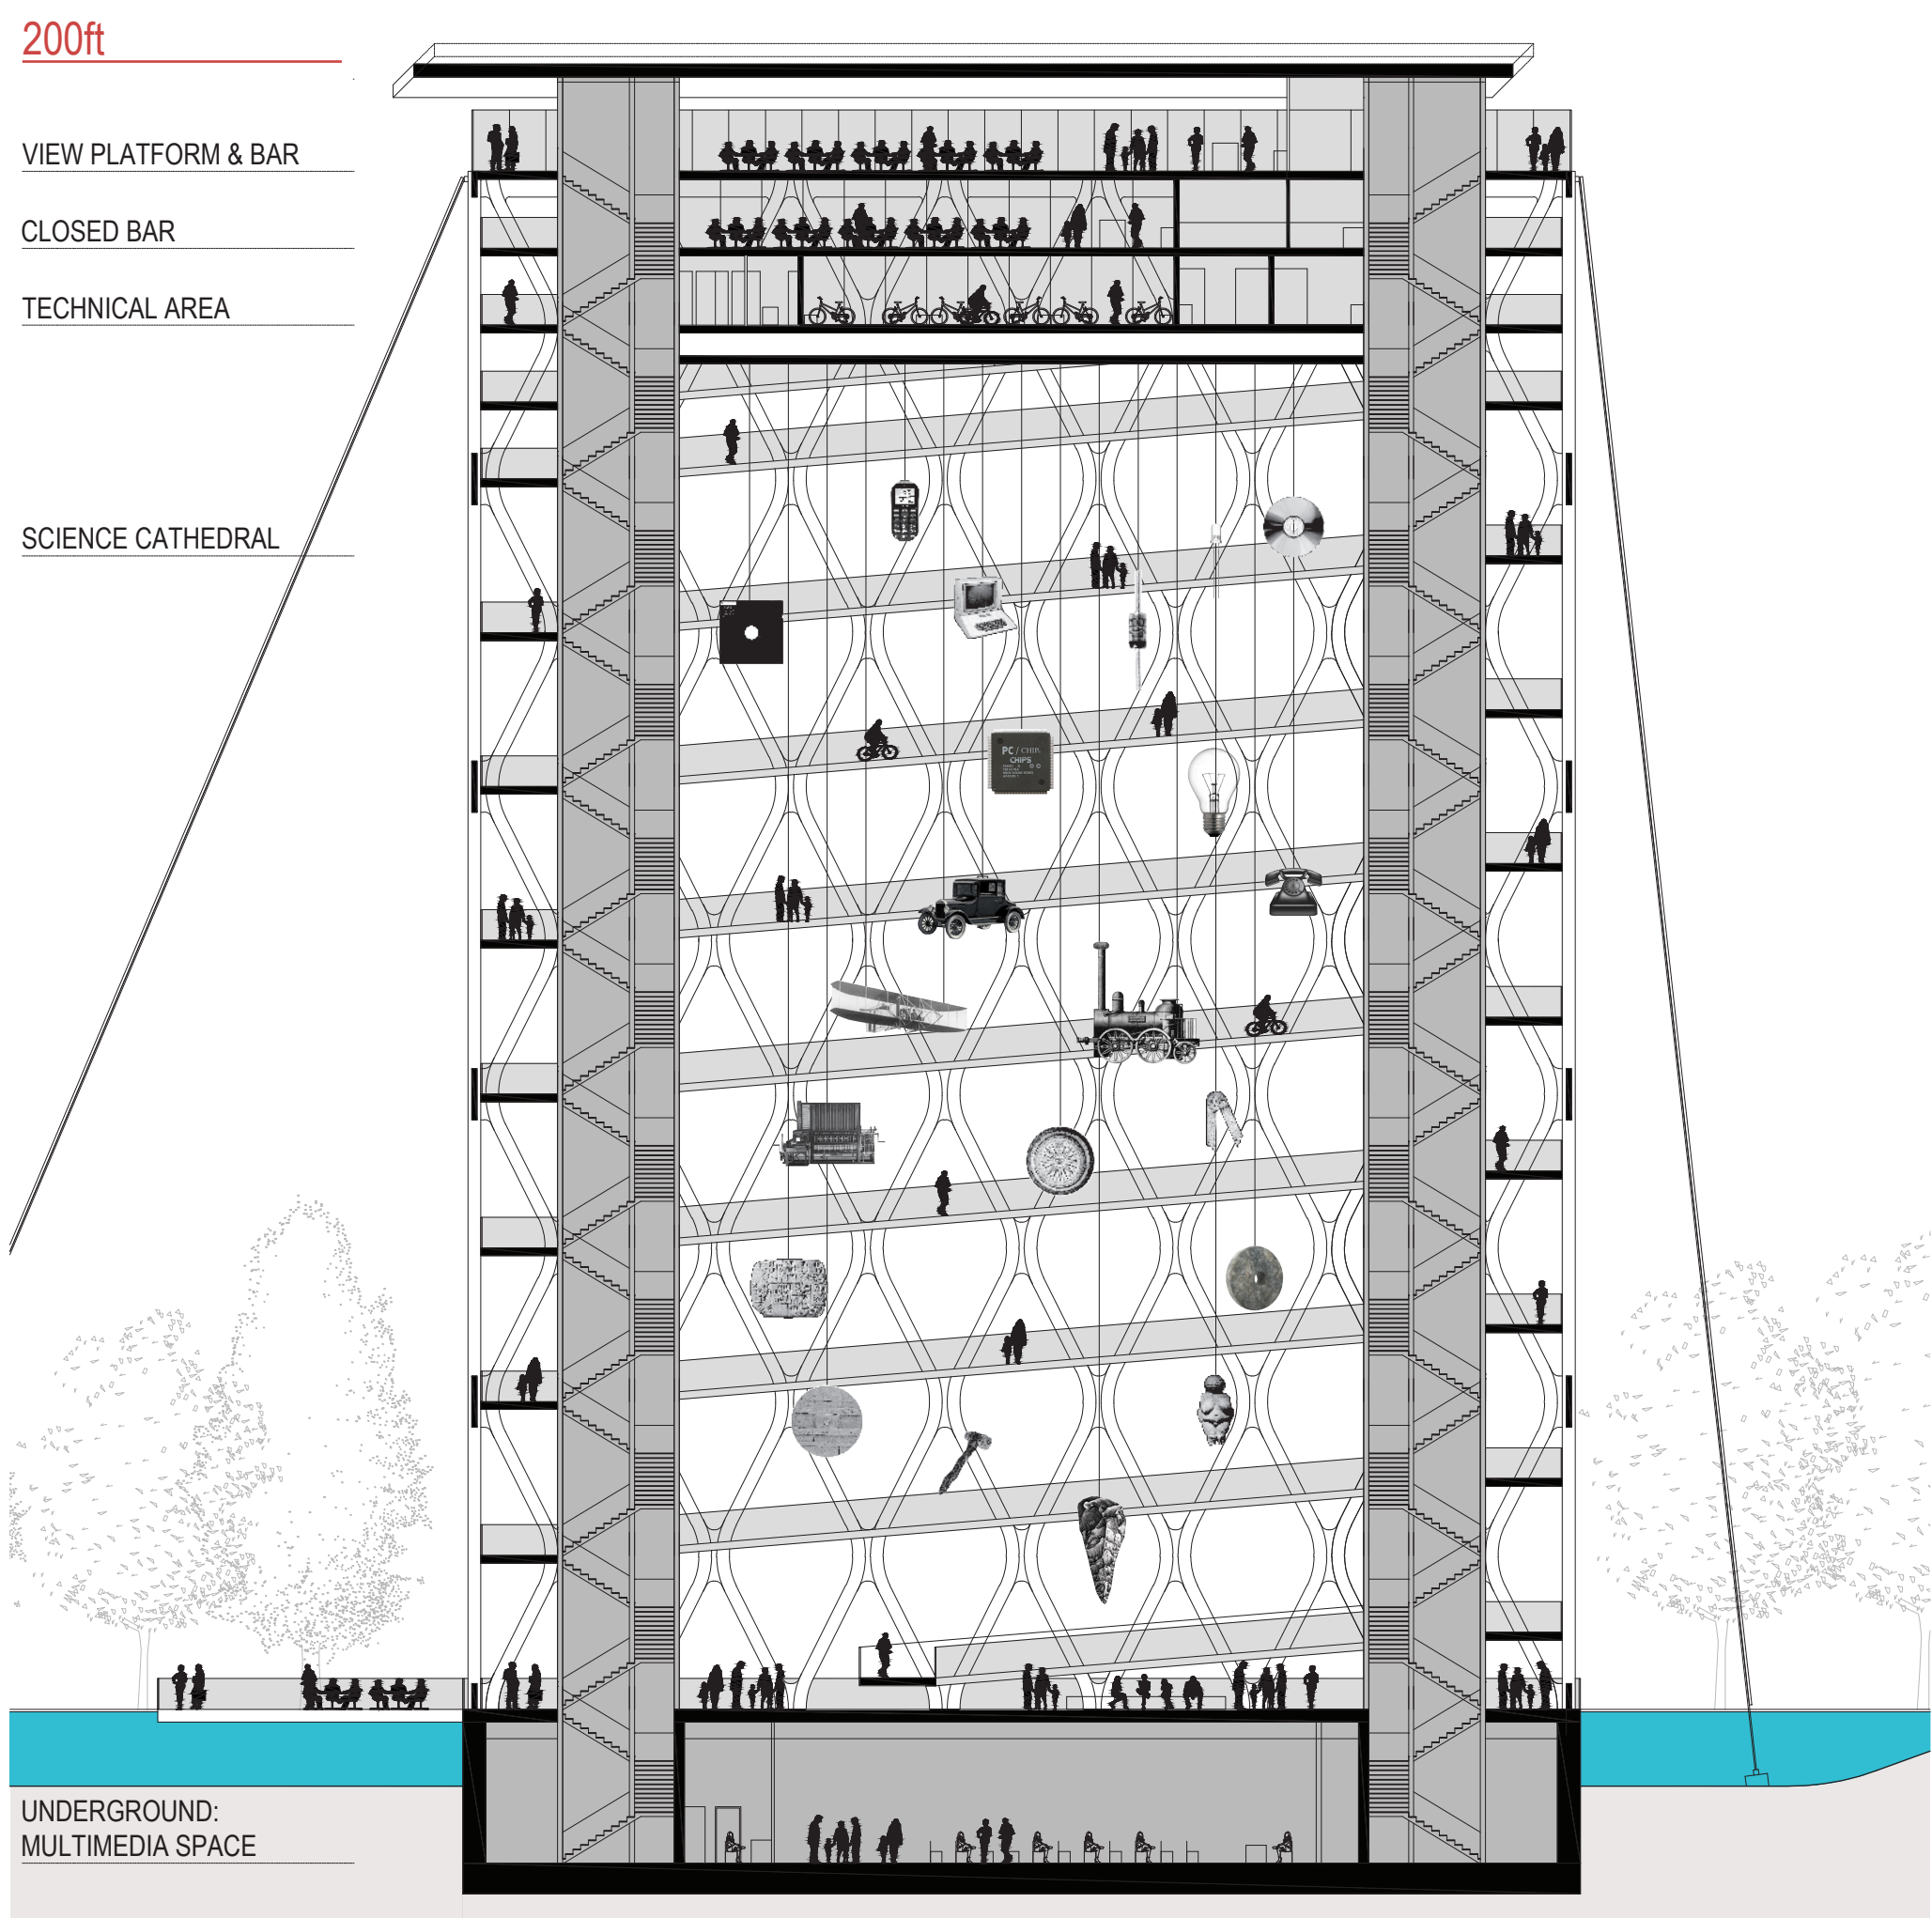


SECTION 1-1

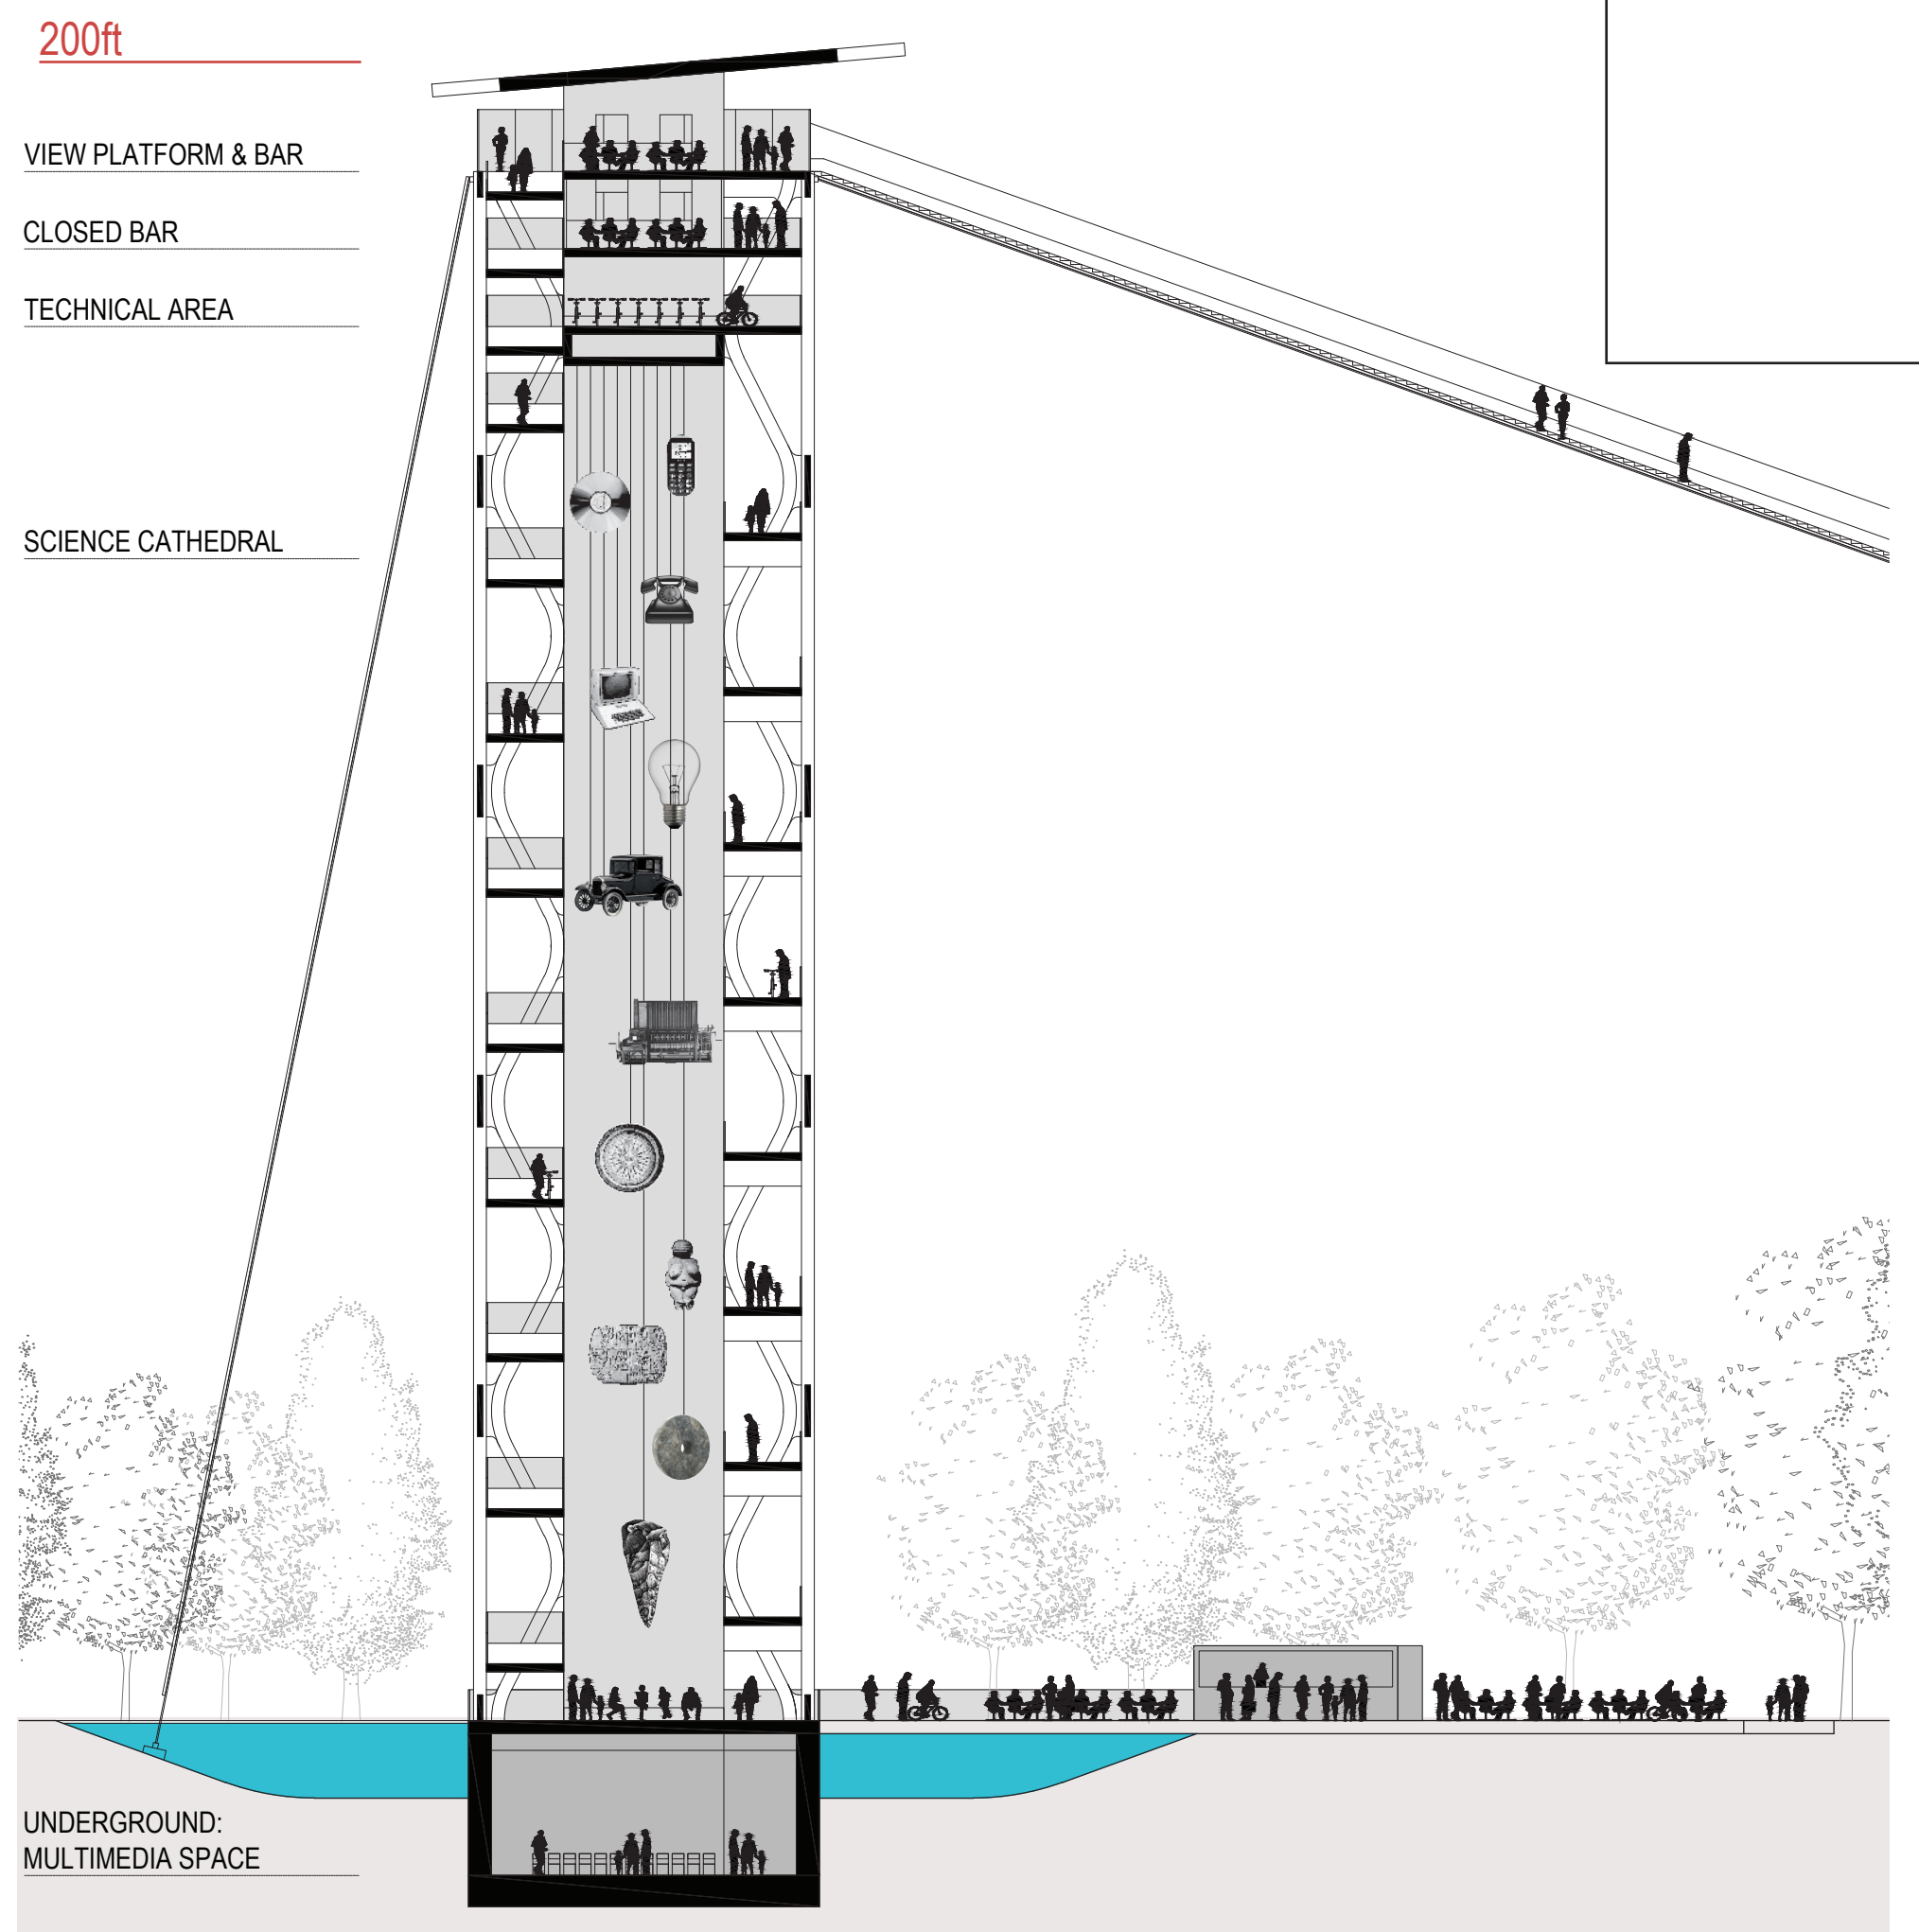


SECTION 2-2

CONCEPT

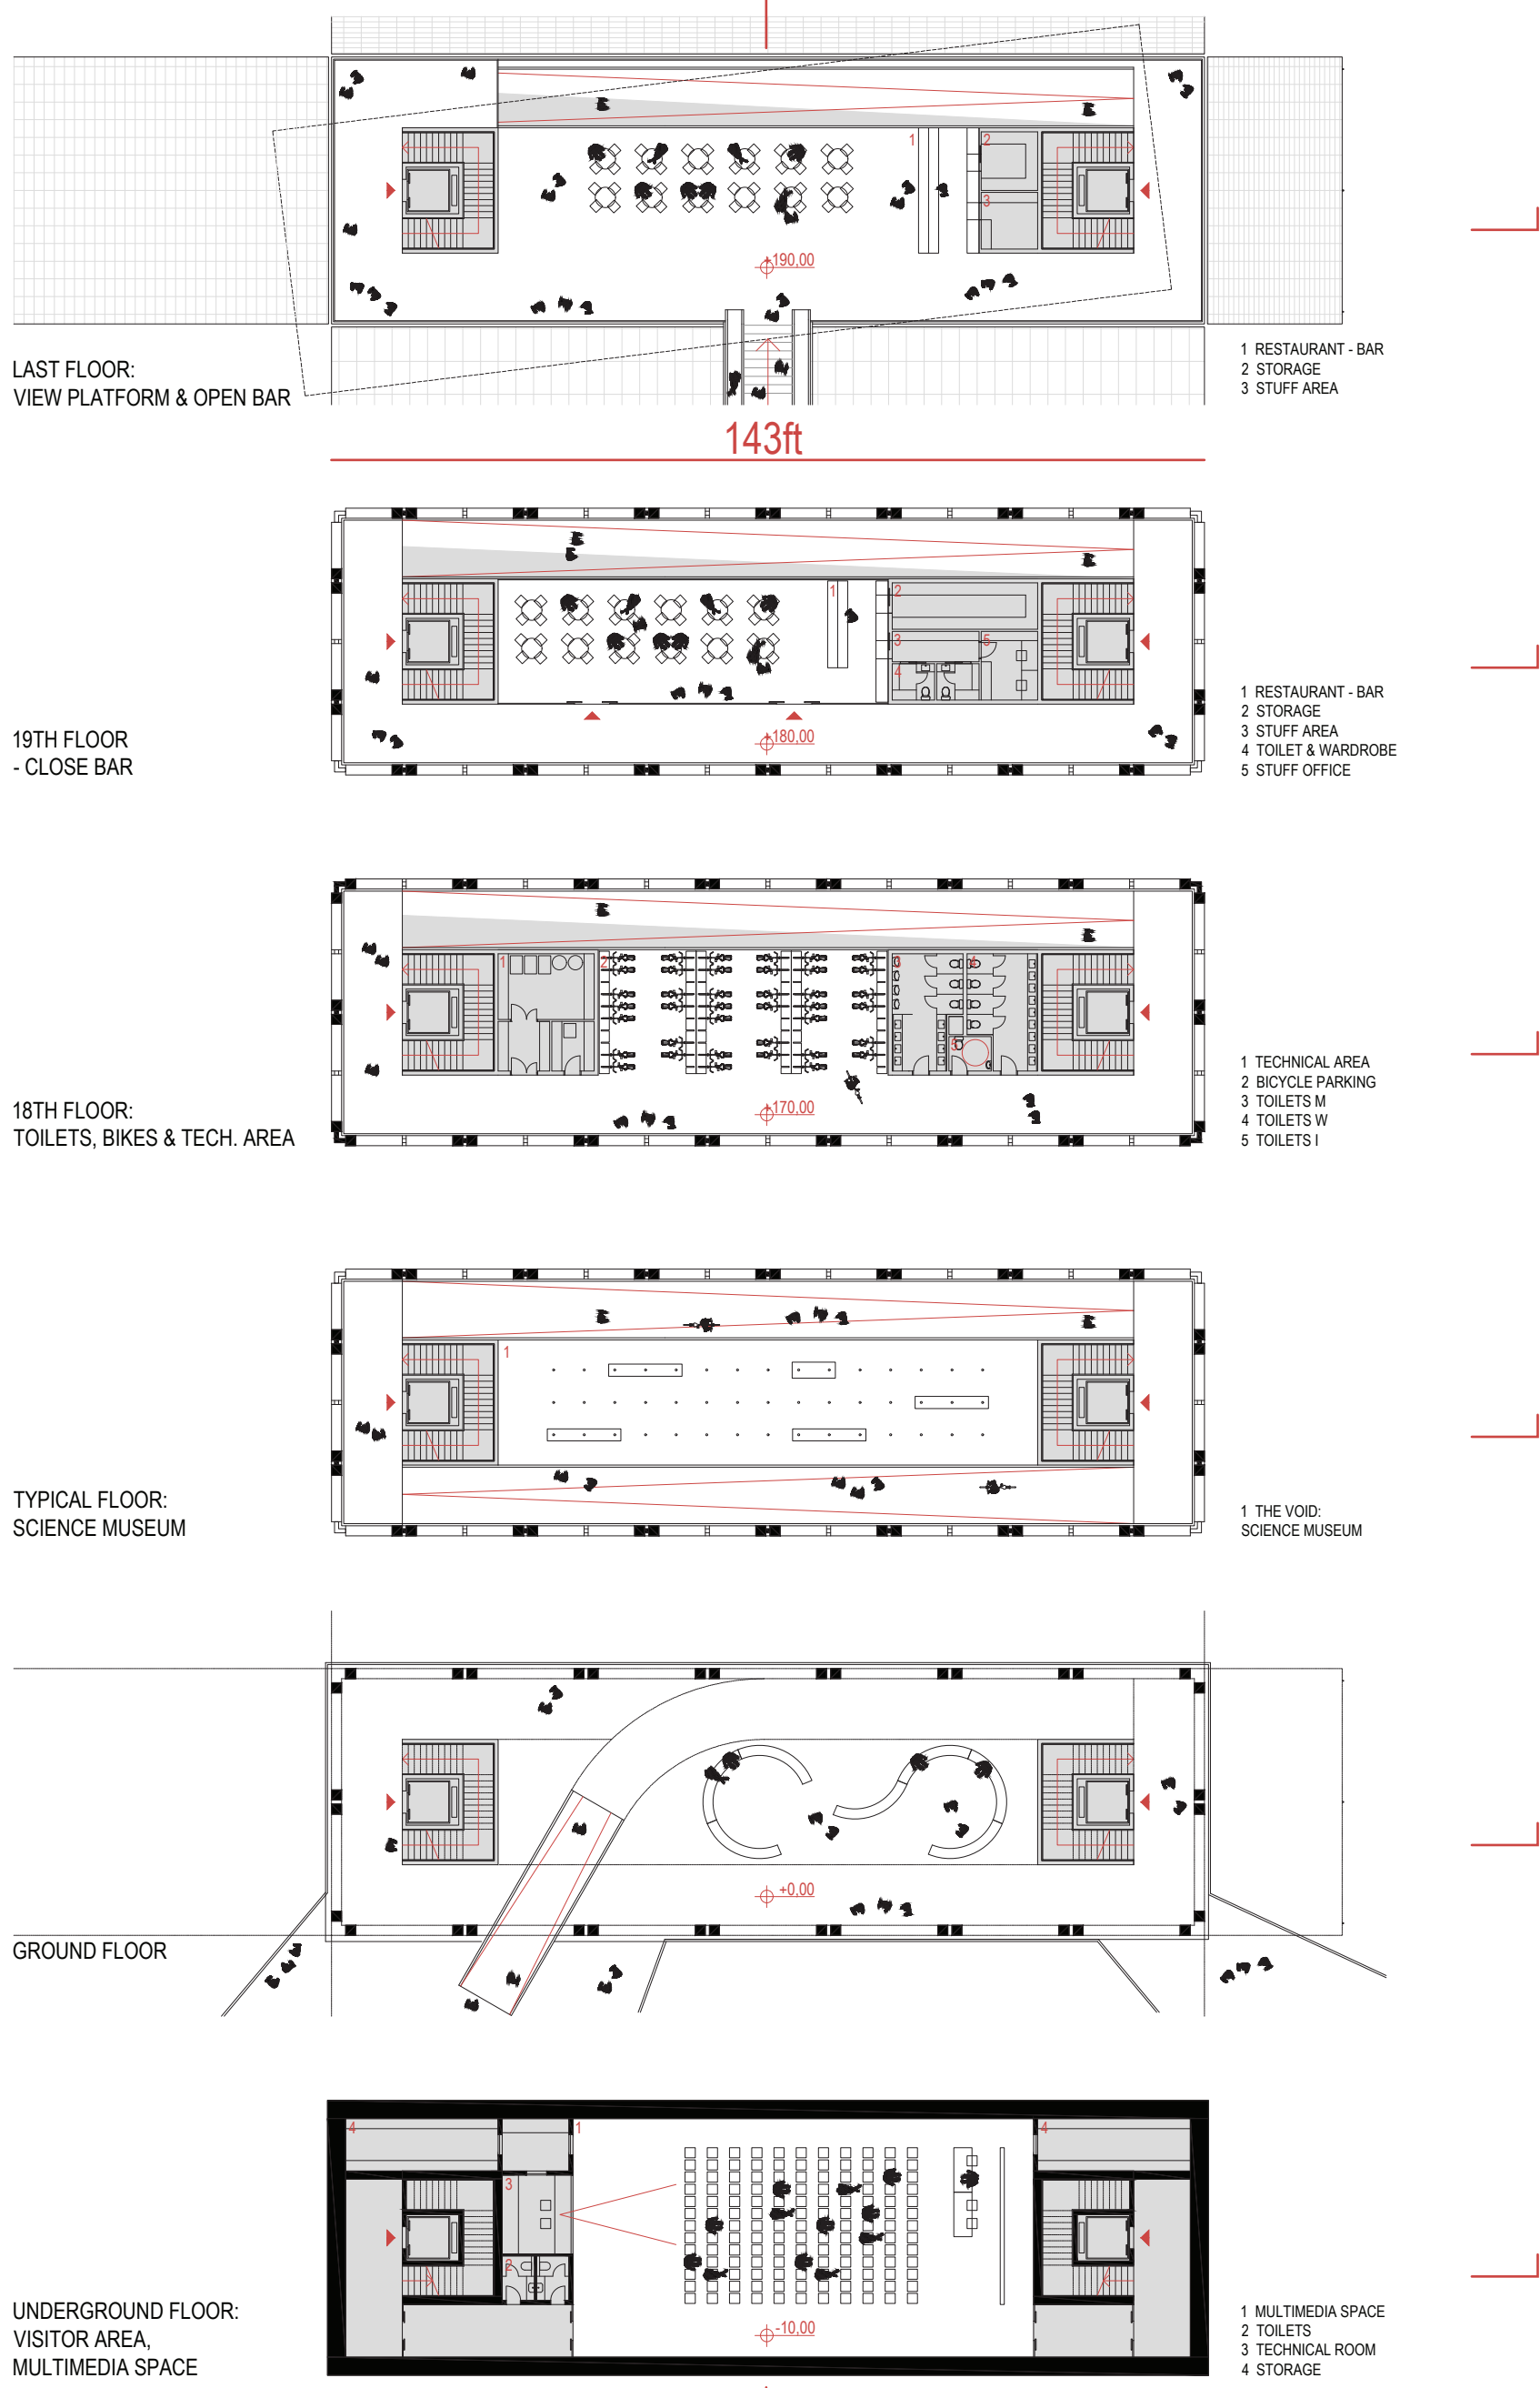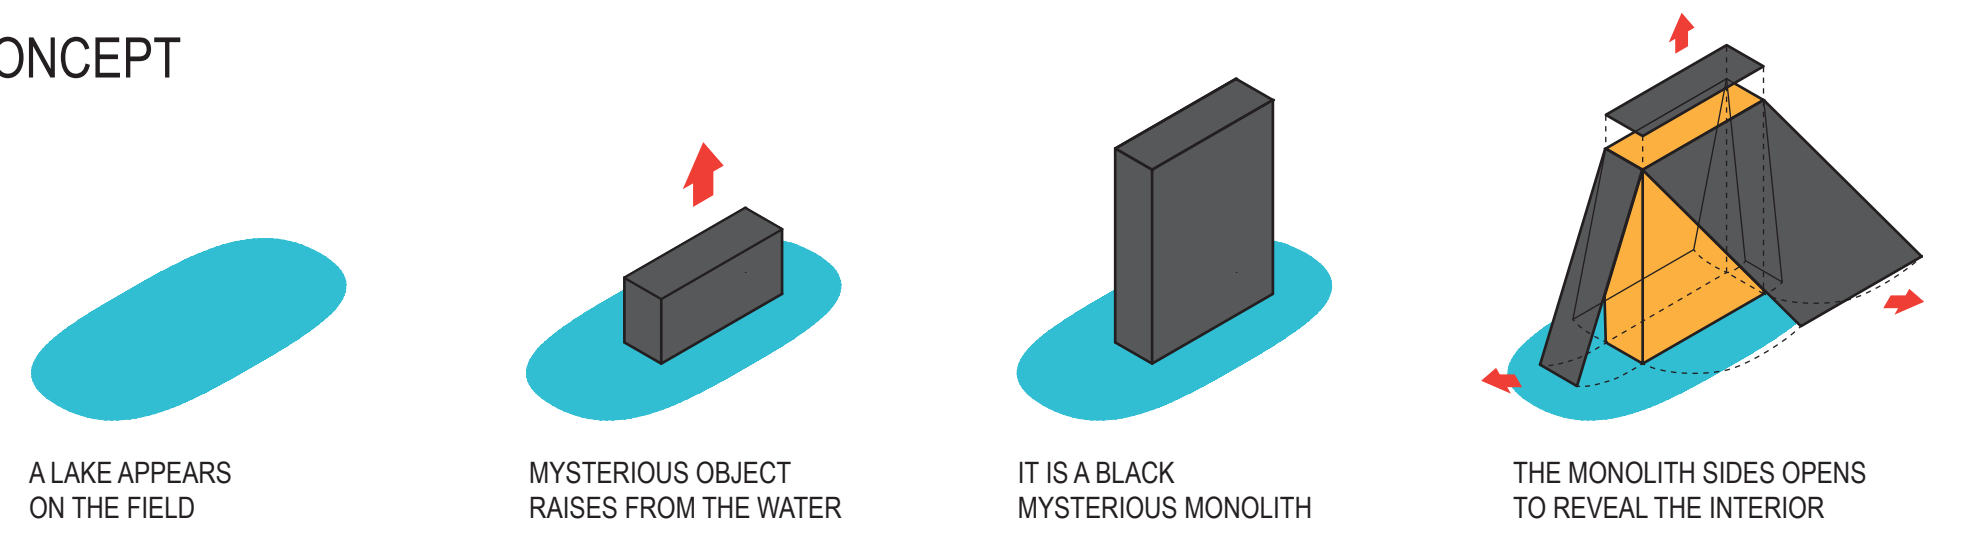

PLANS

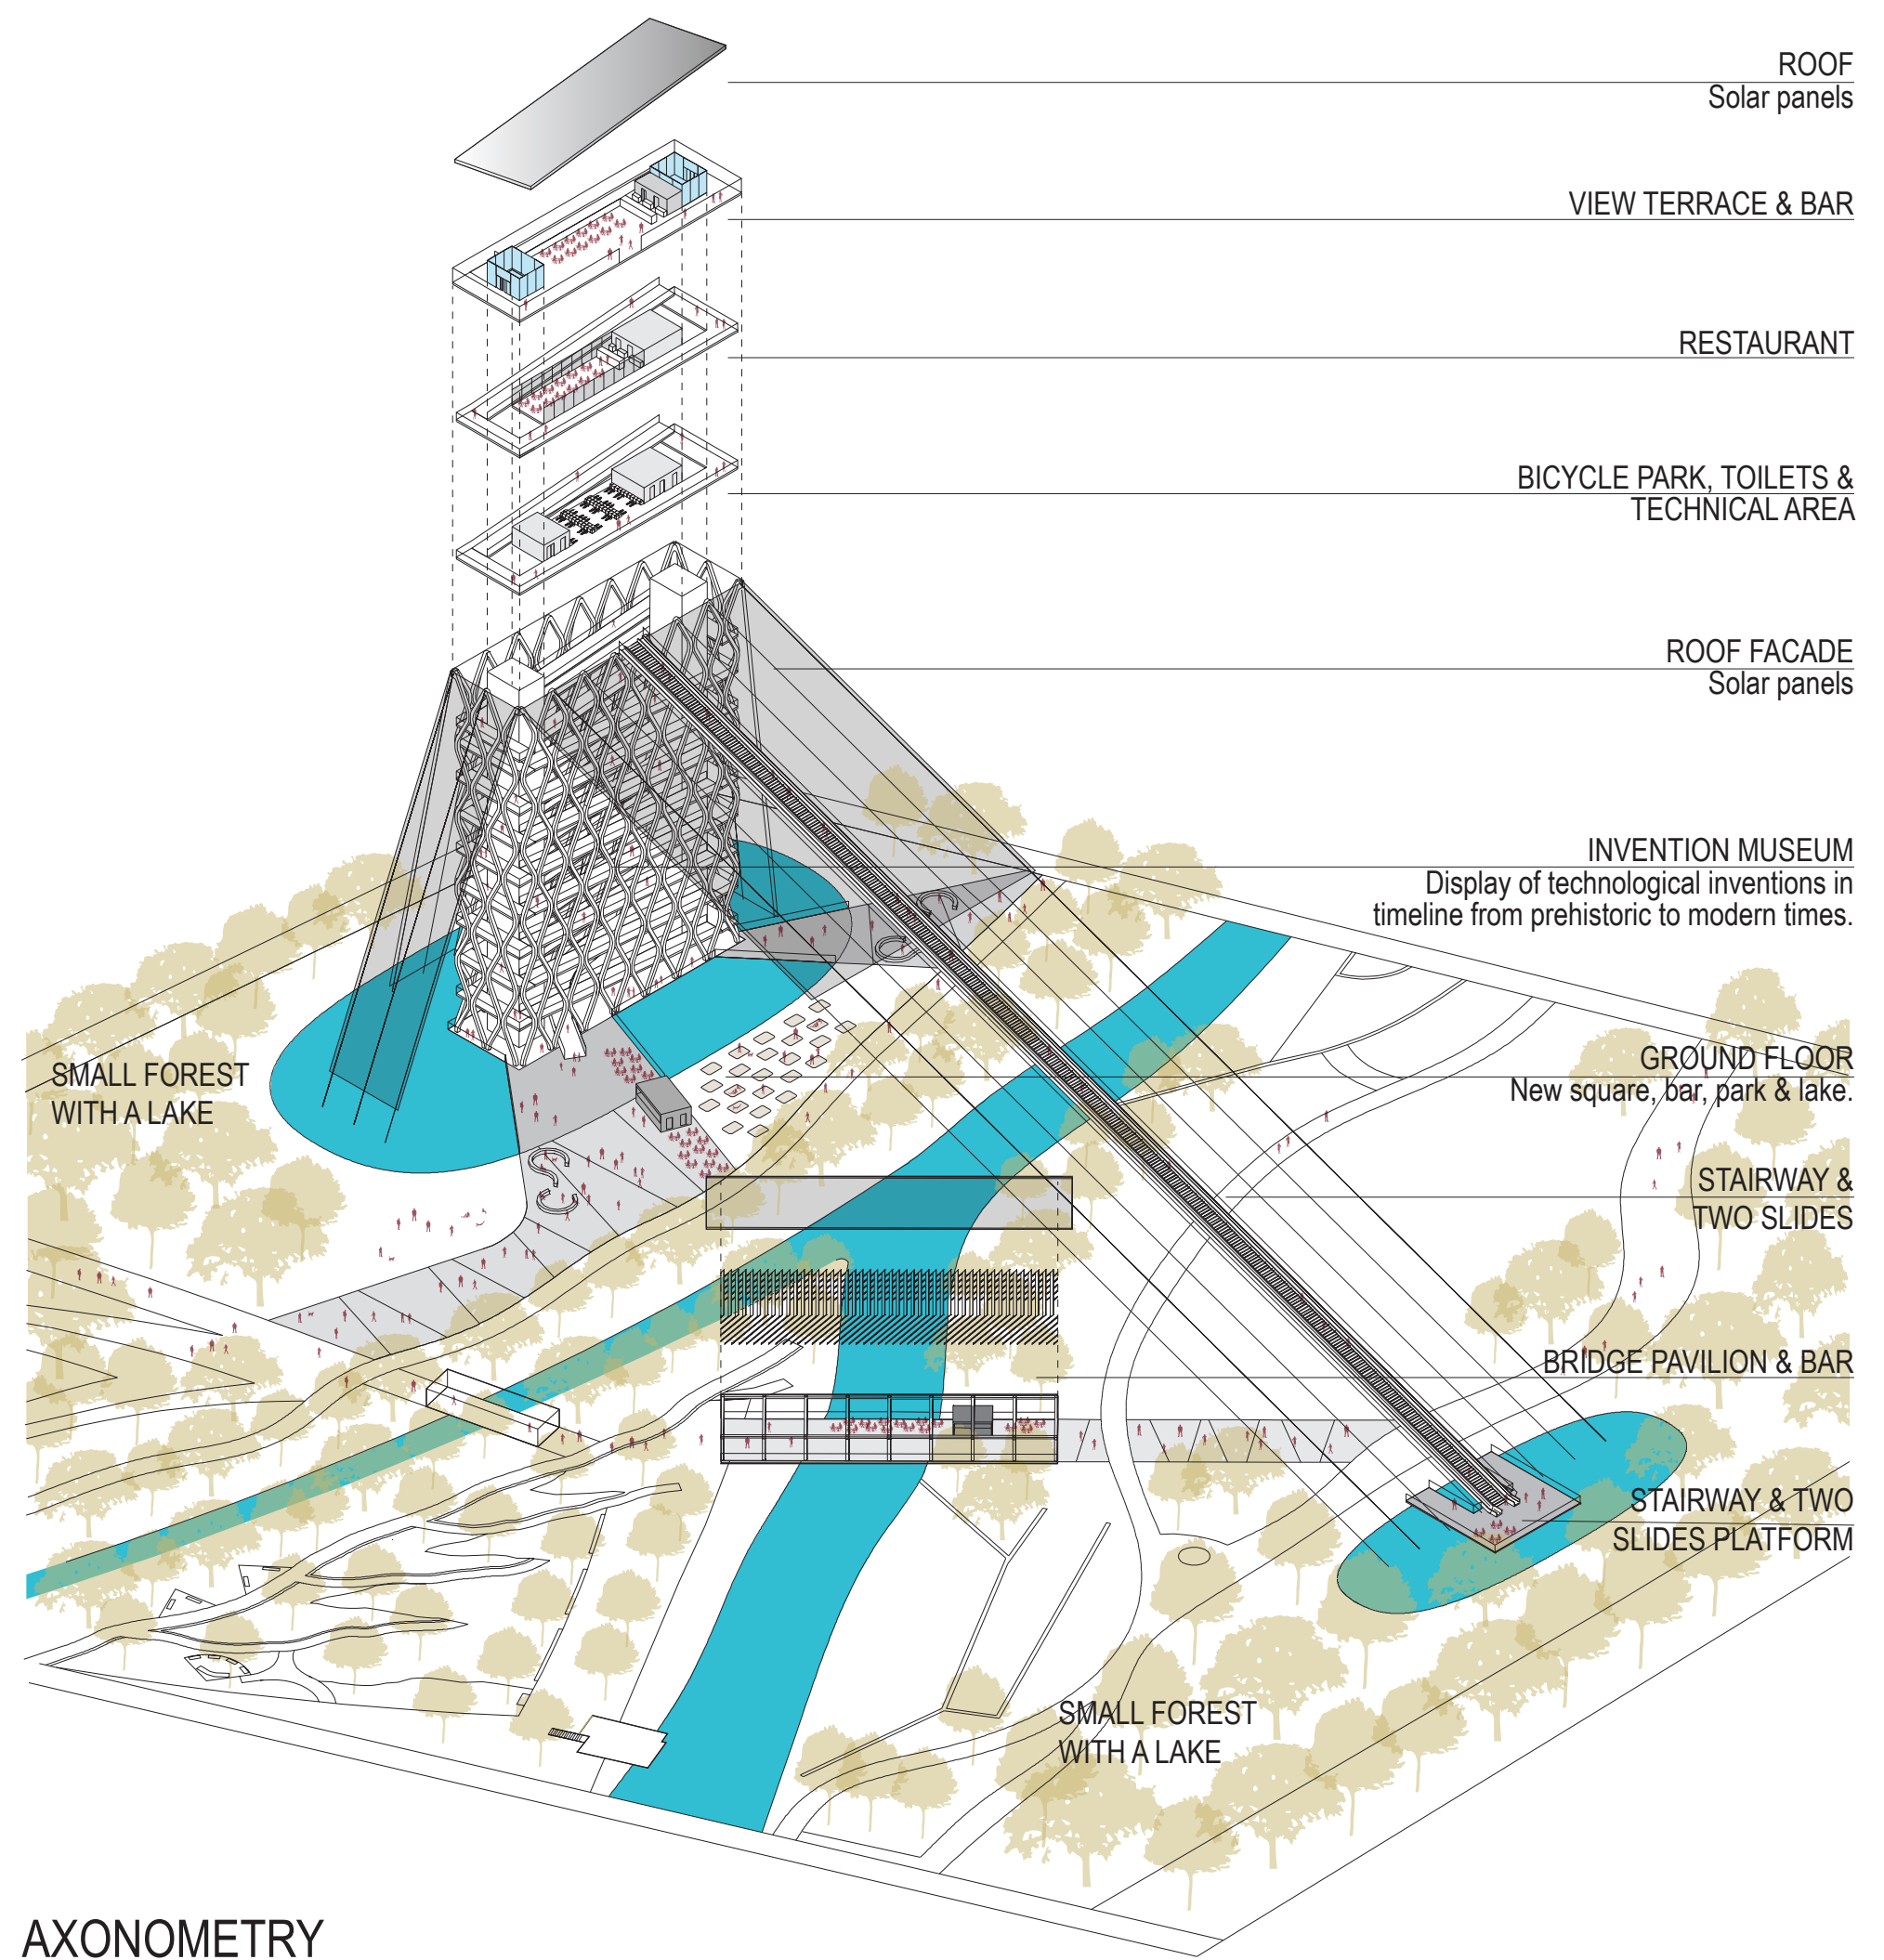

AXONOMETRY

