




View from 87 highway.

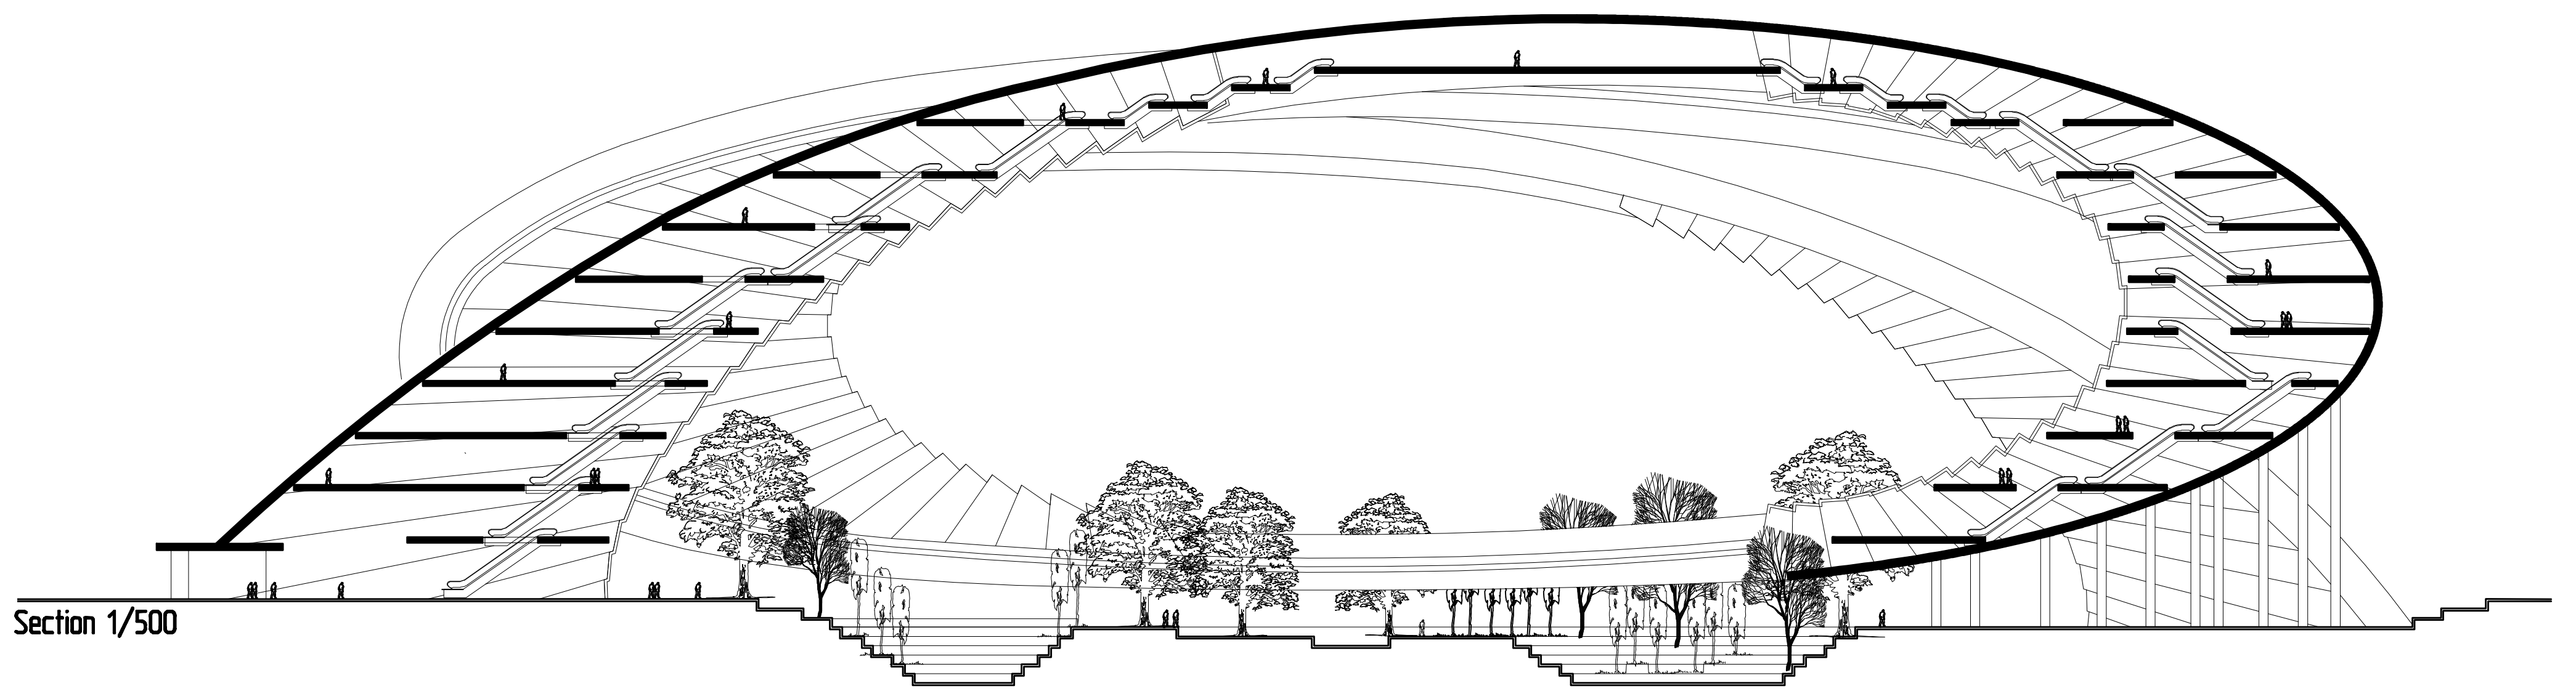


Section 1/500

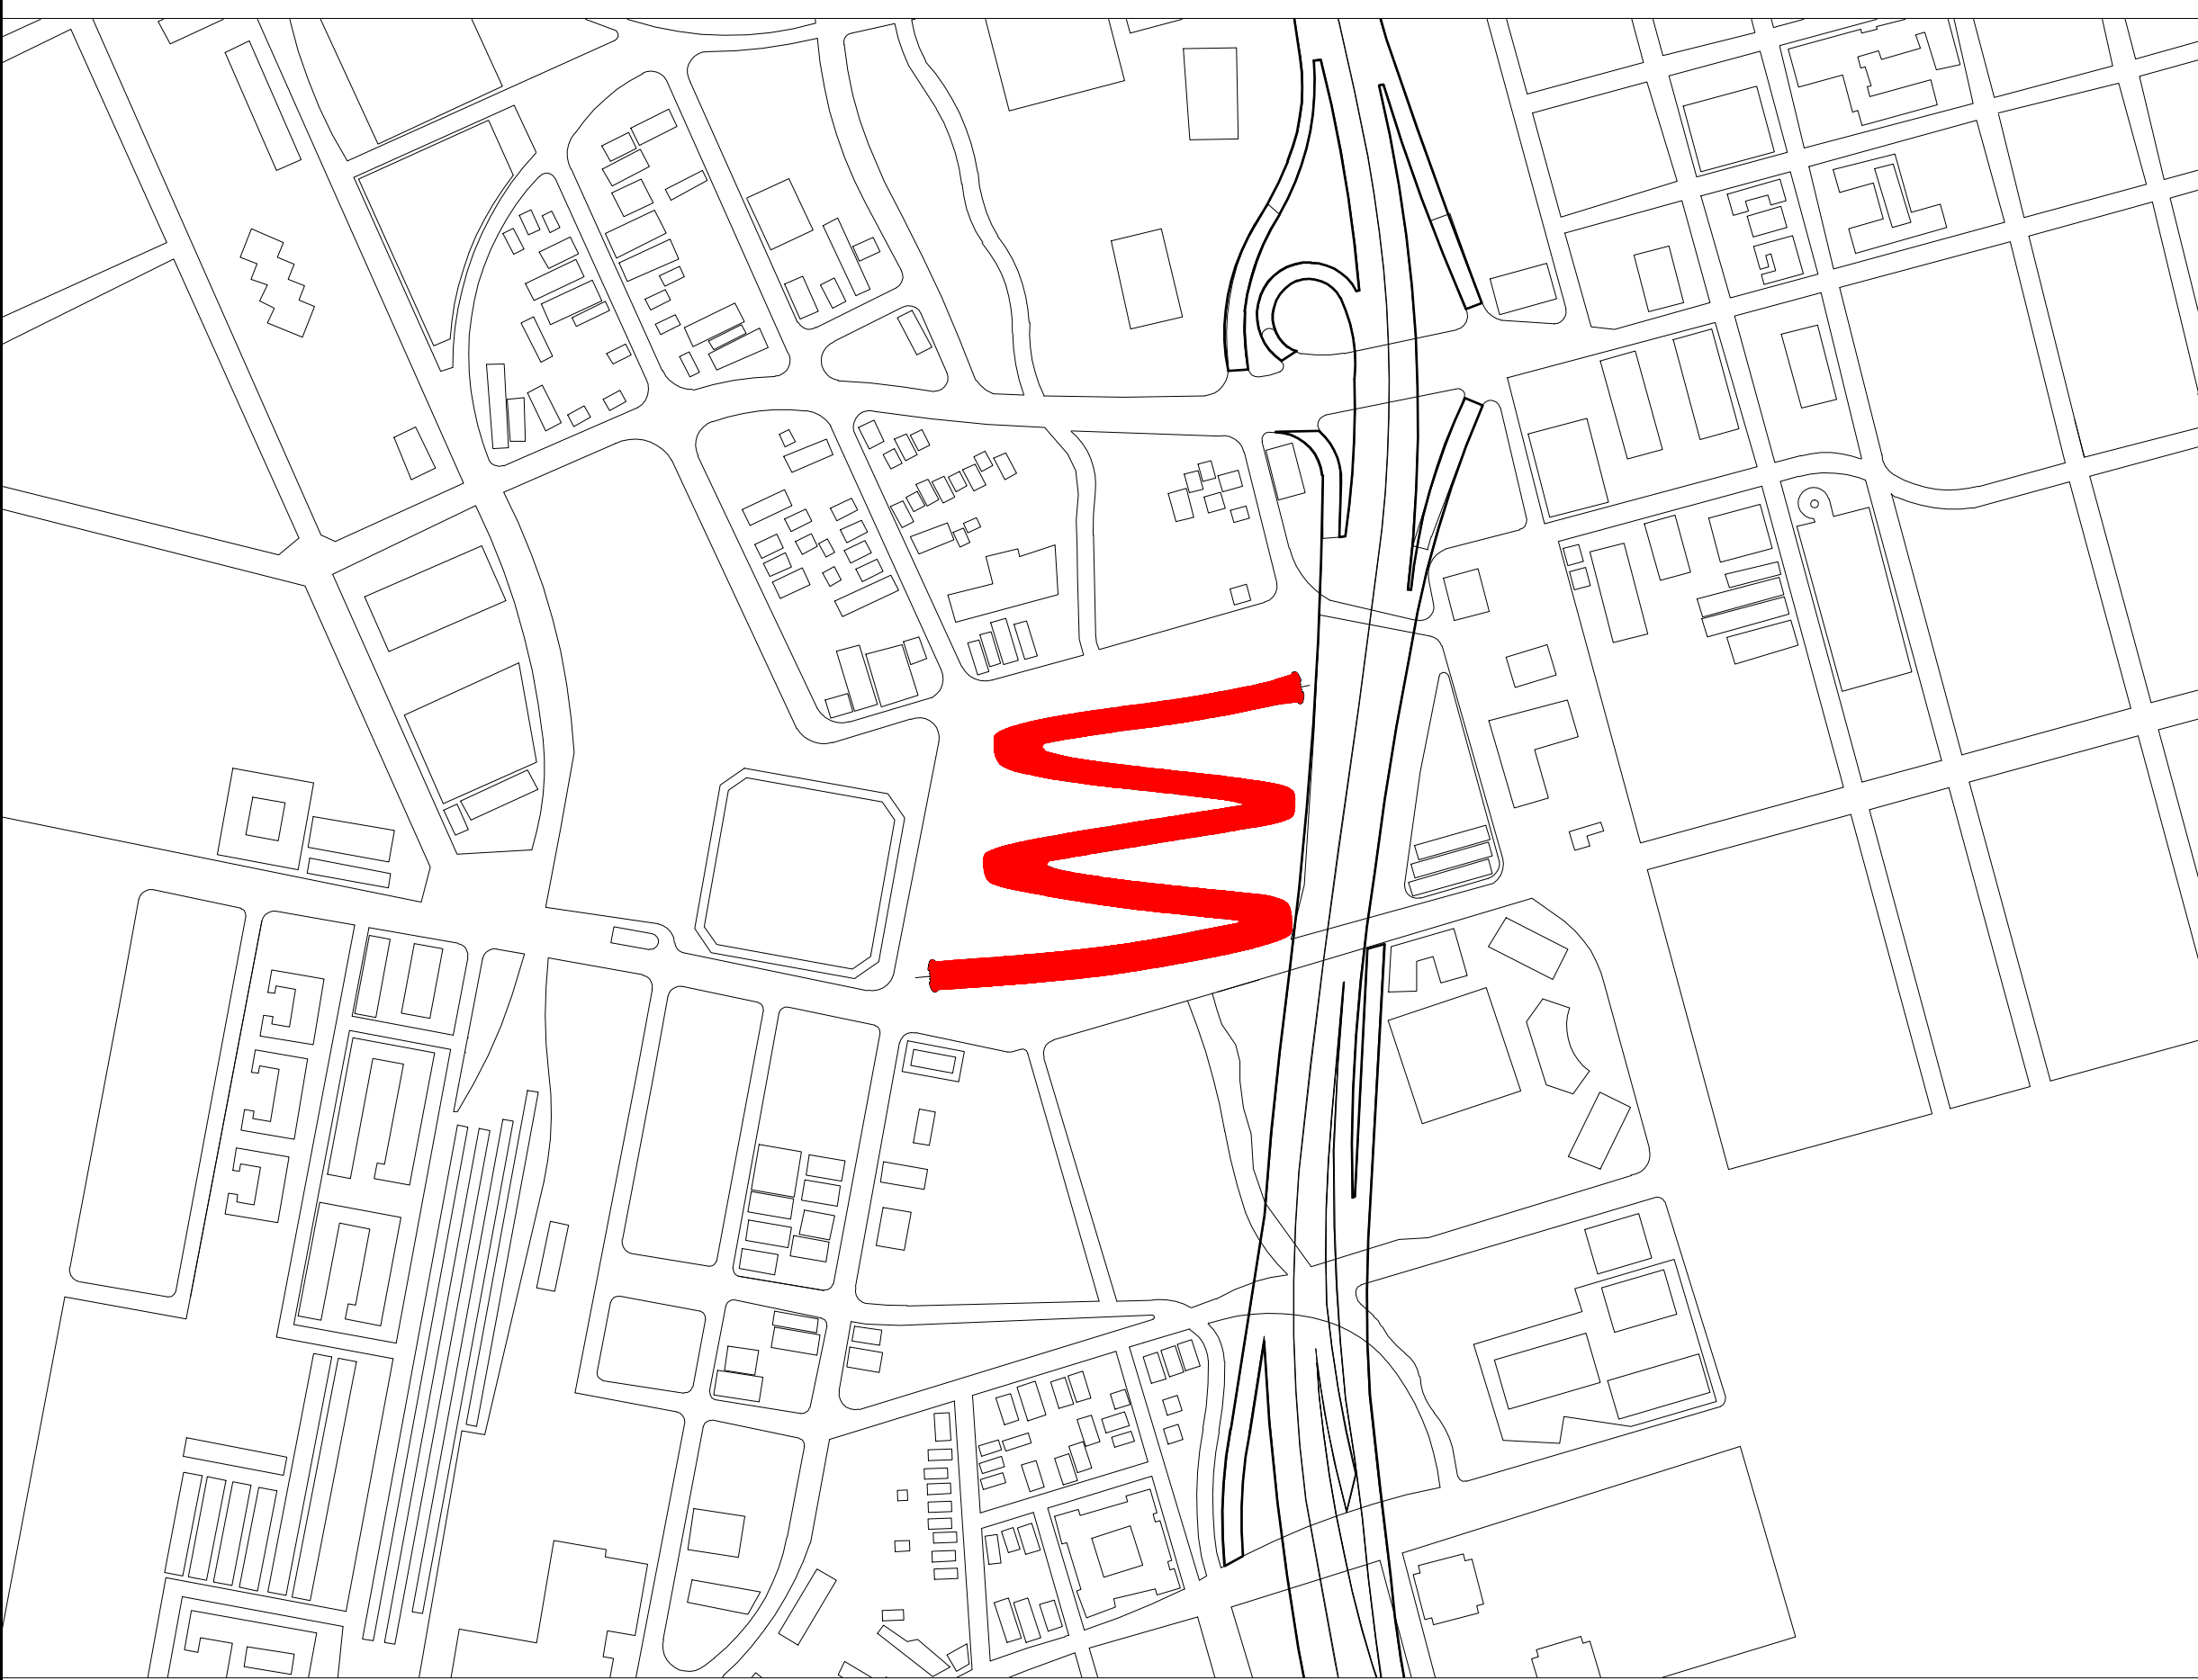

Situation 1/5000

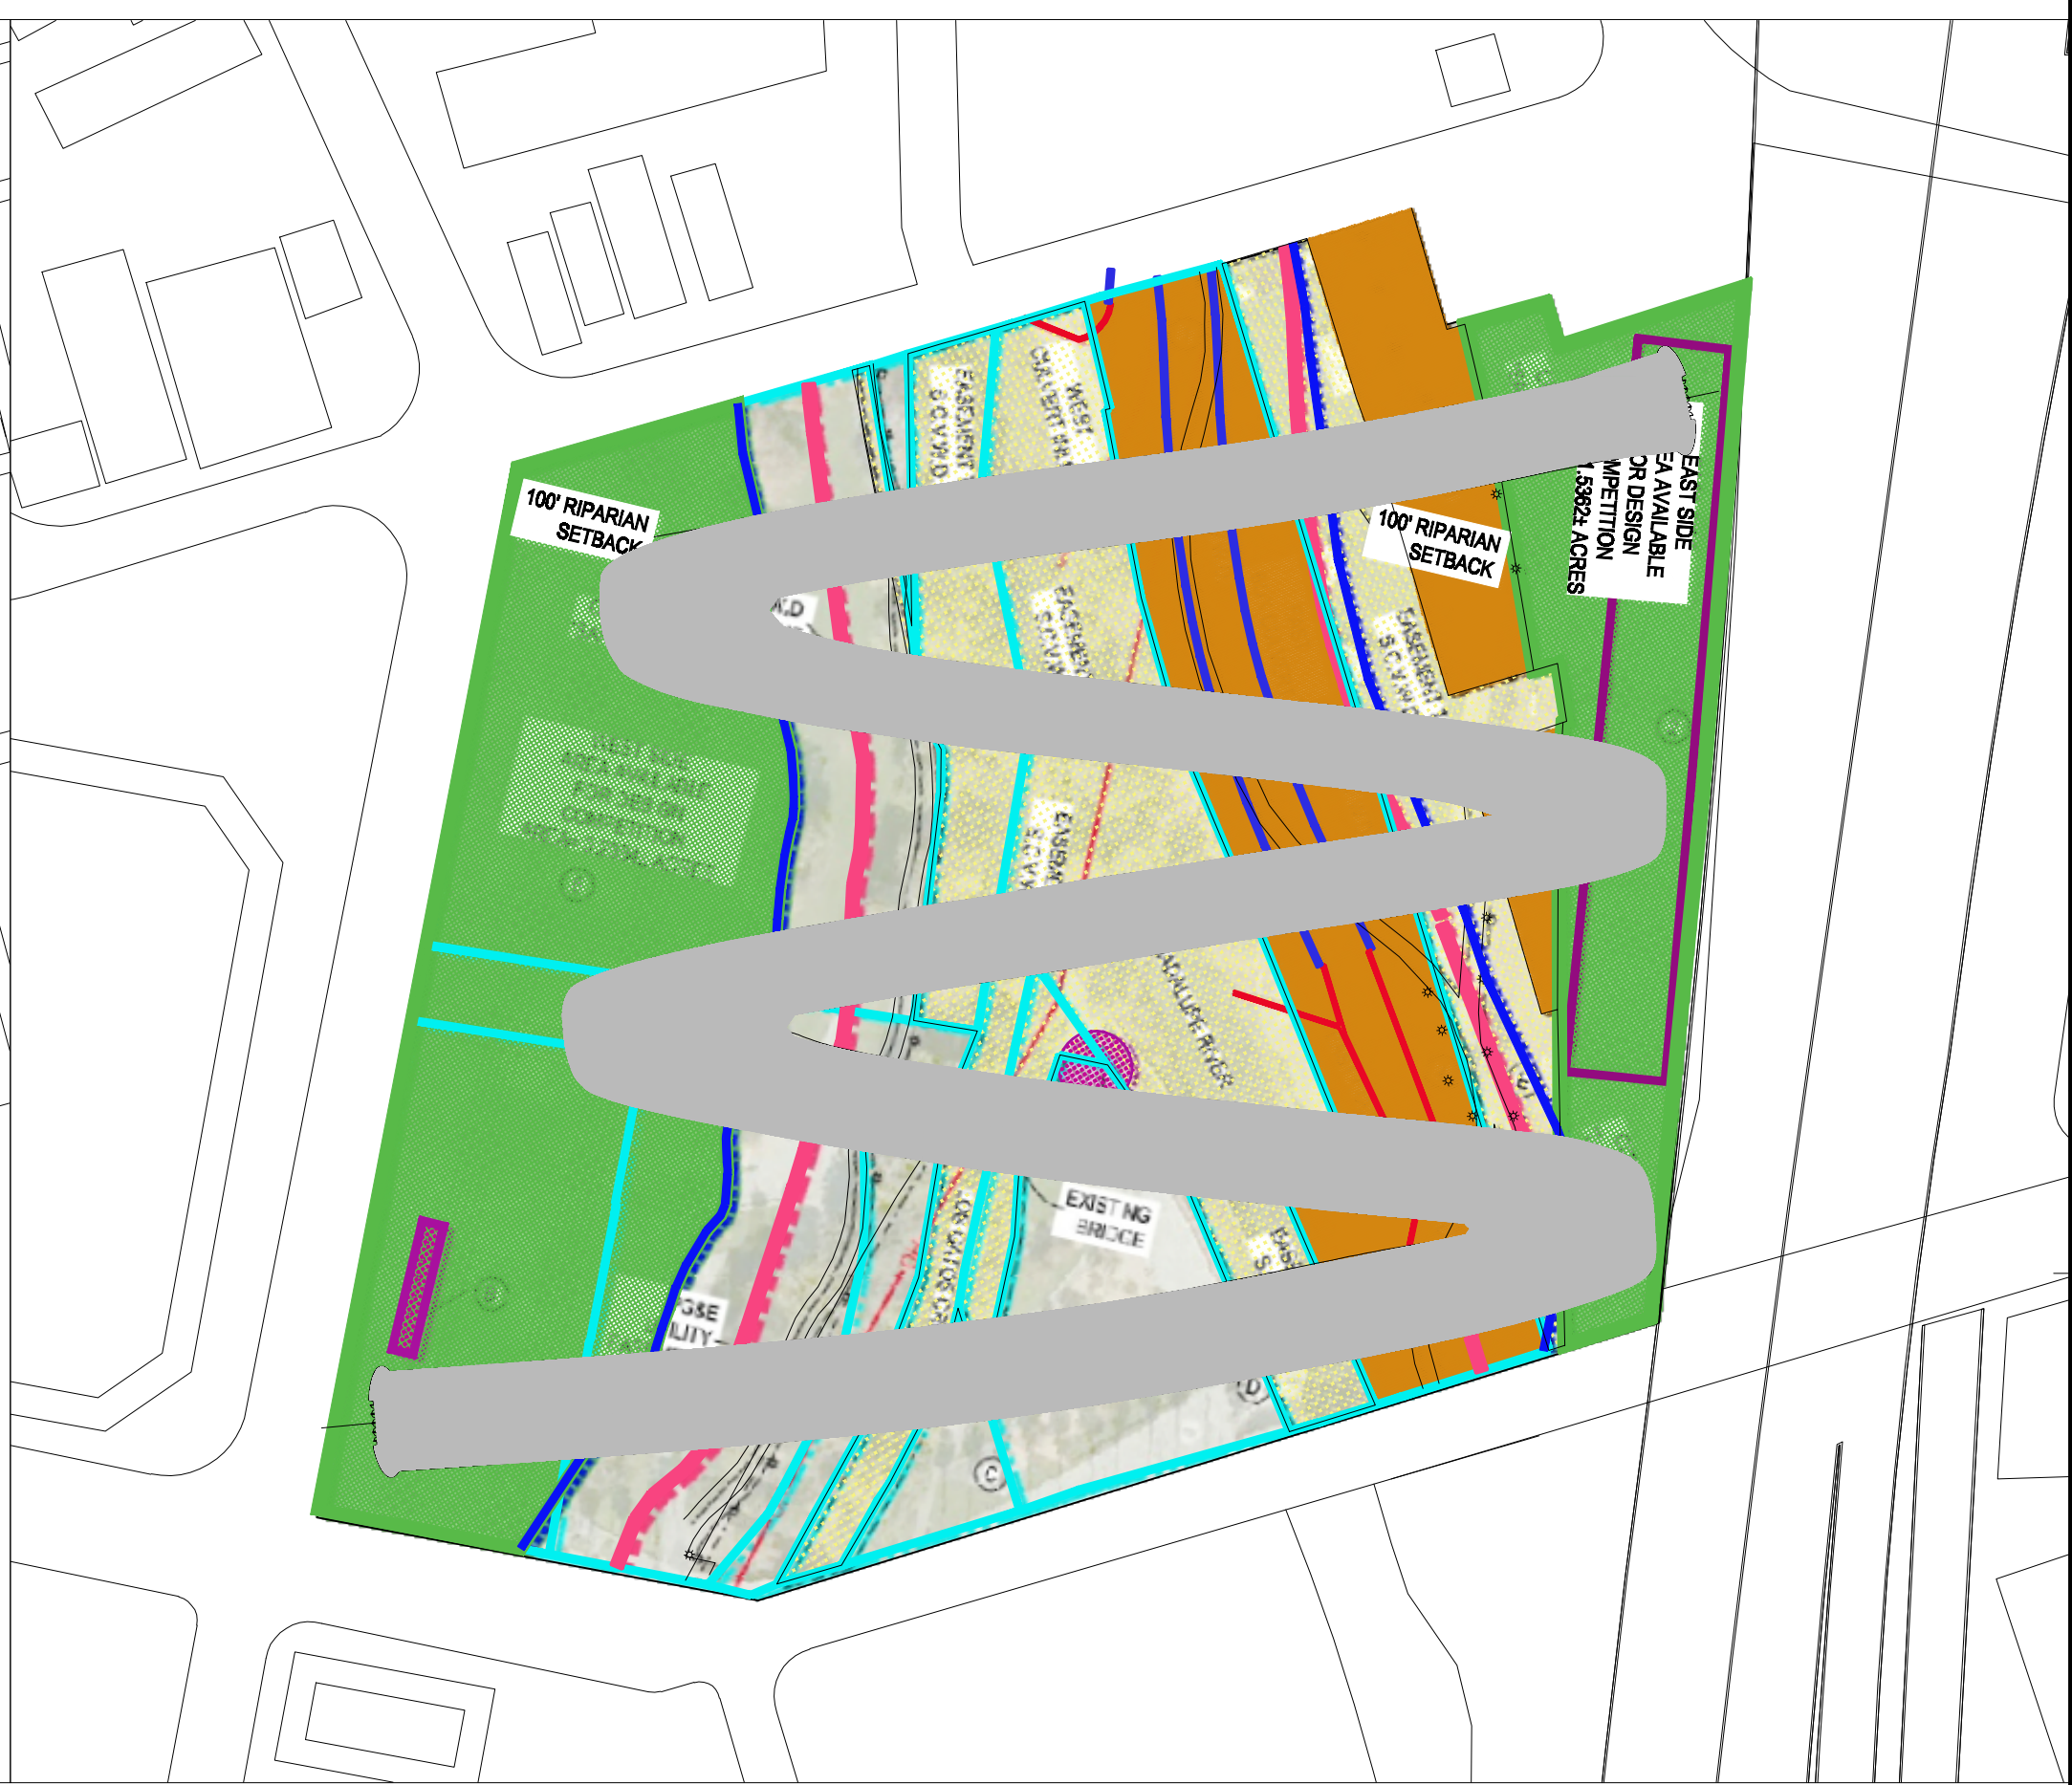

Site Plan 1/1500

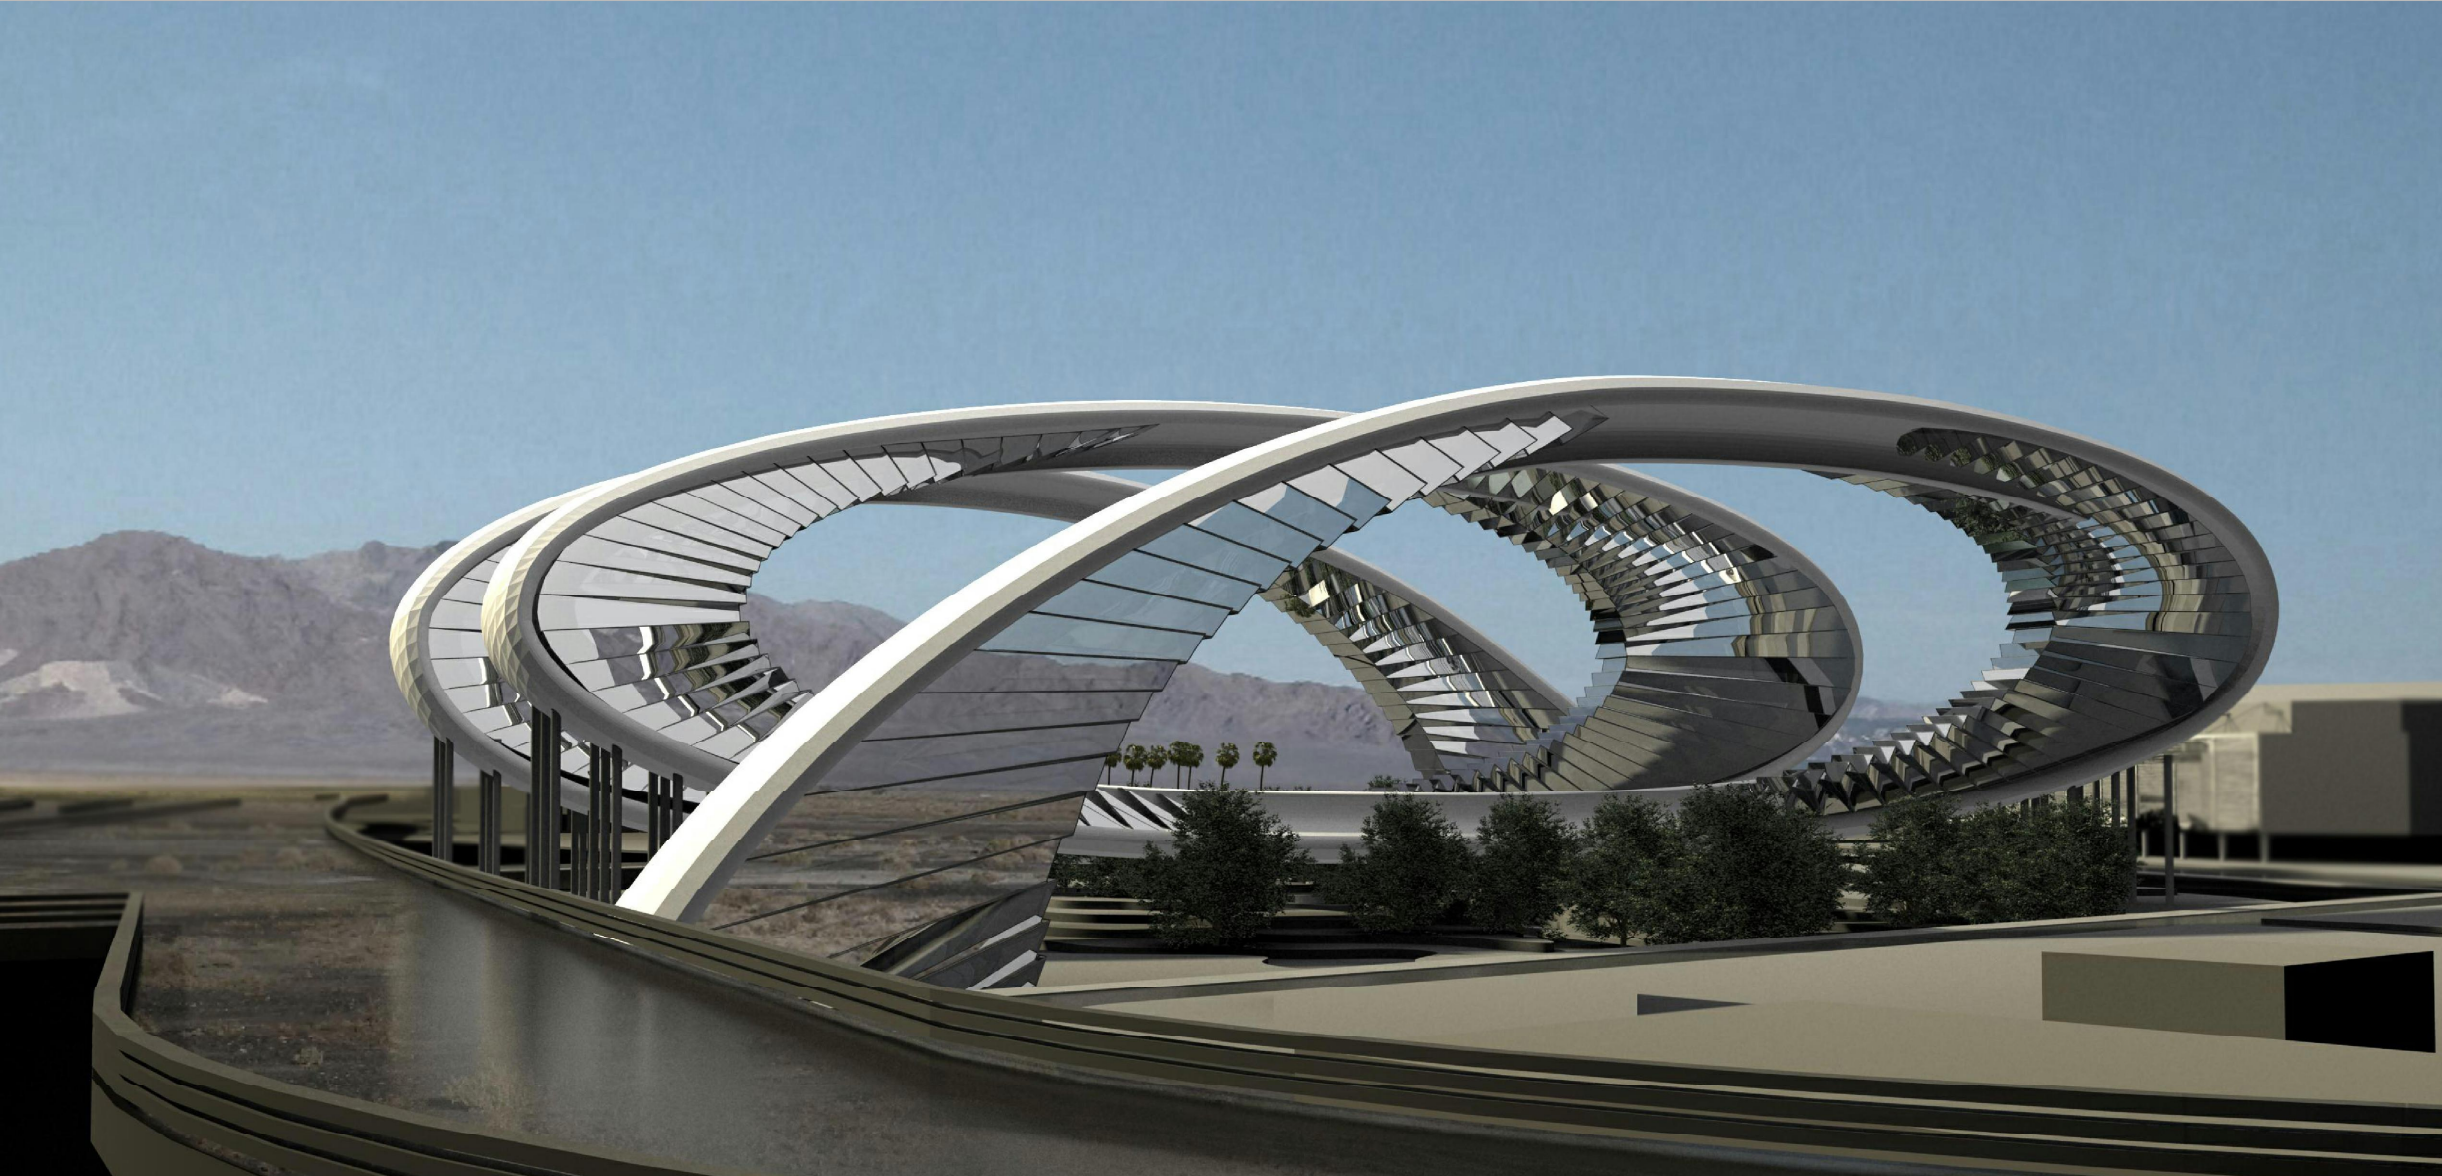

View from 87 highway.



View from 87 highway.

