


# TOREE OF WISDOM





CONFLUENCE OF ORCHARD

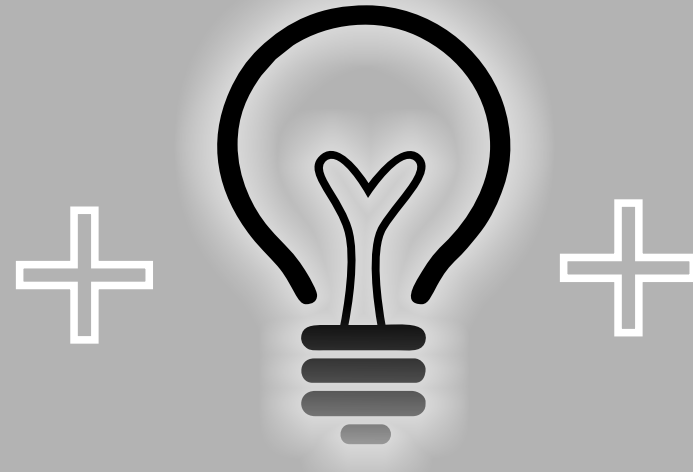

THE FRUIT OF INNOVATION



SAN JOSE LIGHT TOWER (THE CONNECTIVITY)

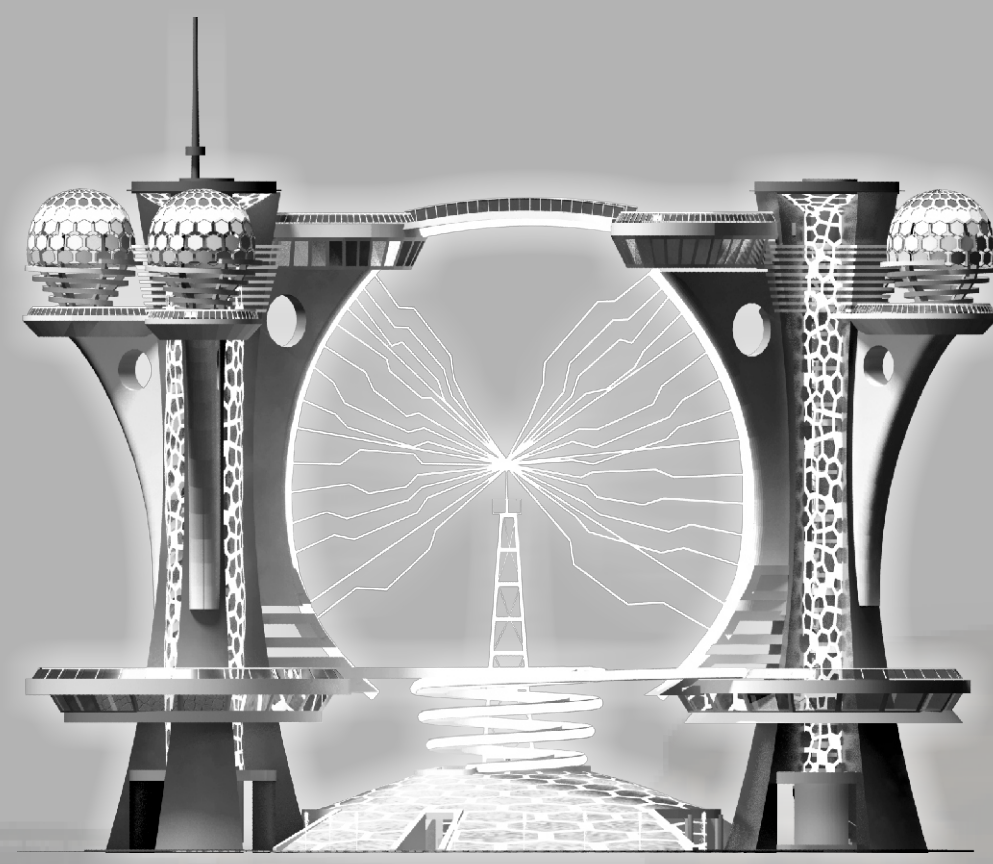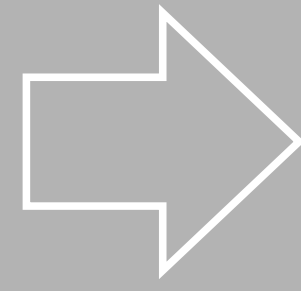

## TRIPOD CONCEPT

**3D OUTDOOR HOLOGRAPHIC SPACE**

- ADVERTISEMENT
- INFO TECHNOLOGY
- EDUCATIONAL DISPLAY
- EVENTS HIGHLIGHTS

**ZERO-NET-ENERGY**

- PHOTO VOLTIC SOLAR PANEL
- SELF-ADJUST FRAMES TO AVOID GLARES

**BULB-SOLAR STILL**

- DISTILLATION THRU EVAPORATION & CONDENSATION PROCESS

**RAIN WATER STORAGE**

- LESS GLARE TRANSPARENT GLASS
- DISTILLED WATER CONTAINER

**RAIN WATER HARVESTER**

- FOR WASHING
- PARKS GREEN SPRINKLER


**FRIENDLY BIRDS HAVEN**

**FRIENDLY ANIMAL LIGHTING**

- LED-AMBER HUES
- MOONLIGHT GLOW EFFECT
- LIGHTS POINTED ON STRUCTURES
- WARM-COLORED BLUES
- DIMMERS, MOTION SENSORS AND TIMERS HELP TO REDUCE AVERAGE ILLUMINATION LEVELS AND SAVE EVEN MORE ENERGY.

**NON-SURFACE GLASS STRUCTURE**

- MORE FRAMES TO CREATE LATTICES

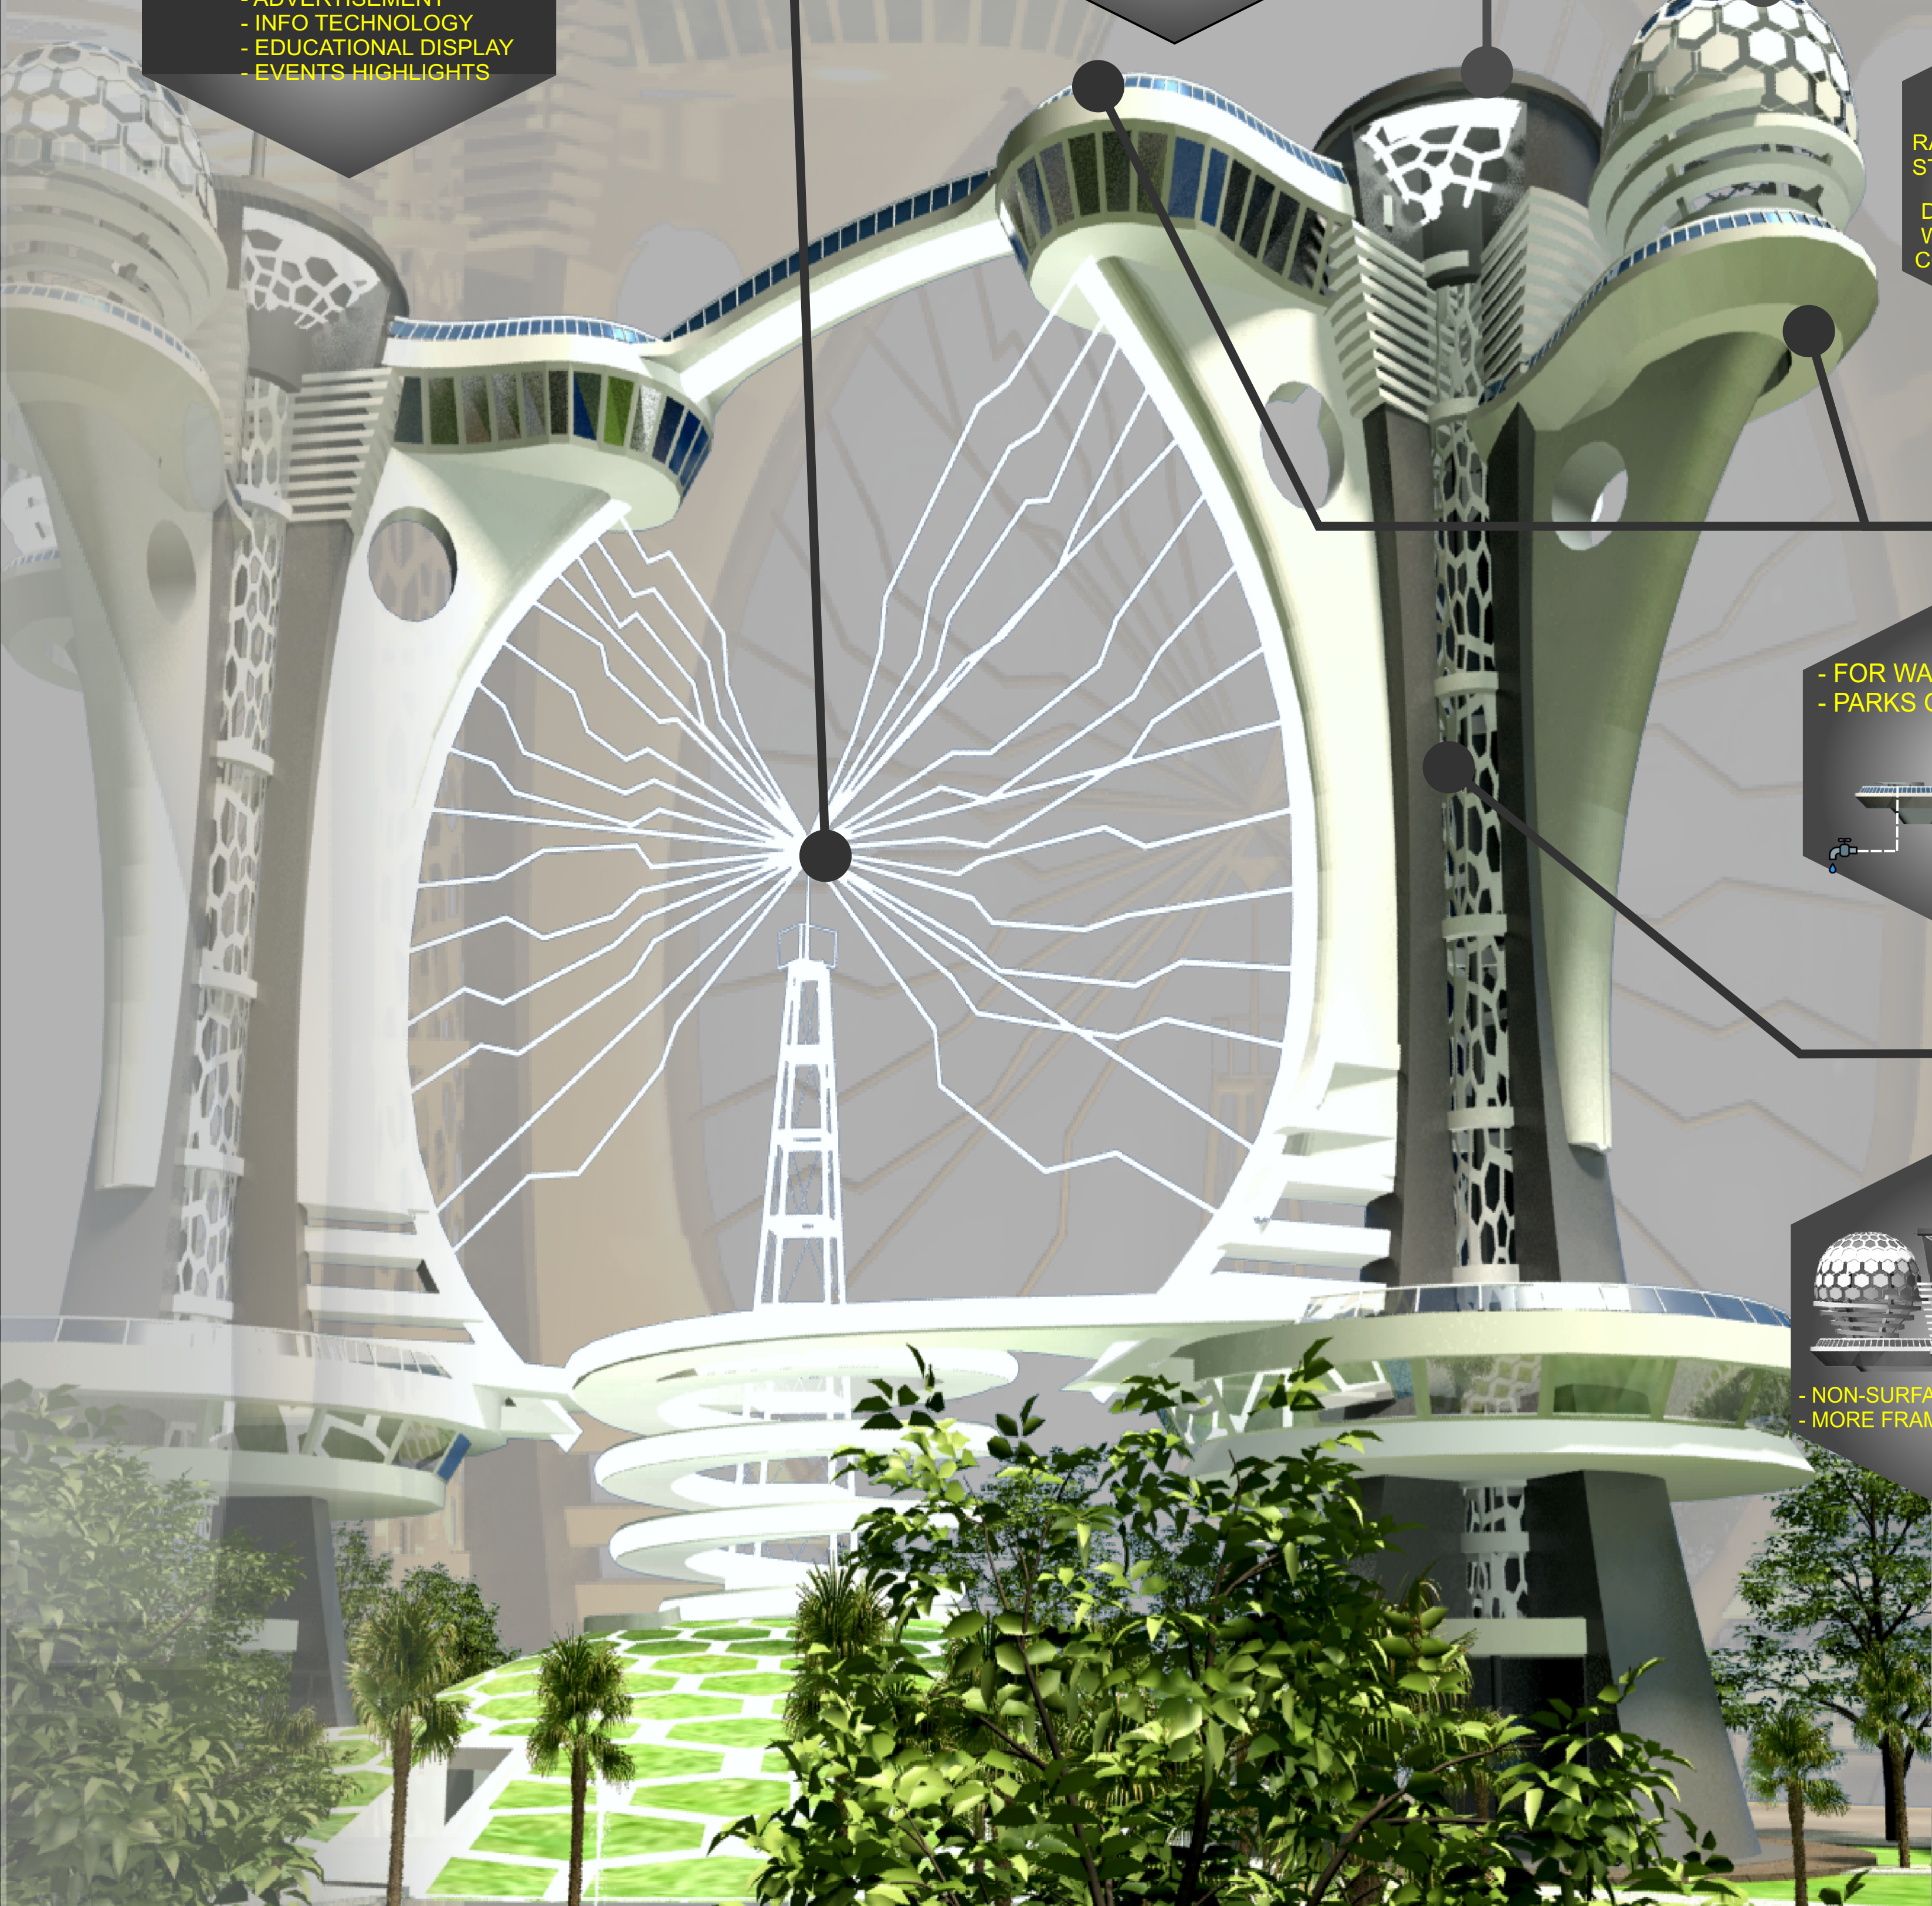

**ENVIRONMENT CONSIDERATION**

**ACOUSTIC**

**SURFACE PERMEABILITY**

**H2O FILTRATION**

**AIR QUALITY**

**80% FLOOR TURF COVERING**

- IMPROVE SITE AIR QUALITY
- REDUCE SITE NOISE NUISANCE
- FILTERED WATER SURFACE GOING TO RIVER
- COOLER THE SITE BY 20-45°F%
- FILTERED WATER SURFACE GOING TO RIVER
- MITIGATE URBAN HEAT ISLAND EFFECT THROUGH EVAPOTRANSPIRATION
- IMPROVE SITE SOIL ABSORPTION DURING HEAVY RAIN

**SITE ANALYSIS**

**FOOT PATH DIRECTION FROM 3 MAJOR ROADS**

**PROPOSED BRIDGE CONNECTOR**

**MODIFIED BRIDGE CONNECTOR**

**OUT DOOR PUBLIC EVENTS / ACTIVITIES**

**IMPROVE CONFLUENCE POINT**

**INDOOR EVENTS PAVILLION**

## ENVIRONMENT CONSIDERATION

## SITE ANALYSIS






**LEGENDS:**

- COLUMN
- STAIR
- ELEVATOR
- PUBLIC TOILET
- A- CONFLUENCE LOBBY
- B- CAFÉ/ RESTAURANT
- C- ADMIN OFFICE
- D- PONDS
- E- LIGHT TOWER REPLICA
- F- SPIRAL RAMP
- G- TECH SHOPS
- H- MUSEUM & TECH CONFERENCE ROOM
- I- OBSERVATION DECK
- TW1/TW2- TREE OF WISDOM TOWERS LOBBY

**GROUND FLOOR PLAN**

**SITE DEVELOPMENT PLAN**

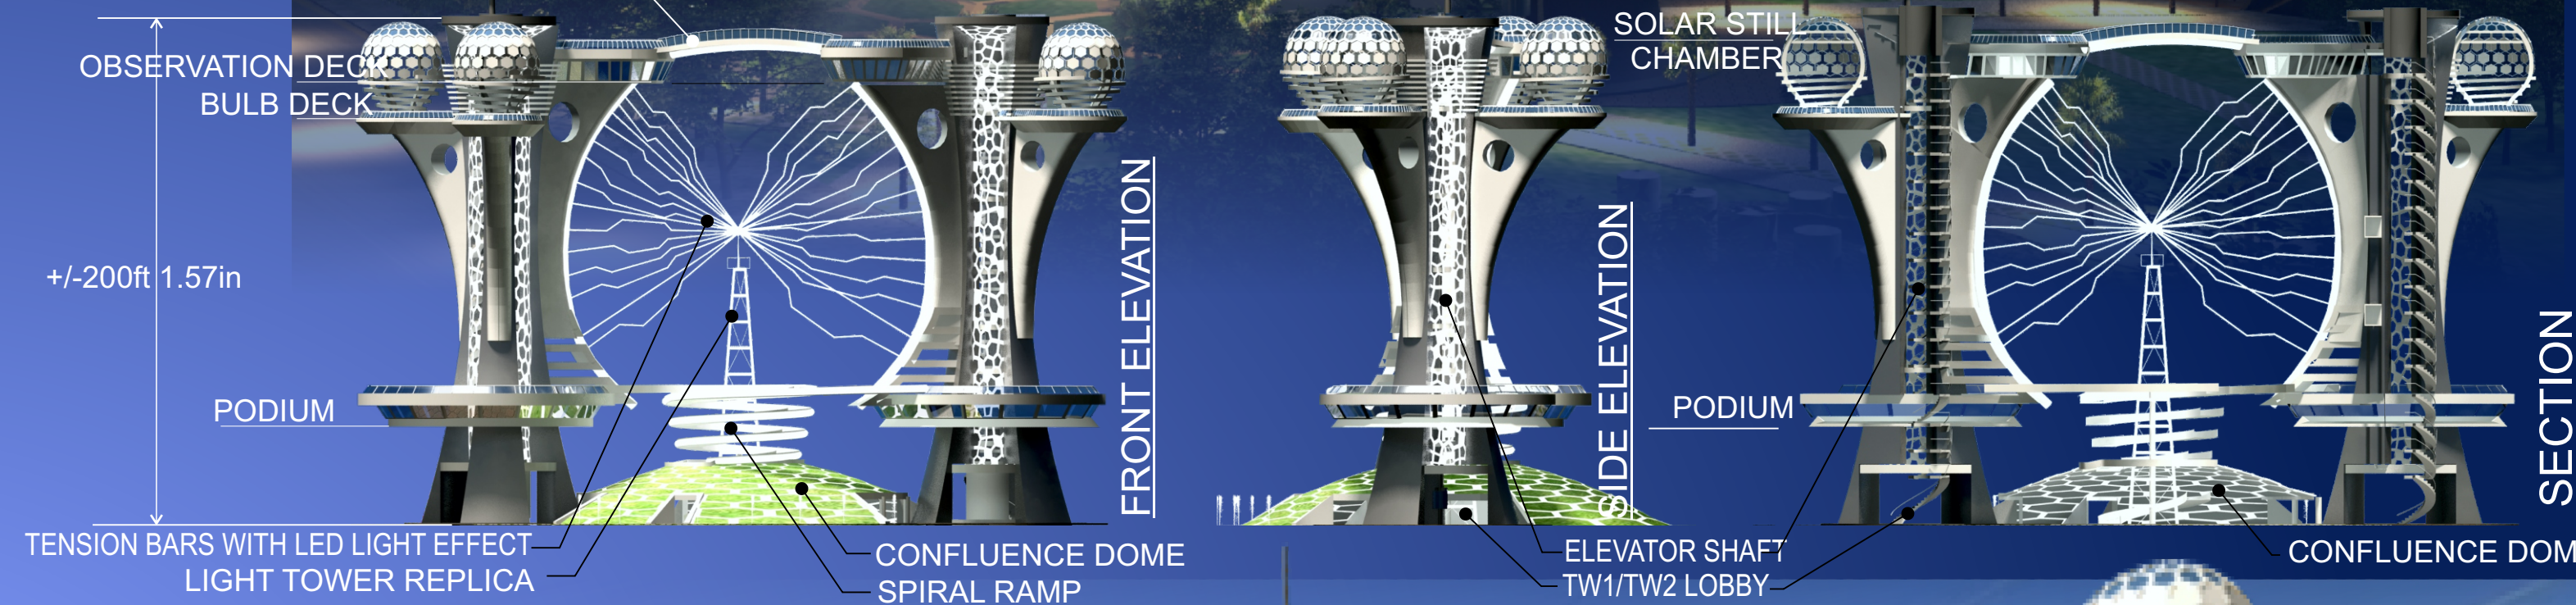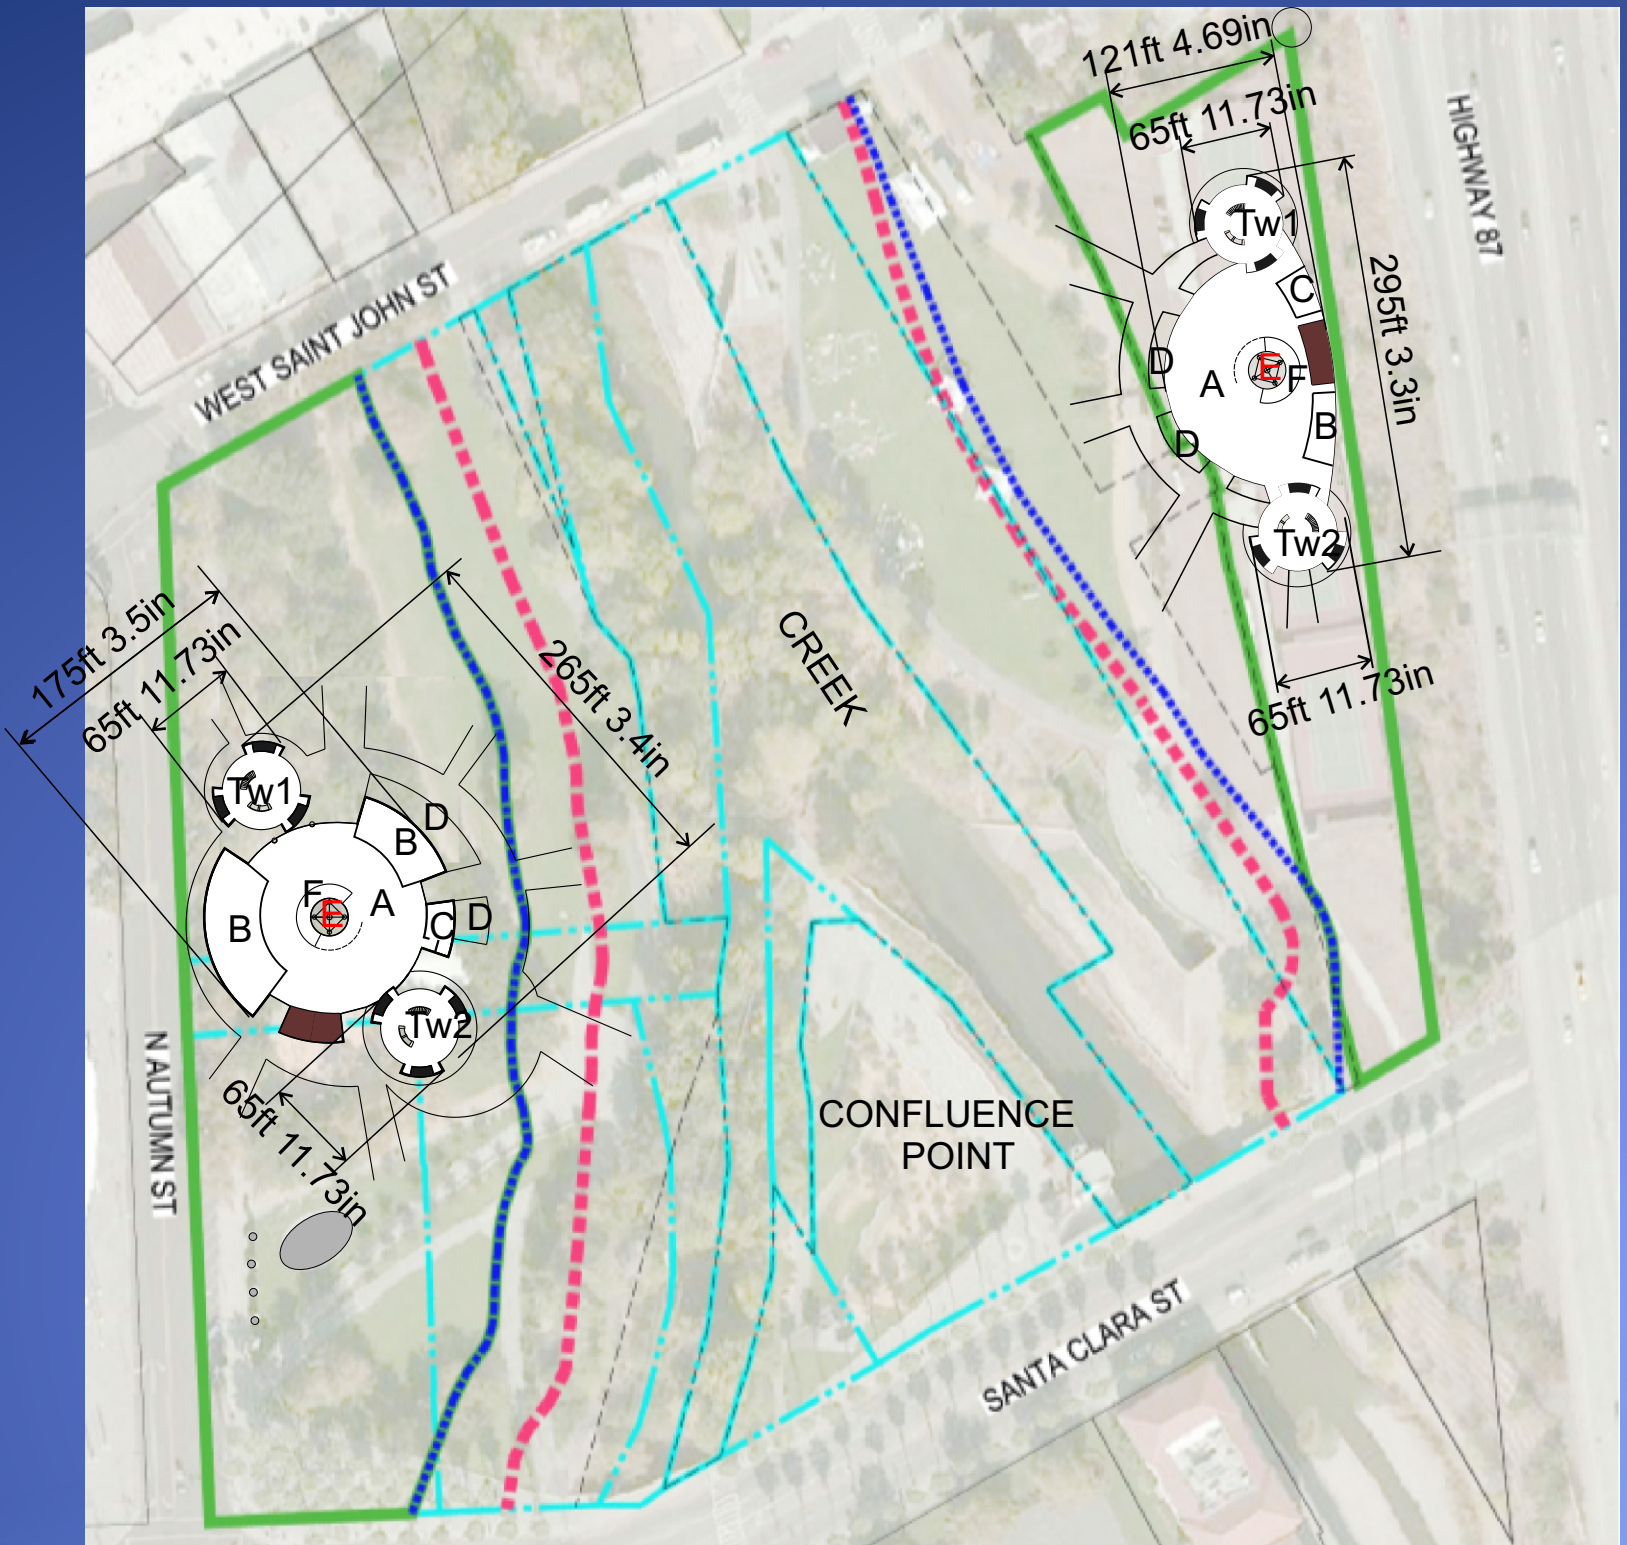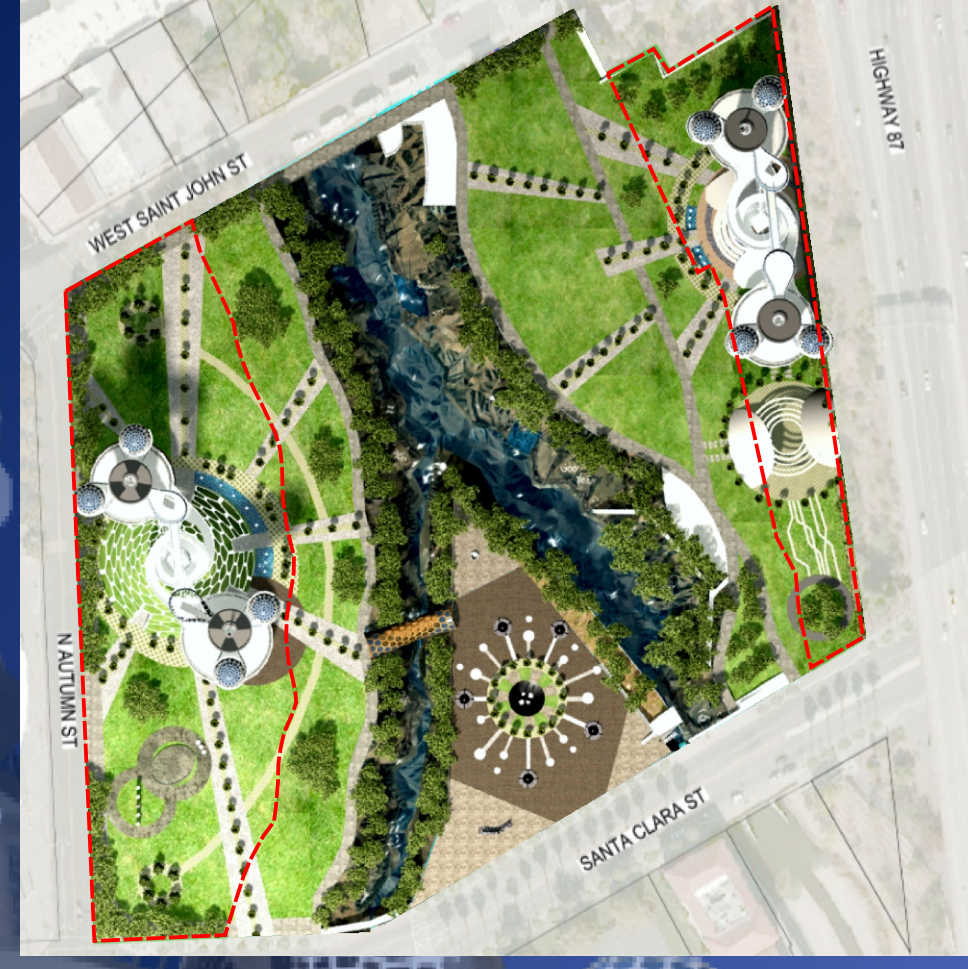

**TYPICAL ELEVATION & SECTION OF TW1 & TW2 TOWERS**

# TREE OF WISDOM

