


PLAN

SHOWING LOCATION SURVEY OF
PART OF LOT 2 SOUTH OF CHURCH STREET
REGISTERED PLAN No. 52

VILLAGE OF STIRLING
COUNTY OF HASTINGS

SCALE 1 INCH = 20 FEET

NICK H. VERHOEF INC.
1989

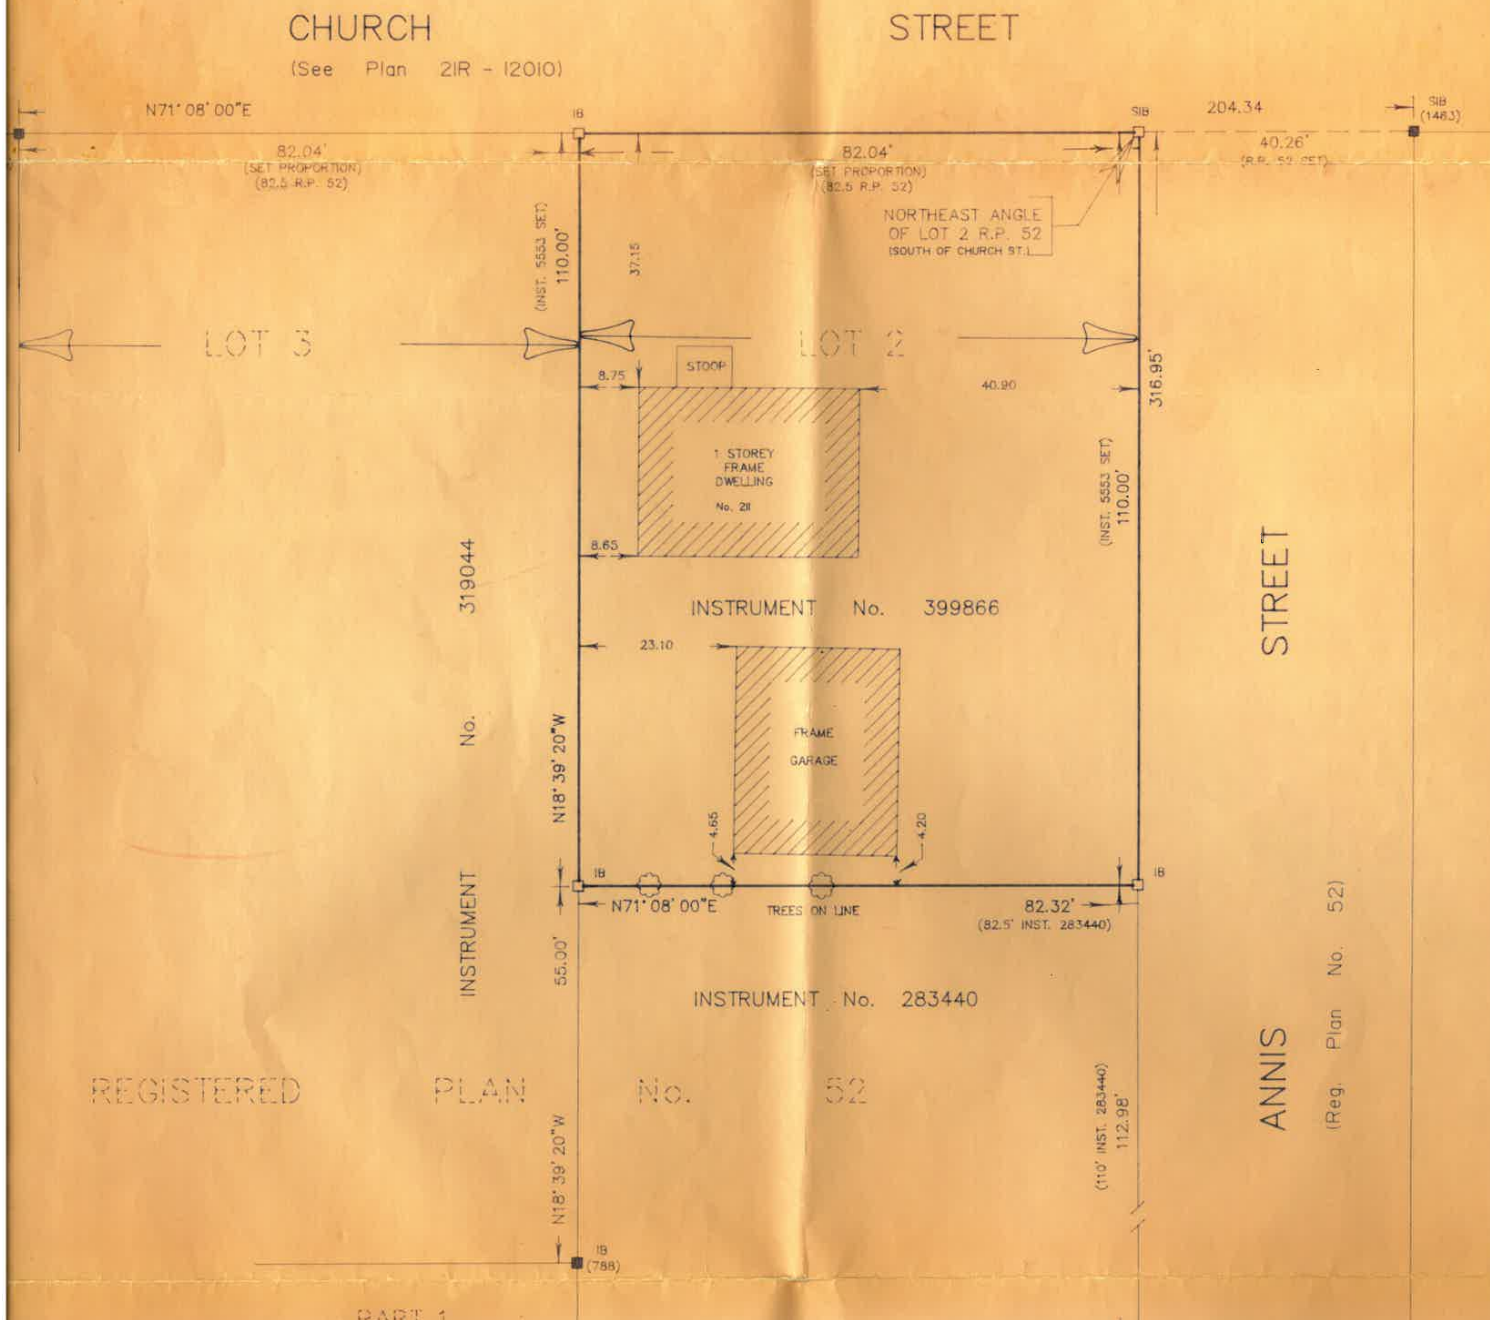


PART 1
PLAN 21R-12010

PART 1
PLAN 21R-10430

LEGEND	
□	-SURVEY MONUMENT PLANTED
■	-SURVEY MONUMENT FOUND
SSIB	-SHORT STANDARD IRON BAR
SIB	-STANDARD IRON BAR
IB	-IRON BAR

BEARINGS ARE ASTRONOMIC AND ARE REFERRED TO THE EASTERLY LIMIT OF PART 1 PLAN 21R-10430 AS SHOWN HAVING A BEARING OF N18°48'W

SURVEYOR'S CERTIFICATE	
I Certify that	
1	THIS SURVEY AND PLAN ARE CORRECT.
2	THE SURVEY WAS COMPLETED ON THE 9 DAY OF MAY 1989
CAMPBELLFORD ONT.	
18 MAY, 1989	
 NICK H. VERHOEF ONTARIO LAND SURVEYOR	

NICK H. VERHOEF
ONTARIO LAND SURVEYOR

P.O. BOX 1390
CAMPBELLFORD
KOL-1L0

P.O. BOX 490
MARMORA
KOK-2M0
TWEED
KOK-3J0