


Vent Worksheet

Fill Out and Email to support@sanfranroaster.com

REV.	ZONE	DESCRIPTION	DATE	APPROVED
A		INITIAL RELEASE	11/27/17	MAS

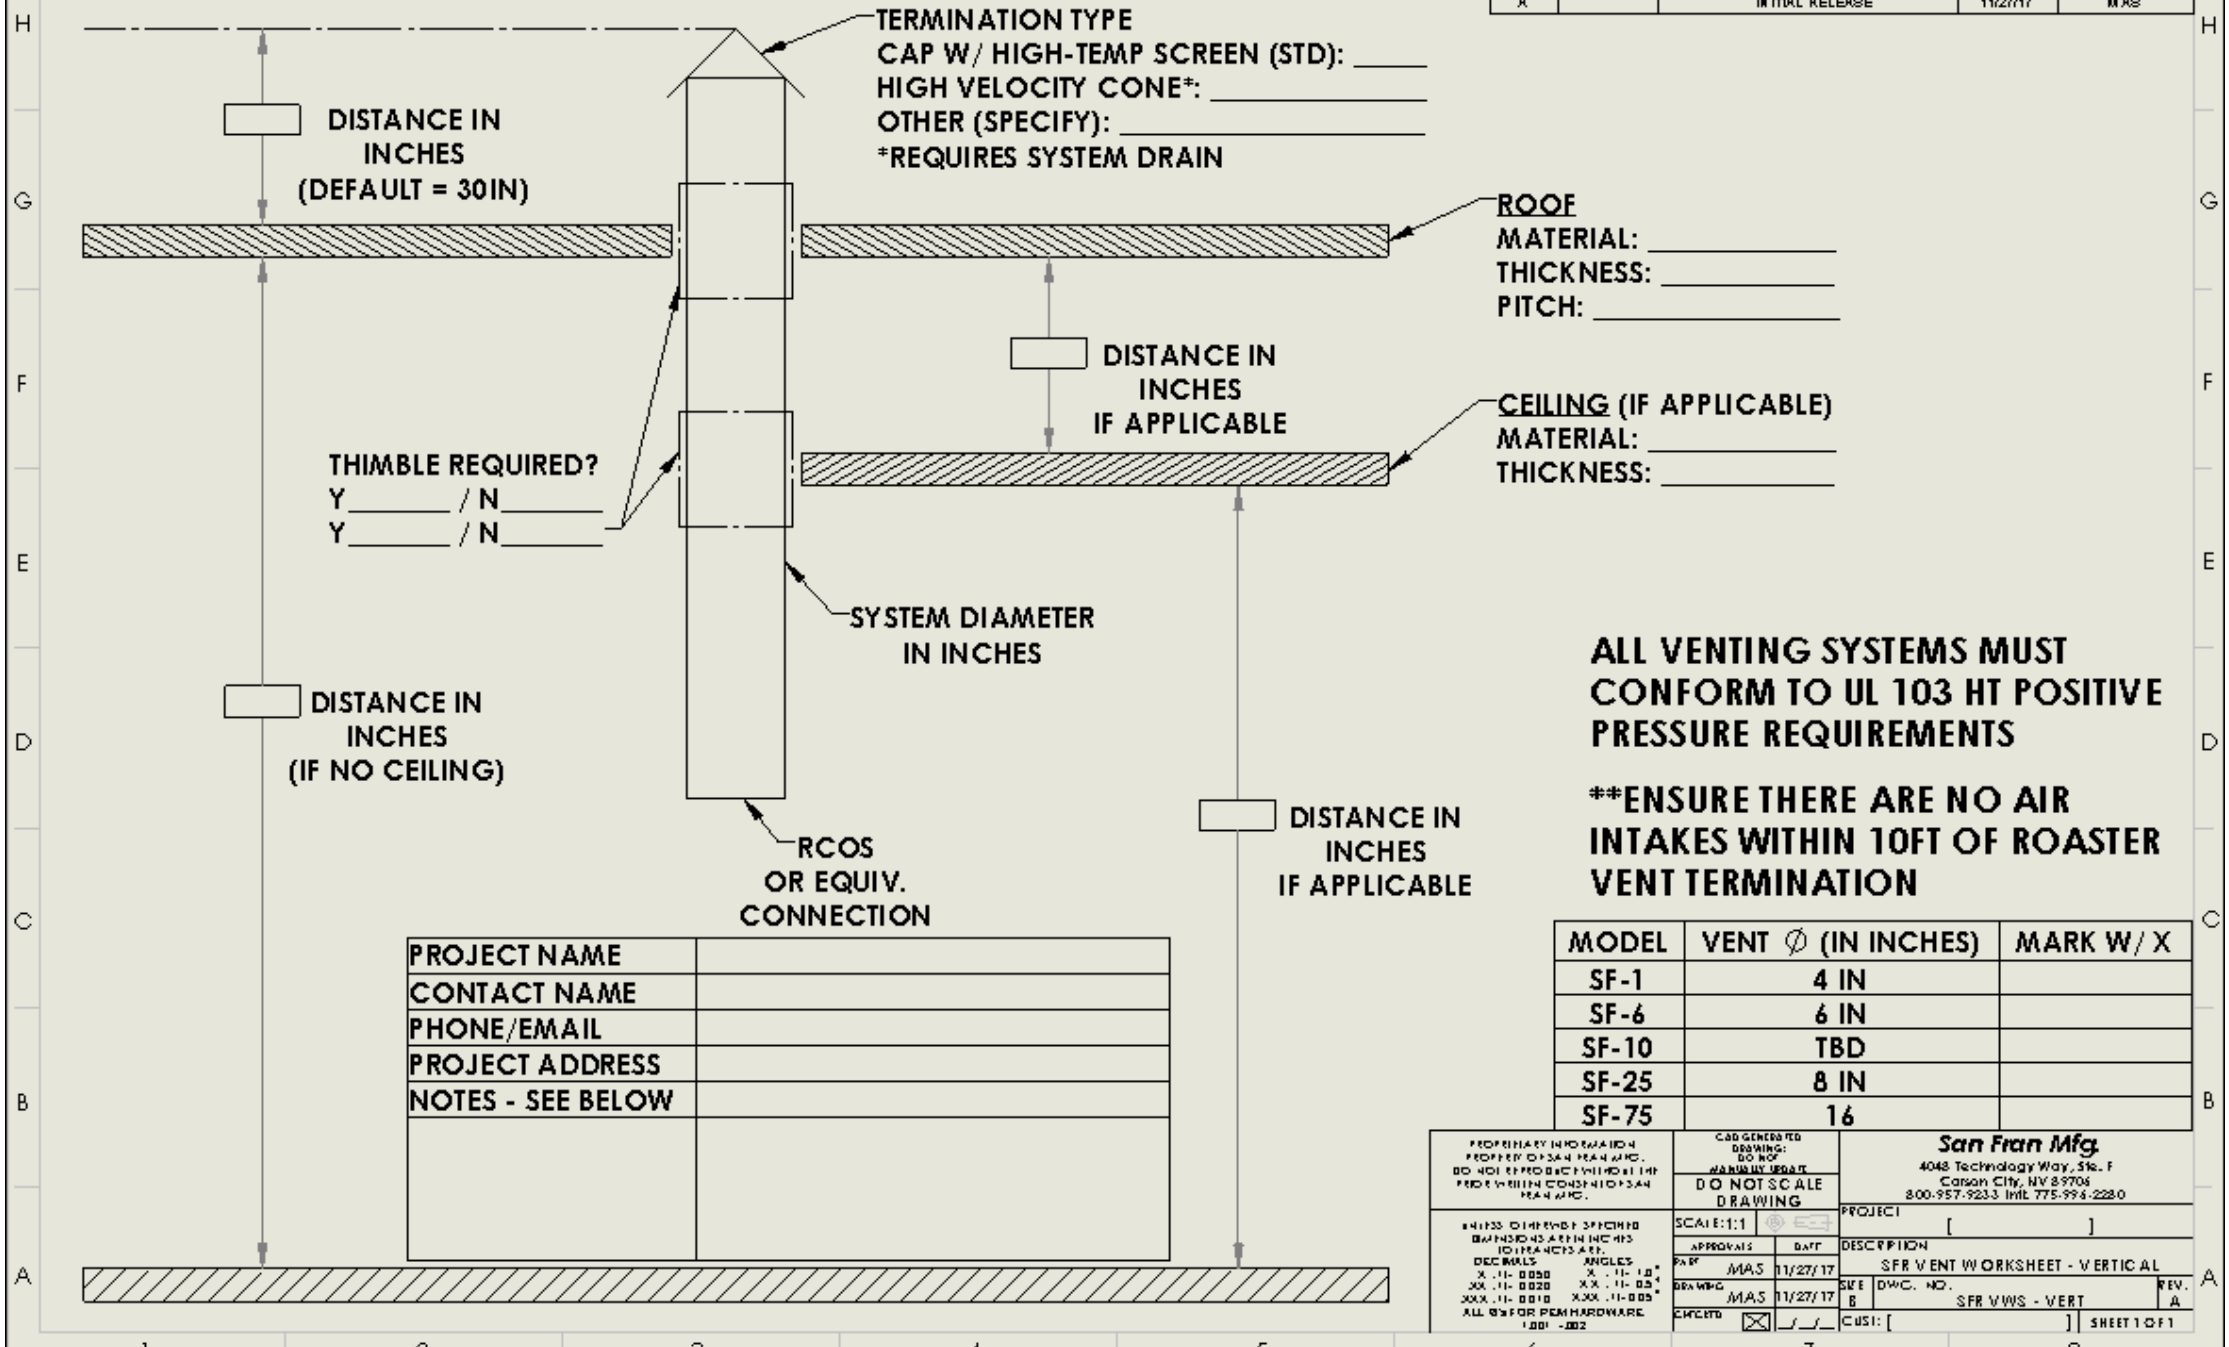

ALL VENTING SYSTEMS MUST CONFORM TO UL 103 HT POSITIVE PRESSURE REQUIREMENTS

****ENSURE THERE ARE NO AIR INTAKES WITHIN 10FT OF ROASTER VENT TERMINATION**

PROJECT NAME	
CONTACT NAME	
PHONE/EMAIL	
PROJECT ADDRESS	
NOTES - SEE BELOW	

MODEL	VENT Ø (IN INCHES)	MARK W/ X
SF-1	4 IN	
SF-6	6 IN	
SF-10	TBD	
SF-25	8 IN	
SF-75	16	

PROPRIETARY INFORMATION
 PROPERTY OF SAN FRAN MFG.
 DO NOT REPRODUCE WITHOUT THE
 WRITTEN CONSENT OF SAN
 FRAN MFG.

CAD GENERATED
 DRAWING:
 DO NOT SCALE
 DRAWING

San Fran Mfg
 4048 Technology Way, Ste. F
 Carson City, NV 89704
 800-957-9233 INTL 775-956-2280

PROJECT: []

DESCRIPTION: SFR VENT WORKSHEET - VERTICAL

SCALE: 1:1


APPROVALS: DATE: 11/27/17

DESIGNER: MAS 11/27/17

CHECKED: []

REV. A

CUSTOMER: [] SHEET 1 OF 1

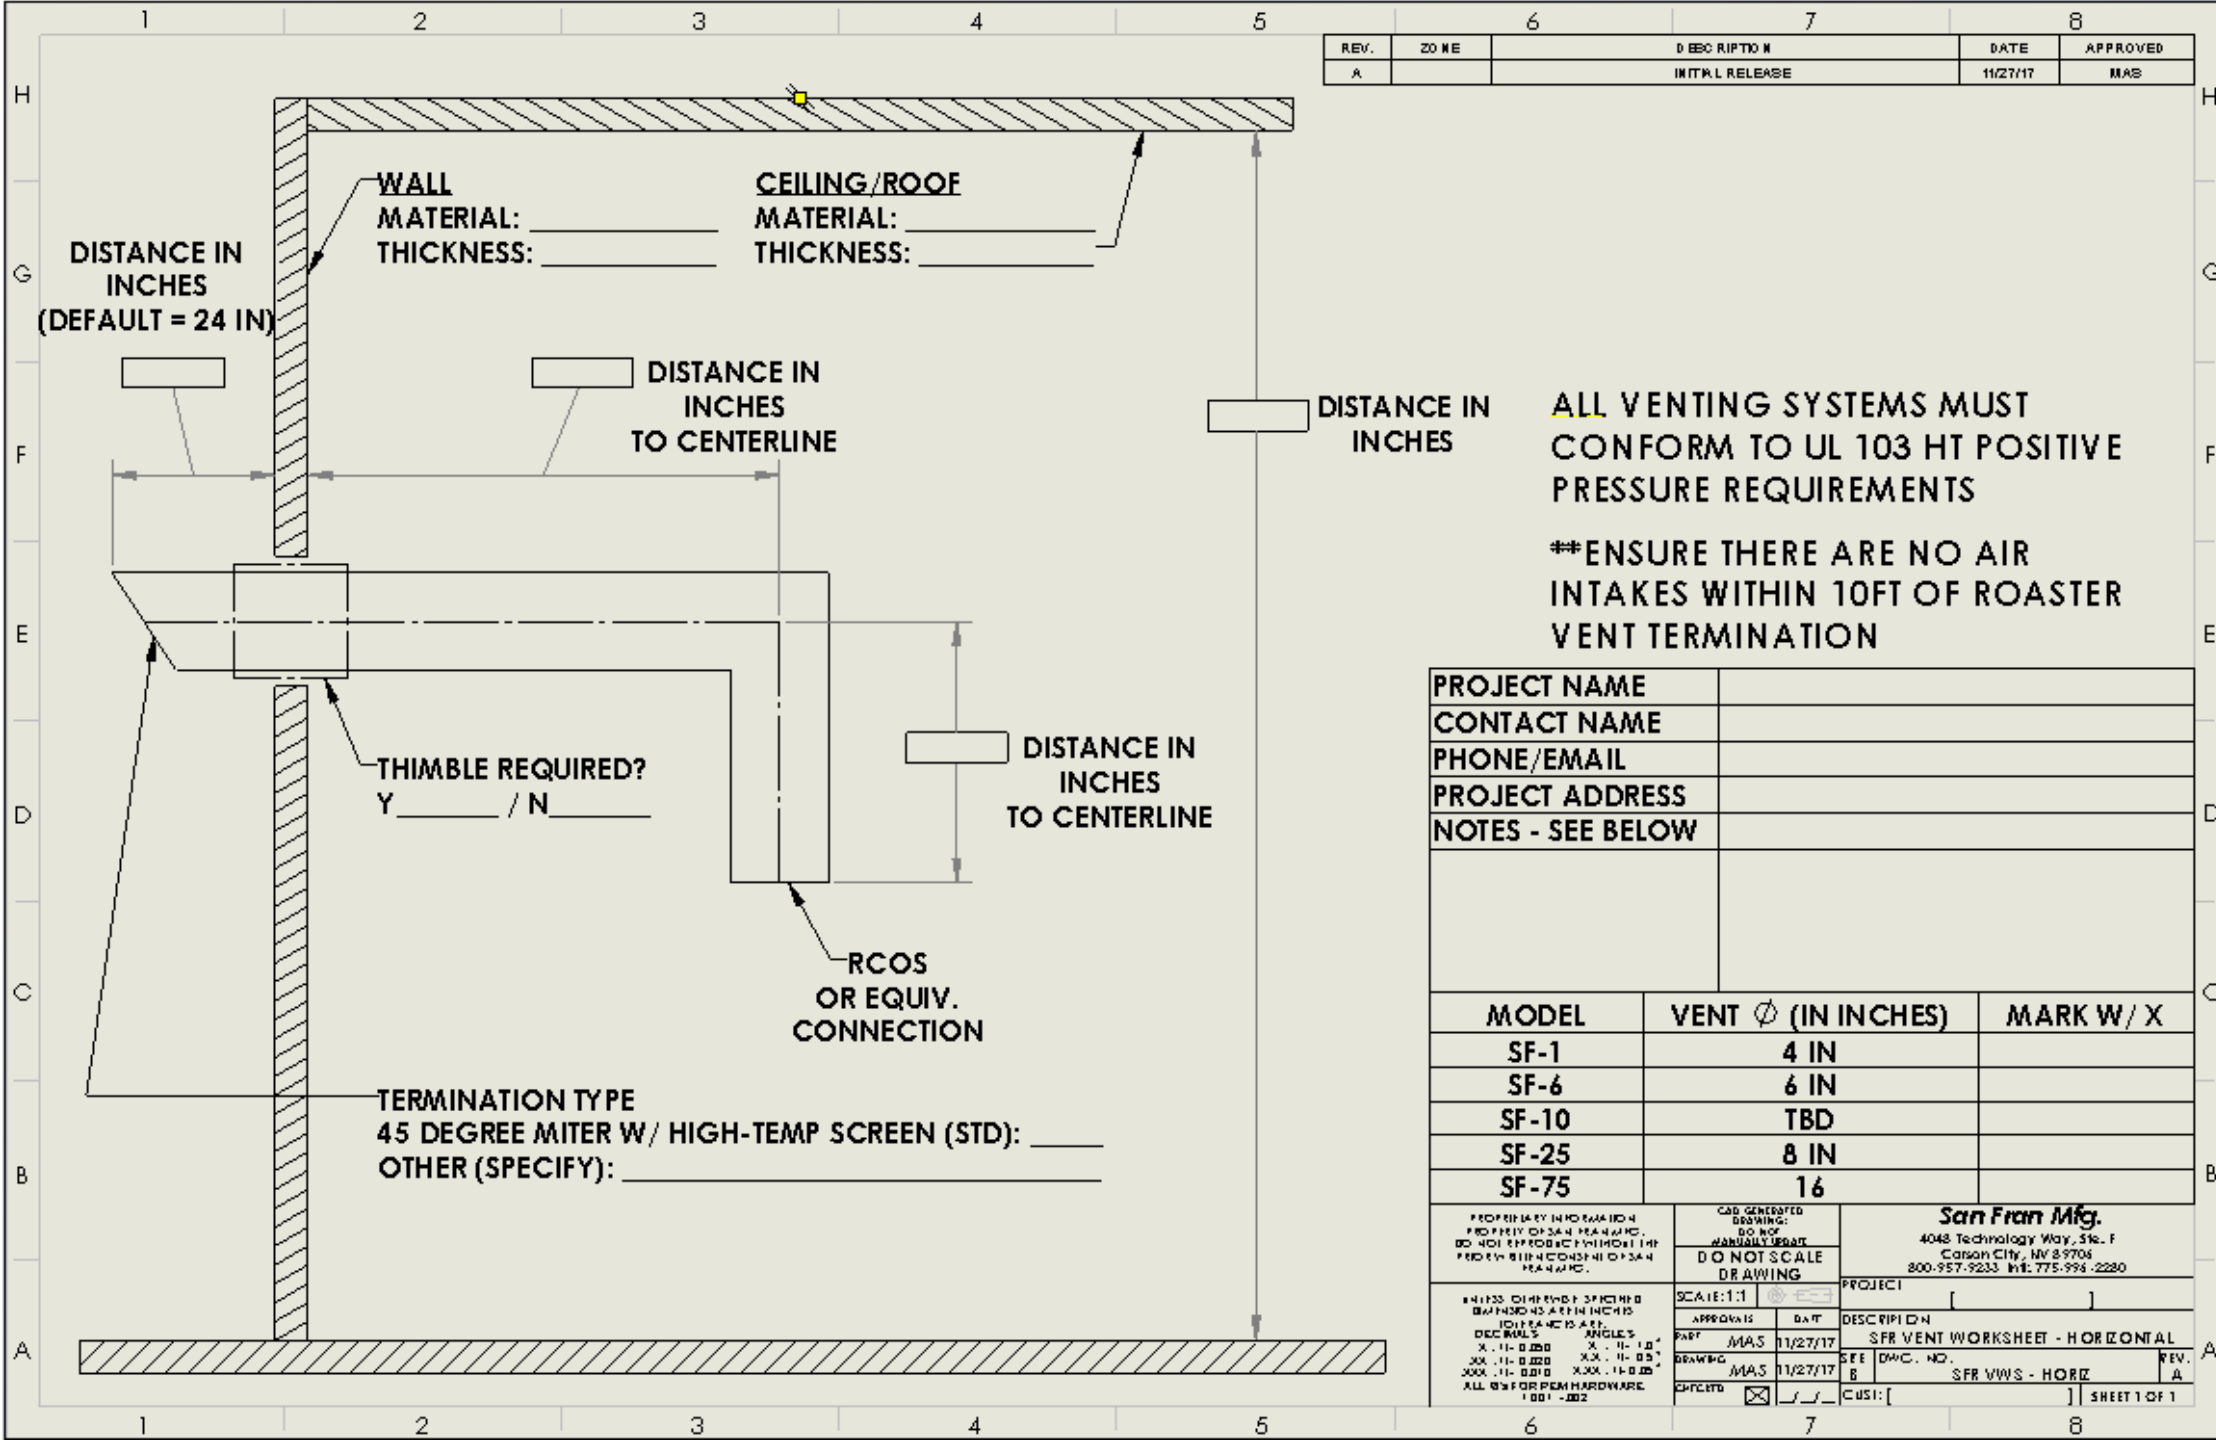

REV.	DATE	DESCRIPTION	DATE	APPROVED
A		INITIAL RELEASE	11/27/17	MAS

ALL VENTING SYSTEMS MUST CONFORM TO UL 103 HT POSITIVE PRESSURE REQUIREMENTS

****ENSURE THERE ARE NO AIR INTAKES WITHIN 10FT OF ROASTER VENT TERMINATION**

PROJECT NAME	
CONTACT NAME	
PHONE/EMAIL	
PROJECT ADDRESS	
NOTES - SEE BELOW	

MODEL	VENT ϕ (IN INCHES)	MARK W/ X
SF-1	4 IN	
SF-6	6 IN	
SF-10	TBD	
SF-25	8 IN	
SF-75	16	

PROPRIETARY INFORMATION PROPERTY OF SAN FRANCISCO DO NOT REPRODUCE WITHOUT THE WRITTEN PERMISSION OF SAN FRANCISCO		CAD GENERATED DRAWING: DO NOT SCALE DRAWING SCALE: 1:1		San Fran Mfg. 4048 Technology Way, Ste. F Carson City, NV 89704 800-957-9233 FAX: 775-994-2280	
APPROVALS DATE PART DRAWING C/C/CTD	MAS MAS MAS <input checked="" type="checkbox"/>	DATE 11/27/17 11/27/17 11/27/17	PROJECT DESCRIPTION SFR VENT WORKSHEET - HORIZONTAL SEE D/C. NO. SFR VENTS - HORIZ	REV. A	SHEET 1 OF 1