

BOUNDARY SURVEY, LOT SPLIT

SITUATED NEAR THE CITY OF COLUMBIA, IN THE COUNTY OF RICHLAND, STATE OF SOUTH CAROLINA

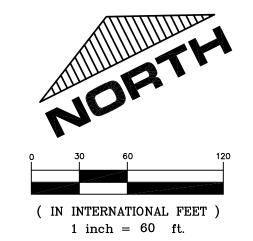

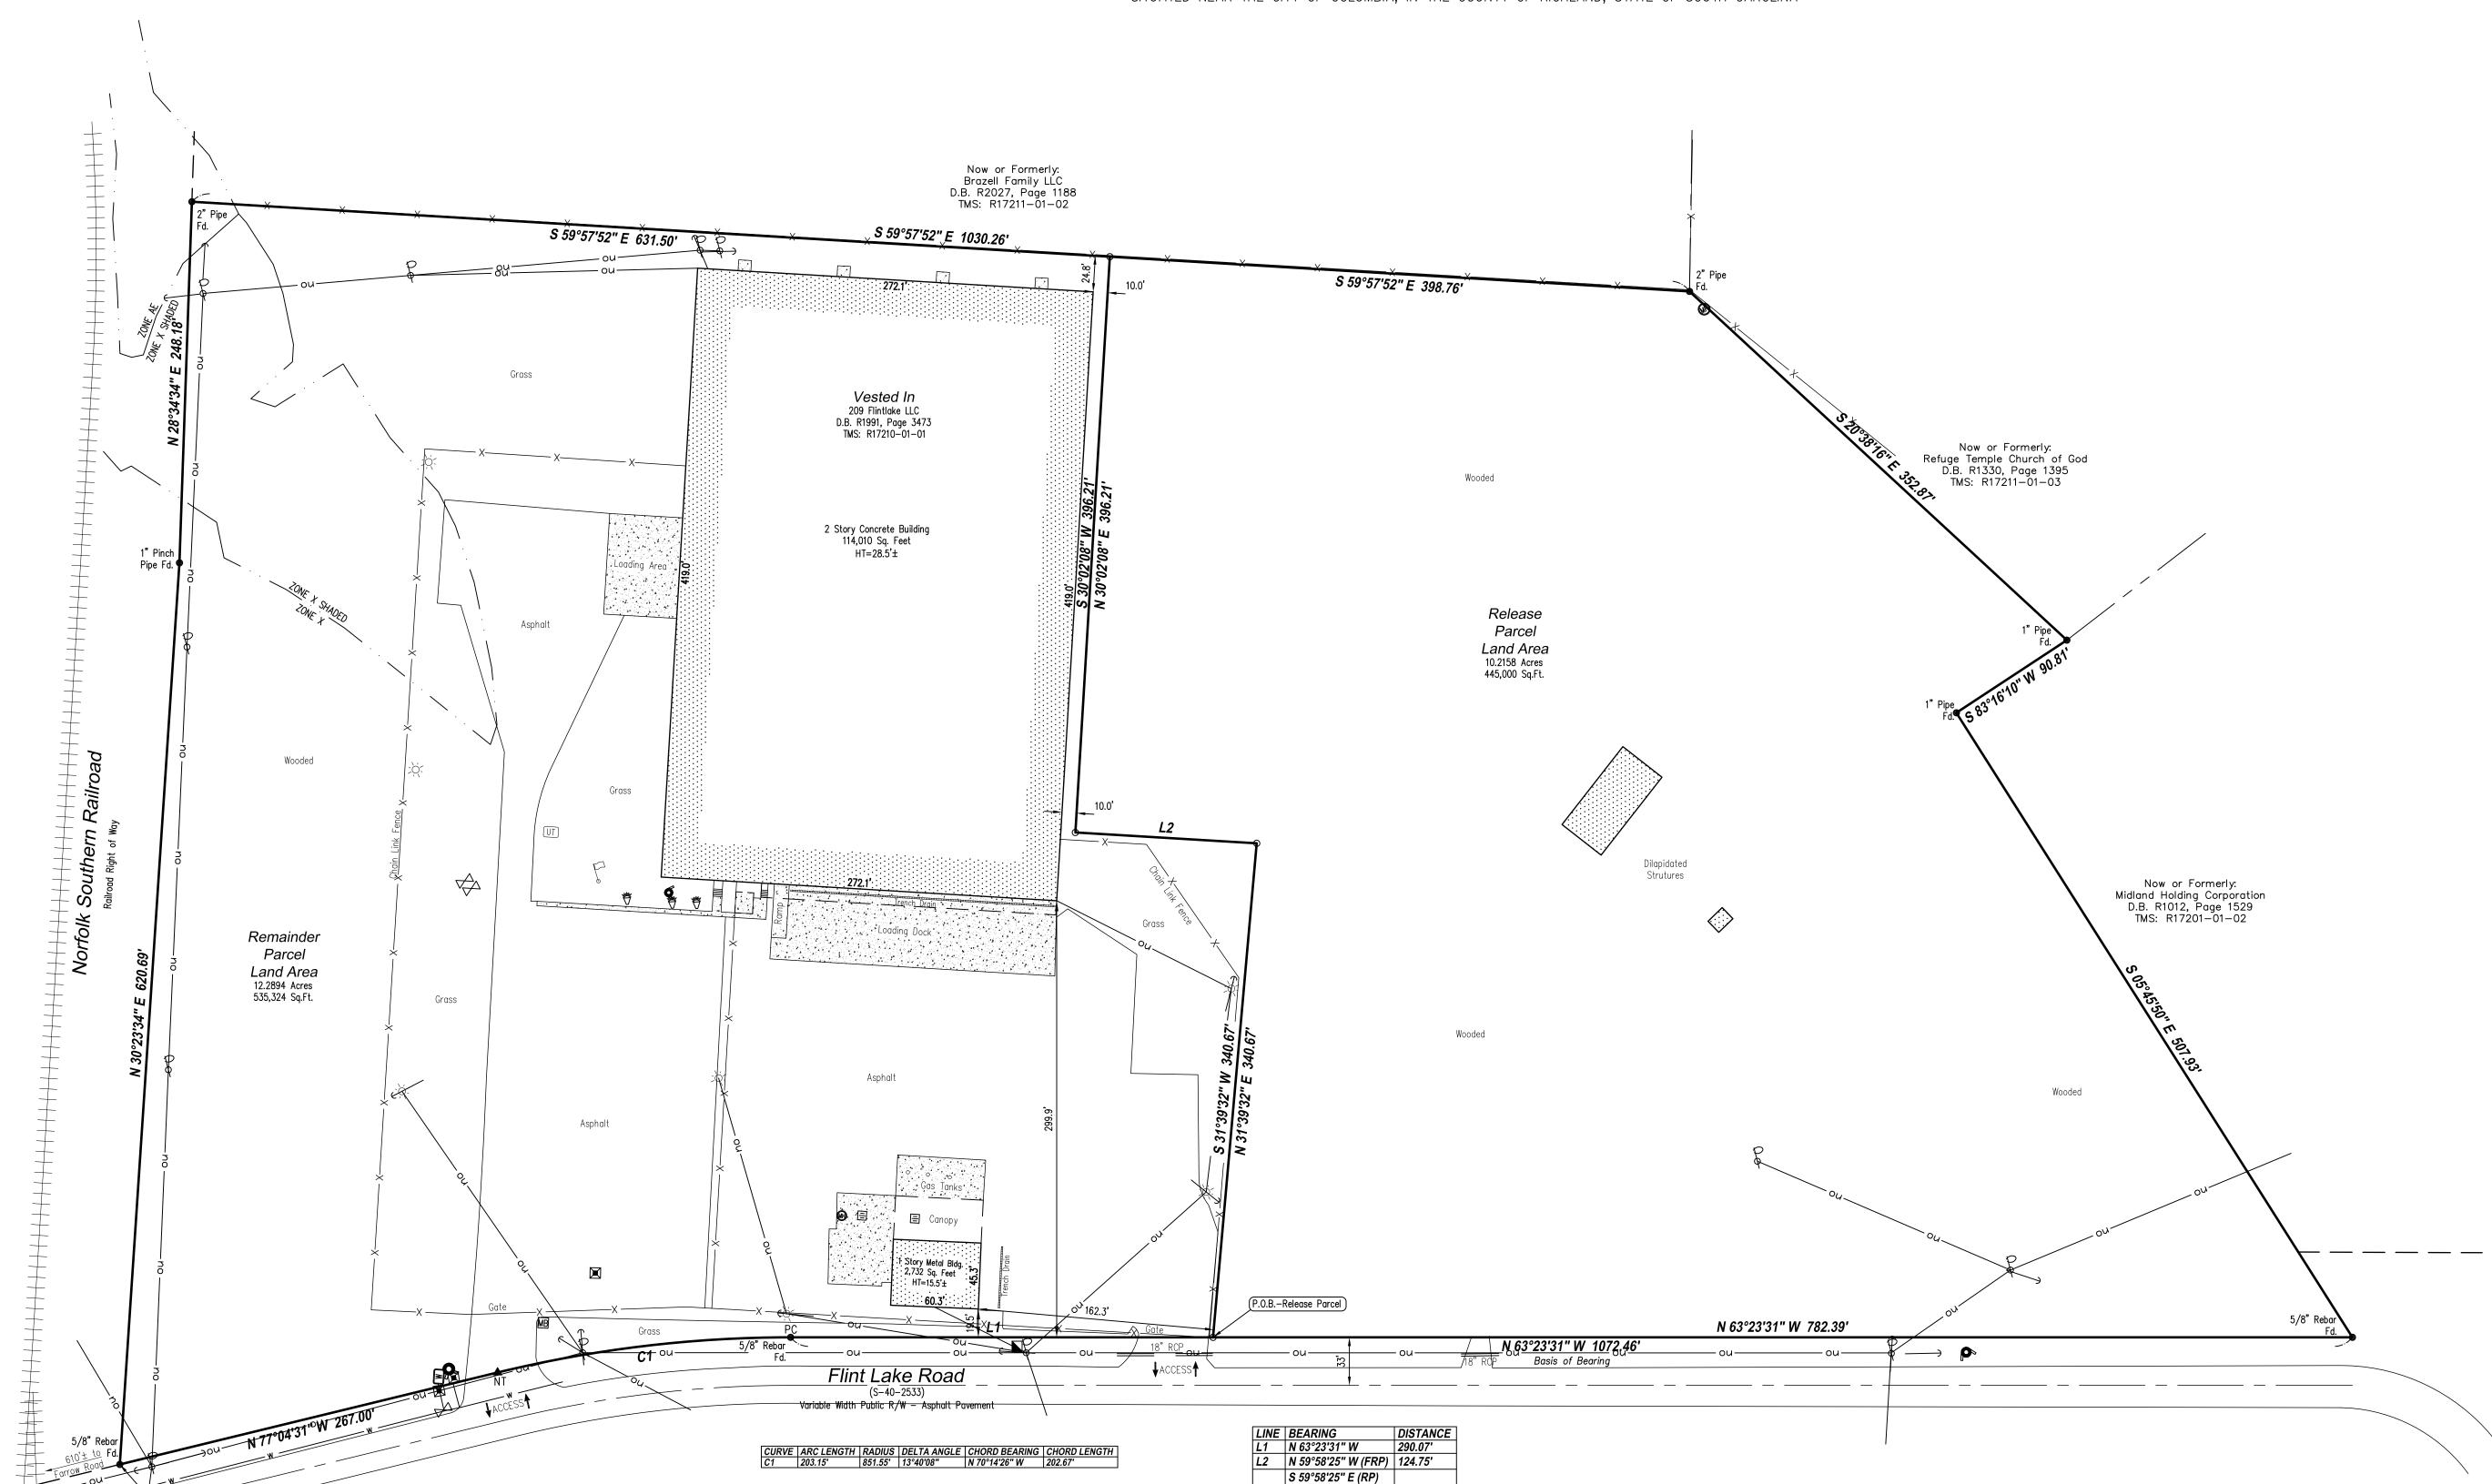

P.O.B.—Remainder Parcel P.O.C.—Release Parcel OWNERS OF RECORD:

209 FLINTLAKE LLC 2730 TRANSIT ROAD BUFFALO, NY 14224 TMS NO. R17210-01-01

OWNERS ACCEPTANCE:

I THE UNDERSIGNED OWNER(S) OF THE LAND SHOWN HEREON, DO HEREBY ACCEPT THIS PLAT, PARTITION AND CONSOLIDATION OF THE SAME.

209 FLINTLAKE LLC

STATE OF SOUTH CAROLINA COUNTY OF RICHLAND

THE FOREGOING INSTRUMENT WAS ACKNOWLEDGED BEFORE ME THIS

___ DAY OF _____, 2020 BY

NOTARY PUBLIC

PRINTED NAME: ___

MY COMMISSION EXPIRES: _____

REFERENCES:

DEED BOOK R1991, PAGE 3473

BASIS OF BEARINGS:

THE MERIDIAN FOR ALL BEARINGS SHOWN HEREON IS N 63'23'31" W AS THE NORTHEASTERLY LINE OF FLINTLAKE ROAD AS DESCRIBED IN D.B. R1991, PAGE 3473, RICHLAND COUNTY RECORDS.

LEGEND:

Rec. - Record

Msd. — Measured Calc. — Calculated

Monumentation Found (as noted)

■ Concrete Monument Found

O -5/8" Rebar set w/ cap stamped "LMS Surveying" R/W - Right of Way

C/L — Centerline

I HEREBY STATE THAT THIS PLAT HAS BEEN COMPILED FROM A SURVEY MADE ON THE GROUND IN NOVEMBER OF 2019 AND I HEREBY STATE THAT TO THE BEST OF MY KNOWLEDGE, INFORMATION AND BELIEF, THE SURVEY SHOWN HEREIN WAS MADE IN ACCORDANCE WITH THE REQUIREMENTS OF THE MINIMUM STANDARDS MANUAL FOR THE PRACTICE OF LAND SURVEYING IN SOUTH CAROLINA AND MEETS OR EXCEEDS THE REQUIREMENTS FOR A CLASS A SURVEY AS SPECIFIED THEREIN; ALSO THERE ARE NO VISIBLE ENCROACHMENTS OR PROJECTIONS OTHER THAN AS SHOWN.

RAYMOND B. DAWBER
PLS #24270
IN THE STATE OF SOUTH CAROLINA
FOR THE BENEFIT AND USE OF LMS SURVEYING, LTD

PREPARED FOR:

209 FLINTLAKE LLC 2730 TRANSIT ROAD BUFFALO, NY 14224



Professional Commercial & Residential Land Surveys P.O. Box 65 • Sharon Center • OH • 44274 330.329.6812 / Surveys@LMSsurveying.com