

expresses this culture of reinvention through its form, materials, and detailing.















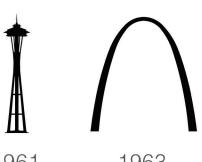



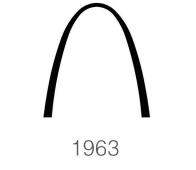

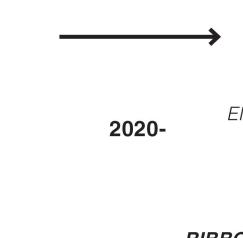

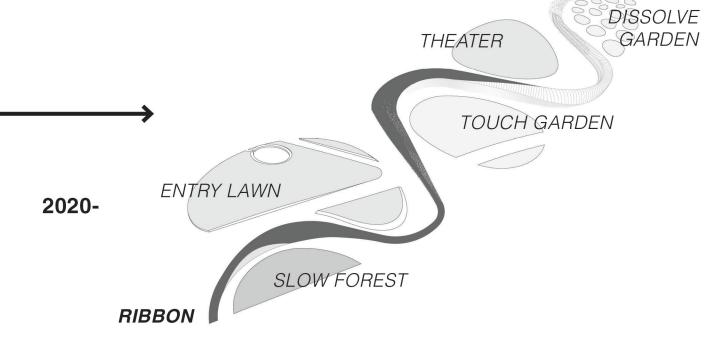


A MONUMENT FOR THE FUTURE

The "vertical object" paradigm of the past transforms into a horizontal, democratic, immersive landscape for the future.

The existing Five Skaters The design accentuates access to the riverfront while framing views and monument is integrated providing new interfaces for community activities. Throughout the ribbon, materials are linked with gradients of parametric patterning, evoking the "pixel" or the "byte" as the smallest unit of digital information. into the Entry Lawn.

ENTRY LAWN

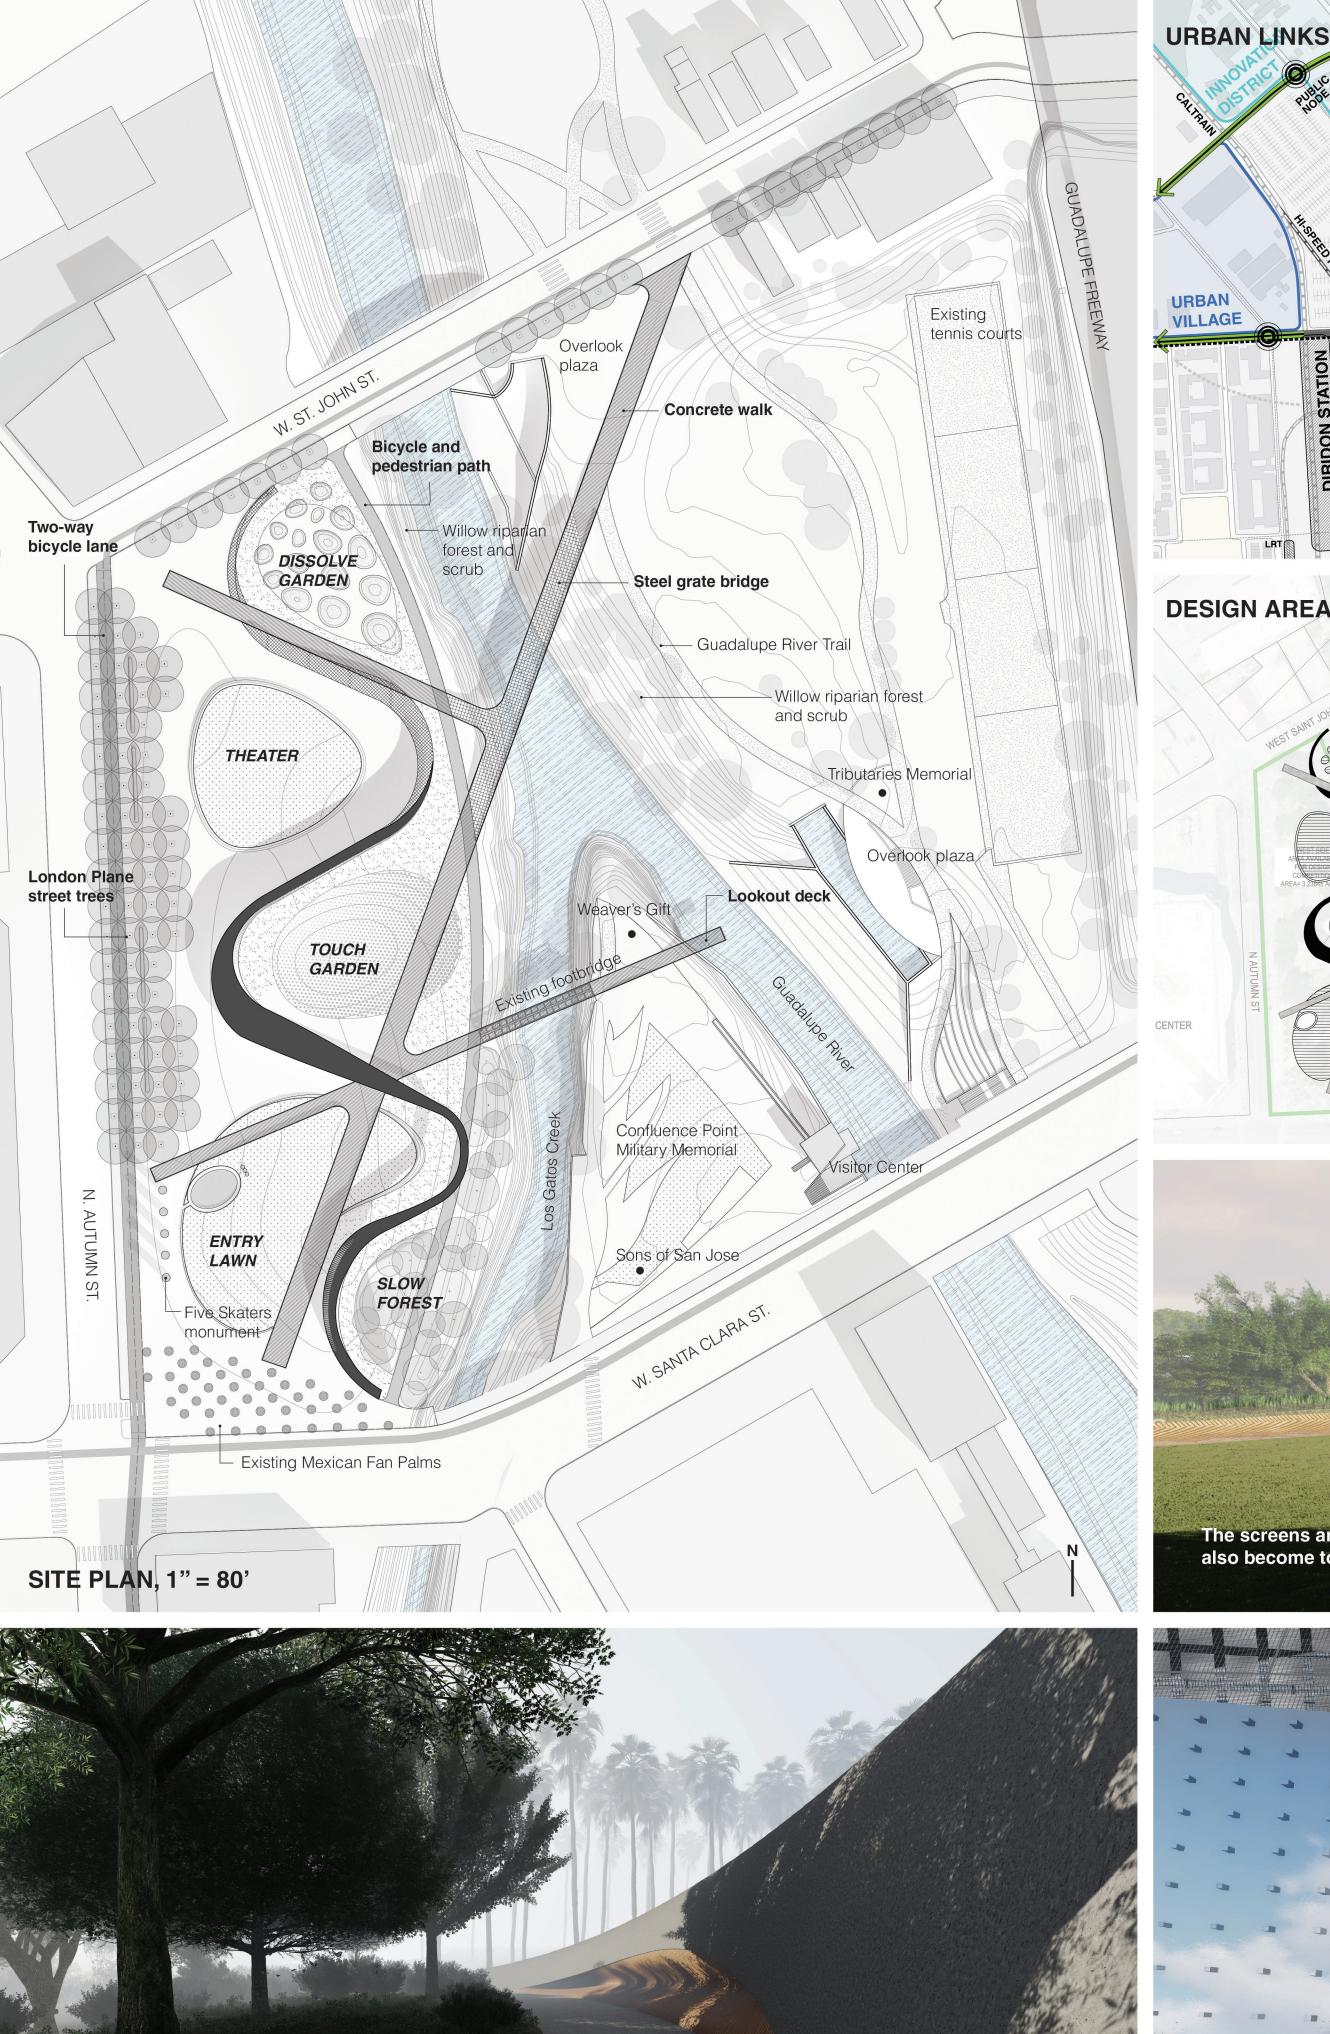

Embedded wood seating surfaces refer to the inventions of papyrus and


paper, precursors to today's interactive screens. Facing the Slow Forest,


The Slow Forest is grown from seed on site as opposed to assembled from


transplanted nursery stock, which facilitates advanced communication between species. The species selected for planting are the same as those

this public bench becomes a space of quiet reflection near the river.

found in the adjacent willow riparian forest and scrub habitat.

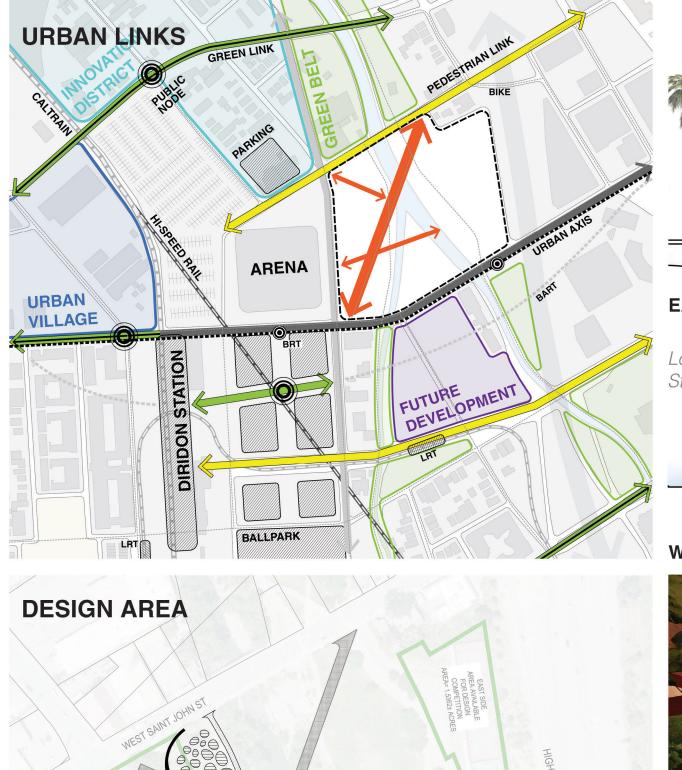

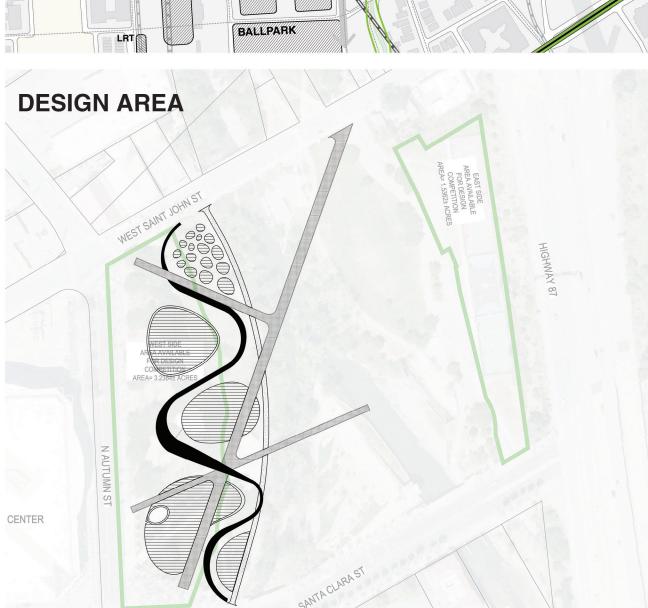

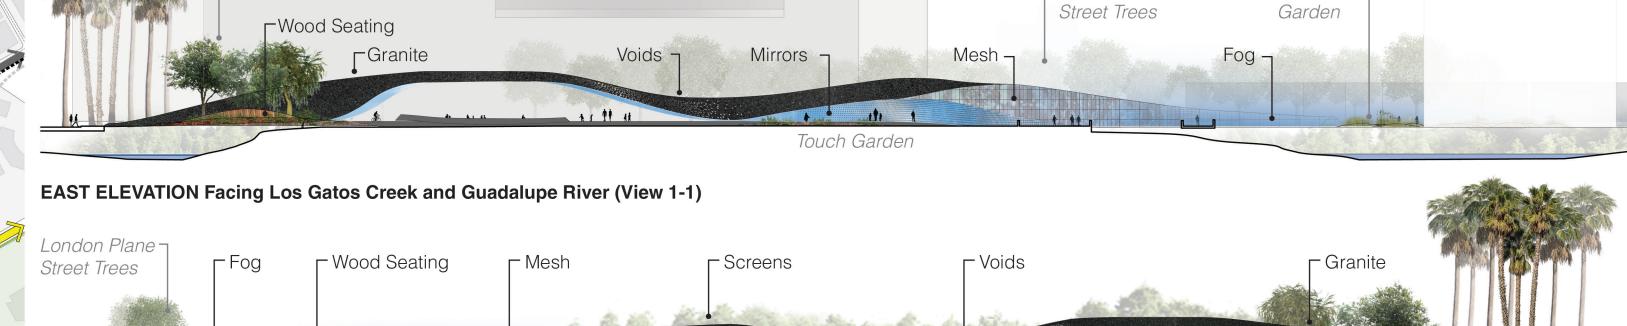

r London Plane

Entry Lawn


Dissolve -

Point Military Memorial, and offers views back to the ribbon.

WEST ELEVATION Facing Autumn Street and the SAP Center (View 2-2)

1" = 50"

The existing pedestrian bridge links a new pathway to the Confluence

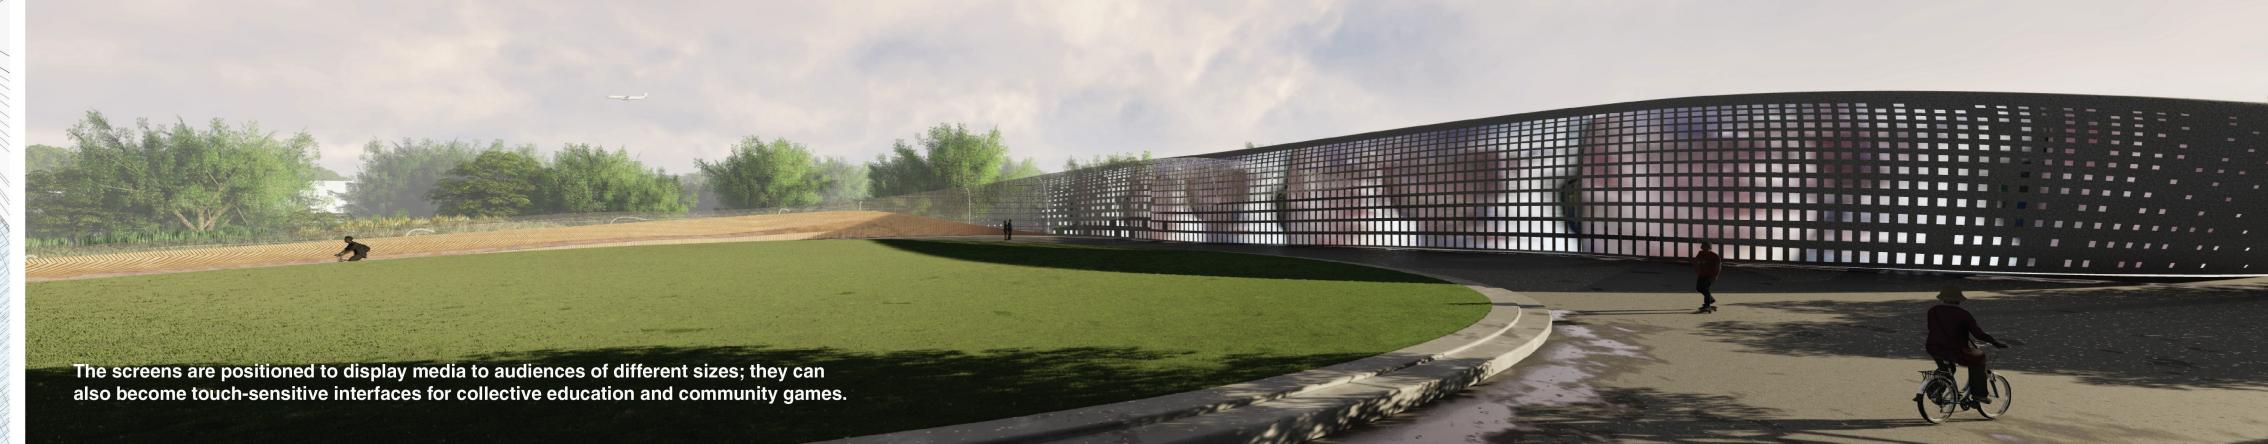

Theatre

Slow Forest



