



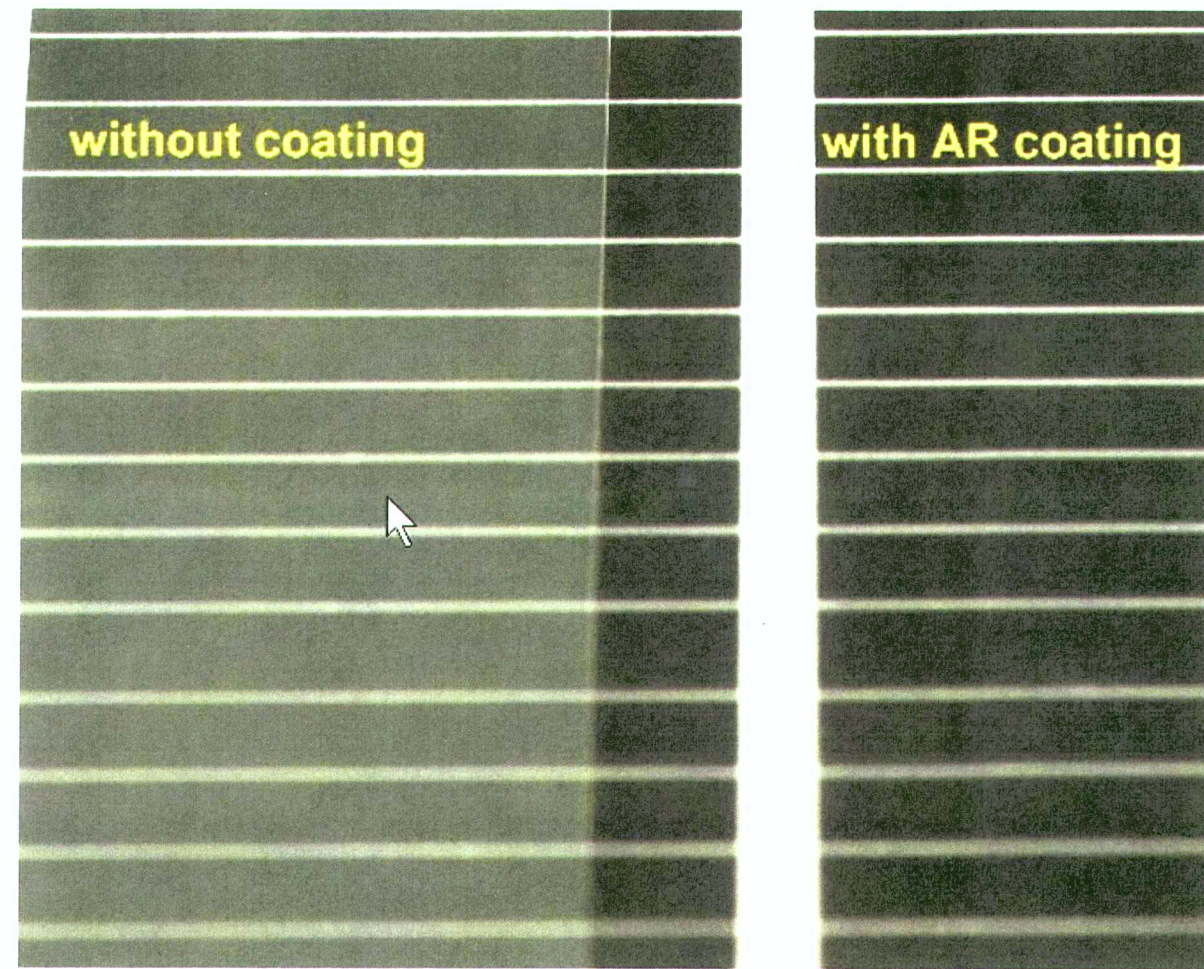


ANTI-GLARE COATING



SPROUT FRAMES 30" HIGH

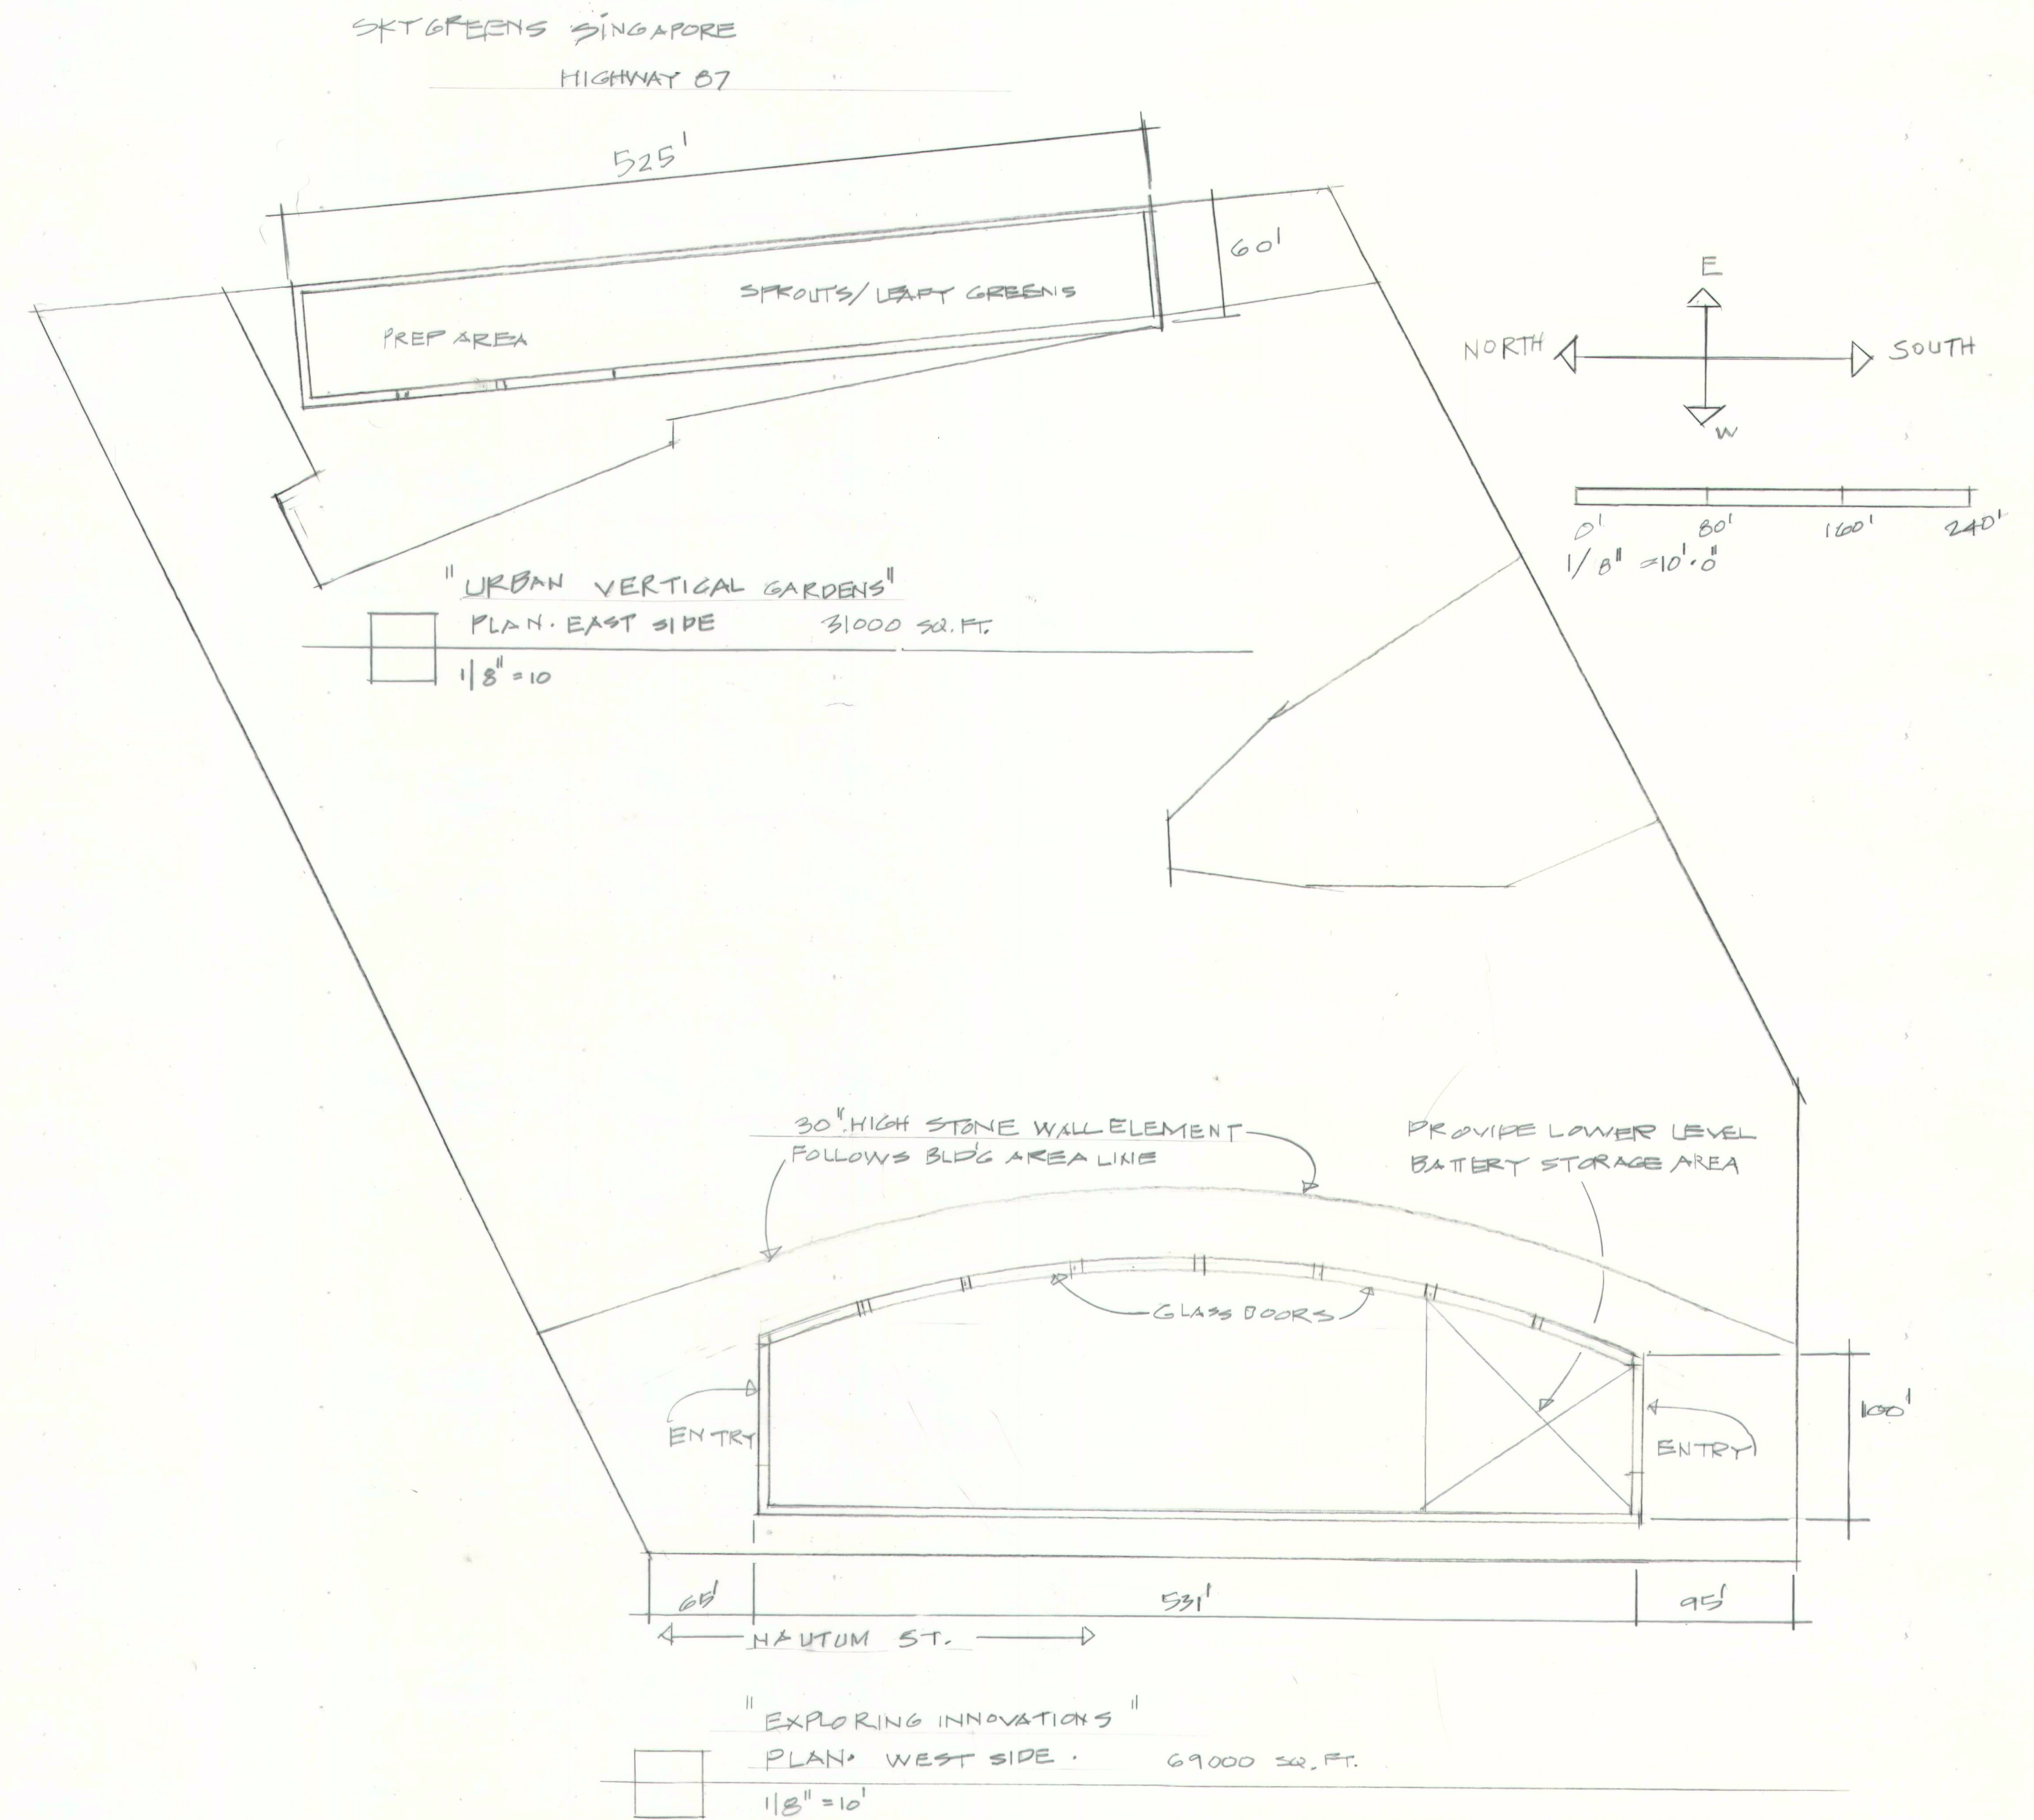

Looking at independent solar researcher David Birch's chart, it's clear to see we are already near Dalton Minimum levels.

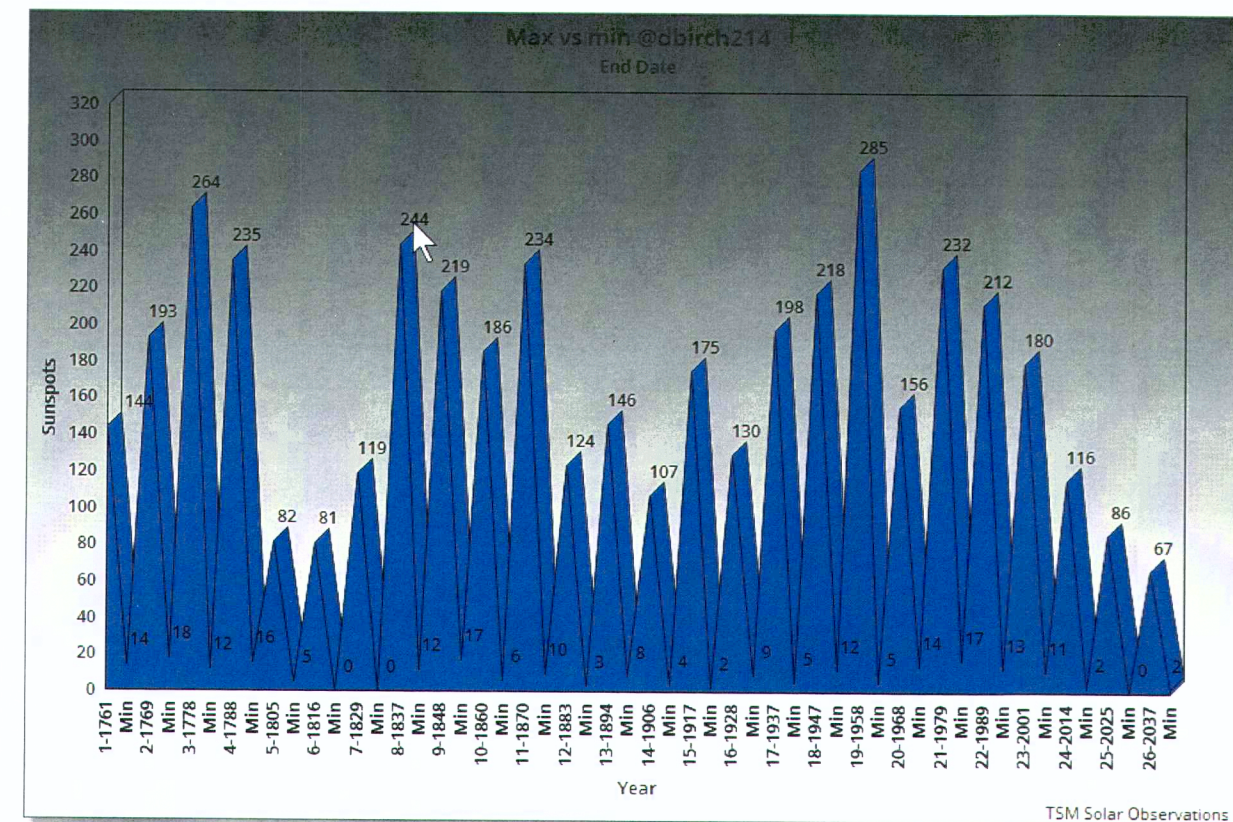

SUNSPOT CYCLES







AEROPONICS TUBES



CLEARLED EXAMPLE



LARGE SCALE EXAMPLE NOT CLEARLED


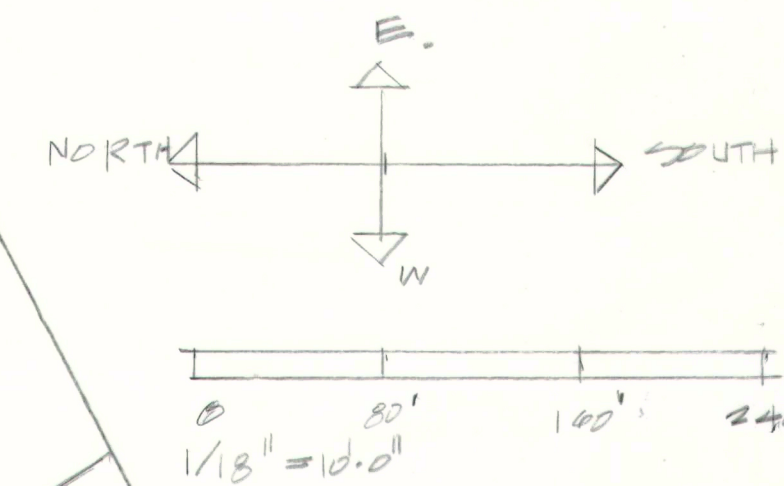
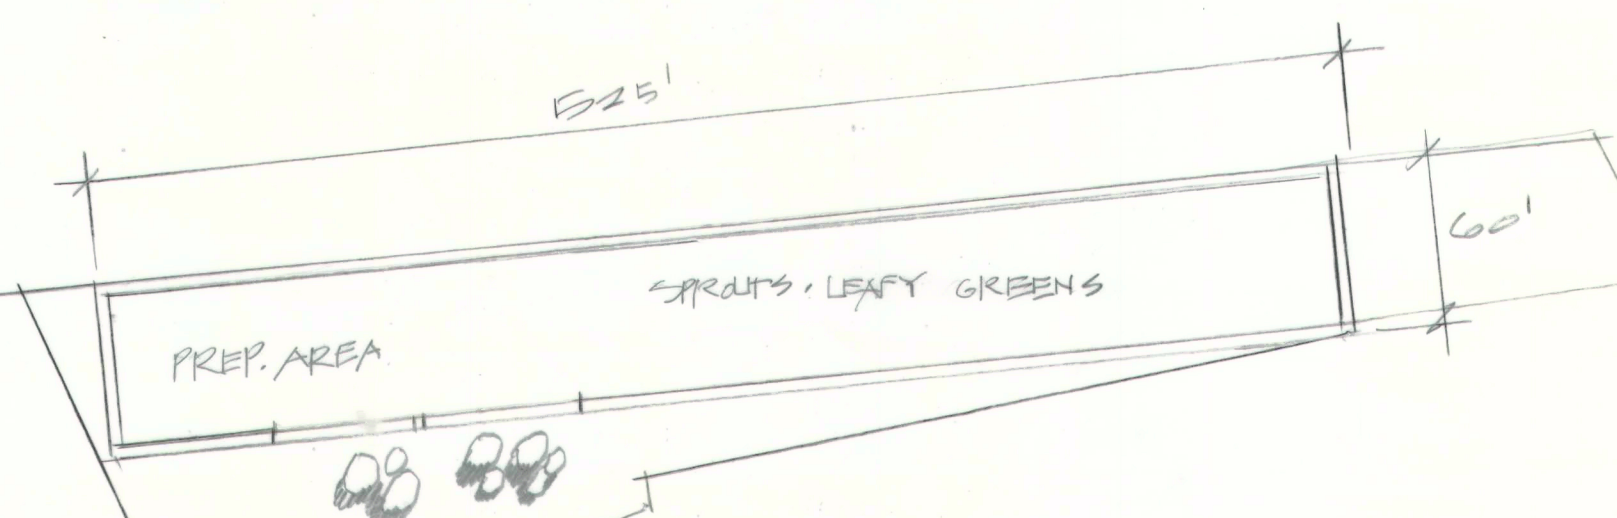
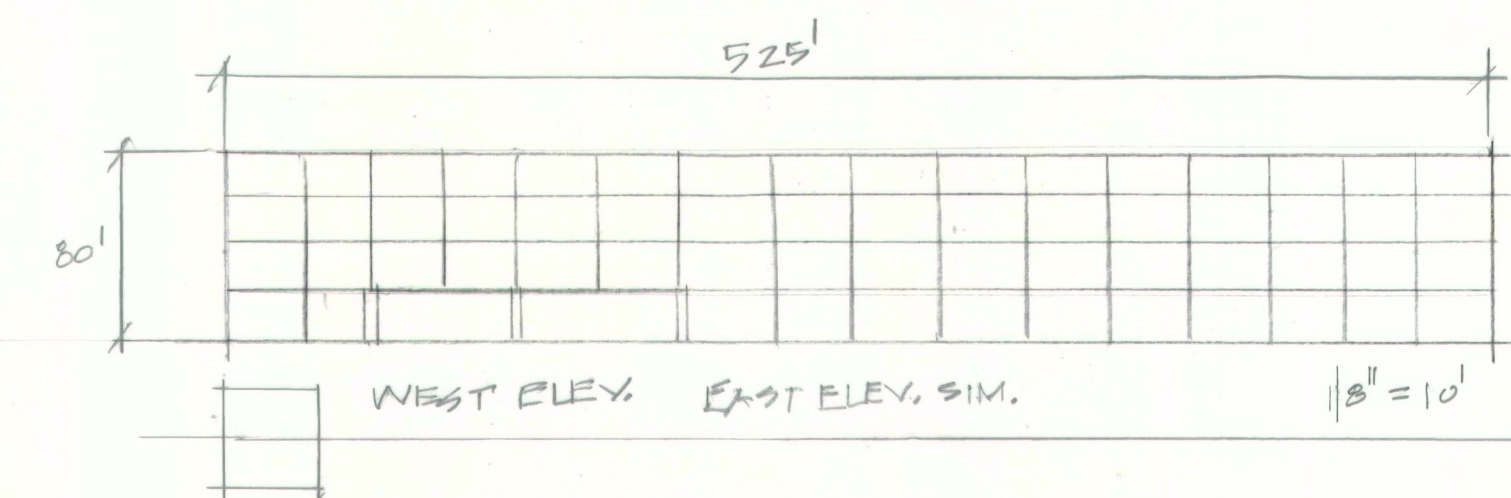
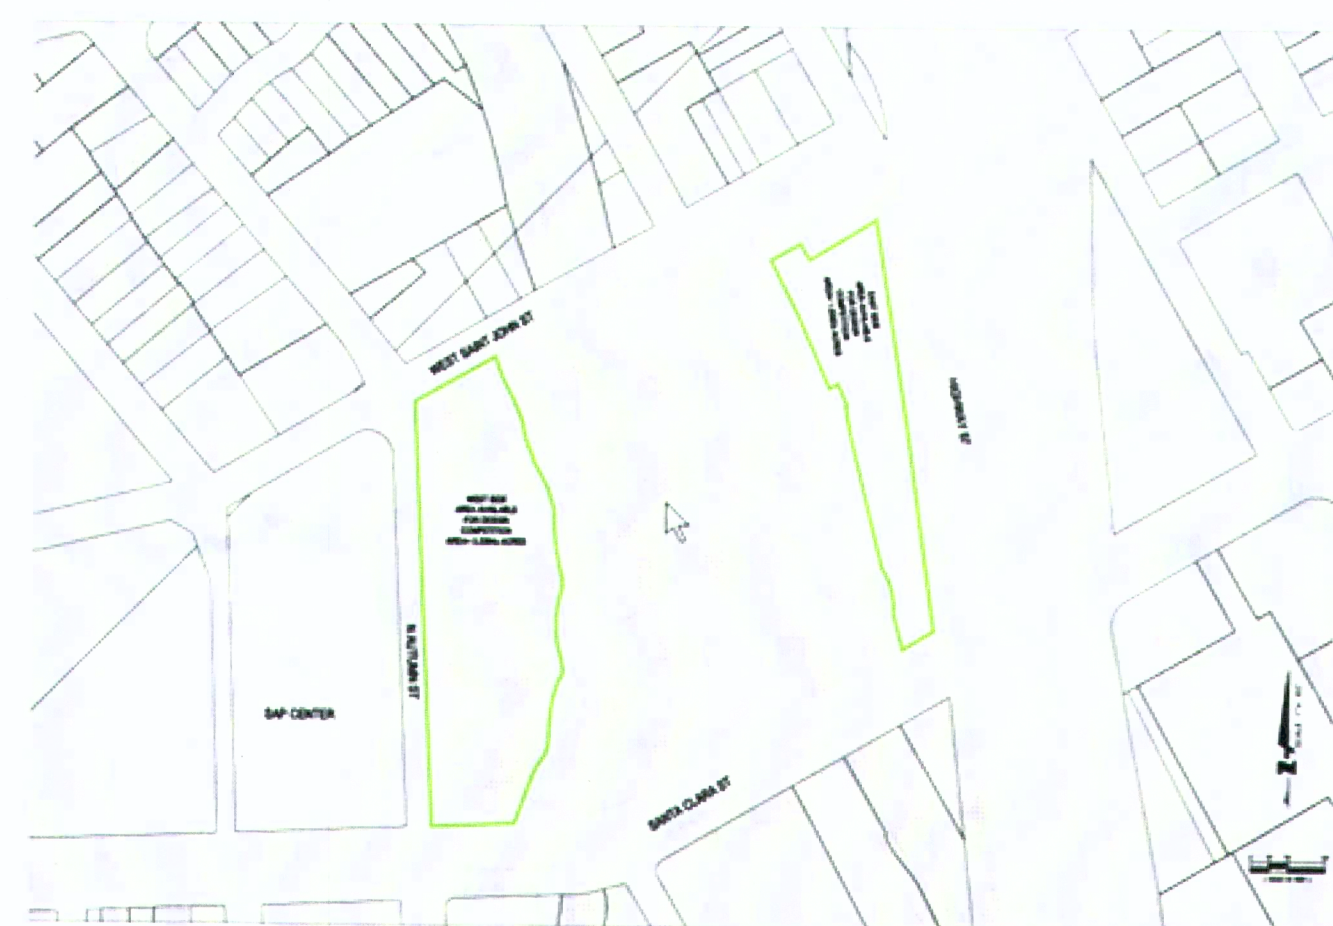


"URBAN VERTICAL GARDENS"
PLAN - EAST SIDE
1/8" = 10' 34000 SFT.

CLEARLED EXAMPLE

20 FT DEEP SPACE FRAME
10 TO 15 FT THICK SPACE FRAME WALLS

CLEARLED PANELS BOTH SIDES ALL WALLS

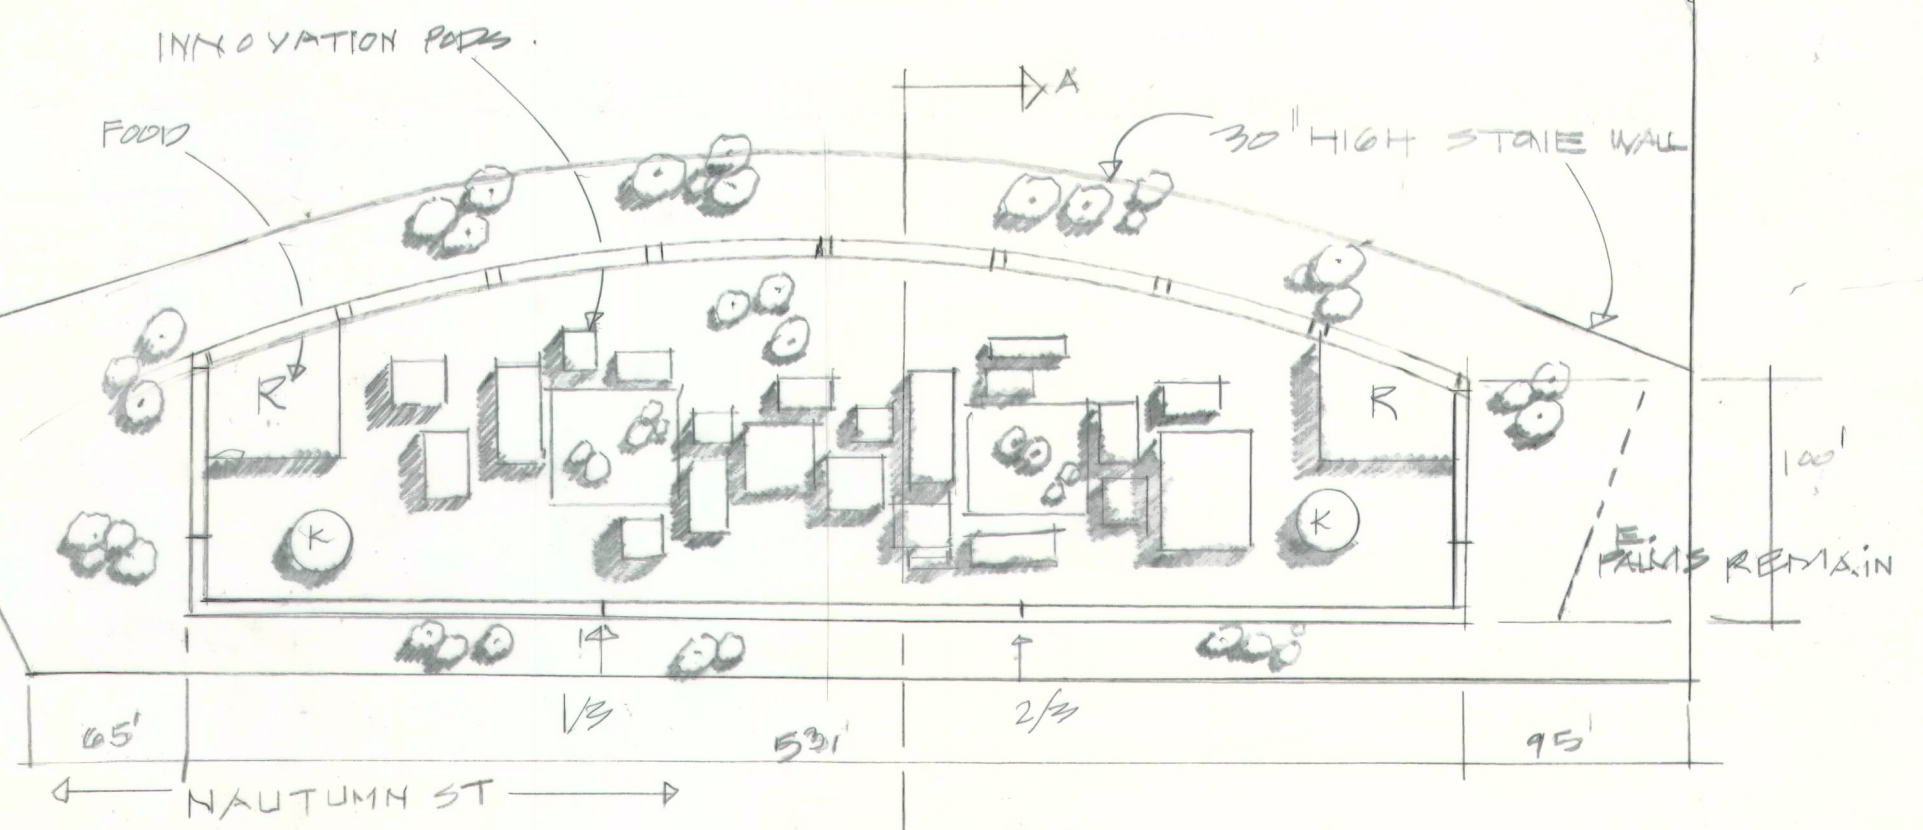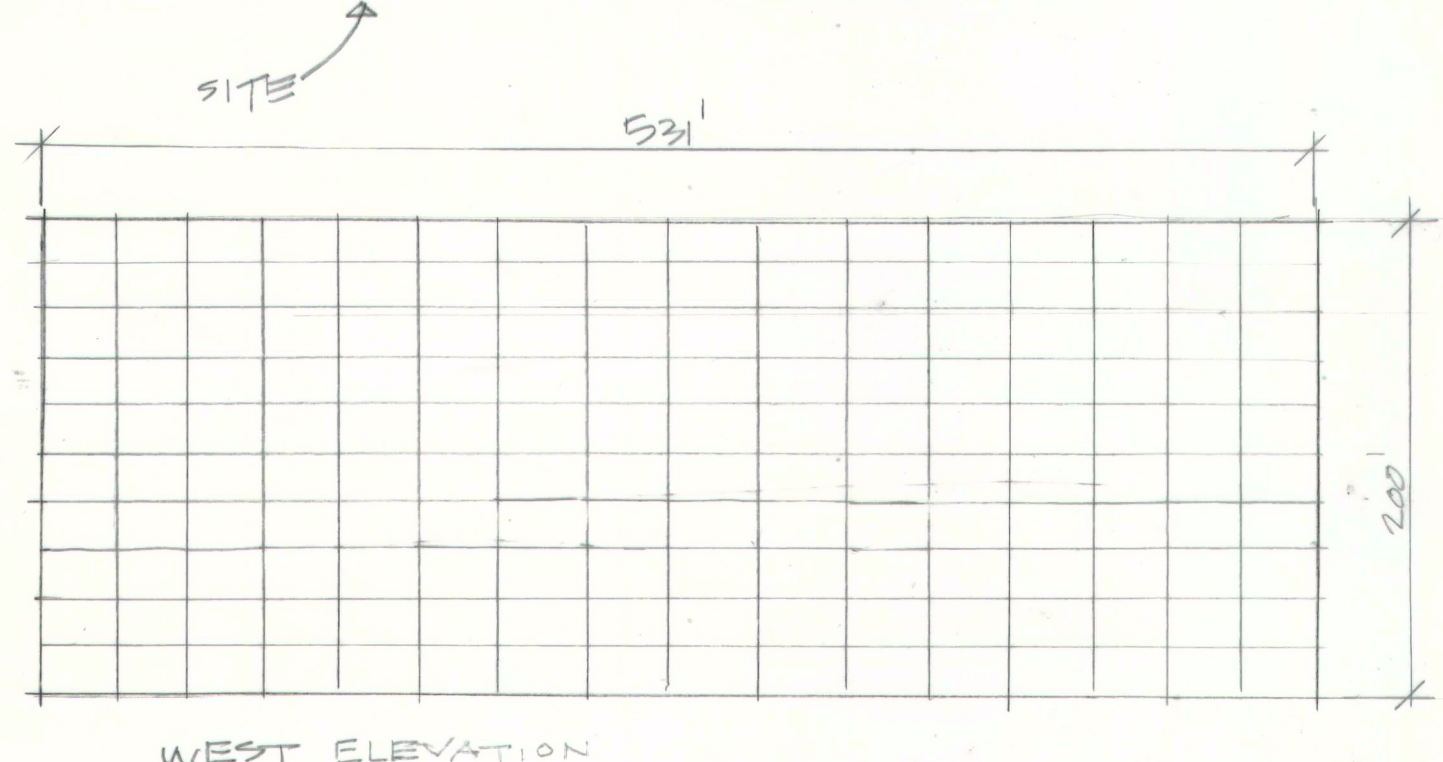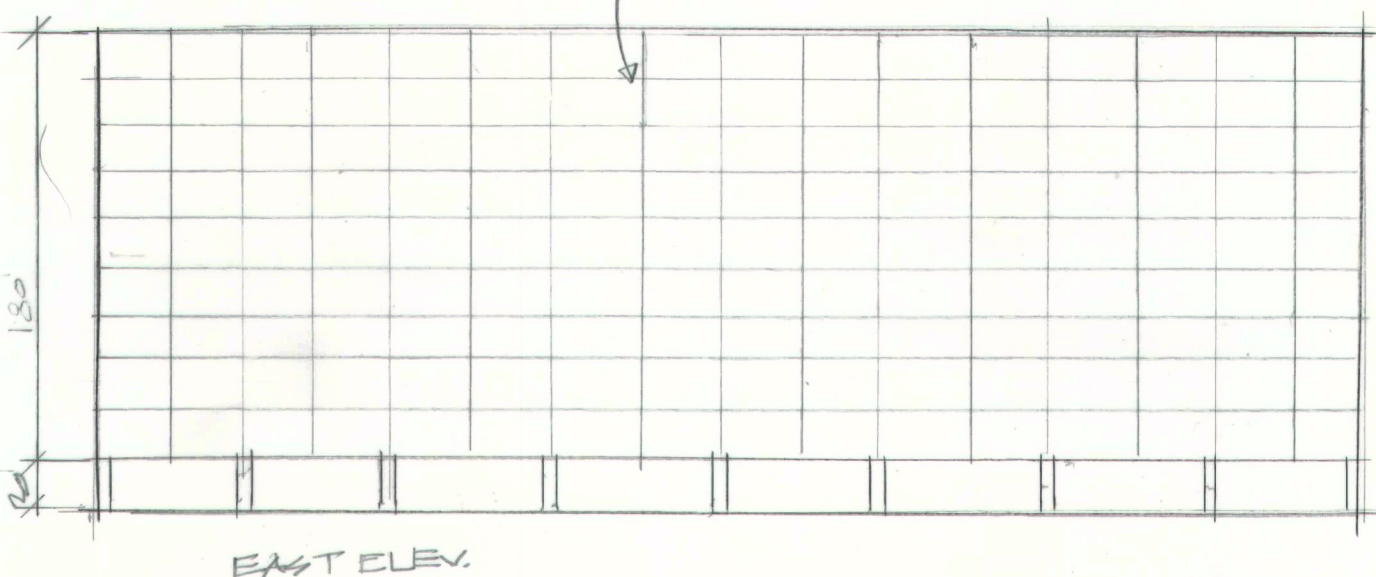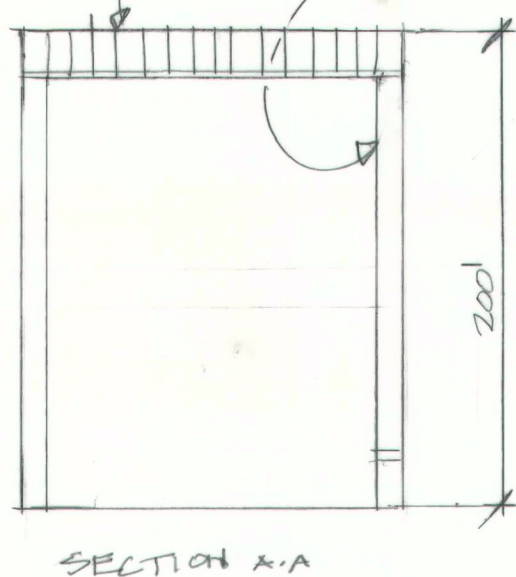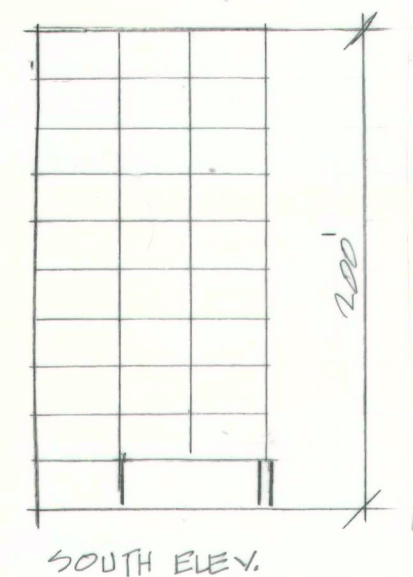

"EXPLORING INNOVATIONS"
PLAN - WEST SIDE - 69000 SFT.
1/8" = 10'

ELEVATIONS | SECTION | WEST SIDE

1/8" = 10'