


SAN JOSE ARENA GREEN CONE




photo credit Satoshi Komiyama



highway 87: looking North

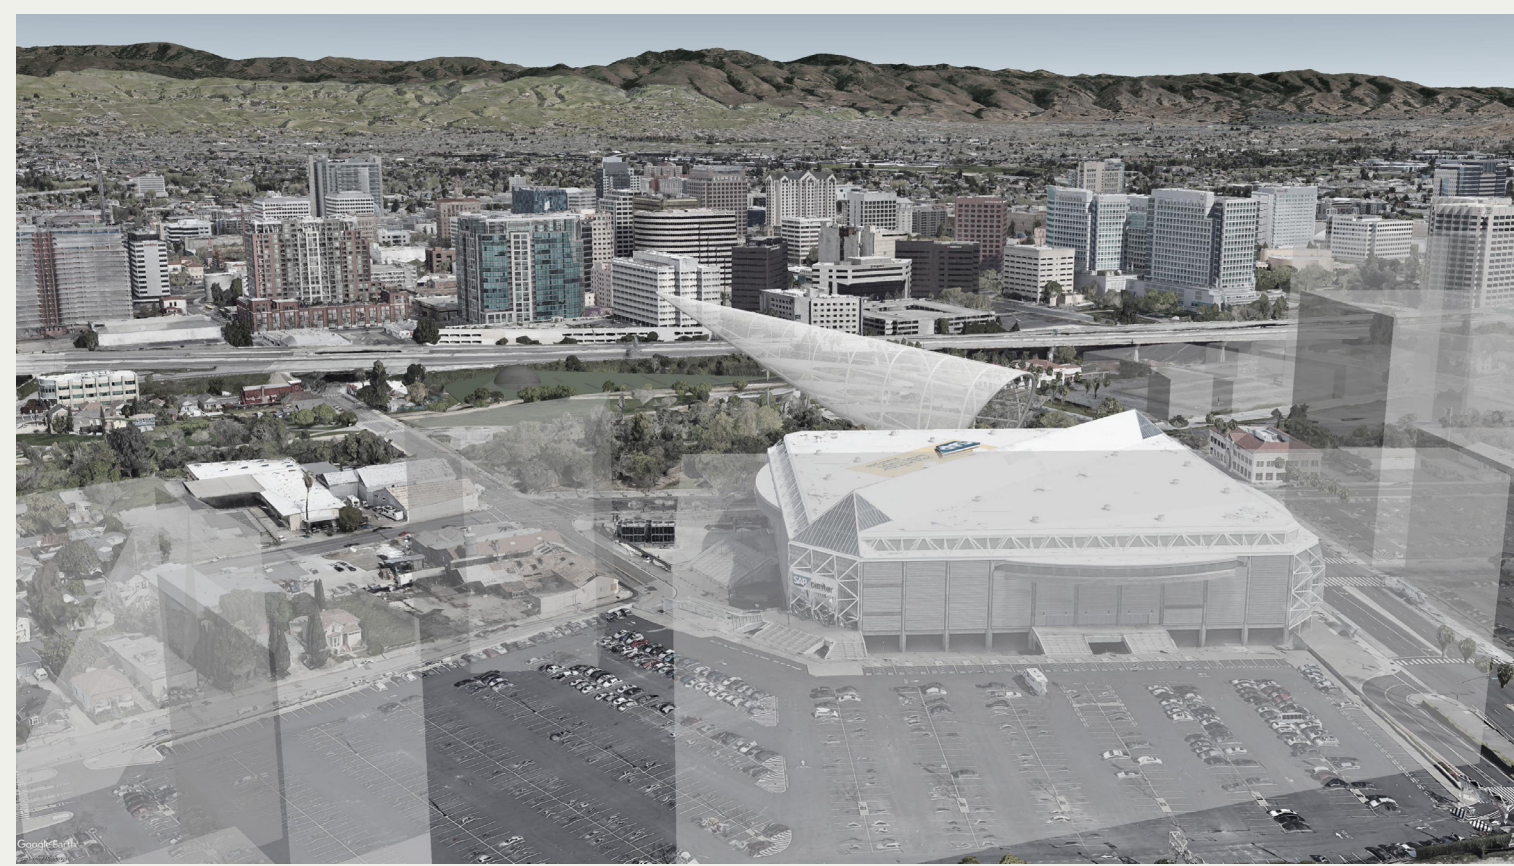

downtown San Jose looking East

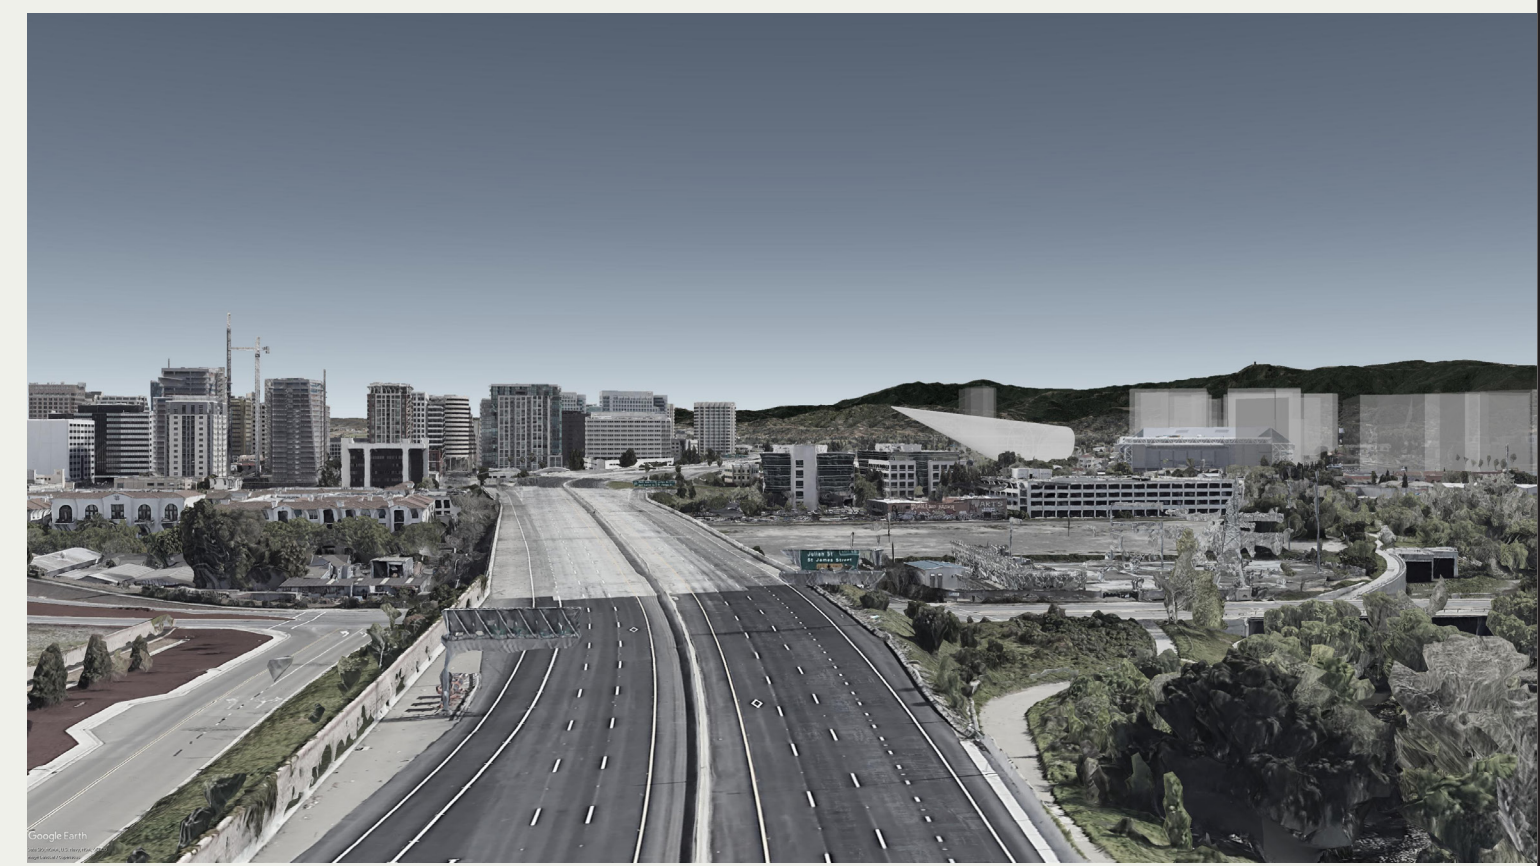


highway 87 looking South

San Jose Arena Green Cone complex - is a symbol of aspiration and opportunity, a monument for all those who dream big ideas, challenge the borders of possible and change our world.

- it's a place for community
- It's a unique landmark which combines both **innovative business model and built form**
- it's a must-see engineering masterpiece featuring **net-zero building & longest cantilever in the world**
- it's a place where **investment opportunities**



meet ideas from around the World. Anyone can submit any business model proposition which will be displayed in the World's most unique pavilion

profits from the complex activities will fund Silicon Valley community projects.

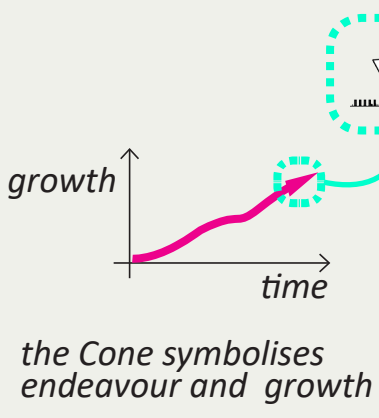

CITY OF **SAN JOSE**
CAPITAL OF SILICON VALLEY


- public events
- green infrastructure
- housing
- community projects

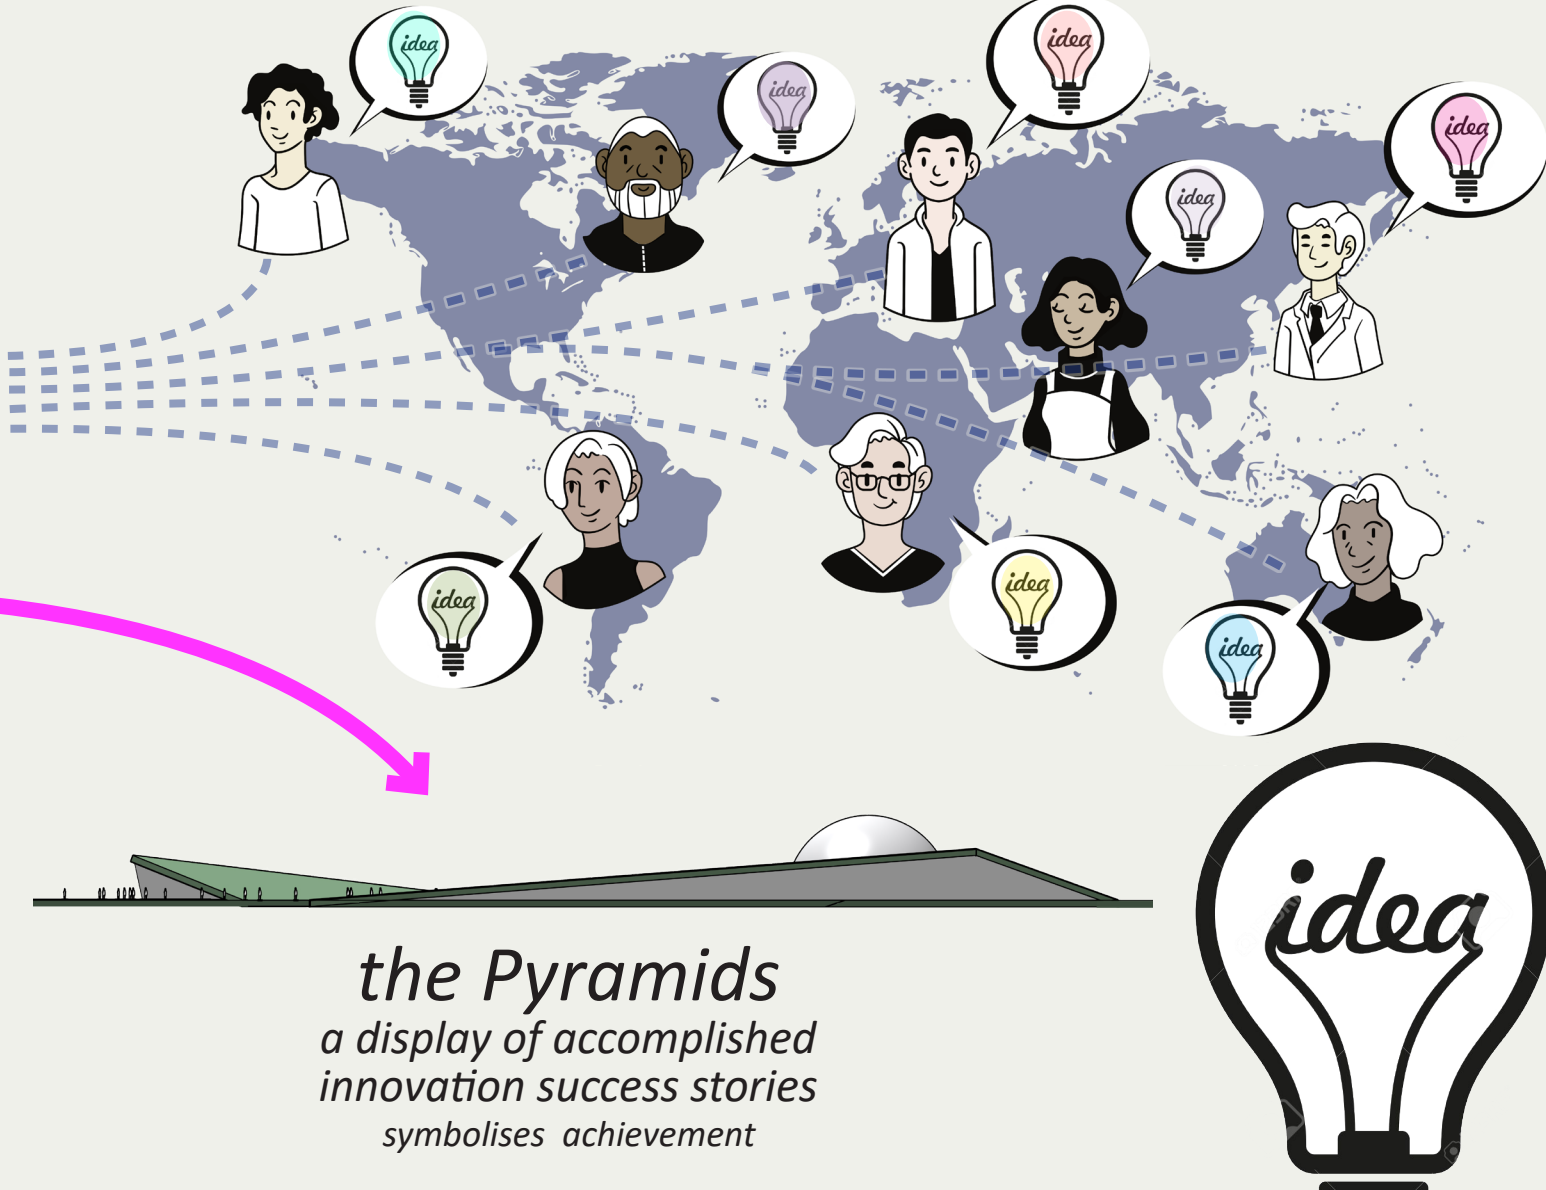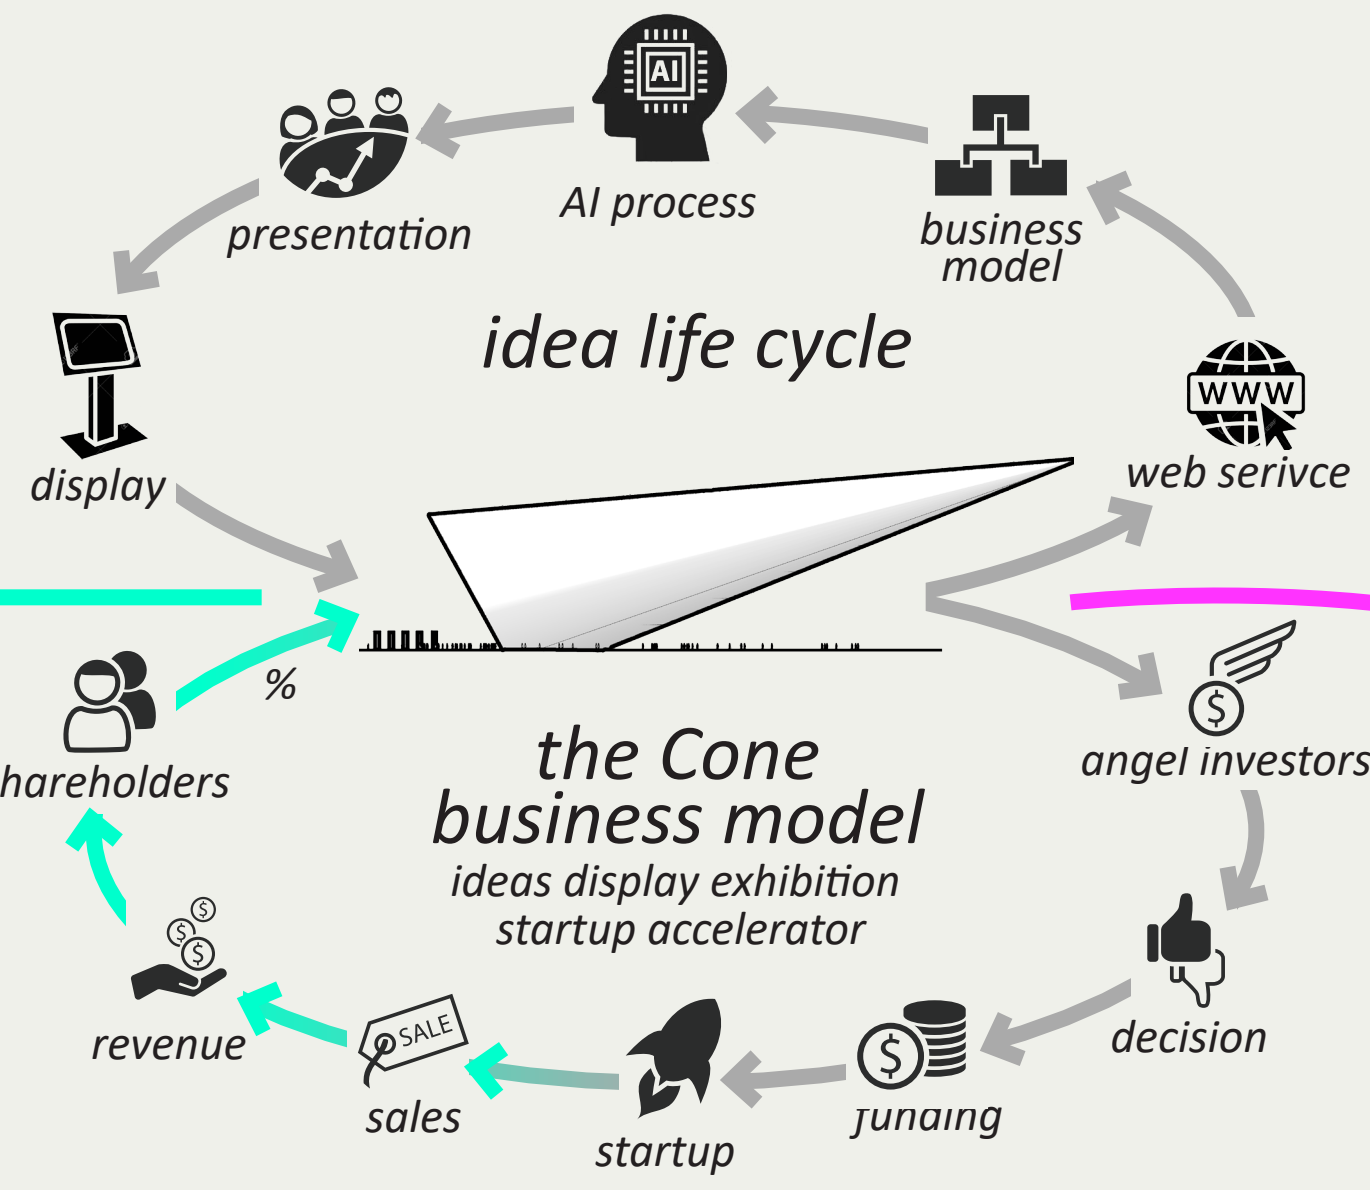

DOWNTOWN WEST MIXED-USE PLAN PROPOSAL (GOOGLE PROJECT) DIRIDON STATION SAP CENTER SAN JOSE INTERNATIONAL AIRPORT DOWN TOWN SAN JOSE

ARENA GREEN CONE



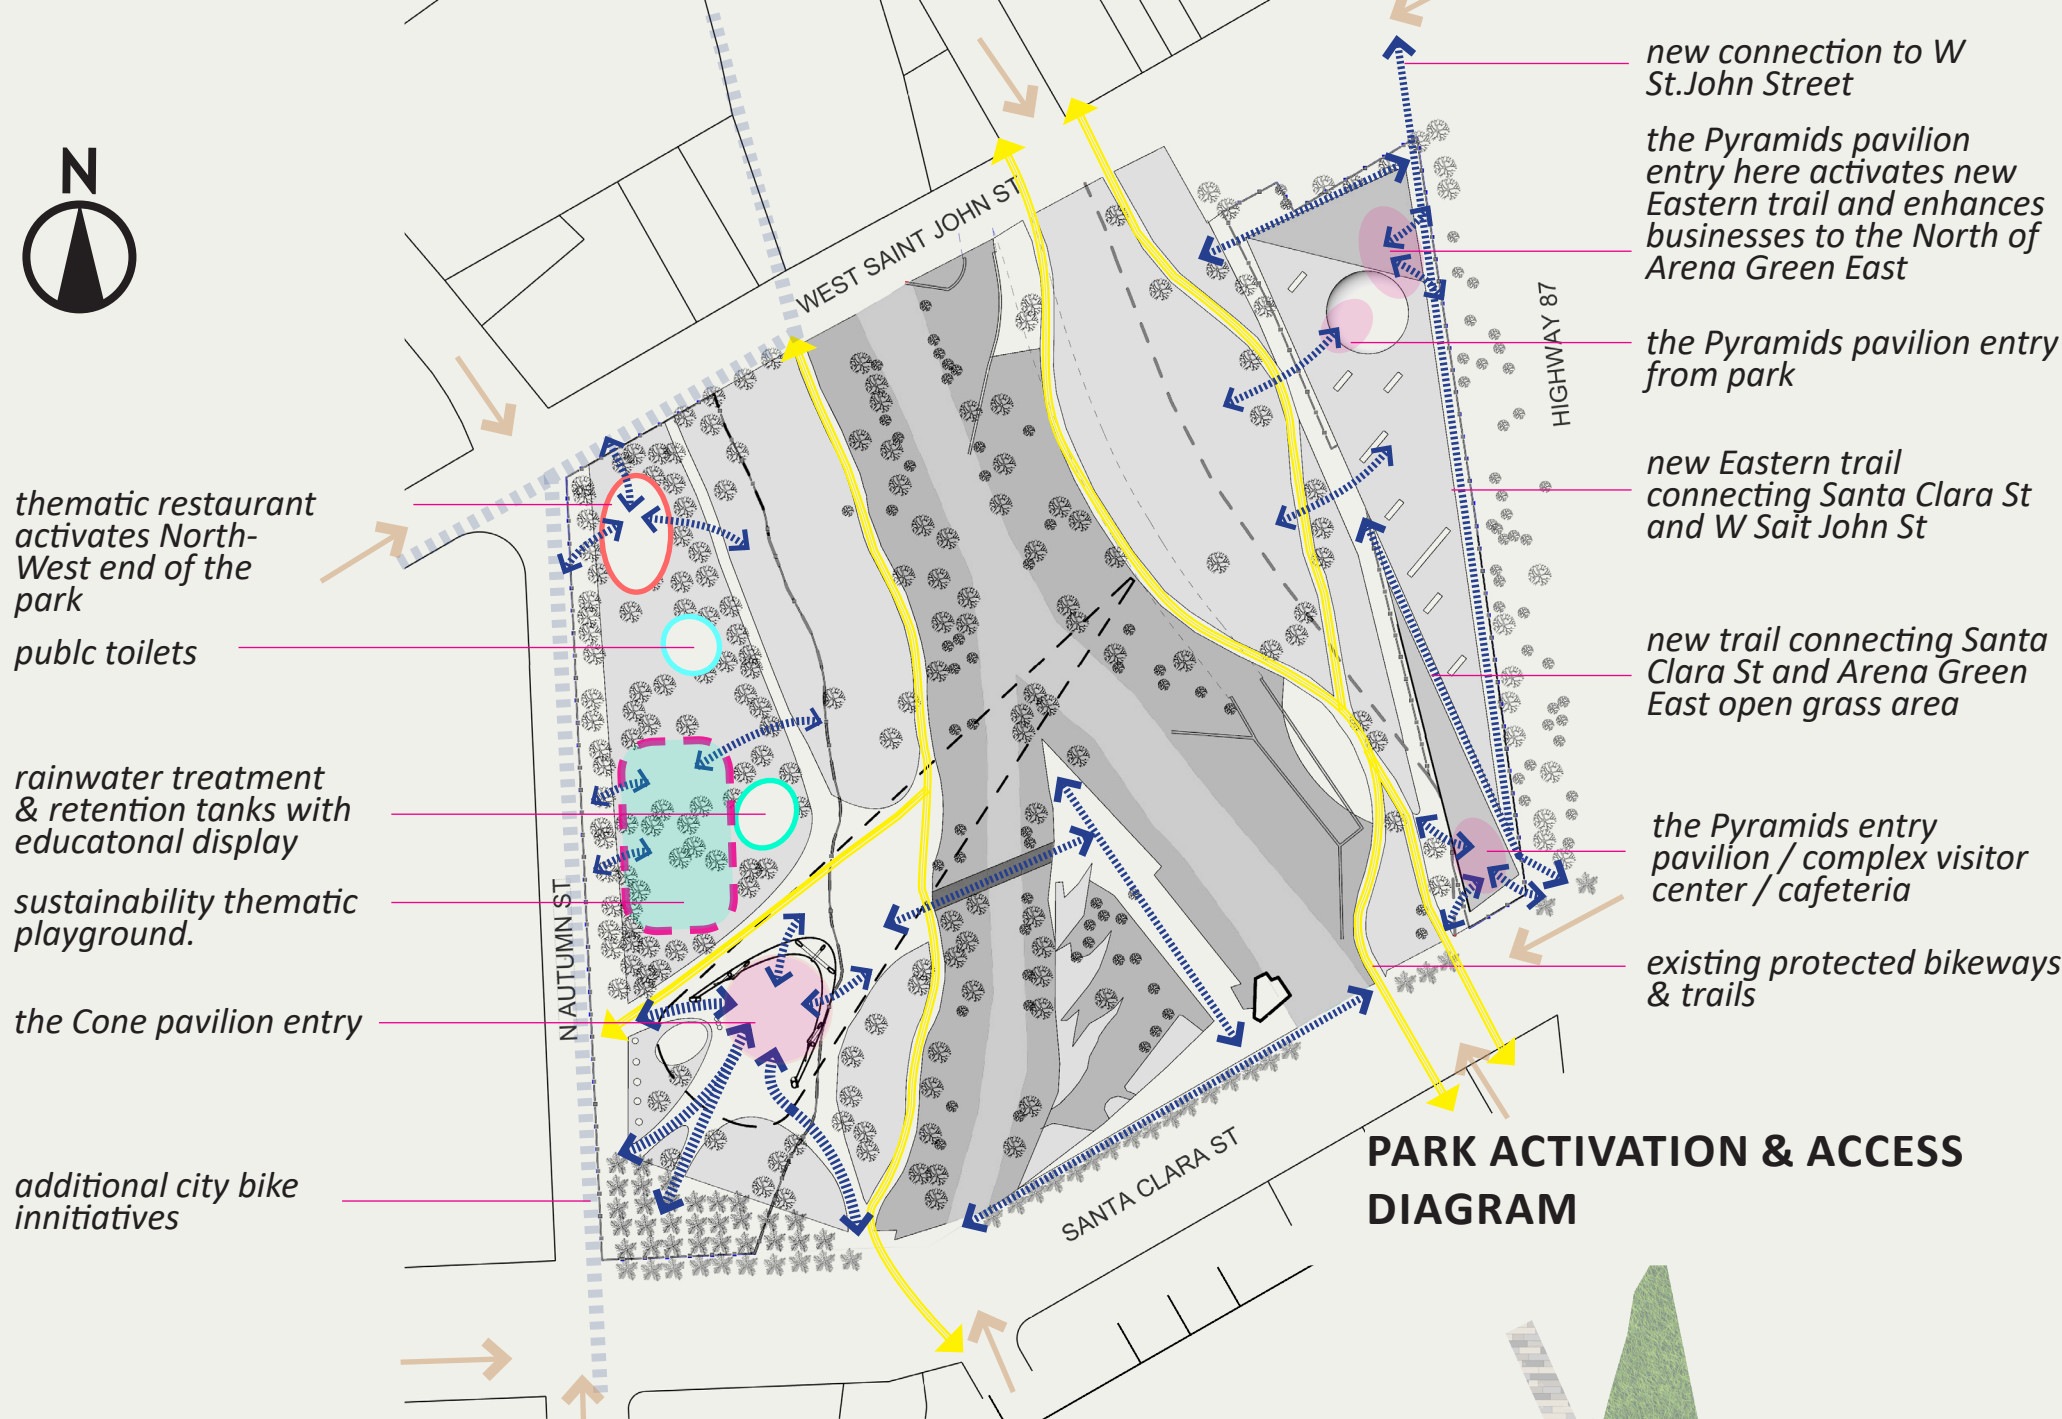

ARENA GREEN EXISTING ELEMENTS TO REMAIN:





- A. ST. JOHN STREET OVERLOOK PLAZA
- B. SANTA CLARA STREET OVERLOOK PLAZA
- C. TRIBUTARIES MONUMENT
- D. SAN JOSE VIETNAM MEMORIAL
- E. RANGERS STATION
- F. WEAVER'S GIFT
- G. BRIDGE
- H. FIVE SKATERS



SITE PLAN (NTS)

ARENA GREEN PROPOSED NEW ELEMENTS:

1. THE CONE PAVILION FOYER
2. SUSTAINABILITY THEMATIC PLAYGROUND
3. WATER TREATMENT WITH EDUCATIONAL DISPLAY
4. PUBLIC TOILETS
5. THEMATIC RESTAURANT / BISTRO
6. THE CONE REAR PLAZA
7. THE PYRAMIDS ENTRY FOYER / VISITOR CENTER
8. THE PYRAMIDS ENTRY / CAFETERIA / CO-WORKING
9. THE PYRAMIDS GREEN ROOF

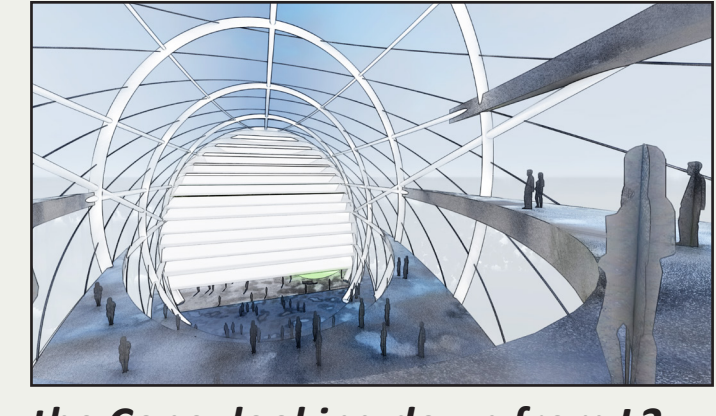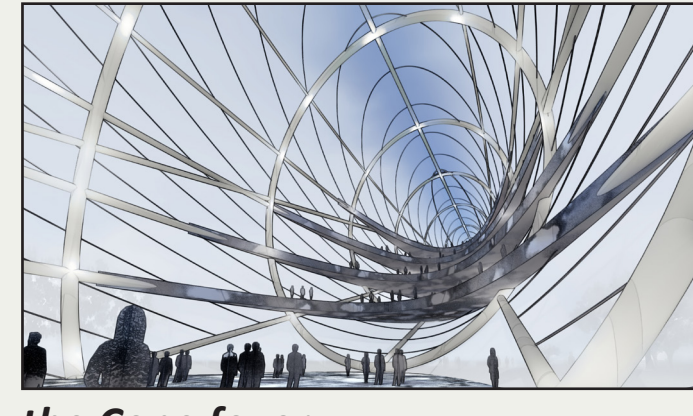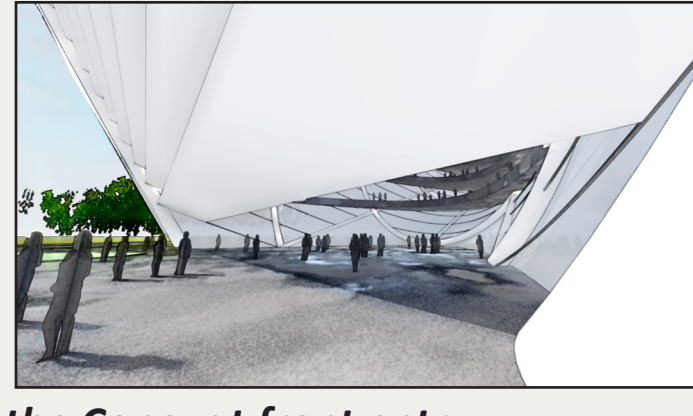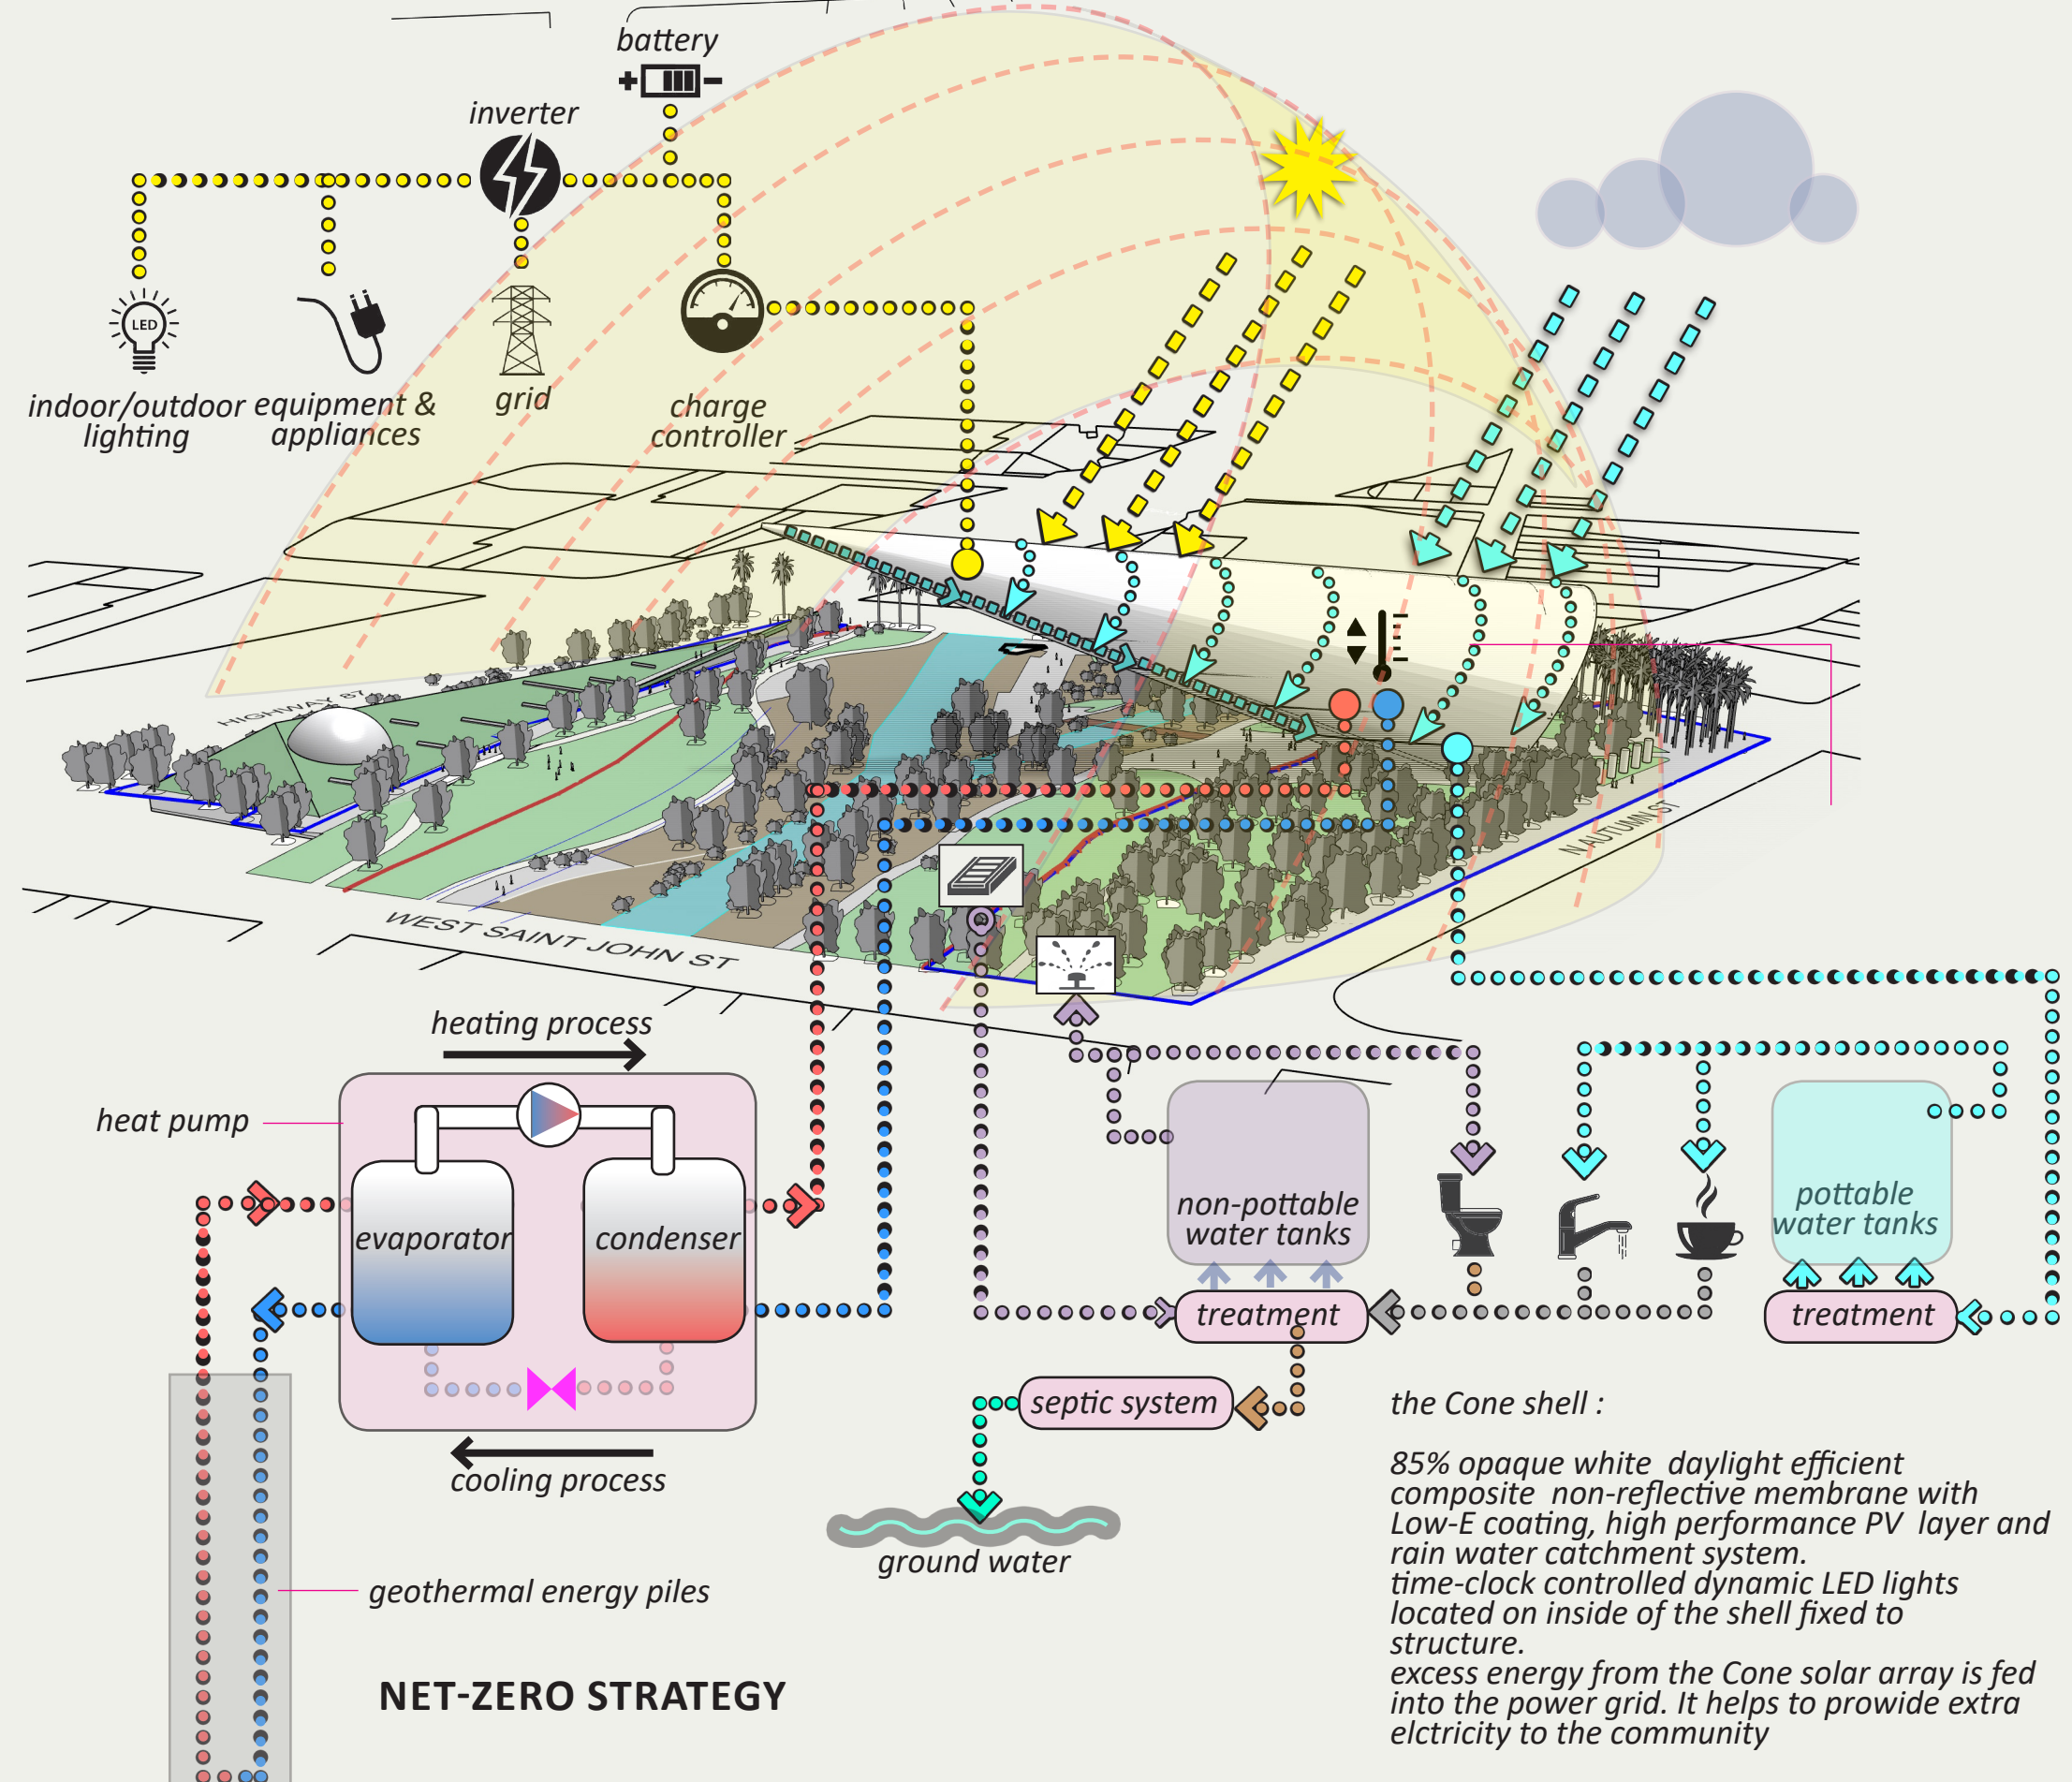


operable louvers / doors to front arch for passive ventilation

85% opaque white daylight efficient composite non-reflective membrane with Low-E coating, high performance PV layer and rain water catchment system. time-clock controlled dynamic LED lights located on inside of the shell fixed to structure

internal spaces lit by LED kinetic light system fixed to structure and allowing myriad different configurations

4 levels dedicated to business model ideas display connected by stairs / accessible ramps / elevator

access to ground level internal foyer during operational hours. see also access diagram above

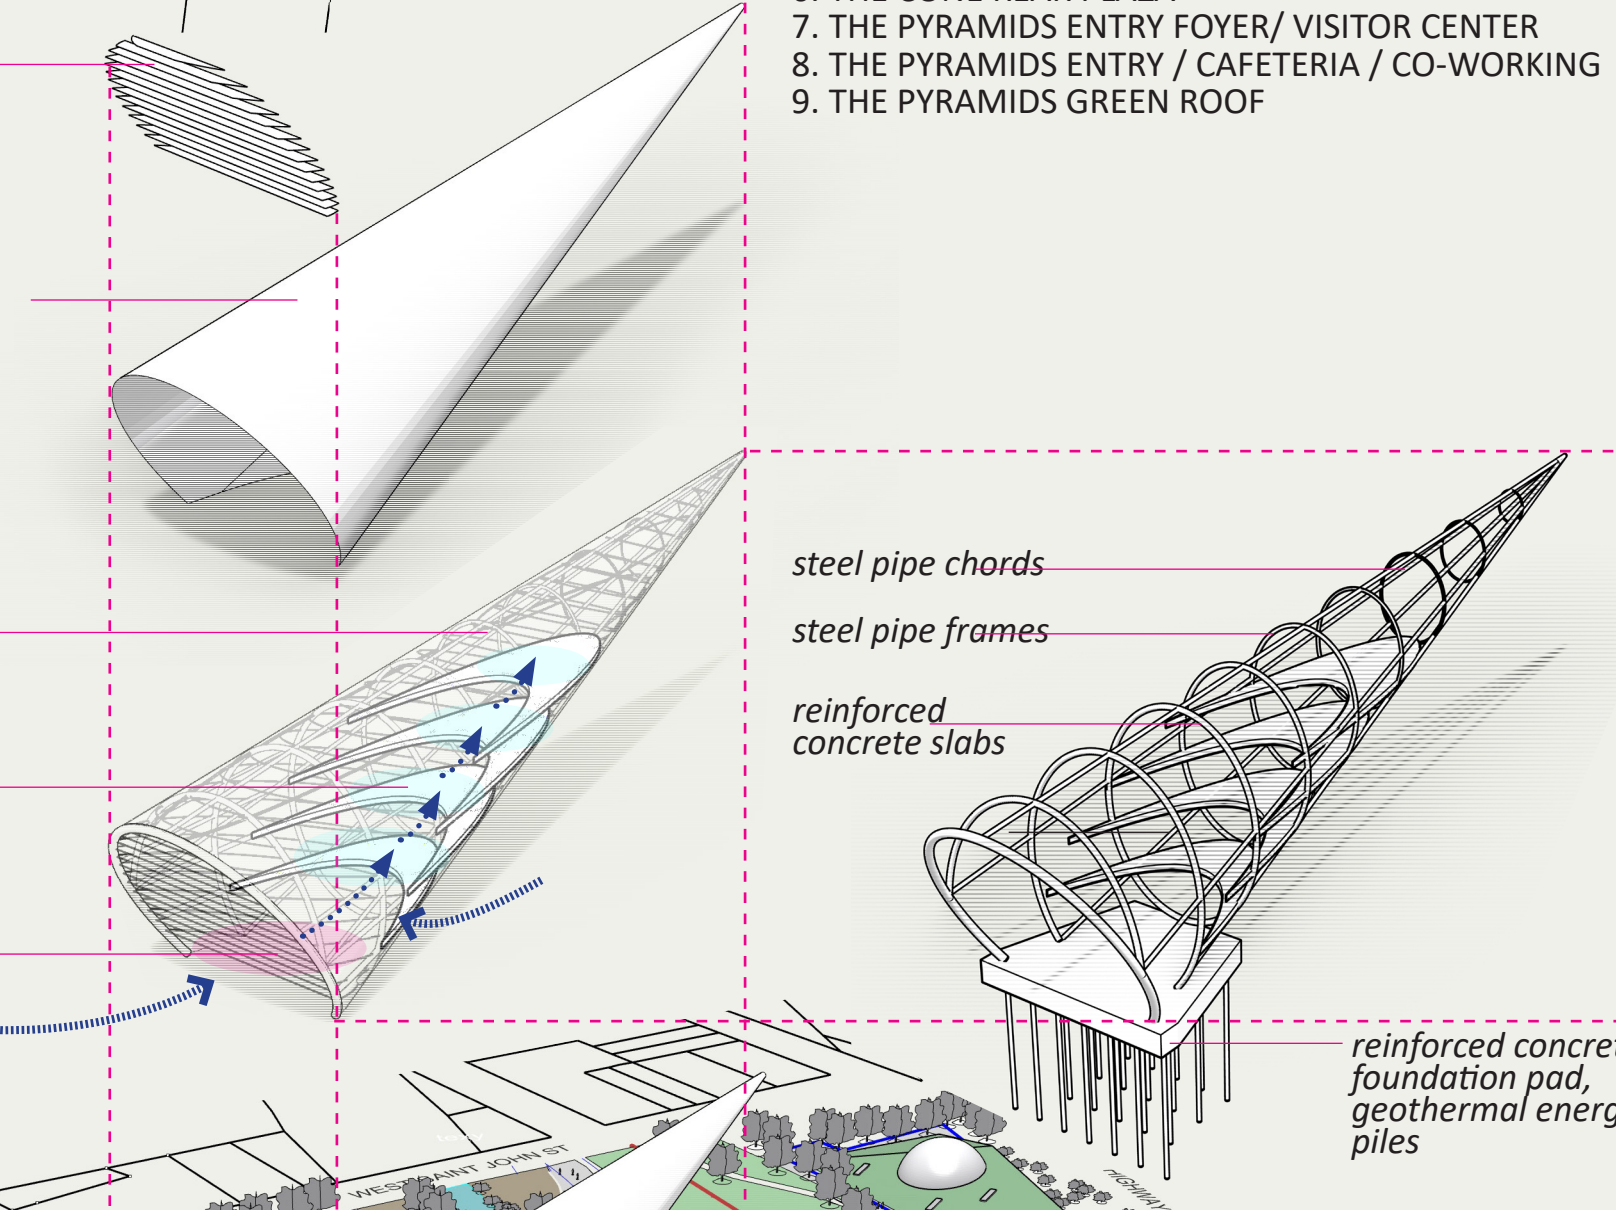

VIEW FROM SOUTH-WEST

VIEW FROM SOUTH-EAST

entry to foyer from park / feature spherical skylight

re-used top soil walkable green roof

structural glass system

strip skylights

new trail connecting Santa Clara St and Arena Green East open grass area

ground level entry foyer

cafeteria / co-working

entry / structural glass system

underground level: successful innovation business models display (blue)

ground level entry foyer / visitor center

