




MADE IN THE USA IRONTON, OH | WORTHINGTON, KY | WURTLAND, KY

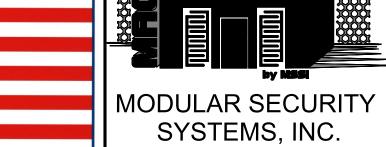

801 SCOTT STREET WORTHINGTON, KY 41183 (740) 532-7822 WWW.SECUREDBYMAC.COM

THIS DOCUMENT CONTAINS INFORMATION THAT IS CONFIDENTIAL AND PROPRIETARY TO MODULAR SECURITY SYSTEMS, INC. THIS DOCUMENT IS FURNISHED ON THE UNDERSTANDING THAT THE DOCUMENT AND THE INFORMATION IT CONTAINS WILL NOT BE REPRODUCED OR DISCLOSED TO OTHERS WITHOUT THE WRITTEN CONSENT OF MODULAR SECURITY SYSTEMS, INC. OR USED FOR ANY PURPOSE OTHER THAN CONDUCTING BUSINESS WITH MODULAR SECURITY SYSTEMS, INC., AND WILL BE RETURNED AND ALL FURTHER USE DISCONTINUED UPON REQUEST BY MODULAR SECURITY SYSTEMS, INC. COPYRIGHT MODULAR SECURITY SYSTEMS, INC. FIRST YEAR COPYRIGHT IS FIRST YEAR INDICATED ON THIS DOCUMENT. ALL RIGHTS RESERVED.

THIS MSSI PRODUCT IS COVERED BY ONE OR MORE OF THE FOLLOWING PATENTS:

US 9,404,278; US 9,051,748; US 8,671,624; US 8,015,754; US 7,762,025; 7,823,338; CA 2,587,968; CA 2,682,764; EP 1812666; DZ 5173; EG 25627; NG RPNG/C/C2007/737; EP 2137356

CUSTOMER MSSI STANDARDS


4 X 6 GUARDHOUSE


DRAWING NUMBER G46X

JCALDWELL		12/10/202	
REVIEW JSTURM		DATE 12/15/202	
REV	DESCRIPTION	DRAWN REVIEW	DAT
		+	

ISOMETRICS ROOF ON

SHEET NUMBER
G46X-0100

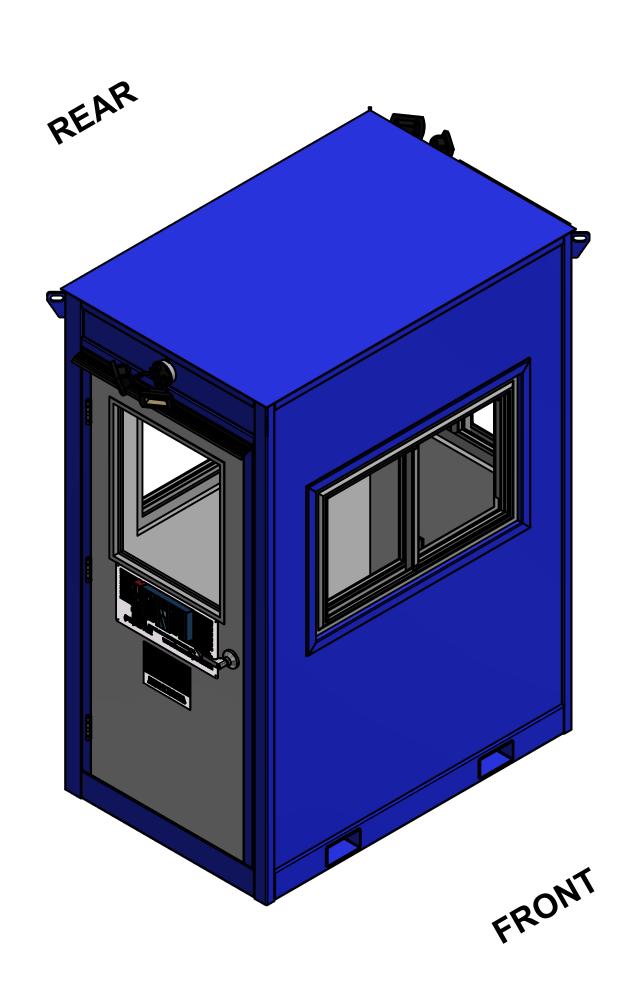

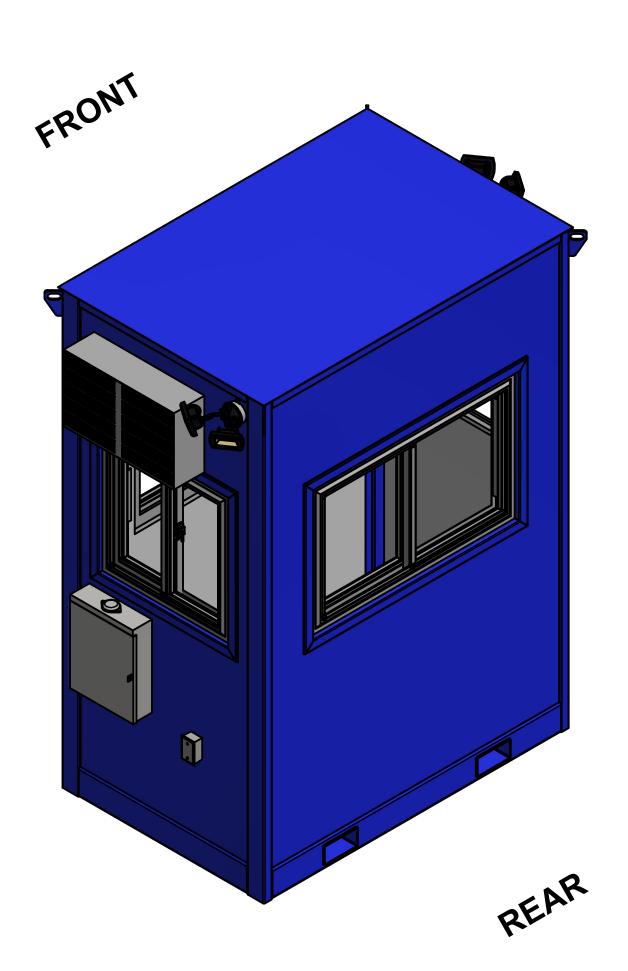





MODULAR SECURITY SYSTEMS, INC.

801 SCOTT STREET WORTHINGTON, KY 41183 (740) 532-7822 WWW.SECUREDBYMAC.COM

THIS DOCUMENT CONTAINS INFORMATION THAT IS CONFIDENTIAL AND PROPRIETARY TO MODULAR SECURITY SYSTEMS, INC. THIS DOCUMENT IS FURNISHED ON THE UNDERSTANDING THAT THE DOCUMENT AND THE INFORMATION IT CONTAINS WILL NOT BE REPRODUCED OR DISCLOSED TO OTHERS WITHOUT THE WRITTEN CONSENT OF MODULAR SECURITY SYSTEMS, INC. OR USED FOR ANY PURPOSE OTHER THAN CONDUCTING BUSINESS WITH MODULAR SECURITY SYSTEMS, INC., AND WILL BE RETURNED AND ALL FURTHER USE DISCONTINUED UPON REQUEST BY MODULAR SECURITY SYSTEMS, INC. COPYRIGHT MODULAR SECURITY SYSTEMS, INC. FIRST YEAR COPYRIGHT IS FIRST YEAR INDICATED ON THIS DOCUMENT. ALL RIGHTS RESERVED.

THIS MSSI PRODUCT IS COVERED BY ONE OR MORE OF THE FOLLOWING PATENTS:

US 9,404,278; US 9,051,748; US 8,671,624; US 8,015,754; US 7,762,025; 7,823,338; CA 2,587,968; CA 2,682,764; EP 1812666; DZ 5173; EG 25627; NG RPNG/C/C2007/737; EP 2137356

CUSTOMER MSSI STANDARDS


4 X 6 GUARDHOUSE

DRAWING NUMBER G46X

> JCALDWELL 12/10/2020 DATE REVIEW JSTURM 12/15/2020 DRAWN DATE DESCRIPTION

> > ISOMETRICS ROOF OFF

SHEET NUMBER
G46X-0101

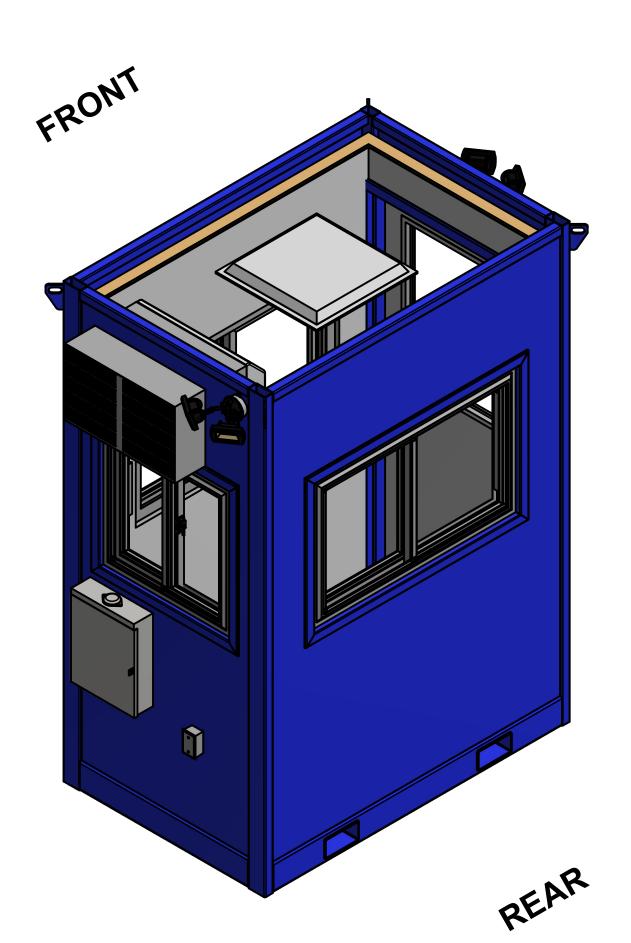

A C	D I	
FINISH SCHEDULE	NOTES	
SPACEMATERIALSWALLSCEILINGOFFICEFRAMING2" X 3" WOOD STUD, 16" OC2" X 3" WOOD STUD, 16" OCN/AINSULATIONR-15 MINERAL WOOLR-15 MINERAL WOOLN/A	X 4" WOOD STUD BAND AROUND CEILING PERIMETER ONLY	
SUBSURFACE N/A NEW 1-1/8" PLYWOOD N/A SURFACE LAMINATED PANEL, 1/2" PLYWOOD, FRP, SMOOTH WHITE LAMINATED PANEL, 1/2" PLYWOOD, FRP, SMOOTH WHITE ROLLED VINYL, SLATE GRAY, DIAMOND TREAD N/A SURFACE LAMINATED PANEL, 1/2" PLYWOOD, FRP, SMOOTH WHITE ROLLED VINYL, SLATE GRAY, DIAMOND TREAD N/A	MODULAR SECURITY	
	SYSTEMS, INC. 801 SCOTT STREET	
	WORTHINGTON, KY 41183 (740) 532-7822 WWW.SECUREDBYMAC.COM	
	THIS DOCUMENT CONTAINS INFORMATION THAT IS CONFIDENTIAL AND PROPRIETARY TO MODULAR SECURITY SYSTEMS, INC.	
	THIS DOCUMENT IS FURNISHED ON THE UNDERSTANDING THAT THE DOCUMENT AND THE INFORMATION IT CONTAINS WILL NOT BE REPRODUCED OR DISCLOSED TO	
	OTHERS WITHOUT THE WRITTEN CONSENT OF MODULAR SECURITY SYSTEMS, INC. OR USED FOR ANY PURPOSE OTHER THAN CONDUCTING BUSINESS WITH MODULAR	
1		
REAR	RETURNED AND ALL FURTHER USE DISCONTINUED UPON REQUEST BY MODULAR SECURITY SYSTEMS, INC. COPYRIGHT MODULAR SECURITY SYSTEMS, INC. FIRST YEAR COPYRIGHT IS FIRST YEAR INDICATED ON THIS DOCUMENT. ALL RIGHTS RESERVED.	
OVERALL / SHIPPING LENGTH		
6'-0"	THIS MSSI PRODUCT IS COVERED BY ONE OR MORE OF THE FOLLOWING PATENTS:	
5'-1 3/4"	US 9,404,278; US 9,051,748; US 8,671,624; US 8,015,754; US 7,762,025; 7,823,338;	
INTERIOR WIDTH 48" W X 30" H SLIDING WINDOW ¬	CA 2,587,968; CA 2,682,764; EP 1812666; DZ 5173; EG 25627; NG RPNG/C/C2007/737;	
30" W X 30" H SLIDING WINDOW	EP 2137356	
THRU-WALL UNIT, 9,000		
OVERALL / SHIPPING 3'-11 5/8" 3'-1 5/16"		
WIDTH WIDTH		
	QUOTOMED	
LIGHT, LED, FLOOD (TYP 2) LIGHT, LED, OVERHEAD, 2'-0" SQ.	CUSTOMER MSSI STANDARDS	
3'-0" X 7'-0", EXTERIOR DOOR, (LHR), WITH SECURITY GLASS $_$ SWITCH, SINGLE-POLE, ASSEMBLY	PROJECT 4 X 6 GUARDHOUSE	
	DRAWING NUMBER	
	G46X DRAWN DATE JCALDWELL 12/10/2020	
	REVIEW DATE JSTURM 12/15/2020	
FRONT	REV DESCRIPTION DRAWN REVIEW DATE	
× Z Z		
ш = 35		
HE ET SIZ	GENERAL ARRANGEMENT PLAN	
GENERAL ARRANGEMENT PLAN SCALE: 3/4" = 1'-0"	SHEET NUMBER	
B C	G46X-0200	