



MADE IN THE USA IRONTON, OH | WORTHINGTON, KY | WURTLAND, KY

MODULAR SECURITY SYSTEMS, INC.

801 SCOTT STREET WORTHINGTON, KY 41183 (740) 532-7822 WWW.SECUREDBYMAC.COM

THIS DOCUMENT CONTAINS INFORMATION THAT IS CONFIDENTIAL AND PROPRIETARY TO MODULAR SECURITY SYSTEMS, INC. THIS DOCUMENT IS FURNISHED ON THE UNDERSTANDING THAT THE DOCUMENT AND THE INFORMATION IT CONTAINS WILL NOT BE REPRODUCED OR DISCLOSED TO OTHERS WITHOUT THE WRITTEN CONSENT OF MODULAR SECURITY SYSTEMS, INC. OR USED FOR ANY PURPOSE OTHER THAN CONDUCTING BUSINESS WITH MODULAR SECURITY SYSTEMS, INC., AND WILL BE RETURNED AND ALL FURTHER USE DISCONTINUED UPON REQUEST BY MODULAR SECURITY SYSTEMS, INC. COPYRIGHT MODULAR SECURITY SYSTEMS, INC. FIRST YEAR COPYRIGHT IS FIRST YEAR INDICATED ON THIS DOCUMENT. ALL RIGHTS RESERVED.

THIS MSSI PRODUCT IS COVERED BY ONE OR MORE OF THE FOLLOWING PATENTS:

US 9,404,278; US 9,051,748; US 8,671,624; US 8,015,754; US 7,762,025; 7,823,338; CA 2,587,968; CA 2,682,764; EP 1812666; DZ 5173; EG 25627; NG RPNG/C/C2007/737; EP 2137356

CUSTOMER MSSI STANDARDS


4 X 6 GUARDHOUSE

DRAWING NUMBER G46X

> JCALDWELL 12/10/2020 DATE REVIEW **JSTURM** 12/15/2020 DRAWN DATE DESCRIPTION TDS 12/20/21 NSM 12/20/21 CUSTOMER REVISIONS

> > ISOMETRICS ROOF ON

SHEET NUMBER G46X-0100

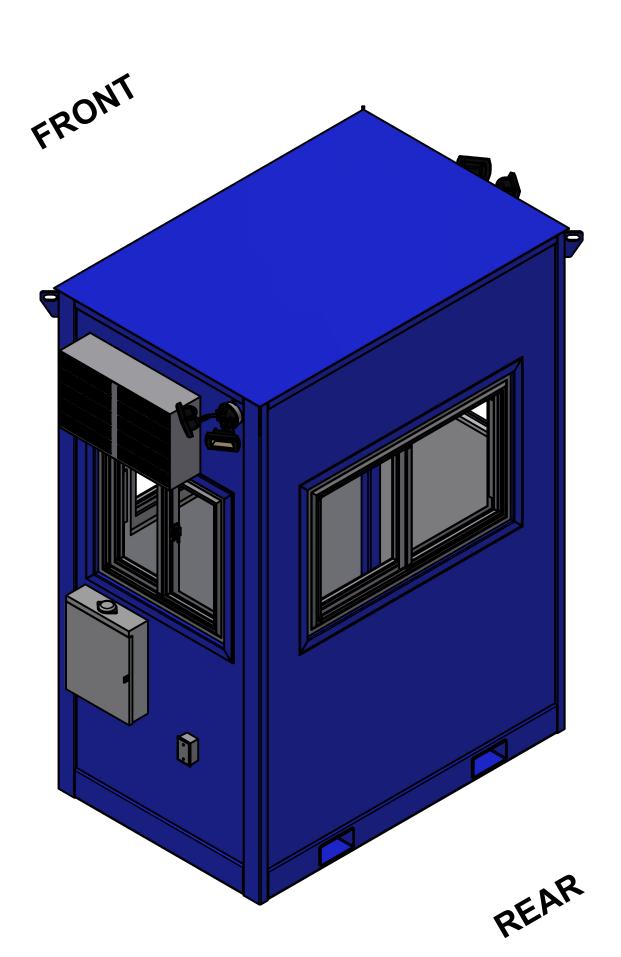





MODULAR SECURITY SYSTEMS, INC.

801 SCOTT STREET WORTHINGTON, KY 41183 (740) 532-7822 WWW.SECUREDBYMAC.COM

THIS DOCUMENT CONTAINS INFORMATION THAT IS CONFIDENTIAL AND PROPRIETARY TO MODULAR SECURITY SYSTEMS, INC. THIS DOCUMENT IS FURNISHED ON THE UNDERSTANDING THAT THE DOCUMENT AND THE INFORMATION IT CONTAINS WILL NOT BE REPRODUCED OR DISCLOSED TO OTHERS WITHOUT THE WRITTEN CONSENT OF MODULAR SECURITY SYSTEMS, INC. OR USED FOR ANY PURPOSE OTHER THAN CONDUCTING BUSINESS WITH MODULAR SECURITY SYSTEMS, INC., AND WILL BE RETURNED AND ALL FURTHER USE DISCONTINUED UPON REQUEST BY MODULAR SECURITY SYSTEMS, INC. COPYRIGHT MODULAR SECURITY SYSTEMS, INC. FIRST YEAR COPYRIGHT IS FIRST YEAR INDICATED ON THIS DOCUMENT. ALL RIGHTS RESERVED.

THIS MSSI PRODUCT IS COVERED BY ONE OR MORE OF THE FOLLOWING PATENTS:

US 9,404,278; US 9,051,748; US 8,671,624; US 8,015,754; US 7,762,025; 7,823,338; CA 2,587,968; CA 2,682,764; EP 1812666; DZ 5173; EG 25627; NG RPNG/C/C2007/737; EP 2137356

CUSTOMER MSSI STANDARDS


4 X 6 GUARDHOUSE

DRAWING NUMBER G46X

> JCALDWELL 12/10/2020 DATE REVIEW JSTURM 12/15/2020 DRAWN DATE DESCRIPTION TDS 12/20/21 NSM 12/20/21 CUSTOMER REVISIONS

> > ISOMETRICS ROOF OFF

SHEET NUMBER
G46X-0101

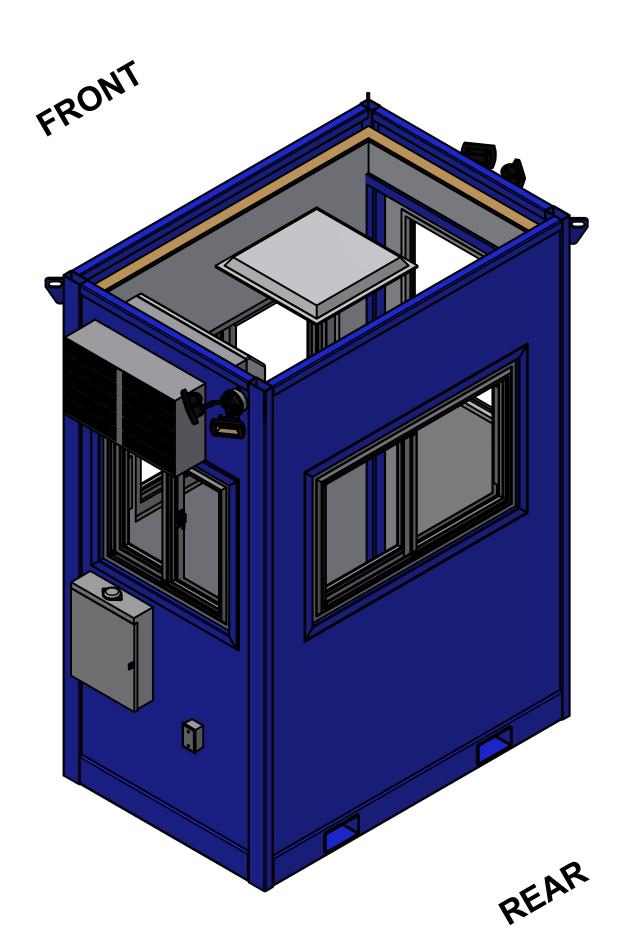

| A | В | C | | D | 1 |
|----------------------------|--|---|--------|-------|---|
| SPACE OFFICE | MATERIALSWALLSFRAMING2" X 4" WOOD STUD, 16" OCINSULATIONR-15 MINERAL WOOLSUBSURFACEN/ASURFACELAMINATED PANEL, 1/2" PLYWOOD, FRP, SMOOTH WHIT | FINISH SCHEDULE CEILING 2" X 4" WOOD STUD, 16" OC R-15 MINERAL WOOL N/A N/A N/A NEW 1-1/8" PLYW TE LAMINATED PANEL, 1/2" PLYWOOD, FRP, SMOOTH WHITE ROLLED VINYL, S | | NOTES | MODULAR SECURITY SYSTEMS, INC. |
| 1 | | REAR 7'-5 13/16" | | | 801 SCOTT STREET WORTHINGTON, KY 41183 (740) 532-7822 WWW.SECUREDBYMAC.COM THIS DOCUMENT CONTAINS INFORMATION THAT IS CONFIDENTIAL AND PROPRIETARY TO MODULAR SECURITY SYSTEMS, INC. THIS DOCUMENT IS FURNISHED ON THE UNDERSTANDING THAT THE DOCUMENT AND THE INFORMATION IT CONTAINS WILL NOT BE REPRODUCED OR DISCLOSED TO OTHERS WITHOUT THE WRITTEN CONSENT OF MODULAR SECURITY SYSTEMS, INC. OR USED FOR ANY PURPOSE OTHER THAN CONDUCTING BUSINESS WITH MODULAR SECURITY SYSTEMS, INC., AND WILL BE RETURNED AND ALL FURTHER USE DISCONTINUED UPON REQUEST BY MODULAR SECURITY SYSTEMS, INC. COPYRIGHT MODULAR SECURITY SYSTEMS, INC. FIRST YEAR COPYRIGHT IS FIRST YEAR INDICATED ON THIS DOCUMENT. ALL RIGHTS RESERVED. |
| | | 5'-1 3/4" ITERIOR WIDTH SLIDING WINDOW — 30" W X 30" H SLIDING WINDOW | | | THIS MSSI PRODUCT IS COVERED BY ONE OR MORE OF THE FOLLOWING PATENTS: US 9,404,278; US 9,051,748; US 8,671,624; US 8,015,754; US 7,762,025; 7,823,338; CA 2,587,968; CA 2,682,764; EP 1812666; DZ 5173; EG 25627; NG RPNG/C/C2007/737; EP 2137356 |
| | 4'-4" OVERALL / SHIPPING 3'-11 5/8" 3'-1 5/16" WIDTH INTERIOR WIDTH | THRU-WALL UNIT, 9,000 BTUH COO 11,000 BTUH HEATING, 3,500 WA LOAD CENTER 48" W X 30" H SLIDING WINDOW | DLING, | | CUSTOMER MSSI STANDARDS |
| 3'-0" X | | LIGHT, LED, OVERHEAD, 2'-0" SQ. TCH, SINGLE-POLE, ASSEMBLY | | | PROJECT 4 X 6 GUARDHOUSE |
| 2 | | FRONT | | | DRAWING NUMBER G46X DRAWN DATE JCALDWELL 12/10/2020 REVIEW DATE JSTURM 12/15/2020 REV DESCRIPTION REVIEW A CUSTOMER REVISIONS DRAWN REVIEW DATE REVIEW DATE REVIEW DATE REVIEW DATE REVIEW DATE REVIEW 12/20/21 |
| E = 22 IN X 34 IN (ANSI D) | | | | | |
| L SHEET SIZ | 8 - 1 1 | | | | GENERAL ARRANGEMENT PLAN |
| ORIGINA | | RRANGEMENT PLAN LE: 3/4" = 1'-0" | | | SHEET NUMBER G46X-0200 |
| A | В | С | | D | |