

**MADE IN THE USA**  
 IRONTON, OH | WORTHINGTON, KY | WURLAND, KY



**MODULAR SECURITY SYSTEMS, INC.**

801 SCOTT STREET  
 WORTHINGTON, KY 41183  
 (740) 532-7822  
 WWW.SECUREDBYMAC.COM

THIS DOCUMENT CONTAINS INFORMATION THAT IS CONFIDENTIAL AND PROPRIETARY TO MODULAR SECURITY SYSTEMS, INC. THIS DOCUMENT IS FURNISHED ON THE UNDERSTANDING THAT THE DOCUMENT AND THE INFORMATION IT CONTAINS WILL NOT BE REPRODUCED OR DISCLOSED TO OTHERS WITHOUT THE WRITTEN CONSENT OF MODULAR SECURITY SYSTEMS, INC. OR USED FOR ANY PURPOSE OTHER THAN CONDUCTING BUSINESS WITH MODULAR SECURITY SYSTEMS, INC., AND WILL BE RETURNED AND ALL FURTHER USE DISCONTINUED UPON REQUEST BY MODULAR SECURITY SYSTEMS, INC. COPYRIGHT MODULAR SECURITY SYSTEMS, INC. FIRST YEAR COPYRIGHT IS FIRST YEAR INDICATED ON THIS DOCUMENT. ALL RIGHTS RESERVED.

THIS MSSI PRODUCT IS COVERED BY ONE OR MORE OF THE FOLLOWING PATENTS:

- US 9,404,278; US 9,051,748;
- US 8,671,624; US 8,015,754;
- US 7,762,025; 7,823,338;
- CA 2,587,968; CA 2,682,764;
- EP 1812666; DZ 5173; EG 25627;
- NG RPNG/C/C2007/737;
- EP 2137356

CUSTOMER  
 MSSI STANDARD

PROJECT  
 8' X 10' GUARDHOUSE

DRAWING NUMBER  
 G81X



DRAWN DATE  
 RARCHER 11/5/2020

REVIEW DATE  
 JSTURM 1/18/2021


REV	DESCRIPTION	DRAWN REVIEW	DATE
A	CUSTOMER REVISIONS	TDS NSM	12/20/21

ISOMETRICS  
 ROOF ON

SHEET NUMBER  
 G81X-0100

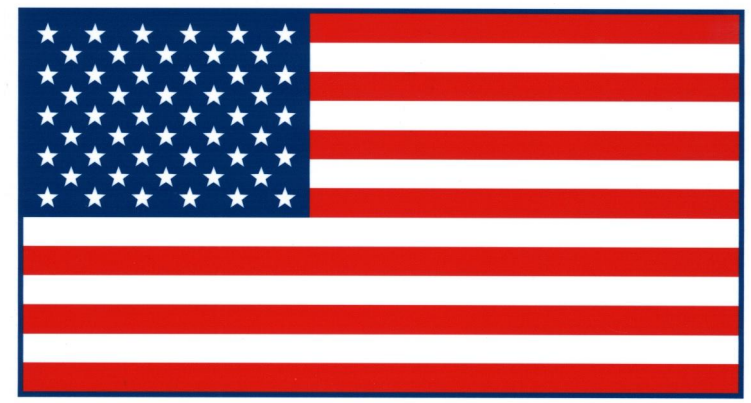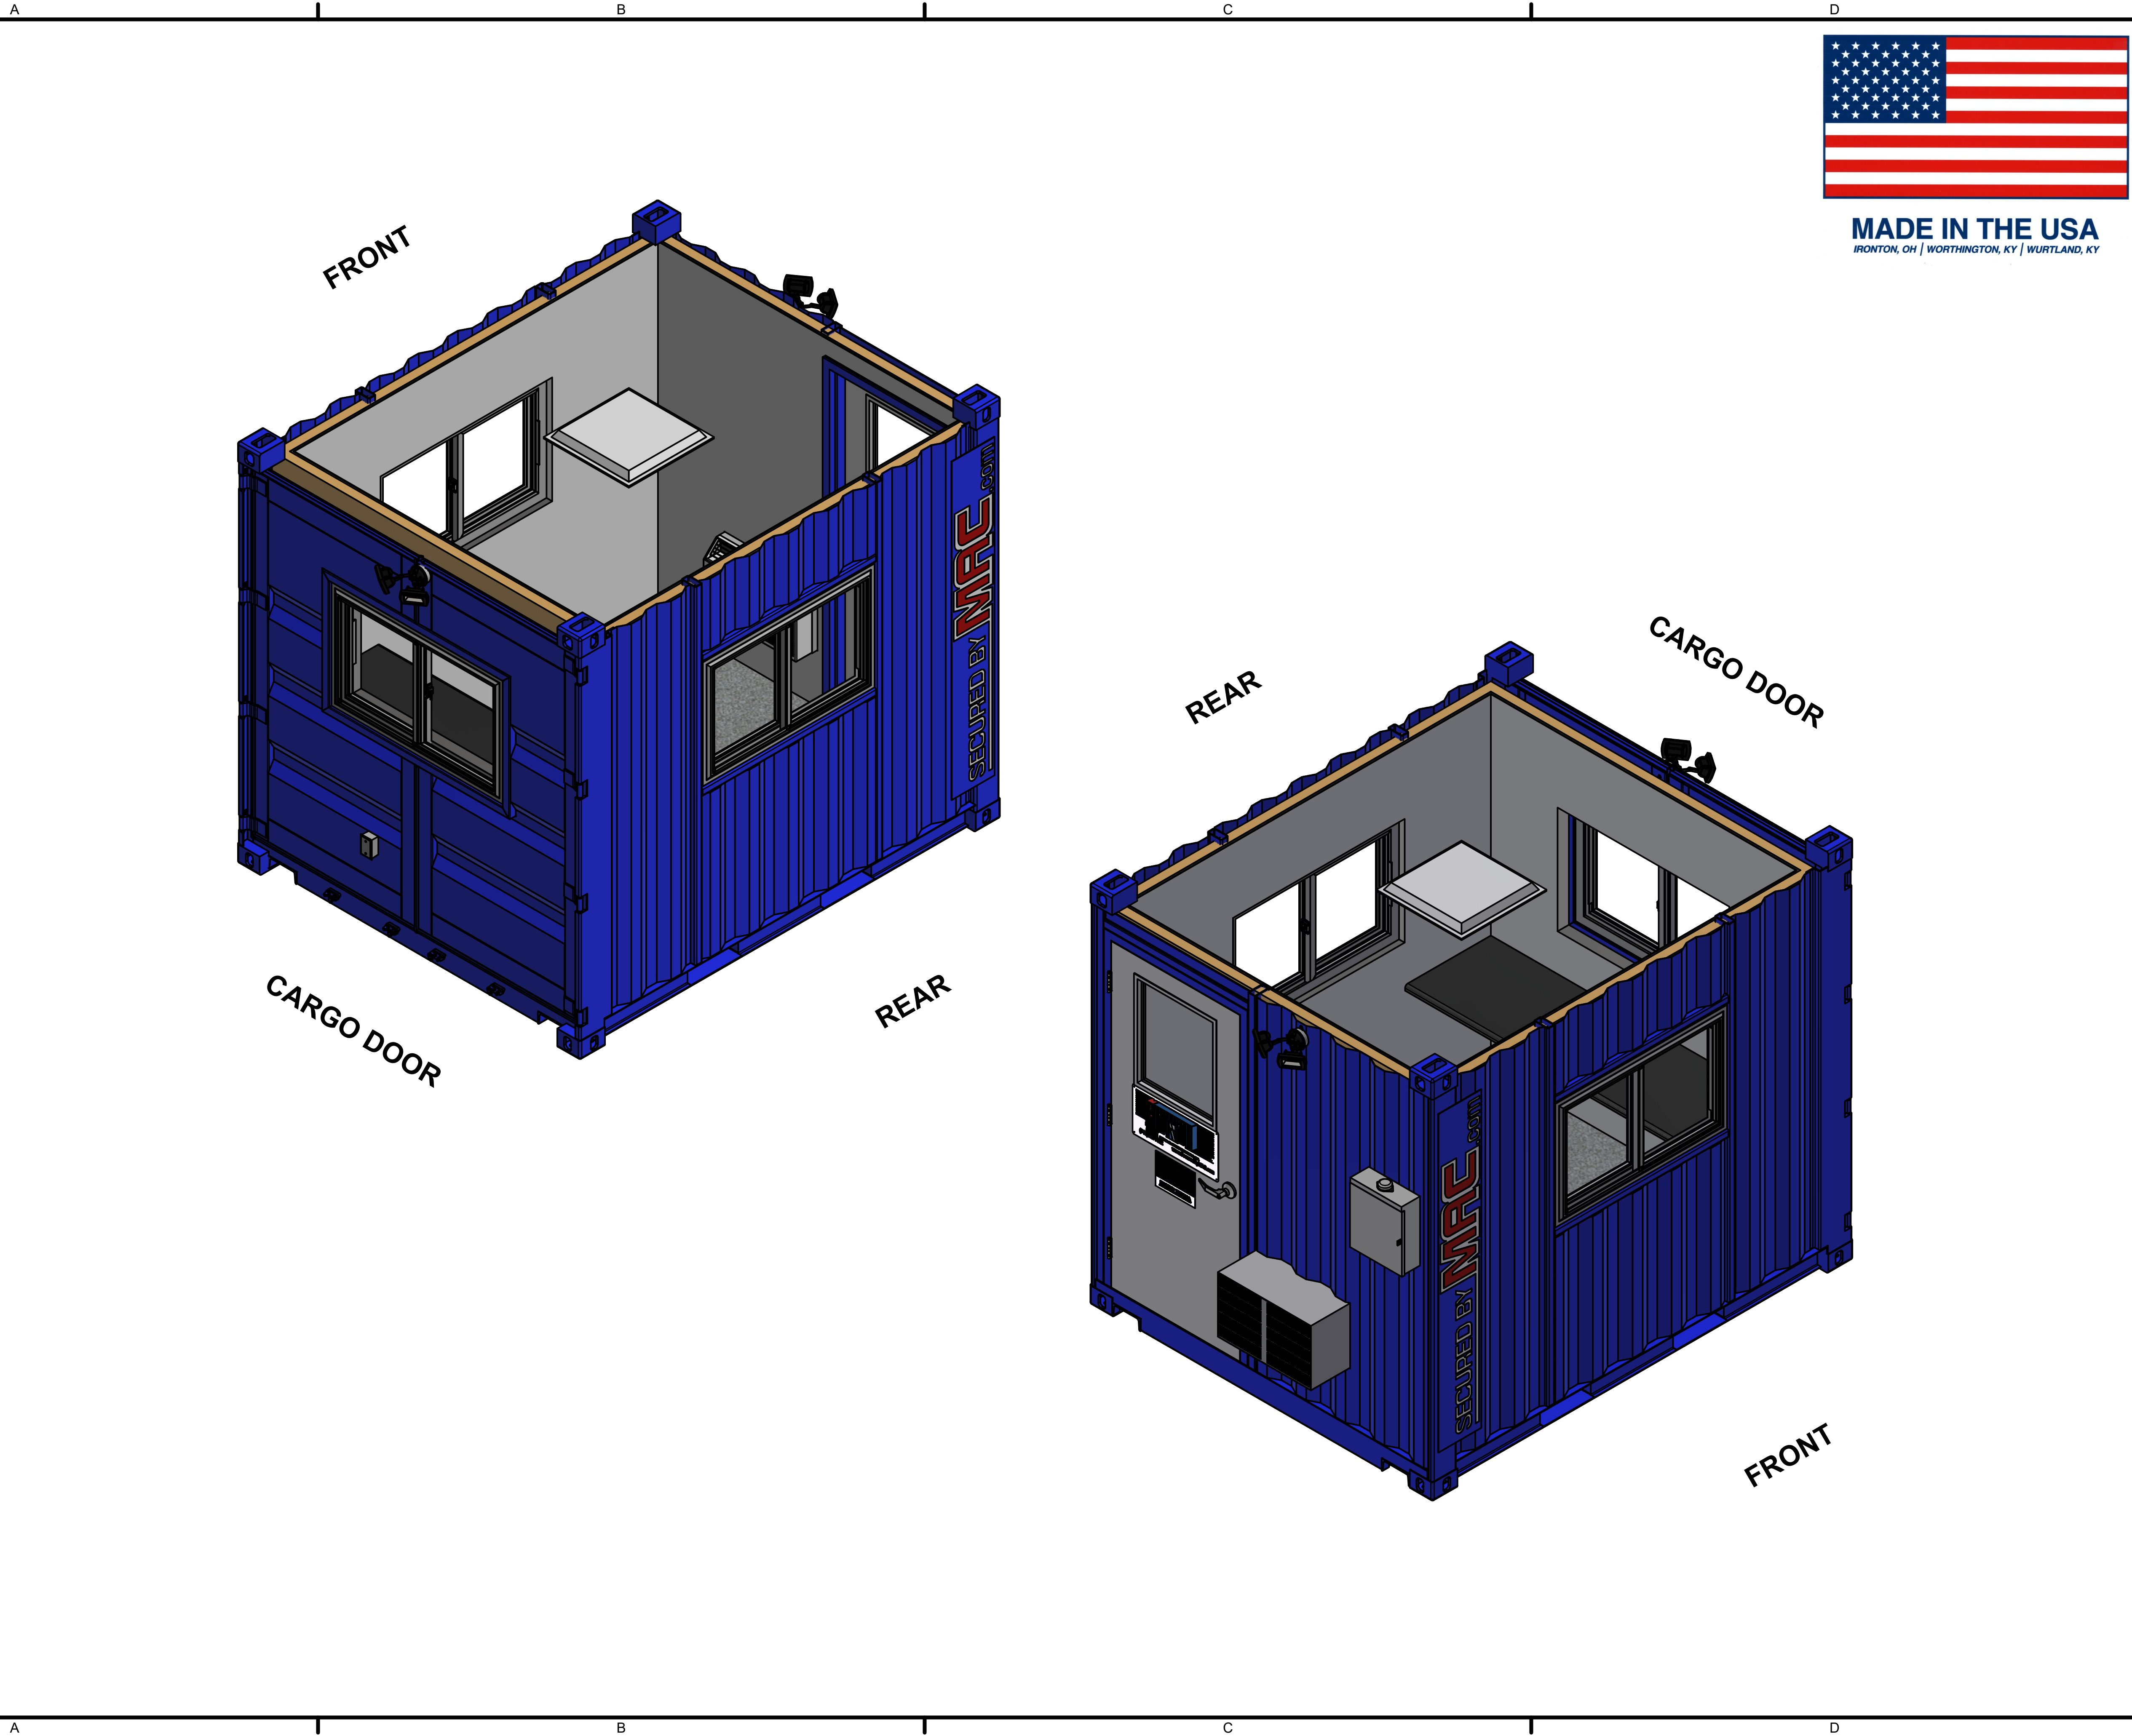

**MADE IN THE USA**  
 IRONTON, OH | WORTHINGTON, KY | WURLAND, KY

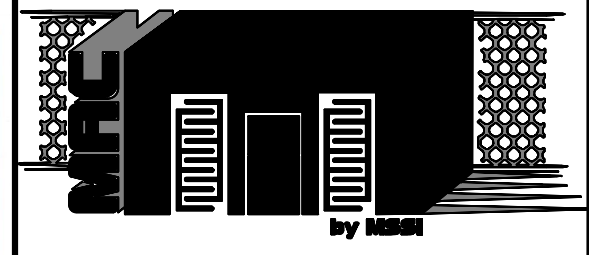

**MODULAR SECURITY SYSTEMS, INC.**

801 SCOTT STREET  
 WORTHINGTON, KY 41183  
 (740) 532-7822  
 WWW.SECUREDBYMAC.COM

THIS DOCUMENT CONTAINS INFORMATION THAT IS CONFIDENTIAL AND PROPRIETARY TO MODULAR SECURITY SYSTEMS, INC. THIS DOCUMENT IS FURNISHED ON THE UNDERSTANDING THAT THE DOCUMENT AND THE INFORMATION IT CONTAINS WILL NOT BE REPRODUCED OR DISCLOSED TO OTHERS WITHOUT THE WRITTEN CONSENT OF MODULAR SECURITY SYSTEMS, INC. OR USED FOR ANY PURPOSE OTHER THAN CONDUCTING BUSINESS WITH MODULAR SECURITY SYSTEMS, INC., AND WILL BE RETURNED AND ALL FURTHER USE DISCONTINUED UPON REQUEST BY MODULAR SECURITY SYSTEMS, INC. COPYRIGHT MODULAR SECURITY SYSTEMS, INC. FIRST YEAR COPYRIGHT IS FIRST YEAR INDICATED ON THIS DOCUMENT. ALL RIGHTS RESERVED.

THIS MSSI PRODUCT IS COVERED BY ONE OR MORE OF THE FOLLOWING PATENTS:

- US 9,404,278; US 9,051,748;
- US 8,671,624; US 8,015,754;
- US 7,762,025; 7,823,338;
- CA 2,587,968; CA 2,682,764;
- EP 1812666; DZ 5173; EG 25627;
- NG RPNG/C/C2007/737;
- EP 2137356

CUSTOMER  
 MSSI STANDARD

PROJECT  
 8' X 10' GUARDHOUSE

DRAWING NUMBER  
 G81X

DRAWN DATE  
 RARCHER 11/5/2020

REVIEW DATE  
 JSTURM 1/18/2021

REV	DESCRIPTION	DRAWN REVIEW	DATE
A	CUSTOMER REVISIONS	TDS NSM	12/20/21 12/20/21

ISOMETRICS  
 ROOF OFF

SHEET NUMBER  
 G81X-0101

# FINISH SCHEDULE

SPACE	MATERIALS	WALLS	CEILING	FLOOR	NOTES
OFFICE	FRAMING	2" X 4" WOOD STUD, 24" OC	2" X 4" WOOD STUD, 24" OC	EXISTING CONTAINER PURLINS	N/A
	INSULATION	R-15 MINERAL WOOL	R-15 MINERAL WOOL	N/A	N/A
	SUBSURFACE	N/A	N/A	EXISTING 1-1/8" PLYWOOD	N/A
	SURFACE	LAMINATED PANEL, 1/2" PLYWOOD, FRP, SMOOTH WHITE	LAMINATED PANEL, 1/2" PLYWOOD, FRP, SMOOTH WHITE	ROLLED VINYL, SLATE GRAY, DIAMOND TREAD	N/A




**MODULAR SECURITY SYSTEMS, INC.**

801 SCOTT STREET  
 WORTHINGTON, KY 41183  
 (740) 532-7822  
 WWW.SECUREDBYMAC.COM

THIS DOCUMENT CONTAINS INFORMATION THAT IS CONFIDENTIAL AND PROPRIETARY TO MODULAR SECURITY SYSTEMS, INC. THIS DOCUMENT IS FURNISHED ON THE UNDERSTANDING THAT THE DOCUMENT AND THE INFORMATION IT CONTAINS WILL NOT BE REPRODUCED OR DISCLOSED TO OTHERS WITHOUT THE WRITTEN CONSENT OF MODULAR SECURITY SYSTEMS, INC. OR USED FOR ANY PURPOSE OTHER THAN CONDUCTING BUSINESS WITH MODULAR SECURITY SYSTEMS, INC., AND WILL BE RETURNED AND ALL FURTHER USE DISCONTINUED UPON REQUEST BY MODULAR SECURITY SYSTEMS, INC. COPYRIGHT MODULAR SECURITY SYSTEMS, INC. FIRST YEAR COPYRIGHT IS FIRST YEAR INDICATED ON THIS DOCUMENT. ALL RIGHTS RESERVED.

THIS MSSI PRODUCT IS COVERED BY ONE OR MORE OF THE FOLLOWING PATENTS:

US 9,404,278; US 9,051,748;  
 US 8,671,624; US 8,015,754;  
 US 7,762,025; 7,823,338;  
 CA 2,587,968; CA 2,682,764;  
 EP 1812666; DZ 5173; EG 25627;  
 NG RPNP/C/C2007/737;  
 EP 2137356

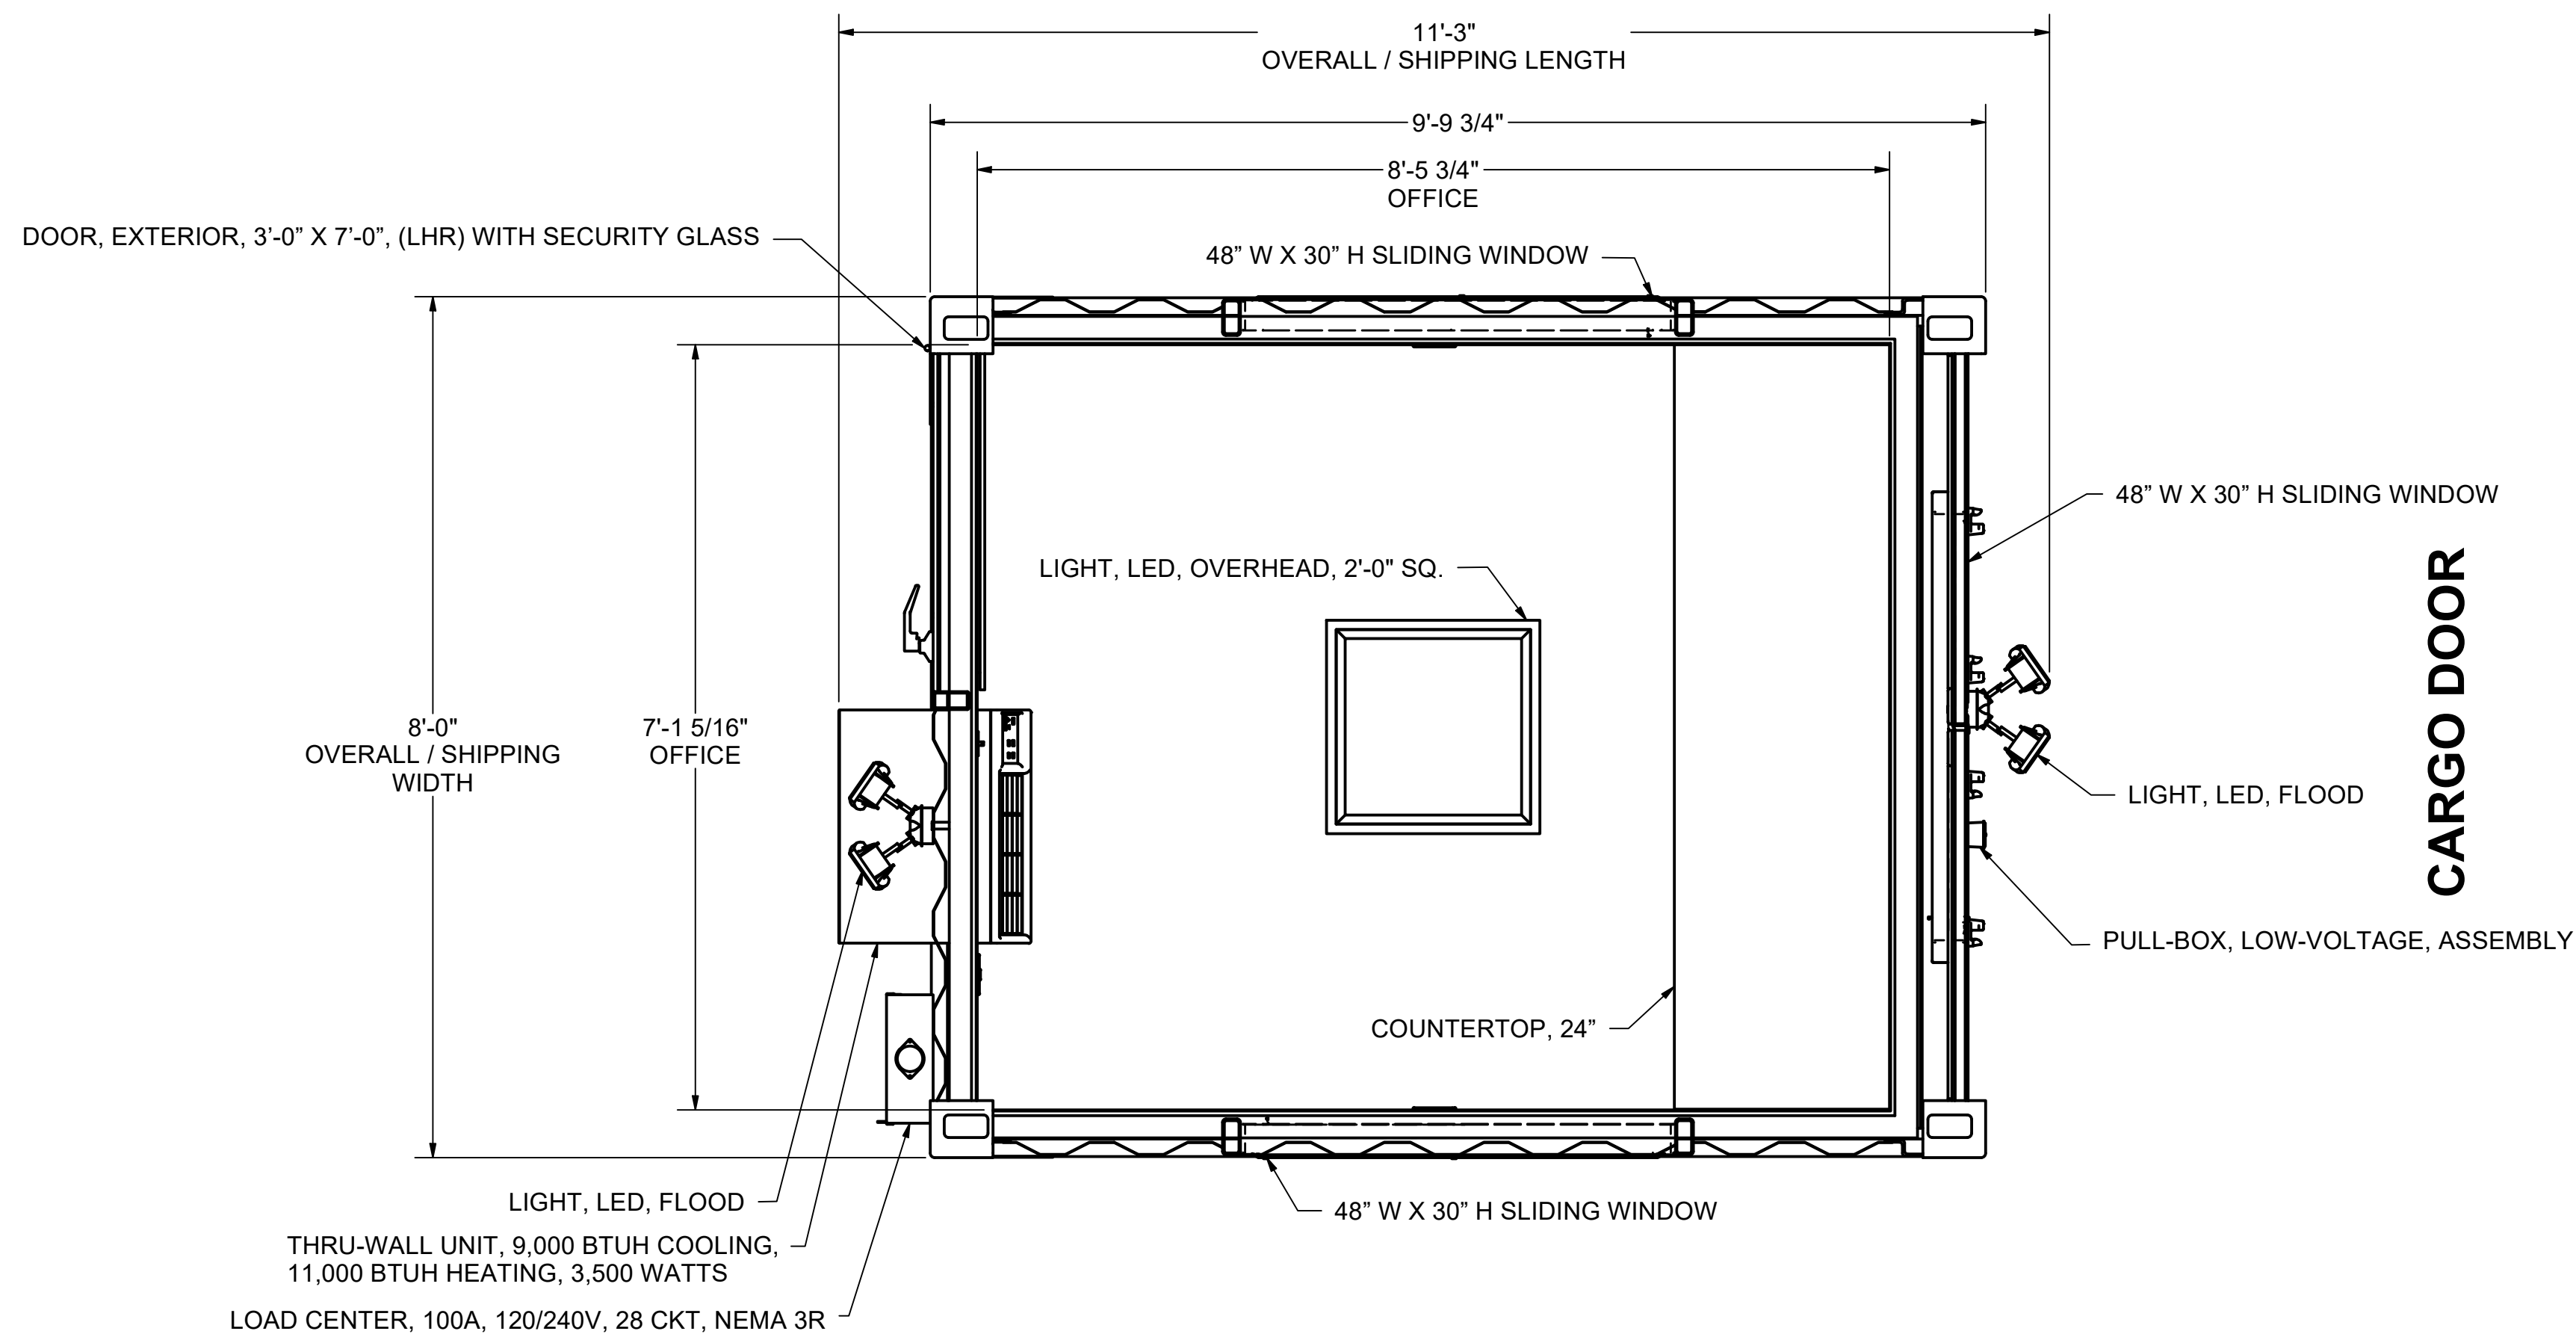

## GENERAL ARRANGEMENT PLAN

SCALE: 3/4" = 1'-0"

CUSTOMER  
 MSSI STANDARD

PROJECT  
 8' X 10' GUARDHOUSE

DRAWING NUMBER  
 G81X

DRAWN DATE  
 RARCHER 11/5/2020

REVIEW DATE  
 JSTURM 1/18/2021

REV	DESCRIPTION	DRAWN REVIEW	DATE
A	CUSTOMER REVISIONS	TDS NSM	12/20/21

**GENERAL ARRANGEMENT PLAN**

SHEET NUMBER  
 G81X-0200

ORIGINAL SHEET SIZE = 22 IN X 34 IN (ANSI D)