



801 SCOTT STREET  
WORTHINGTON, KY 41183  
(740) 532-7822  
WWW.SECUREDBYMAC.COM

THIS DOCUMENT CONTAINS INFORMATION THAT IS CONFIDENTIAL AND PROPRIETARY TO MODULAR SECURITY SYSTEMS, INC. THIS DOCUMENT IS FURNISHED ON A CONFIDENTIAL BASIS. THIS DOCUMENT CONTAINS INFORMATION THAT IS CONFIDENTIAL AND PROPRIETARY TO MODULAR SECURITY SYSTEMS, INC. OR CONTAINS OR REFERS TO INFORMATION THAT IS CONFIDENTIAL AND PROPRIETARY TO MODULAR SECURITY SYSTEMS, INC. AND WILL BE RETURNED AND ALL FURTHER USE OF THIS DOCUMENT IS DISCONTINUED UPON REQUEST BY MODULAR SECURITY SYSTEMS, INC. THIS DOCUMENT IS FIRST YEAR COPYRIGHT © 1987 BY MODULAR SECURITY SYSTEMS, INC. FIRST YEAR INDICATED ON THIS DOCUMENT. ALL RIGHTS RESERVED.

THIS MSSi PRODUCT IS  
COVERED BY ONE OR MORE OF  
THE FOLLOWING PATENTS:

US 9,404,278; US 9,051,748;  
US 8,671,624; US 8,015,754;  
US 7,762,025; 7,823,338;  
CA 2,587,968; CA 2,682,764;  
EP 1812666; DZ 5173; EG 25627;  
NG RPN/C/C/2007/737;  
EP 2137356

CUSTOMER  
MSSI STANDARD

PROJECT  
8 X 20 GUARD HOUSE

DRAWING NUMBER  
GH2D



DRAWN	DATE
MRIFENBURG	12/1/2020

REVIEW	DATE
JSTURM	1/4/2021

[illegible]ISOMETRICS  
ROOF ON

SHEET NUMBER  
GH2D-0100



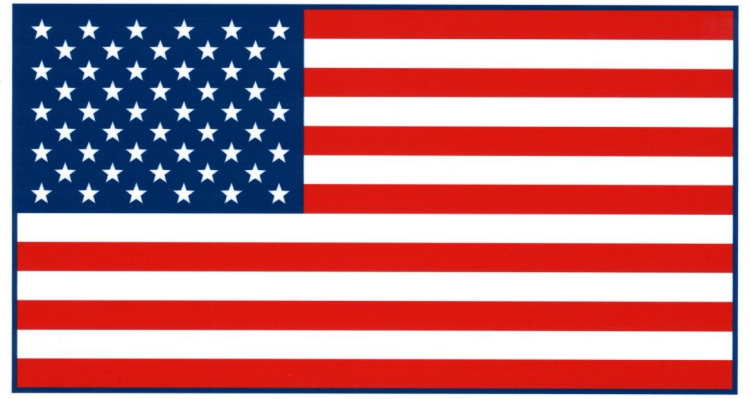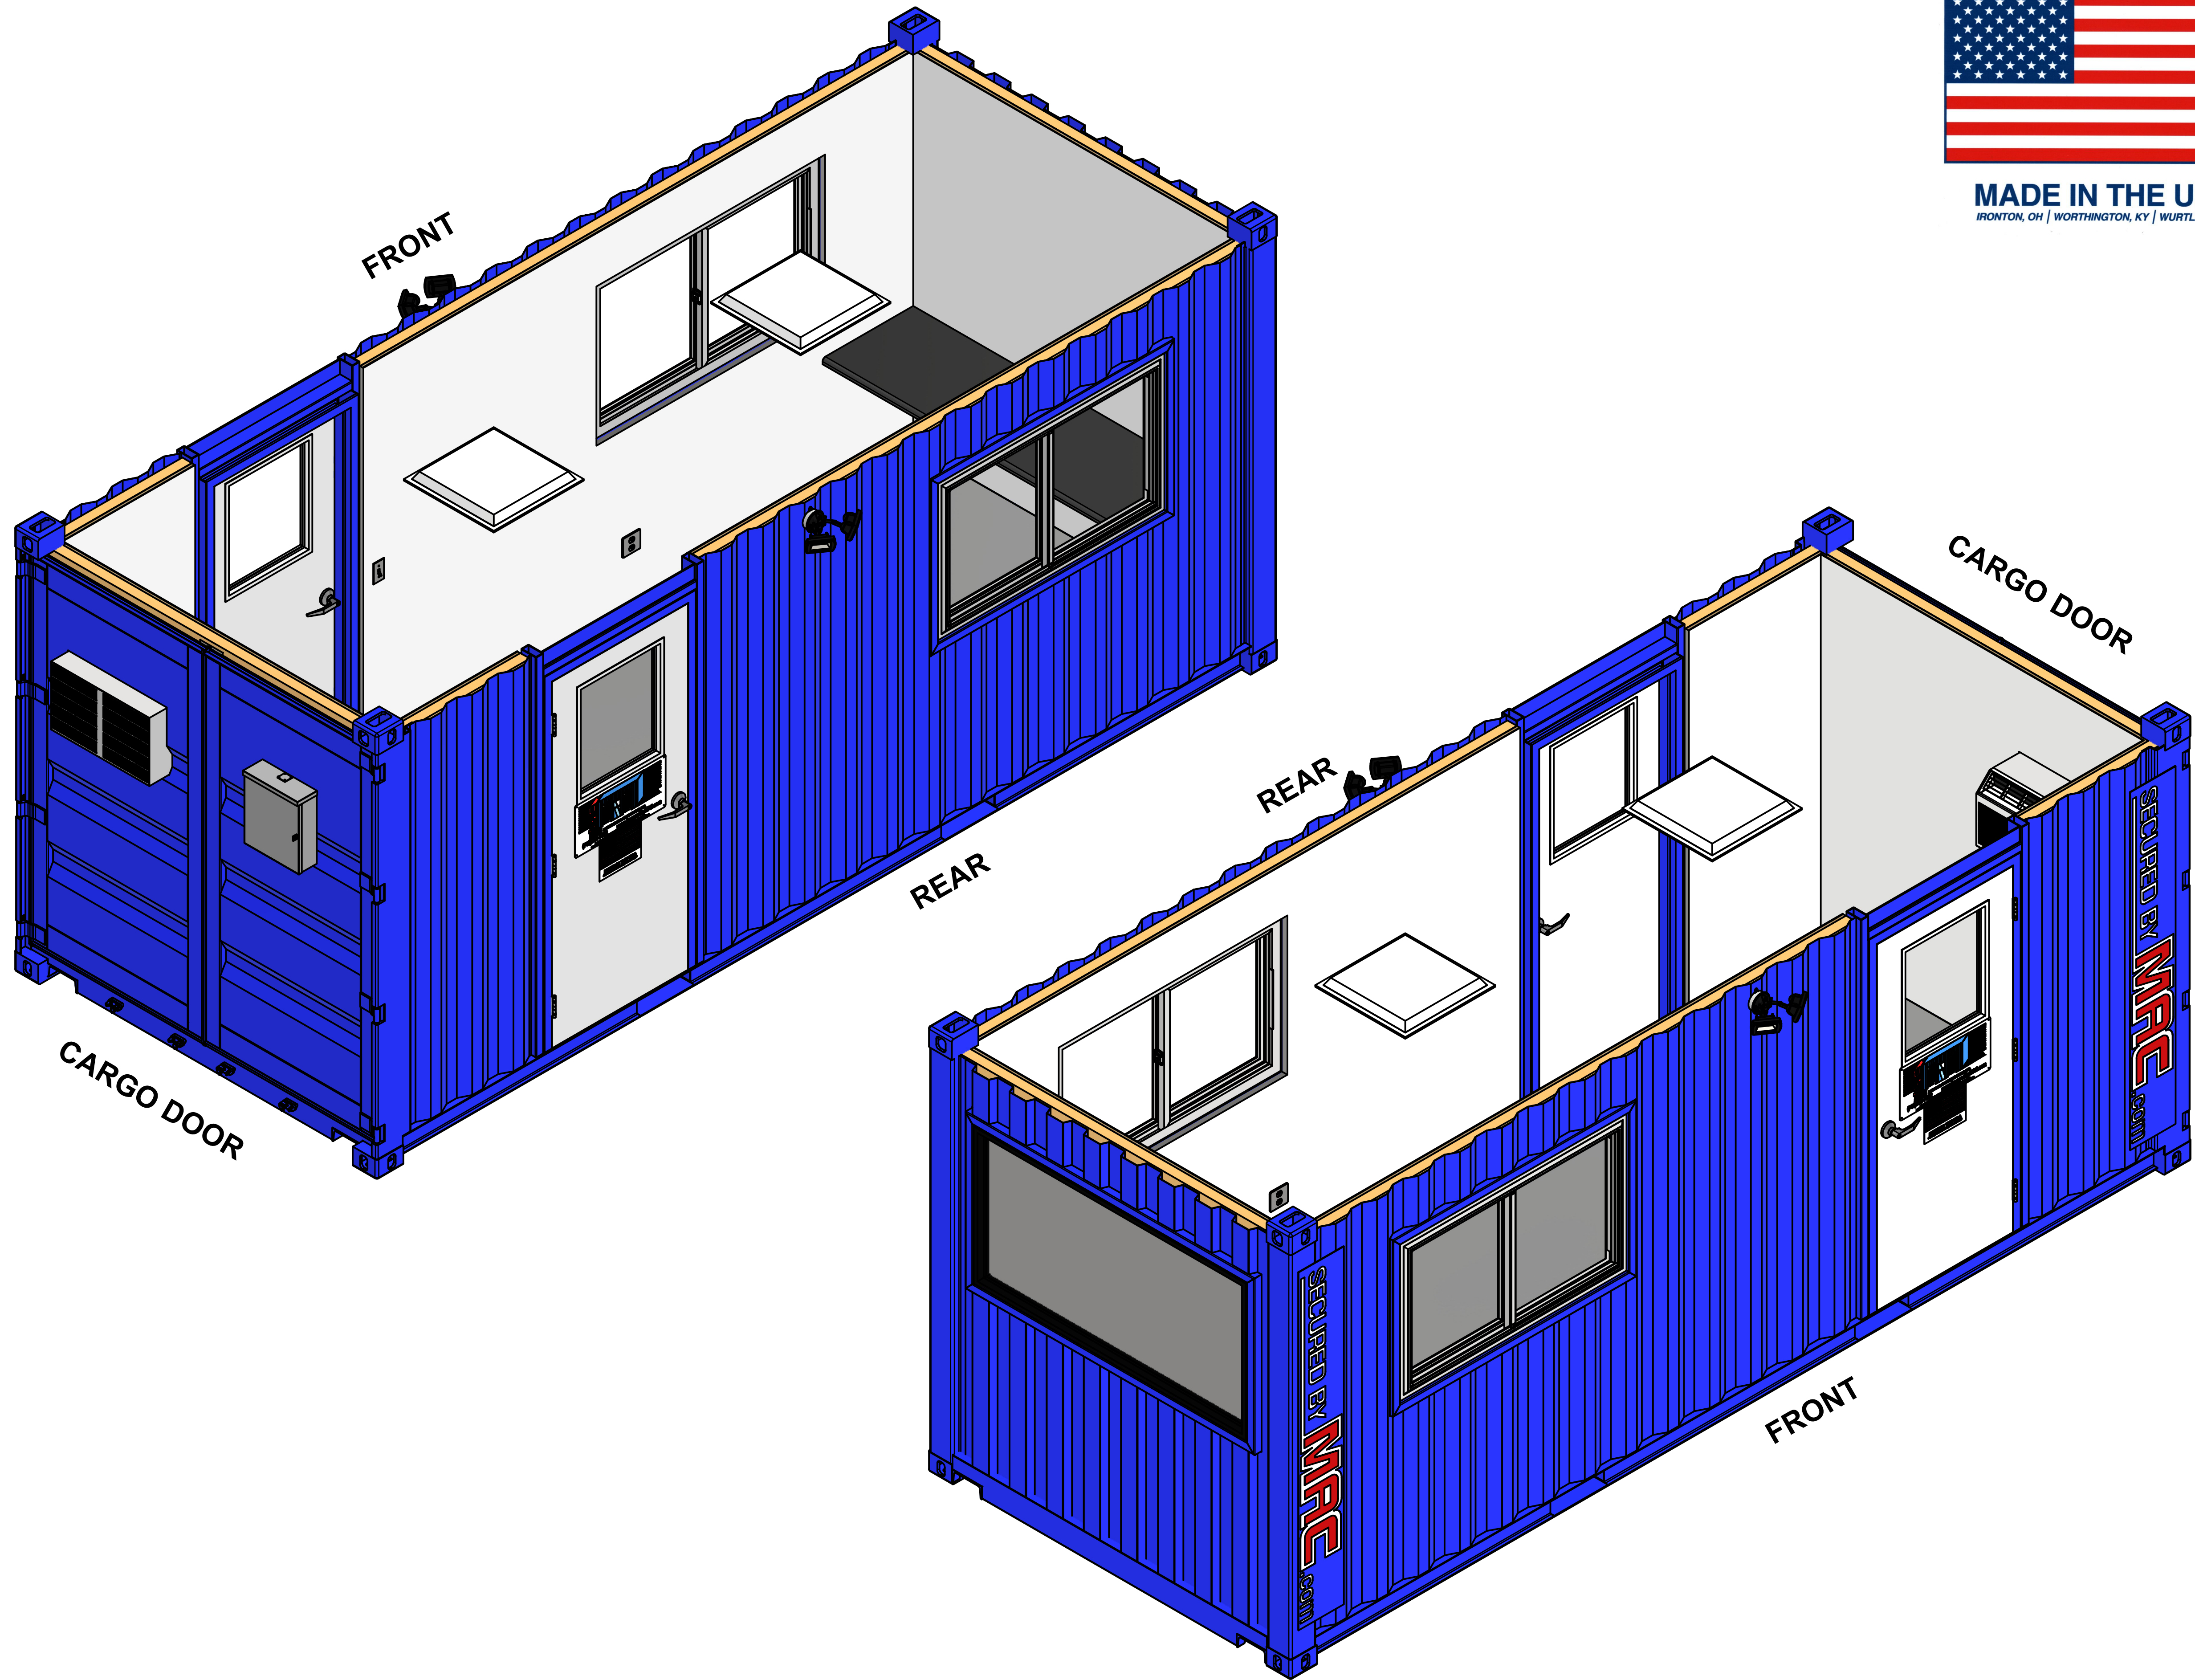

**MADE IN THE USA**  
 IRONTON, OH | WORTHINGTON, KY | WURLAND, KY



MODULAR SECURITY  
SYSTEMS, INC.

801 SCOTT STREET  
 WORTHINGTON, KY 41183  
 (740) 532-7822  
 WWW.SECUREDBYMAC.COM

THIS DOCUMENT CONTAINS INFORMATION THAT IS CONFIDENTIAL AND PROPRIETARY TO MODULAR SECURITY SYSTEMS, INC. THIS DOCUMENT IS FURNISHING TO THE FOLLOWING ADDRESSEES. THIS DOCUMENT AND THE INFORMATION IT CONTAINS WILL NOT BE REPRODUCED OR DISCLOSED TO OTHERS WITHOUT THE WRITTEN CONSENT OF MODULAR SECURITY SYSTEMS, INC. OR ANY OF ITS SUBSIDIARIES. IF YOU ARE CONDUCTING BUSINESS WITH MODULAR SECURITY SYSTEMS, INC., AND WILL BE RETURNED AND ALL FURTHER USE OF THIS DOCUMENT IS DISCONTINUED UPON REQUEST BY MODULAR SECURITY SYSTEMS, INC. OR ANY OF ITS SUBSIDIARIES. MODULAR SECURITY SYSTEMS, INC. FIRST YEAR COPYRIGHT © 1987 FIRST YEAR INDICATED ON THIS DOCUMENT. ALL RIGHTS RESERVED.

THIS MSSI PRODUCT IS  
COVERED BY ONE OR MORE OF  
THE FOLLOWING PATENTS:

US 9,404,278; US 9,051,748;  
US 8,671,624; US 8,015,754;  
US 7,762,025; 7,823,338;  
CA 2,587,968; CA 2,682,764;  
EP 1812666; DZ 5173; EG 25627;  
NG RPNG/C/C2007/737;  
EP 2137356

CUSTOMER  
MSSI STANDARDPROJECT  
8 X 20 GUARD HOUSE

DRAWING NUMBER  
GH2D

DRAWN	DATE
MRIFENBURG	12/1/2020

REVIEW	DATE
JUSTURM	1/4/2021

[illegible]ISOMETRICS  
ROOF OFF

SHEET NUMBER  
GH2D-0101



SPACE	MATERIALS	WALLS	CEILING	FLOOR	NOTES
OFFICE	FRAMING	2" X 4" WOOD STUD, 16" OC	2" X 4" WOOD STUD, 16" OC	EXISTING CONTAINER PURLINS	N/A
	INSULATION	R-15 MINERAL WOOL	R-15 MINERAL WOOL	N/A	N/A
	SUBSURFACE	N/A	N/A	EXISTING 1-1/8" MARINE GRADE PLYWOOD	N/A
	SURFACE	LAMINATED PANEL, 1/2" PLYWOOD, FRP, SMOOTH WHITE	LAMINATED PANEL, 1/2" PLYWOOD, FRP, SMOOTH WHITE	ROLLED VINYL, SLATE GRAY, DIAMOND TREAD	N/A



MODULAR SECURITY  
SYSTEMS, INC.

801 SCOTT STREET  
WORTHINGTON, KY 41183  
(740) 532-7822  
WWW.SECUREDBYMAC.COM

THIS DOCUMENT CONTAINS INFORMATION THAT IS CONFIDENTIAL AND PROPRIETARY TO MODULAR SECURITY SYSTEMS, INC. THIS DOCUMENT IS FURNISHED TO THE ADDRESSEE FOR HIS/HERS COMPANY AND THE INFORMATION IT CONTAINS WILL NOT BE REPRODUCED OR DISCLOSED TO OTHERS WITHOUT THE WRITTEN CONSENT OF MODULAR SECURITY SYSTEMS, INC. OR ITS AUTHORIZED AGENTS. NO ONE SHALL CONDUCT BUSINESS WITH MODULAR SECURITY SYSTEMS, INC. UNTIL IT HAS BEEN RETURNED AND ALL FURTHER USE DISCONTINUED UPON REQUEST BY MODULAR SECURITY SYSTEMS, INC. THIS DOCUMENT IS THE PROPERTY OF MODULAR SECURITY SYSTEMS, INC. FIRST YEAR COPYRIGHT IS FIRST YEAR YEAR INDICATED ON THIS DOCUMENT. ALL RIGHTS RESERVED.

THIS MSSl PRODUCT IS  
COVERED BY ONE OR MORE OF  
THE FOLLOWING PATENTS:

US 9,404,278; US 9,051,748;  
US 8,671,624; US 8,015,754;  
US 7,762,025; 7,823,338;  
CA 2,587,968; CA 2,682,764;  
EP 1812666; DZ 5173; EG 25627;  
NG RPNG/C/C2007/1737;  
EP 2137356

CUSTOMER  
MSSI STANDARD

PROJECT  
8 X 20 GUARD HOUSE

DRAWING NUMBER  
GH2D


DRAWN	DATE
MRIFENBURG	12/1/2020

REVIEW	DATE
JSTURM	1/4/2021

REV	DESCRIPTION	DRAWN	DATE
		REVIEW	
A	CUSTOMER REVISIONS	TDS	12/20/21
		NSM	12/20/21

## GENERAL ARRANGEMENT PLAN

SHEET NUMBER  
GH2D-0200

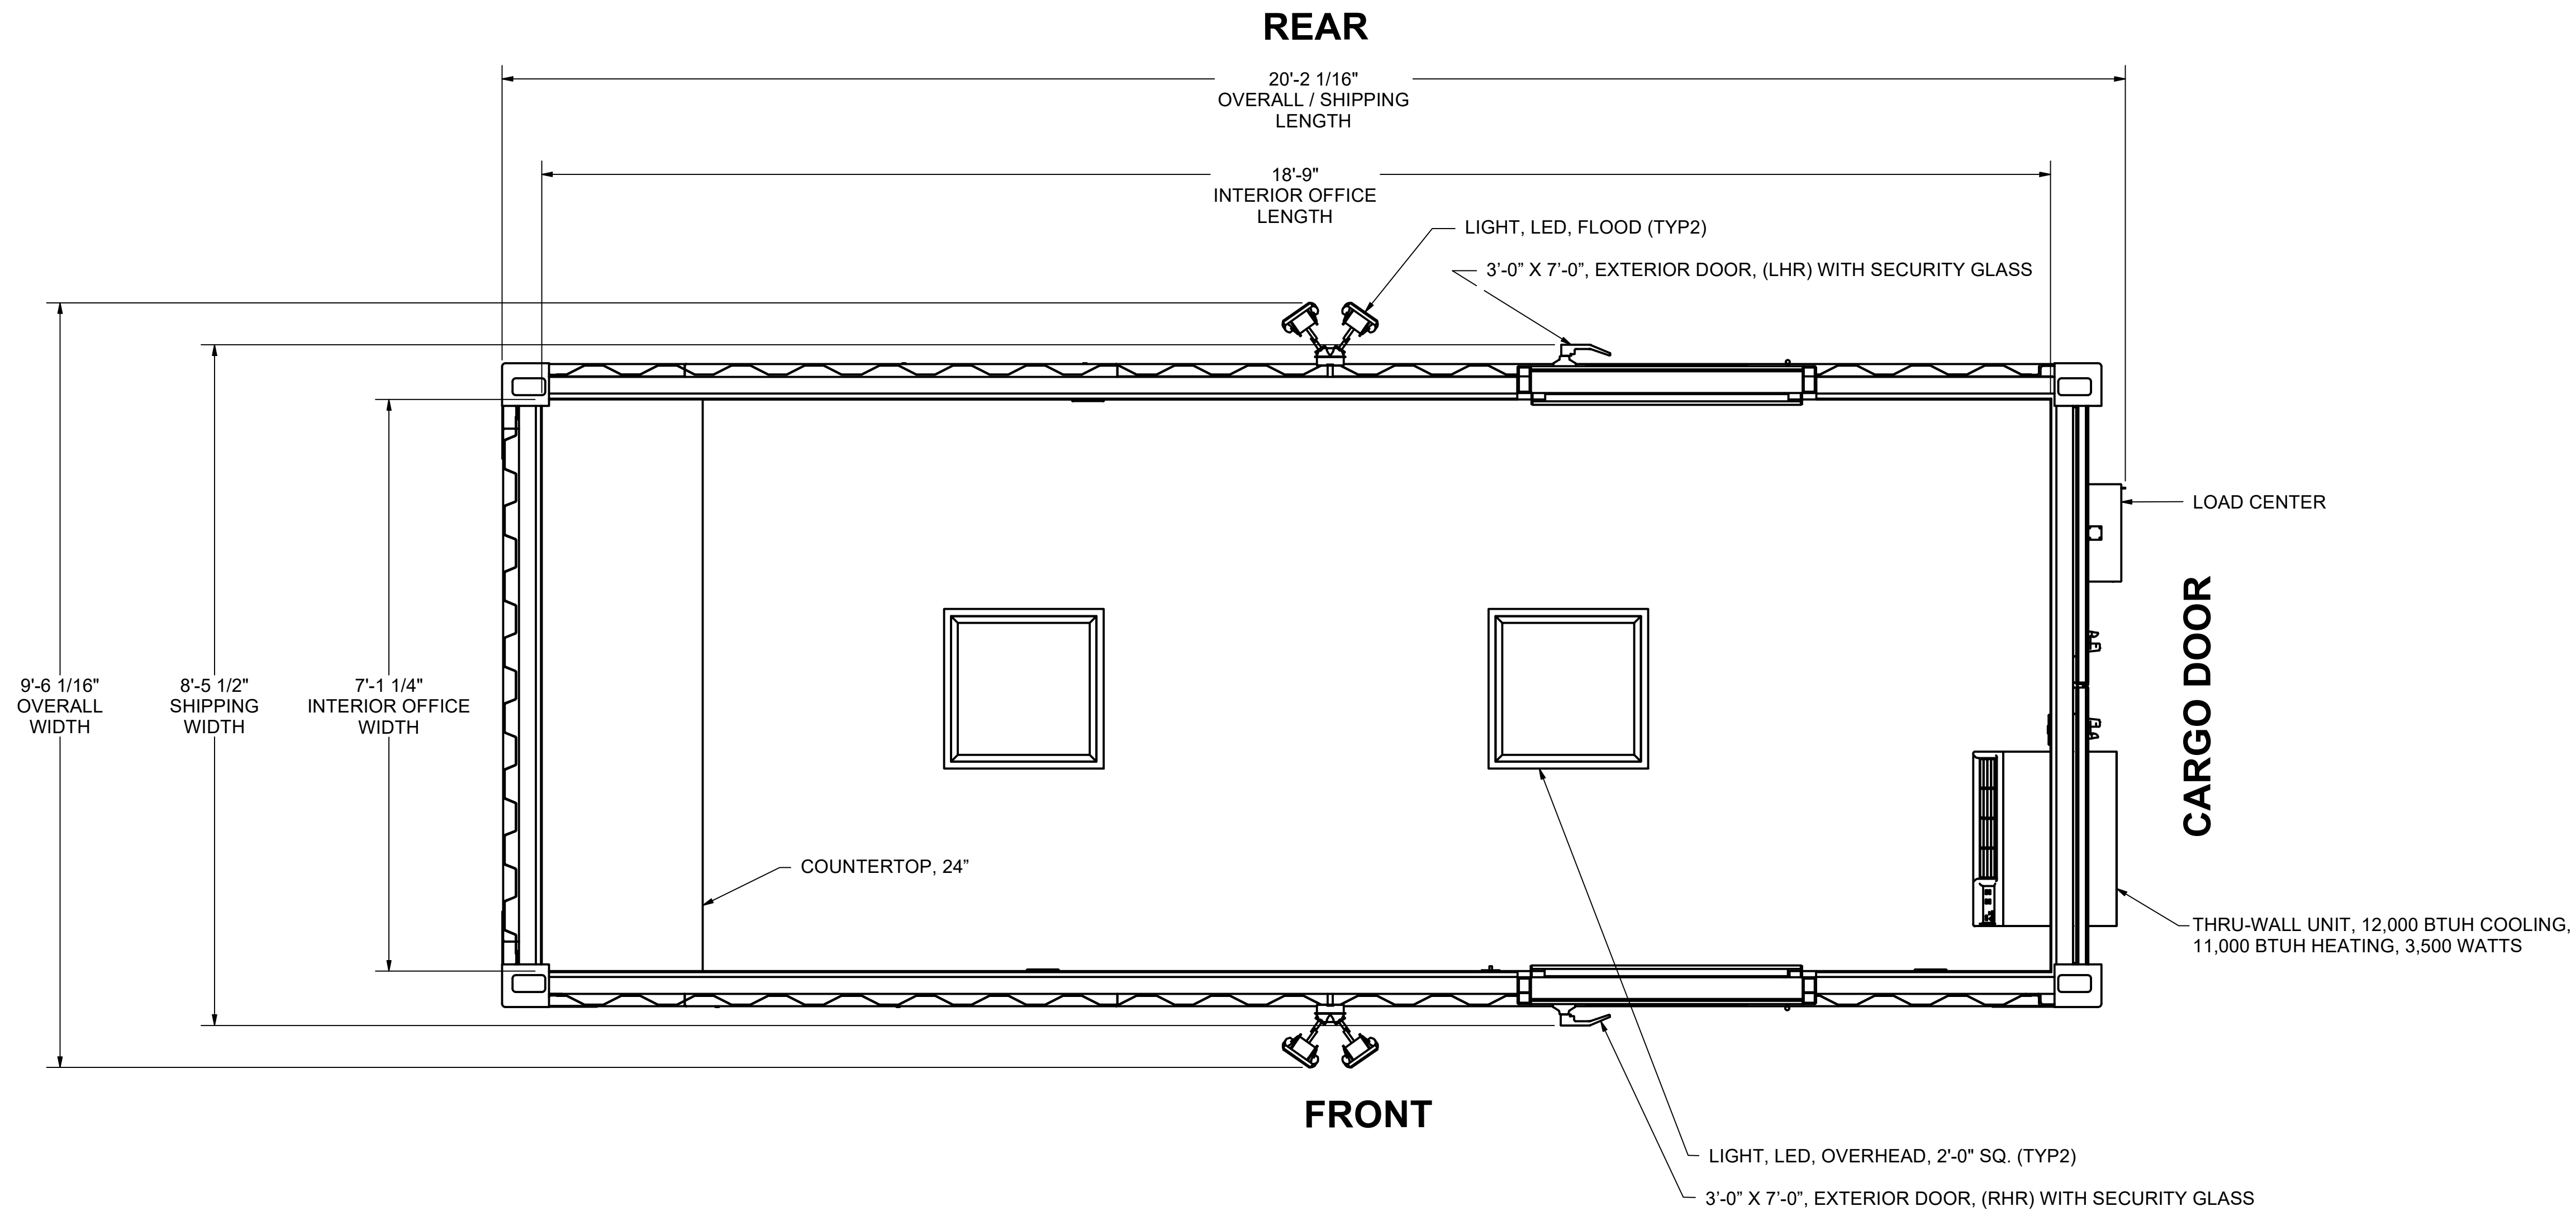

## GENERAL ARRANGEMENT PLAN

SCALE: 3/4" = 1'-0"

ORIGINAL SHEET SIZE = 22 IN X 34 IN (ANSI D)