



Α

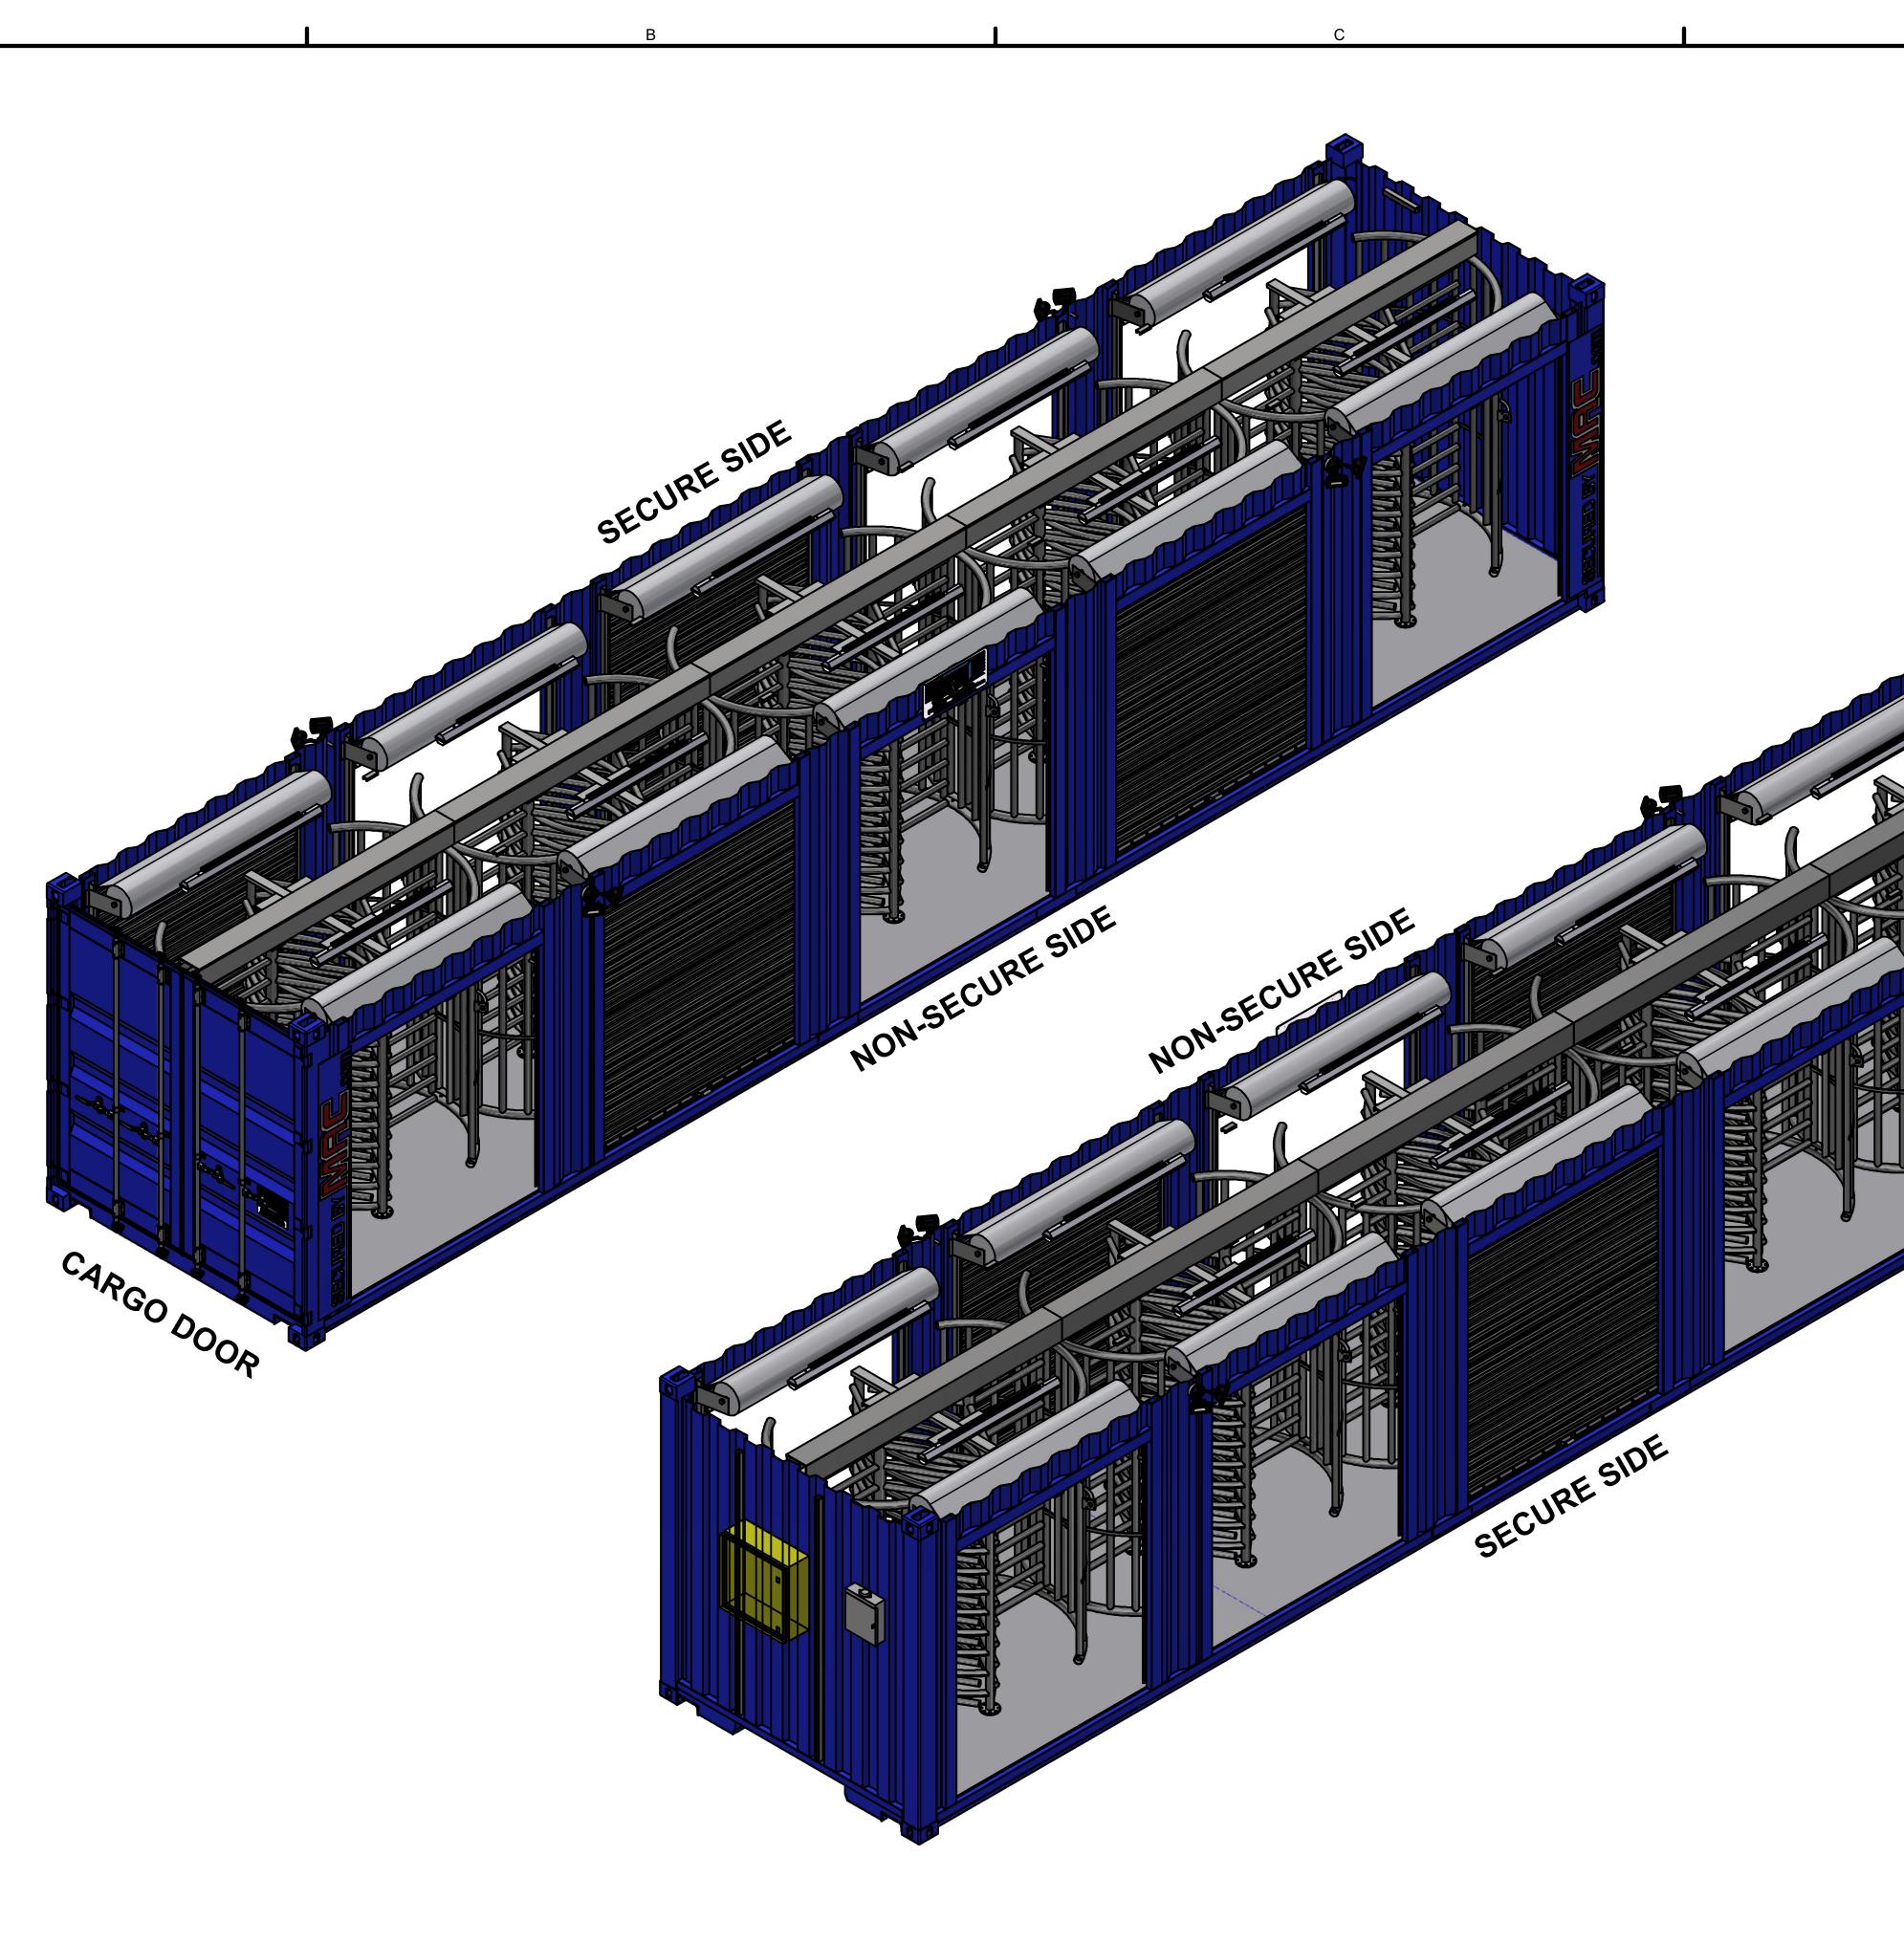

С

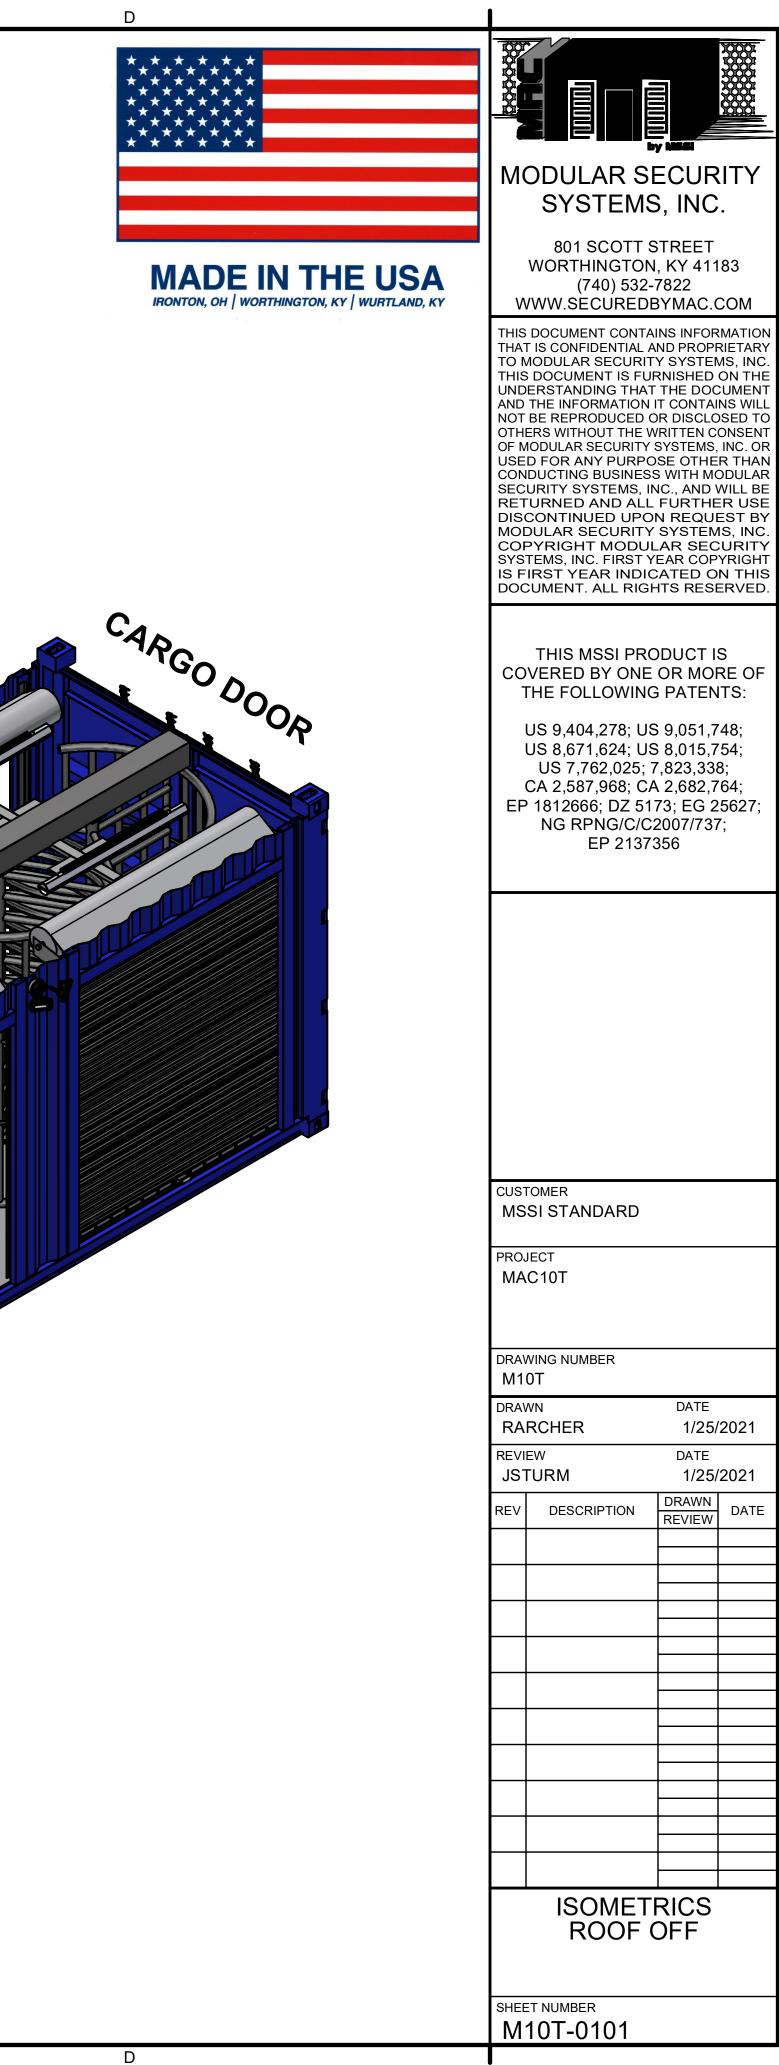

А		1	В		1	С		I
						FINISH SCHEDULE		
		SPACE TURNSTILE BAY	MATERIALS FRAMING	N/A WALLS	N/A	CEILING	EXISTING CON	FLOOR ITAINER PURLINS
			INSULATION	N/A	N/A		N/A	
			SUBSURFACE				EXISTING 1-1/8	
			SURFACE	PAINTED STEEL	PAINTED	STEEL	SPRAY-ON SKI	D-RESISTANT []
				NON-SEC	URE SIDE			
	1							
					-3 1/4" HIPPING LENGTH			
					40'-0"			
					5 11/16" STILE BAY			
ACCESS CONTROL (CUSTOMER)								
	LANE 1	LANE 2	ANE 3 LANE 4	LANE 5	LANE 6	LANE 7 LANE 8		LANE 9 LANE 10
		╶──────────────────────────────────────		H	A			
	6'-0" X 7'-0" ROL (6'-0" X 6'-6"		6'-0" X 7'-0" ROLL-UP DOOR (6'-0" X 6'-6" CLEAR)		ROLL-UP DOOR 6'-6" CLEAR)	6'-0" X 7'-0" ROLL-UP DOOR (6'-0" X 6'-6" CLEAR)	╞┙╺╡	6'-0" X 7'-0" ROLL-UP DOOR (6'-0" X 6'-6" CLEAR)
					/	·		
9'-6 1/16" 8'-1 7/8" 8'-0" 7'-8 9/16"							Y/	
OVERALL SHIPPING TURNSTILE								
							<u> </u>	
			6'-0" X 7'-0" ROLL-UP DOOR	6'-0" X 7'-0	ROLL-UP DOOR	6'-0" X 7'-0" ROLL-UP DOOR	h (6'-0" X 7'-0" ROLL-UP DOOR
	(6'-0" X 6'-6"		(6'-0" X 6'-6" CLEAR)		6'-6" CLEAR)	(6'-0" X 6'-6" CLEAR)		(6'-0" X 6'-6" CLEAR)
	LANE 1	LANE 2	ANE 3 LANE 4	LANE 5	LANE 6	LANE 7 LANE 8	er h	LANE 9 LANE 10
		¥ V⁄					₩ ₩	
LOAD CENTER, 100A, 120/240A, 28 CKT, NEMA 3R \neg	igsim RECEPTACLE AN	D SWITCH, 120V, DUPLEX, SINGL	E POLE, GFCI, ASSEMBLY	Y				

2

1

