

MADE IN THE USA
 IRONTON, OH | WORTHINGTON, KY | WURLAND, KY



MODULAR SECURITY
SYSTEMS, INC.

801 SCOTT STREET
WORTHINGTON, KY 41183
(740) 532-7822
WWW.SECUREDBYMAC.COM

THIS DOCUMENT CONTAINS INFORMATION THAT IS CONFIDENTIAL AND PROPRIETARY TO MODULAR SECURITY SYSTEMS, INC. THIS DOCUMENT IS FURNISHED ON THE UNDERSTANDING THAT THE INFORMATION CONTAINED HEREIN IS NOT TO BE DISCLOSED TO OTHERS WITHOUT THE WRITTEN CONSENT OF MODULAR SECURITY SYSTEMS, INC. OR THAT IT IS NOT TO BE USED IN CONNECTION WITH ANY OTHER BUSINESS, WITHOUT THE WRITTEN CONSENT OF MODULAR SECURITY SYSTEMS, INC. AND WILL BE RETURNED AND ALL FURTHER USE DISCONTINUED UPON REQUEST BY MODULAR SECURITY SYSTEMS, INC. THIS DOCUMENT IS THE PROPERTY OF MODULAR SECURITY SYSTEMS, INC. FIRST YEAR COPYRIGHT IS FIRST YEAR INDICATED ON THIS DOCUMENT. ALL RIGHTS RESERVED.

THIS MSSi PRODUCT IS
COVERED BY ONE OR MORE OF
THE FOLLOWING PATENTS:

US 9,404,278; US 9,051,748;
US 8,671,624; US 8,015,754;
US 7,762,025; 7,823,338;
CA 2,587,968; CA 2,682,764;
EP 1812666; DZ 5173; EG 25627;
NG RPN/C/C/2007/737;
EP 2137356

CUSTOMER
MSSI STANDARD

PROJECT	MAC2 OFFICE IN MIDDLE
---------	-----------------------

DRAWING NUMBER
M2MX

DRAWN	DATE
PARACHER	10/28/2020

REVIEW	DATE
JSTURM	1/21/2021

[illegible]ISOMETRICS
ROOF ON

SHEET NUMBER
M2MX-0100



801 SCOTT STREET
WORTHINGTON, KY 41183
(740) 532-7822
WWW.SECUREDBYMAC.COM

THIS DOCUMENT CONTAINS INFORMATION THAT IS CONFIDENTIAL AND PROPRIETARY TO MODULAR SECURITY SYSTEMS, INC. THIS DOCUMENT IS FURNISHED ON THE UNDERSTANDING THAT THE INFORMATION AND THE INFORMATION IT CONTAINS WILL NOT BE REPRODUCED OR DISCLOSED TO OTHERS WITHOUT THE WRITTEN CONSENT OF MODULAR SECURITY SYSTEMS, INC. OR ITS AFFILIATES. NO PART OF THIS DOCUMENT IS TO BE USED OR COPIED FOR CONDUCTING BUSINESS WITH MODULAR SECURITY SYSTEMS, INC. AND WILL BE RETURNED AND ALL FURTHER USE DISCONTINUED UPON REQUEST BY MODULAR SECURITY SYSTEMS, INC. THIS DOCUMENT IS THE PROPERTY OF MODULAR SECURITY SYSTEMS, INC. FIRST YEAR COPYRIGHT IS FIRST YEAR INDICATED ON THIS DOCUMENT. ALL RIGHTS RESERVED.

THIS MSSi PRODUCT IS
COVERED BY ONE OR MORE OF
THE FOLLOWING PATENTS:

US 9,404,278; US 9,051,748;
US 8,671,624; US 8,015,754;
US 7,762,025; 7,823,338;
CA 2,587,968; CA 2,682,764;
EP 1812666; DZ 5173; EG 25627;
NG RPNG/C/C2007/1737;
EP 2137356

CUSTOMER
MSSI STANDARD

PROJECT
MAC2 OFFICE IN MIDDLE

DRAWING NUMBER
M2MX

DRAWN	DATE
RARCHER	10/28/2020

REVIEW	DATE
JSTURM	1/21/2021

REV	DESCRIPTION	DRAWN	DATE
		REVIEW	
0	MANUFACTURING REVISIONS	TDS	11/23/21
		JOC	11/23/21
1	CUSTOMER REVISIONS	TDS	12/20/21
		NSM	12/20/21

SOMETRICS ROOF OFF

SHEET NUMBER
M2MX-0101

SPACE	MATERIALS	WALLS	CEILING	FLOOR	NOTES
OFFICE	FRAMING	2" X 4" WOOD STUD, 16" OC	2" X 4" WOOD STUD, 16" OC	EXISTING CONTAINER PURLINS	N/A
	INSULATION	R-15 MINERAL WOOL	R-15 MINERAL WOOL	N/A	N/A
	SUBSURFACE	N/A	N/A	EXISTING 1-1/8"PLYWOOD	N/A
	SURFACE	LAMINATED PANEL, 1/2" PLYWOOD, FRP, SMOOTH WHITE	LAMINATED PANEL, 1/2" PLYWOOD, FRP, SMOOTH WHITE	ROLLED VINYL, SLATE GRAY, DIAMOND TREAD	N/A
TURNSTILE BAY 1	FRAMING	N/A	N/A	N/A	N/A
	INSULATION	N/A	N/A	N/A	N/A
	SUBSURFACE	N/A	N/A	N/A	N/A
	SURFACE	PAINTED STEEL	PAINTED STEEL	SPRAY-ON SKID-RESISTANT	PVC, OFFICE WALL ONLY
TURNSTILE BAY 2	FRAMING	N/A	N/A	N/A	N/A
	INSULATION	N/A	N/A	N/A	N/A
	SUBSURFACE	N/A	N/A	N/A	N/A
	SURFACE	PAINTED STEEL	PAINTED STEEL	SPRAY-ON SKID-RESISTANT	PVC, OFFICE WALL ONLY




MODULAR SECURITY
SYSTEMS, INC.

801 SCOTT STREET
WORTHINGTON, KY 41183
(740) 532-7822
WWW.SECUREDBYMAC.COM

THIS DOCUMENT CONTAINS INFORMATION THAT IS CONFIDENTIAL AND PROPRIETARY TO MODULAR SECURITY SYSTEMS, INC. THIS DOCUMENT IS FURNISHED ON THE UNDERSTANDING THAT IT IS NOT TO BE DISCLOSED OR THE INFORMATION IT CONTAINS WILL NOT BE REPRODUCED OR DISCLOSED TO OTHERS WITHOUT THE WRITTEN CONSENT OF MODULAR SECURITY SYSTEMS, INC. OR ANY OTHER PARTY. FOR ANY PURPOSE OTHER THAN COULD BE BENEVOLENTLY LOANED TO MODULAR SECURITY SYSTEMS, INC., AND WILL BE RETURNED AND ALL FURTHER USE DISCONTINUED UPON REQUEST BY MODULAR SECURITY SYSTEMS, INC. CONFIDENTIALITY OF THIS DOCUMENT IS NOT GUARANTEED BY MODULAR SECURITY SYSTEMS, INC. FIRST YEAR CONFIDENTIALITY IS FIRST YEAR INDICATED ON THIS DOCUMENT. ALL RIGHTS RESERVED.

THIS MSSl PRODUCT IS
COVERED BY ONE OR MORE OF
THE FOLLOWING PATENTS:

US 9,404,278; US 9,051,748;
US 8,671,624; US 8,015,754;
US 7,762,025; 7,823,338;
CA 2,587,968; CA 2,682,764;
EP 1812666; DZ 5173; EG 25627;
NG RPNG/C/C2007/737;
EP 2137356

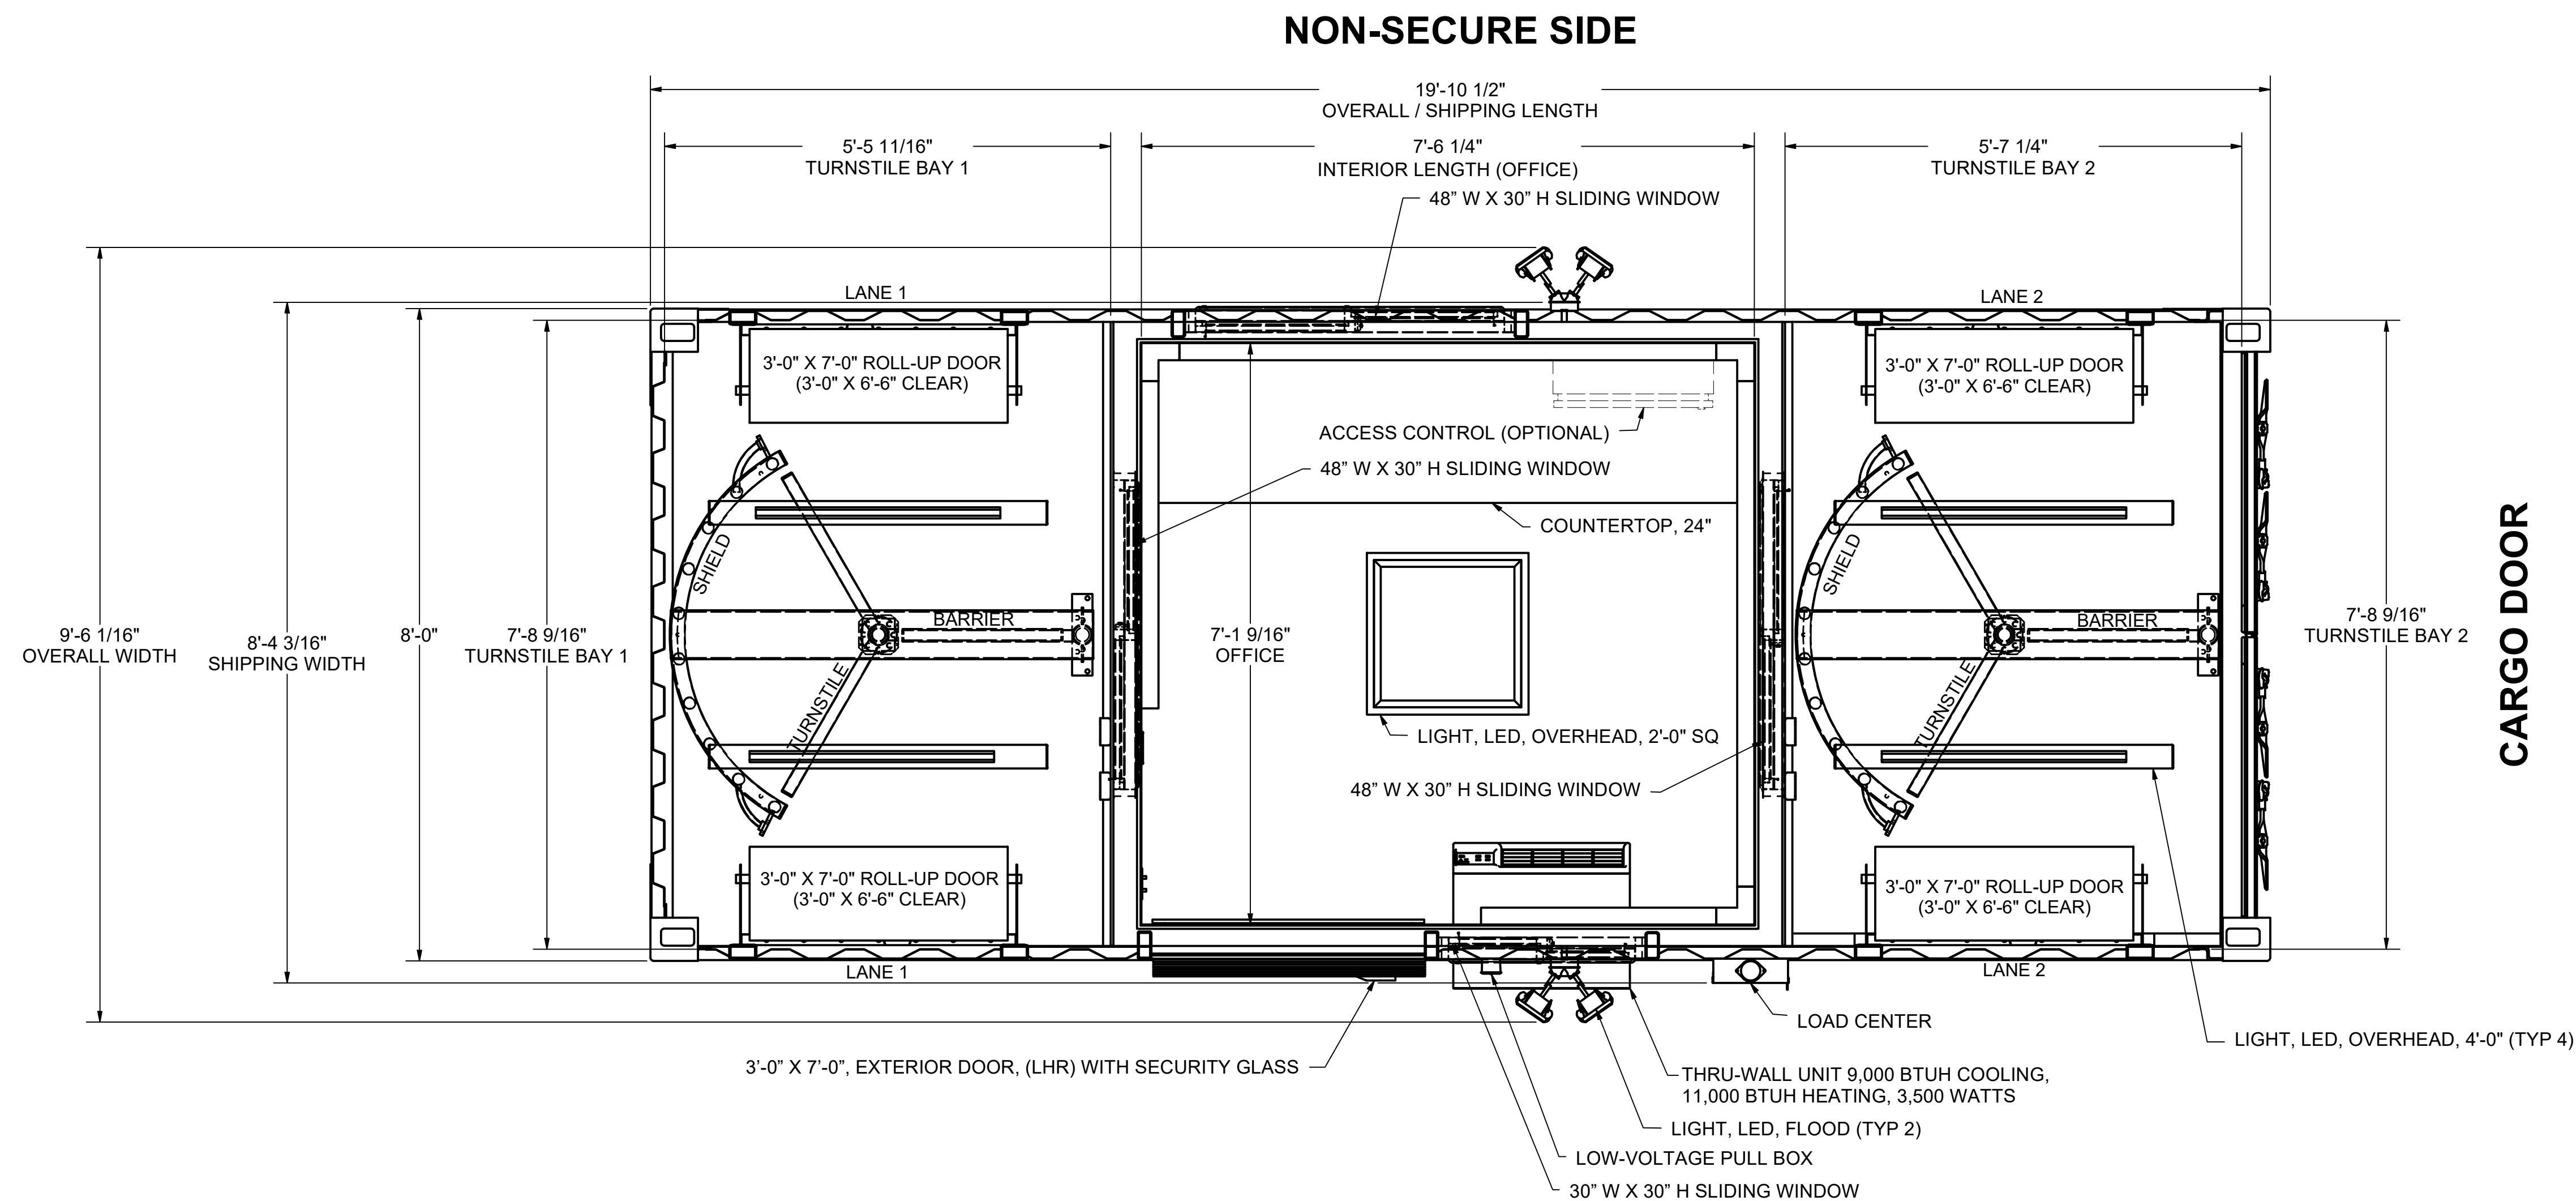

CUSTOMER	
MSSI STANDARD	

PROJECT	MAC2 OFFICE IN MIDDLE
---------	-----------------------

DRAWING NUMBER
M2MX

DRAWN	DATE
RARCHER	10/28/2020

REVIEW	DATE
JSTURM	1/21/2021

[illegible]

GENERAL ARRANGEMENT PLAN

SHEET NUMBER
M2MX-0200

GENERAL ARRANGEMENT PLAN
SCALE: 3/4" = 1'-0"

1

2

ORIGINAL SHEET SIZE = 22 IN X 34 IN (ANSI D)