



A B C D

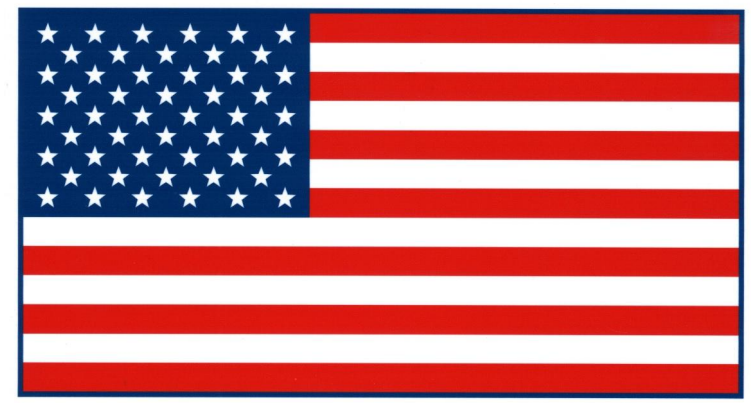

MADE IN THE USA
IRONTON, OH | WORTHINGTON, KY | WURLAND, KY

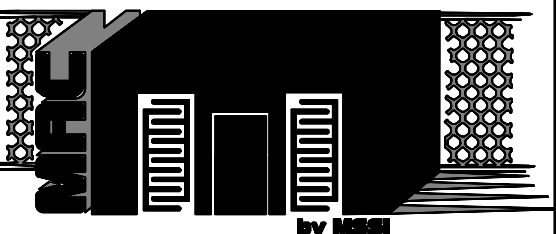



MODULAR SECURITY SYSTEMS, INC.

801 SCOTT STREET
 WORTHINGTON, KY 41183
 (740) 532-7822
 WWW.SECUREDBYMAC.COM

THIS DOCUMENT CONTAINS INFORMATION THAT IS CONFIDENTIAL AND PROPRIETARY TO MODULAR SECURITY SYSTEMS, INC. THIS DOCUMENT IS FURNISHED ON THE UNDERSTANDING THAT THE DOCUMENT AND THE INFORMATION IT CONTAINS WILL NOT BE REPRODUCED OR DISCLOSED TO OTHERS WITHOUT THE WRITTEN CONSENT OF MODULAR SECURITY SYSTEMS, INC. OR USED FOR ANY PURPOSE OTHER THAN CONDUCTING BUSINESS WITH MODULAR SECURITY SYSTEMS, INC. AND WILL BE RETURNED AND ALL FURTHER USE DISCONTINUED UPON REQUEST BY MODULAR SECURITY SYSTEMS, INC. COPYRIGHT MODULAR SECURITY SYSTEMS, INC. FIRST YEAR COPYRIGHT IS FIRST YEAR INDICATED ON THIS DOCUMENT. ALL RIGHTS RESERVED.

THIS MSSI PRODUCT IS COVERED BY ONE OR MORE OF THE FOLLOWING PATENTS:

US 9,404,278; US 9,051,748;
 US 8,671,624; US 8,015,754;
 US 7,762,025; 7,823,338;
 CA 2,587,968; CA 2,682,764;
 EP 1812666; DZ 5173; EG 25627;
 NG RPNG/C/C2007/737;
 EP 2137356

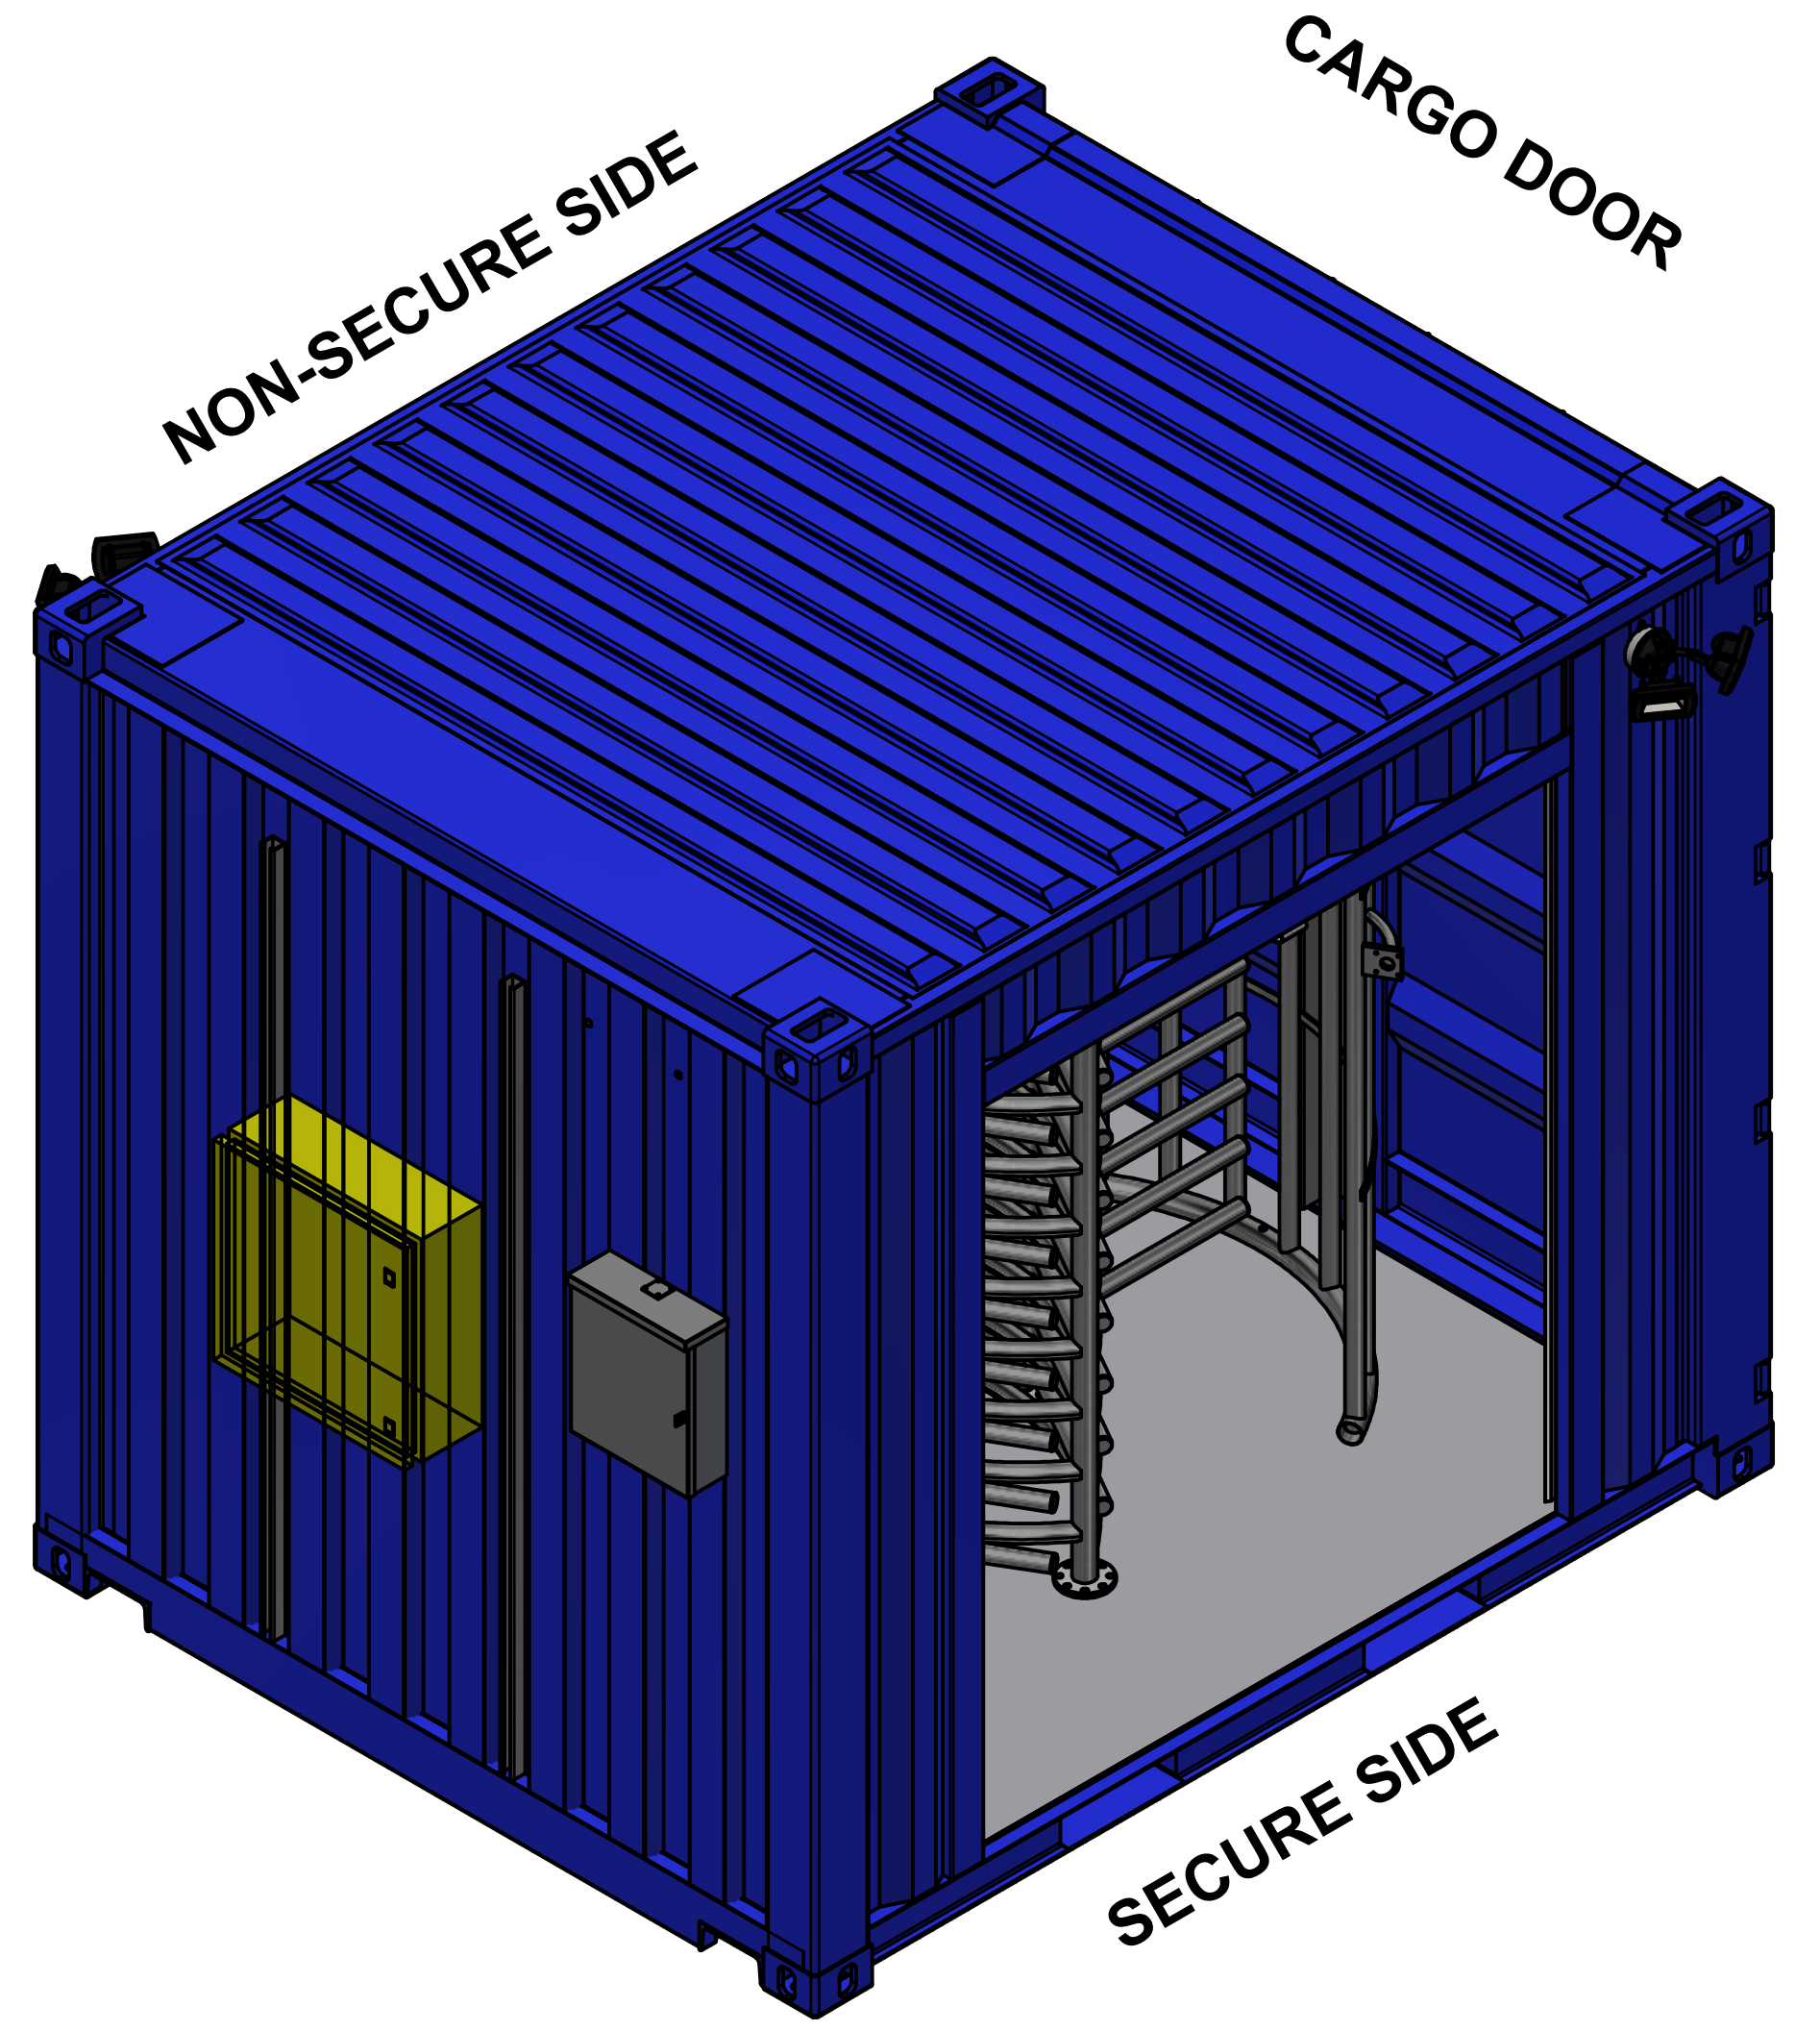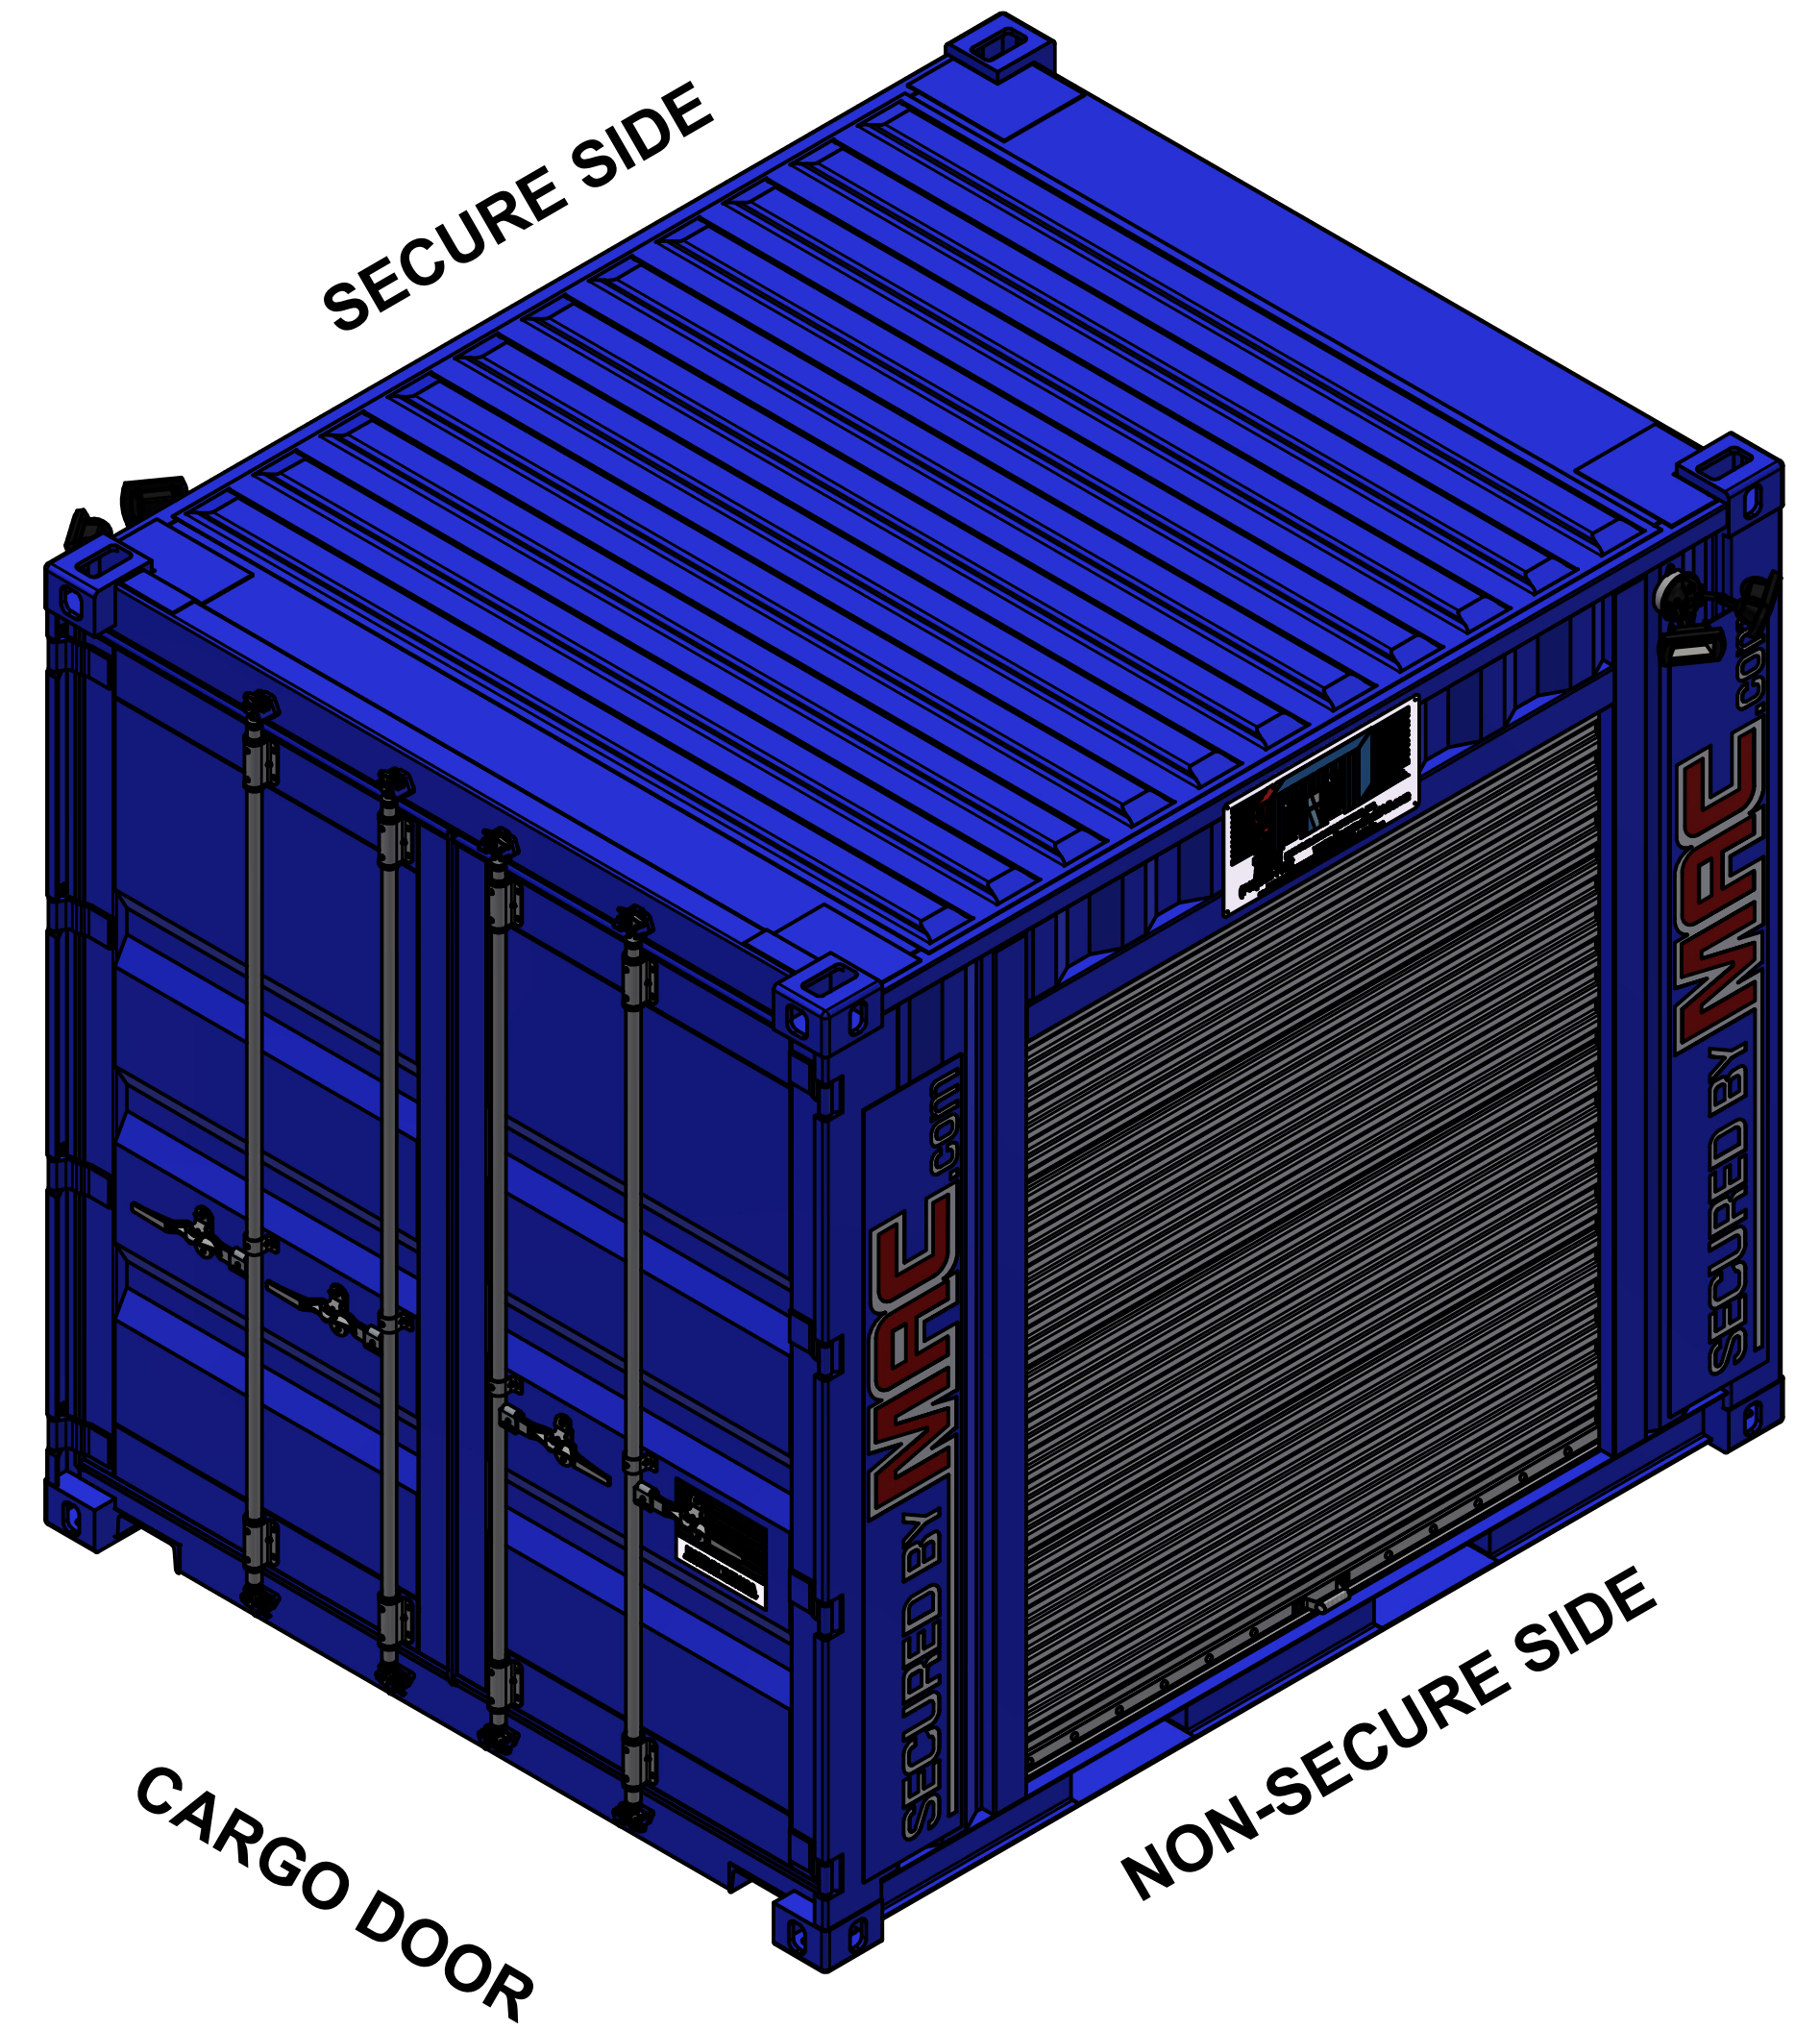

CUSTOMER
 MSSI STANDARD

PROJECT
 MAC2T

DRAWING NUMBER
 M2TX

DRAWN DATE
 RARCHER 8/5/2020

REVIEW DATE
 JSTURM 1/21/2021

REV	DESCRIPTION	DRAWN REVIEW	DATE
A	MANUFACTURING REVISIONS	TDS JOC	7/21/21 7/21/21

ISOMETRICS
 ROOF ON

SHEET NUMBER
 M2TX-0100




A B C D

A


B

C

D

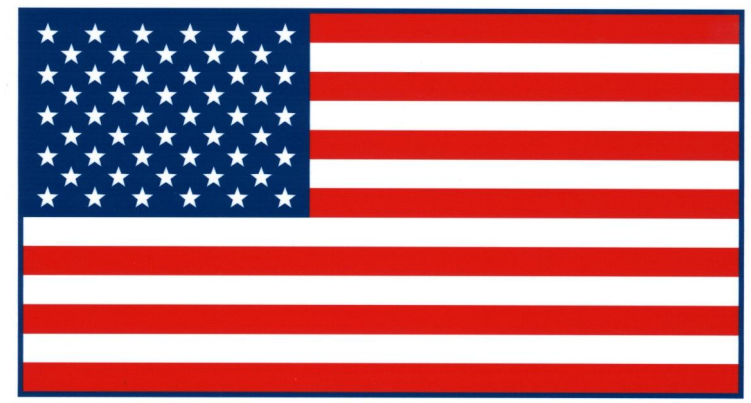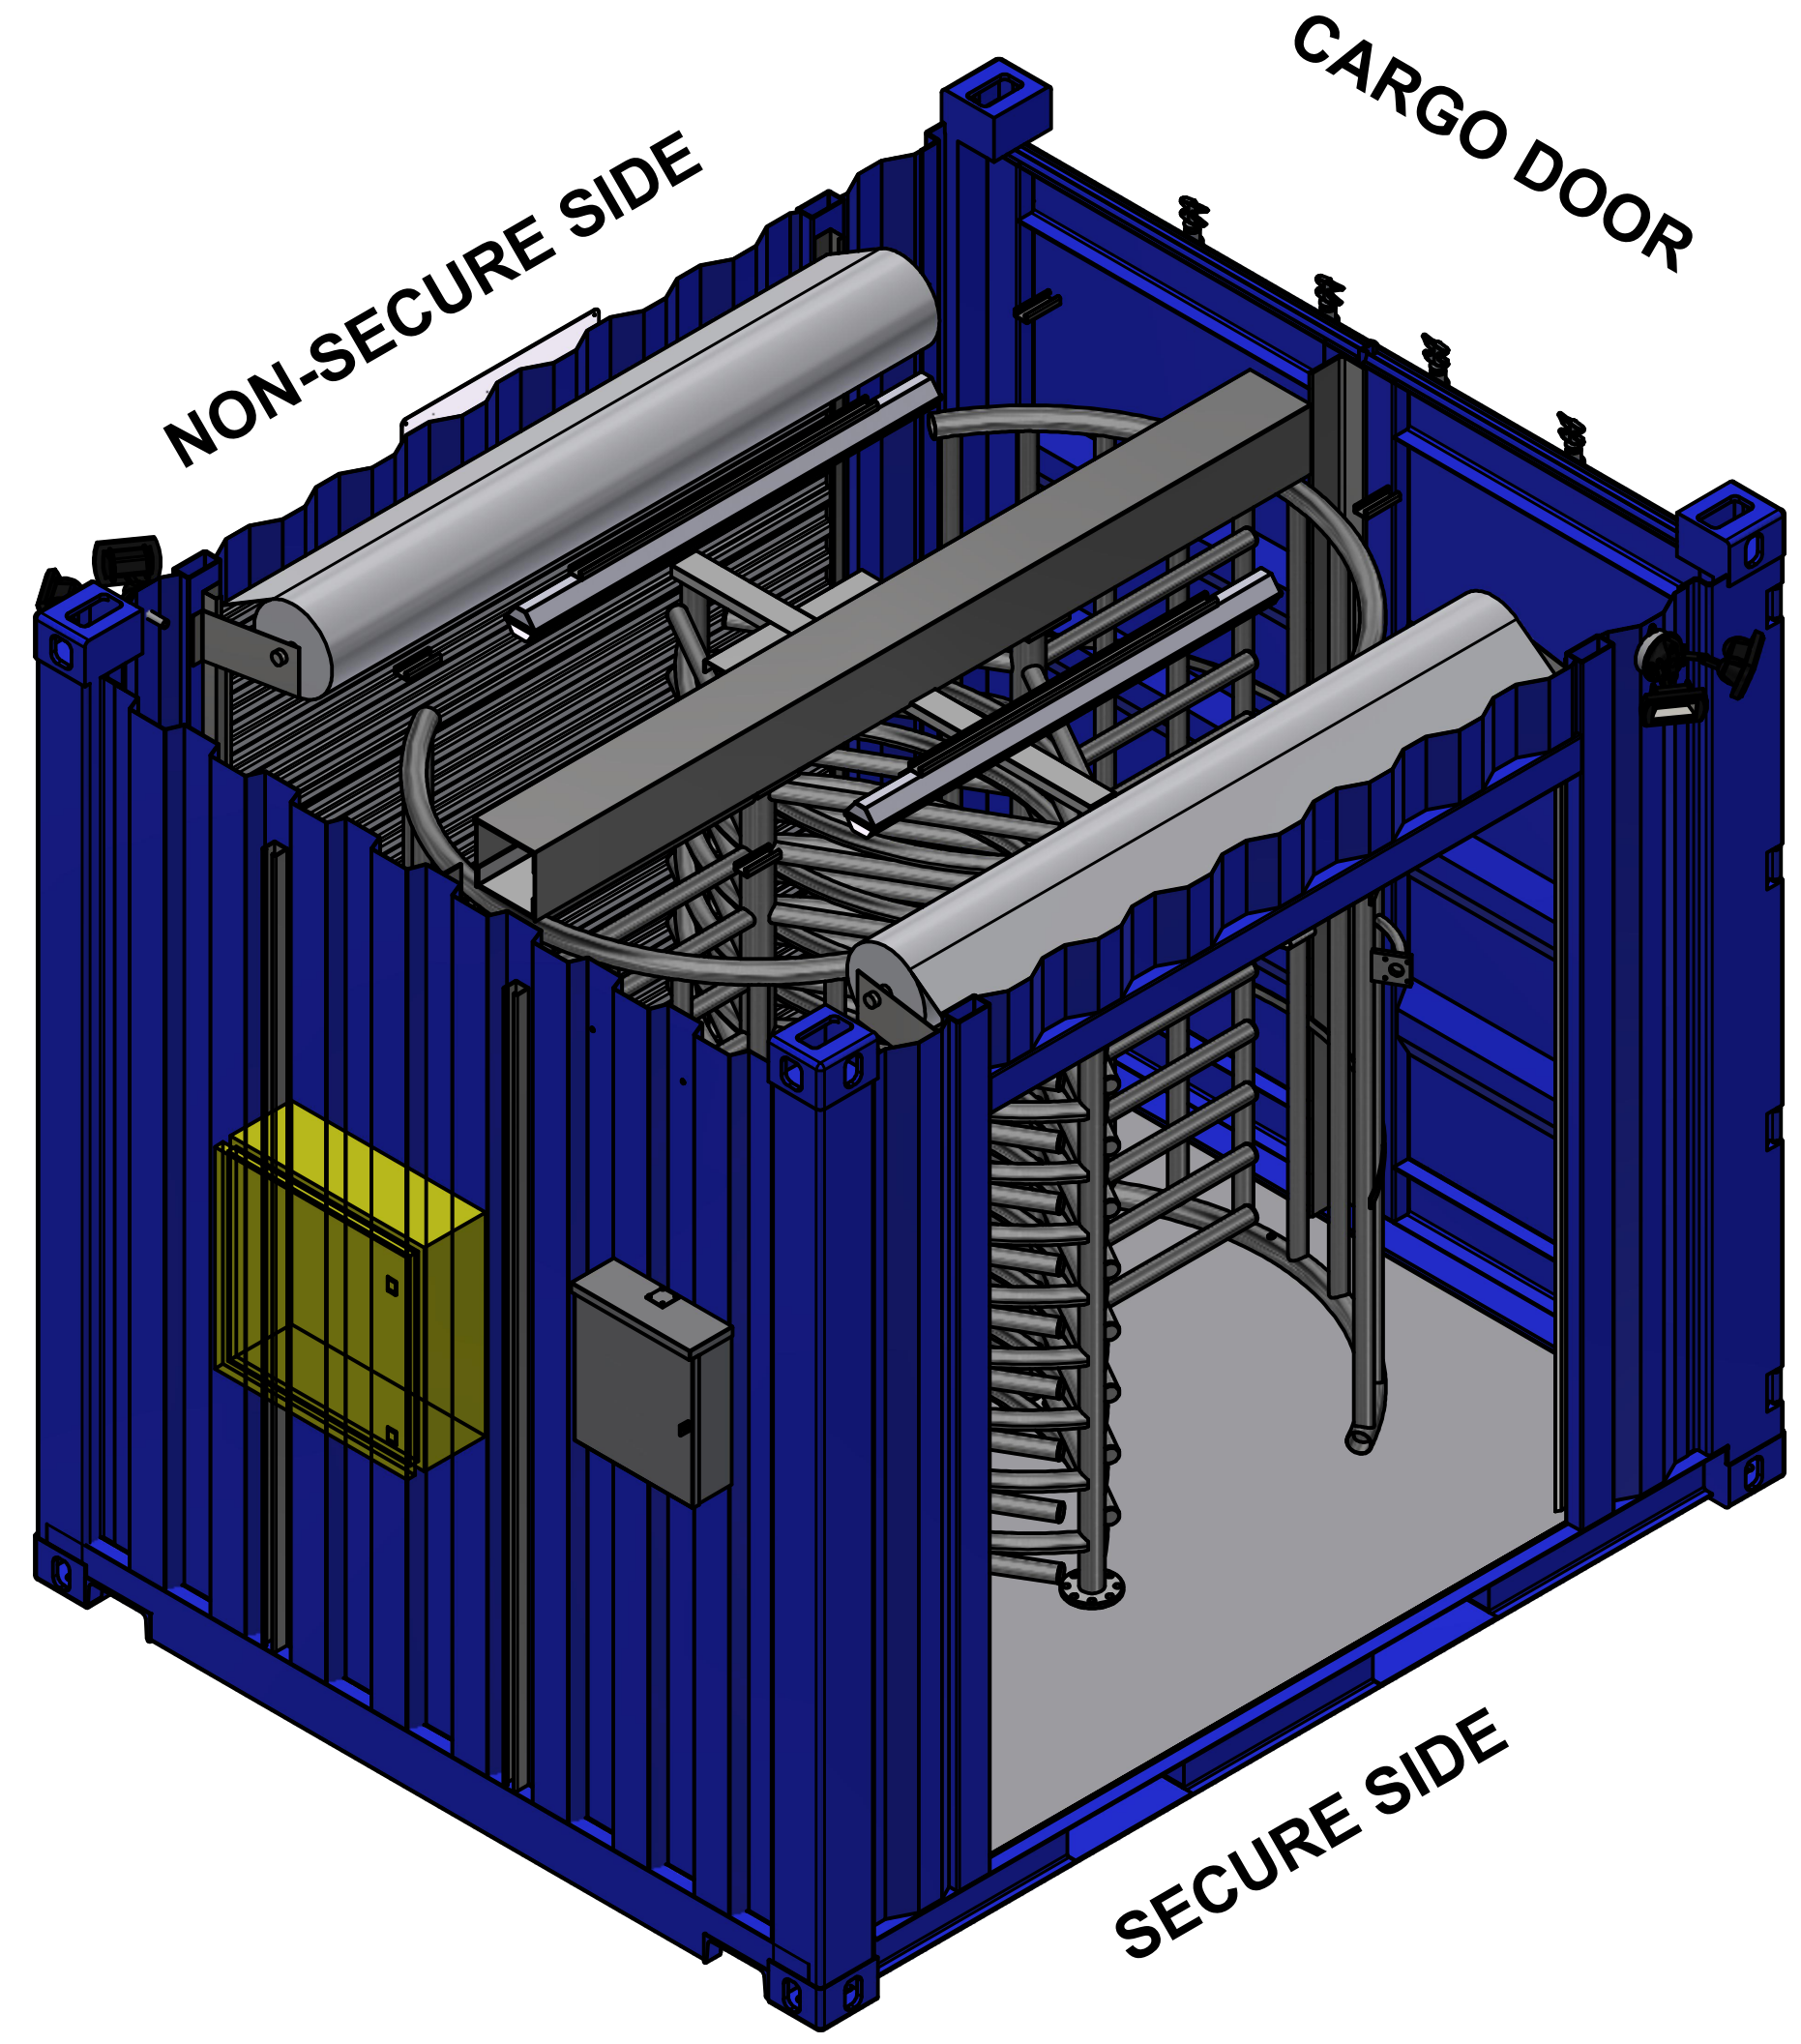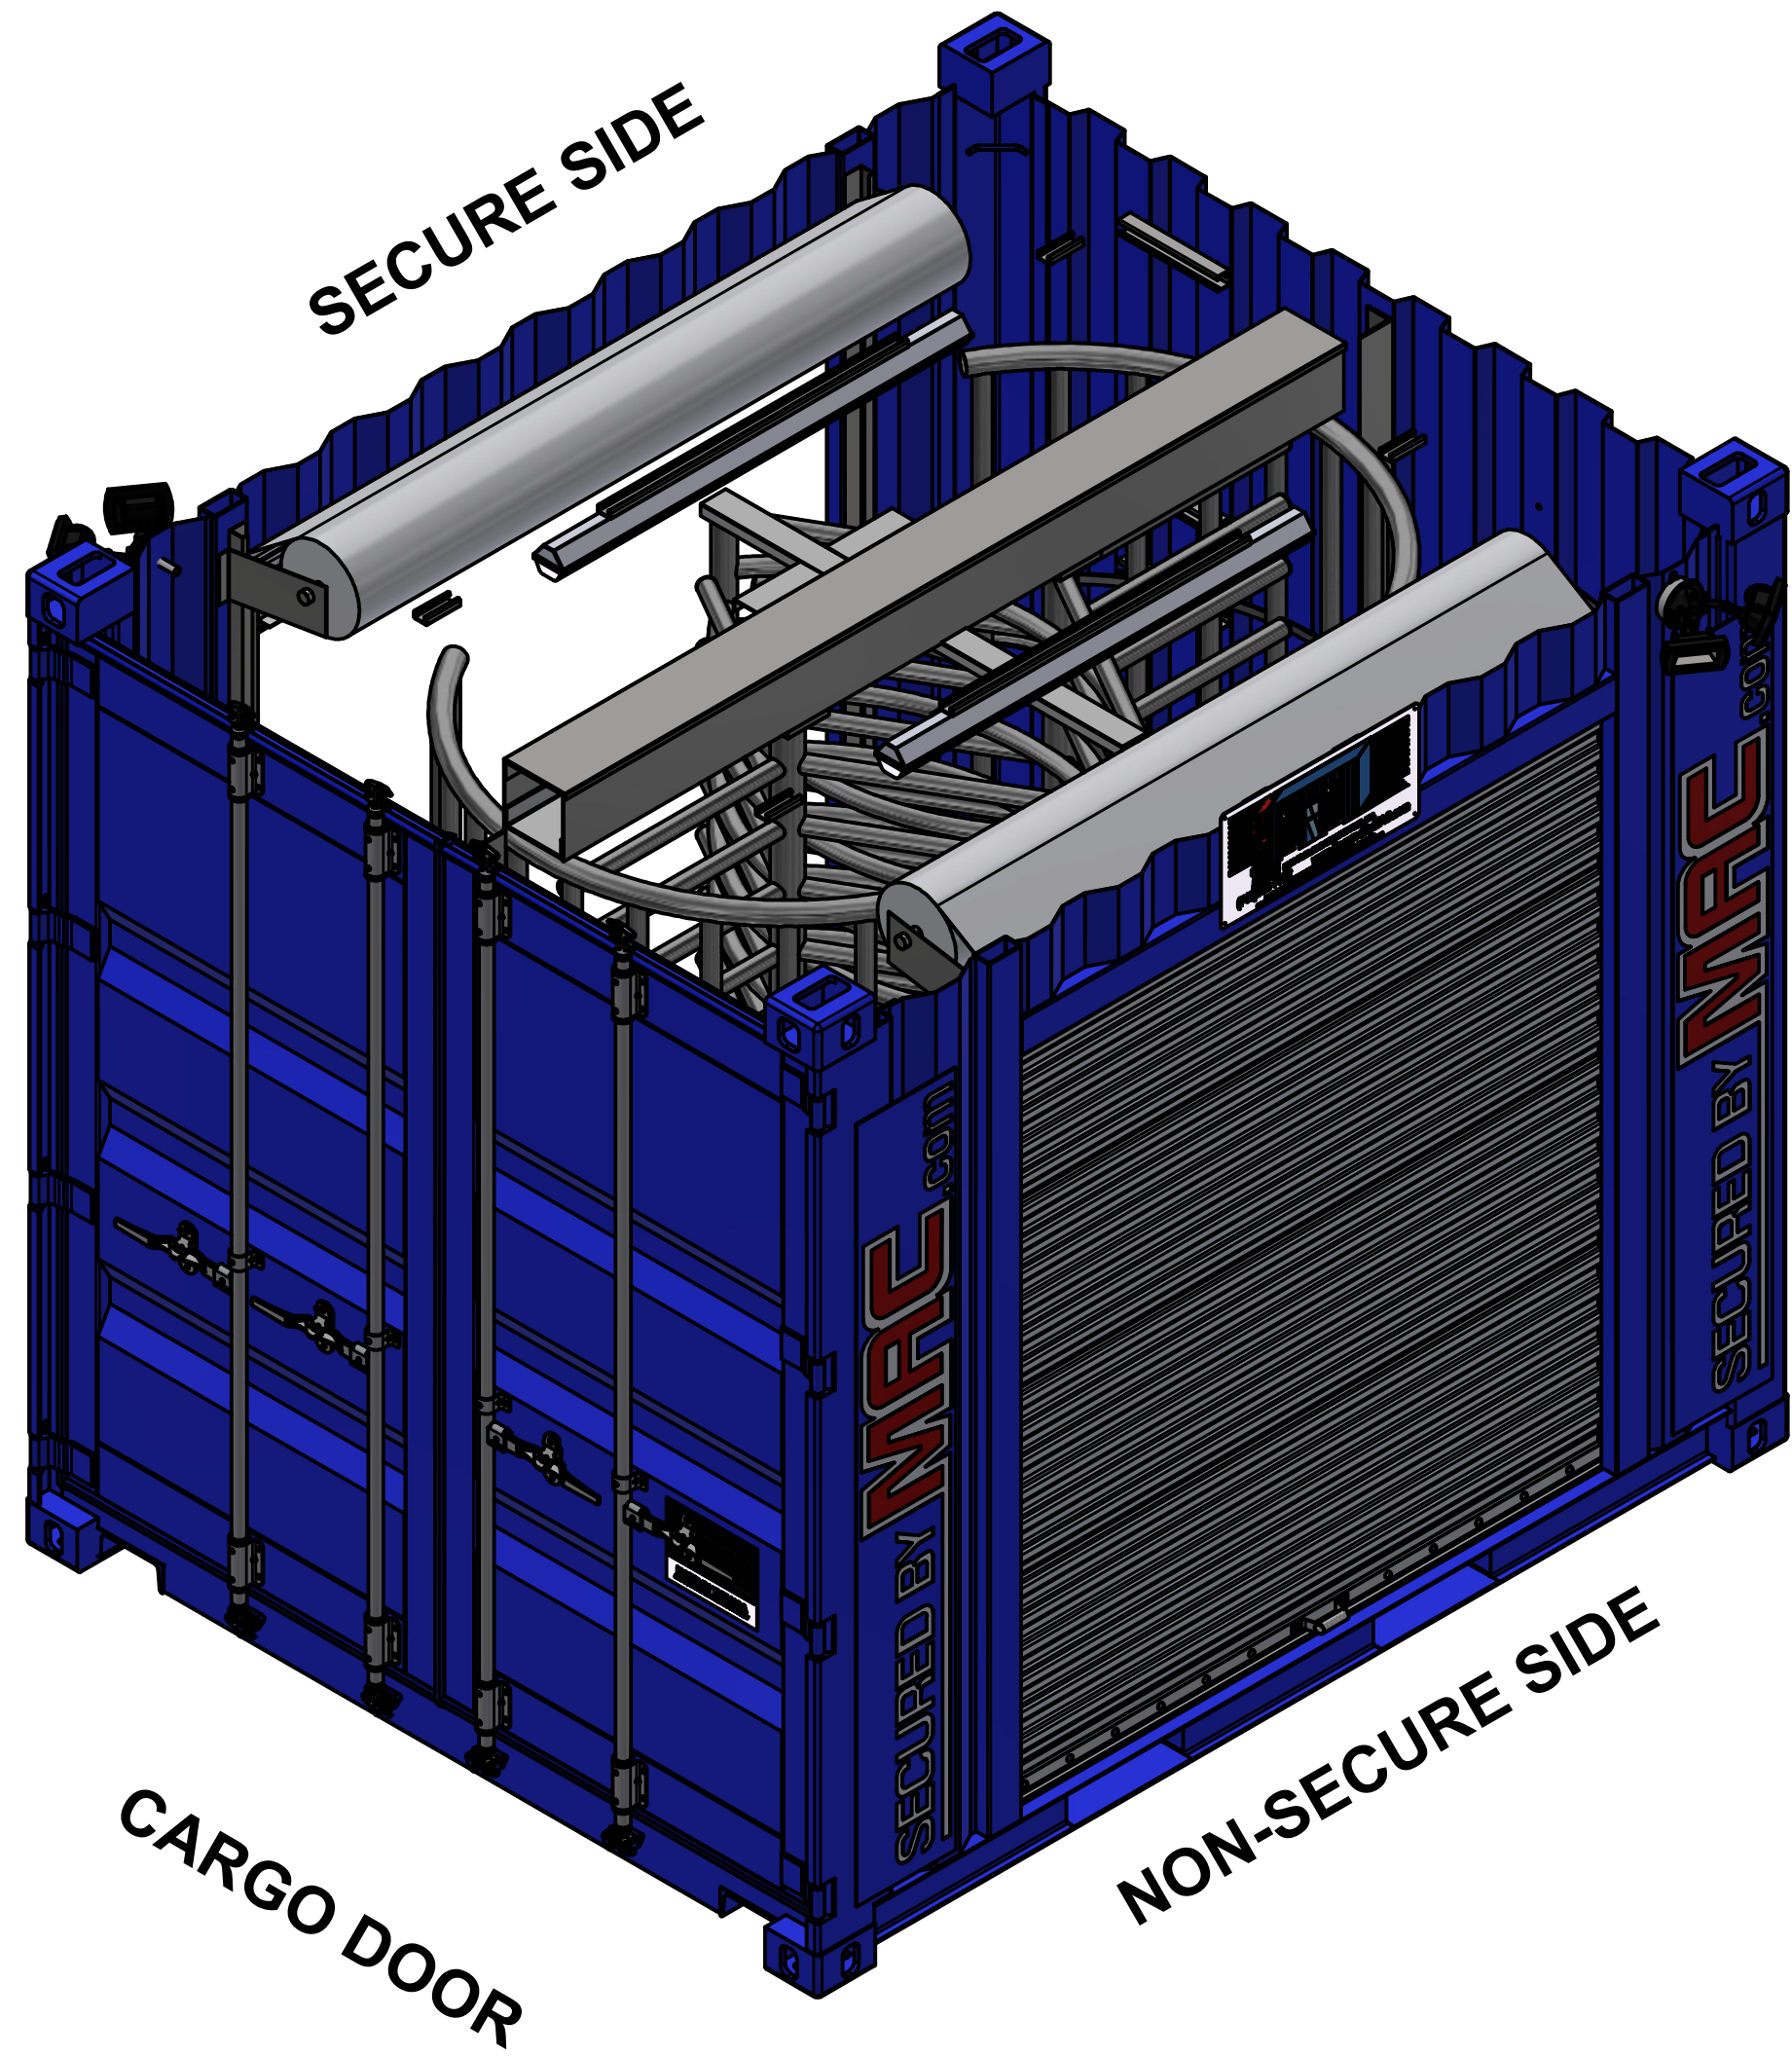

MADE IN THE USA
 IRONTON, OH | WORTHINGTON, KY | WURLAND, KY

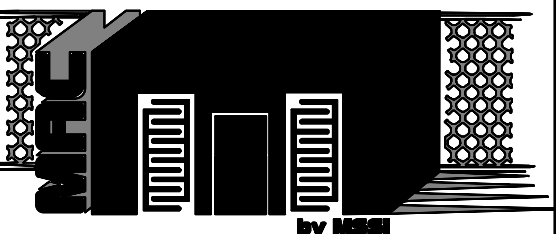

MODULAR SECURITY SYSTEMS, INC.

801 SCOTT STREET
 WORTHINGTON, KY 41183
 (740) 532-7822
 WWW.SECUREDBYMAC.COM

THIS DOCUMENT CONTAINS INFORMATION THAT IS CONFIDENTIAL AND PROPRIETARY TO MODULAR SECURITY SYSTEMS, INC. THIS DOCUMENT IS FURNISHED ON THE UNDERSTANDING THAT THE DOCUMENT AND THE INFORMATION IT CONTAINS WILL NOT BE REPRODUCED OR DISCLOSED TO OTHERS WITHOUT THE WRITTEN CONSENT OF MODULAR SECURITY SYSTEMS, INC. OR USED FOR ANY PURPOSE OTHER THAN CONDUCTING BUSINESS WITH MODULAR SECURITY SYSTEMS, INC. AND WILL BE RETURNED AND ALL FURTHER USE DISCONTINUED UPON REQUEST BY MODULAR SECURITY SYSTEMS, INC. COPYRIGHT MODULAR SECURITY SYSTEMS, INC. FIRST YEAR COPYRIGHT IS FIRST YEAR INDICATED ON THIS DOCUMENT. ALL RIGHTS RESERVED.

THIS MSSI PRODUCT IS COVERED BY ONE OR MORE OF THE FOLLOWING PATENTS:

- US 9,404,278; US 9,051,748;
- US 8,671,624; US 8,015,754;
- US 7,762,025; 7,823,338;
- CA 2,587,968; CA 2,682,764;
- EP 1812666; DZ 5173; EG 25627;
- NG RPNG/C/C2007/737;
- EP 2137356

CUSTOMER
 MSSI STANDARD

PROJECT
 MAC2T

DRAWING NUMBER
 M2TX

DRAWN DATE
 RARCHER 8/5/2020

REVIEW DATE
 JSTURM 1/21/2021

REV	DESCRIPTION	DRAWN REVIEW	DATE
A	MANUFACTURING REVISIONS	TDS JOC	7/21/21 7/21/21

ISOMETRICS
 ROOF OFF

SHEET NUMBER
 M2TX-0101

A

B

C

D

FINISH SCHEDULE		WALLS		CEILING		FLOOR		NOTES	
SPACE	MATERIALS								
TURNSTILE BAY	FRAMING	N/A		N/A		EXISTING CONTAINER PURLINS	N/A		
	INSULATION	N/A		N/A		N/A	N/A		
	SUBSURFACE	N/A		N/A		EXISTING 1-1/8" PLYWOOD	N/A		
	SURFACE	PAINTED STEEL		PAINTED STEEL		SPRAY-ON SKID-RESISTANT	N/A		




MODULAR SECURITY SYSTEMS, INC.

801 SCOTT STREET
 WORTHINGTON, KY 41183
 (740) 532-7822
 WWW.SECUREDBYMAC.COM

THIS DOCUMENT CONTAINS INFORMATION THAT IS CONFIDENTIAL AND PROPRIETARY TO MODULAR SECURITY SYSTEMS, INC. THIS DOCUMENT IS FURNISHED ON THE UNDERSTANDING THAT THE DOCUMENT AND THE INFORMATION IT CONTAINS WILL NOT BE REPRODUCED OR DISCLOSED TO OTHERS WITHOUT THE WRITTEN CONSENT OF MODULAR SECURITY SYSTEMS, INC. OR USED FOR ANY PURPOSE OTHER THAN CONDUCTING BUSINESS WITH MODULAR SECURITY SYSTEMS, INC. AND WILL BE RETURNED AND ALL FURTHER USE DISCONTINUED UPON REQUEST BY MODULAR SECURITY SYSTEMS, INC. COPYRIGHT MODULAR SECURITY SYSTEMS, INC. FIRST YEAR COPYRIGHT IS FIRST YEAR INDICATED ON THIS DOCUMENT. ALL RIGHTS RESERVED.

THIS MSSI PRODUCT IS COVERED BY ONE OR MORE OF THE FOLLOWING PATENTS:

US 9,404,278; US 9,051,748;
 US 8,671,624; US 8,015,754;
 US 7,762,025; 7,823,338;
 CA 2,587,968; CA 2,682,764;
 EP 1812666; DZ 5173; EG 25627;
 NG RPNG/C/C2007/737;
 EP 2137356

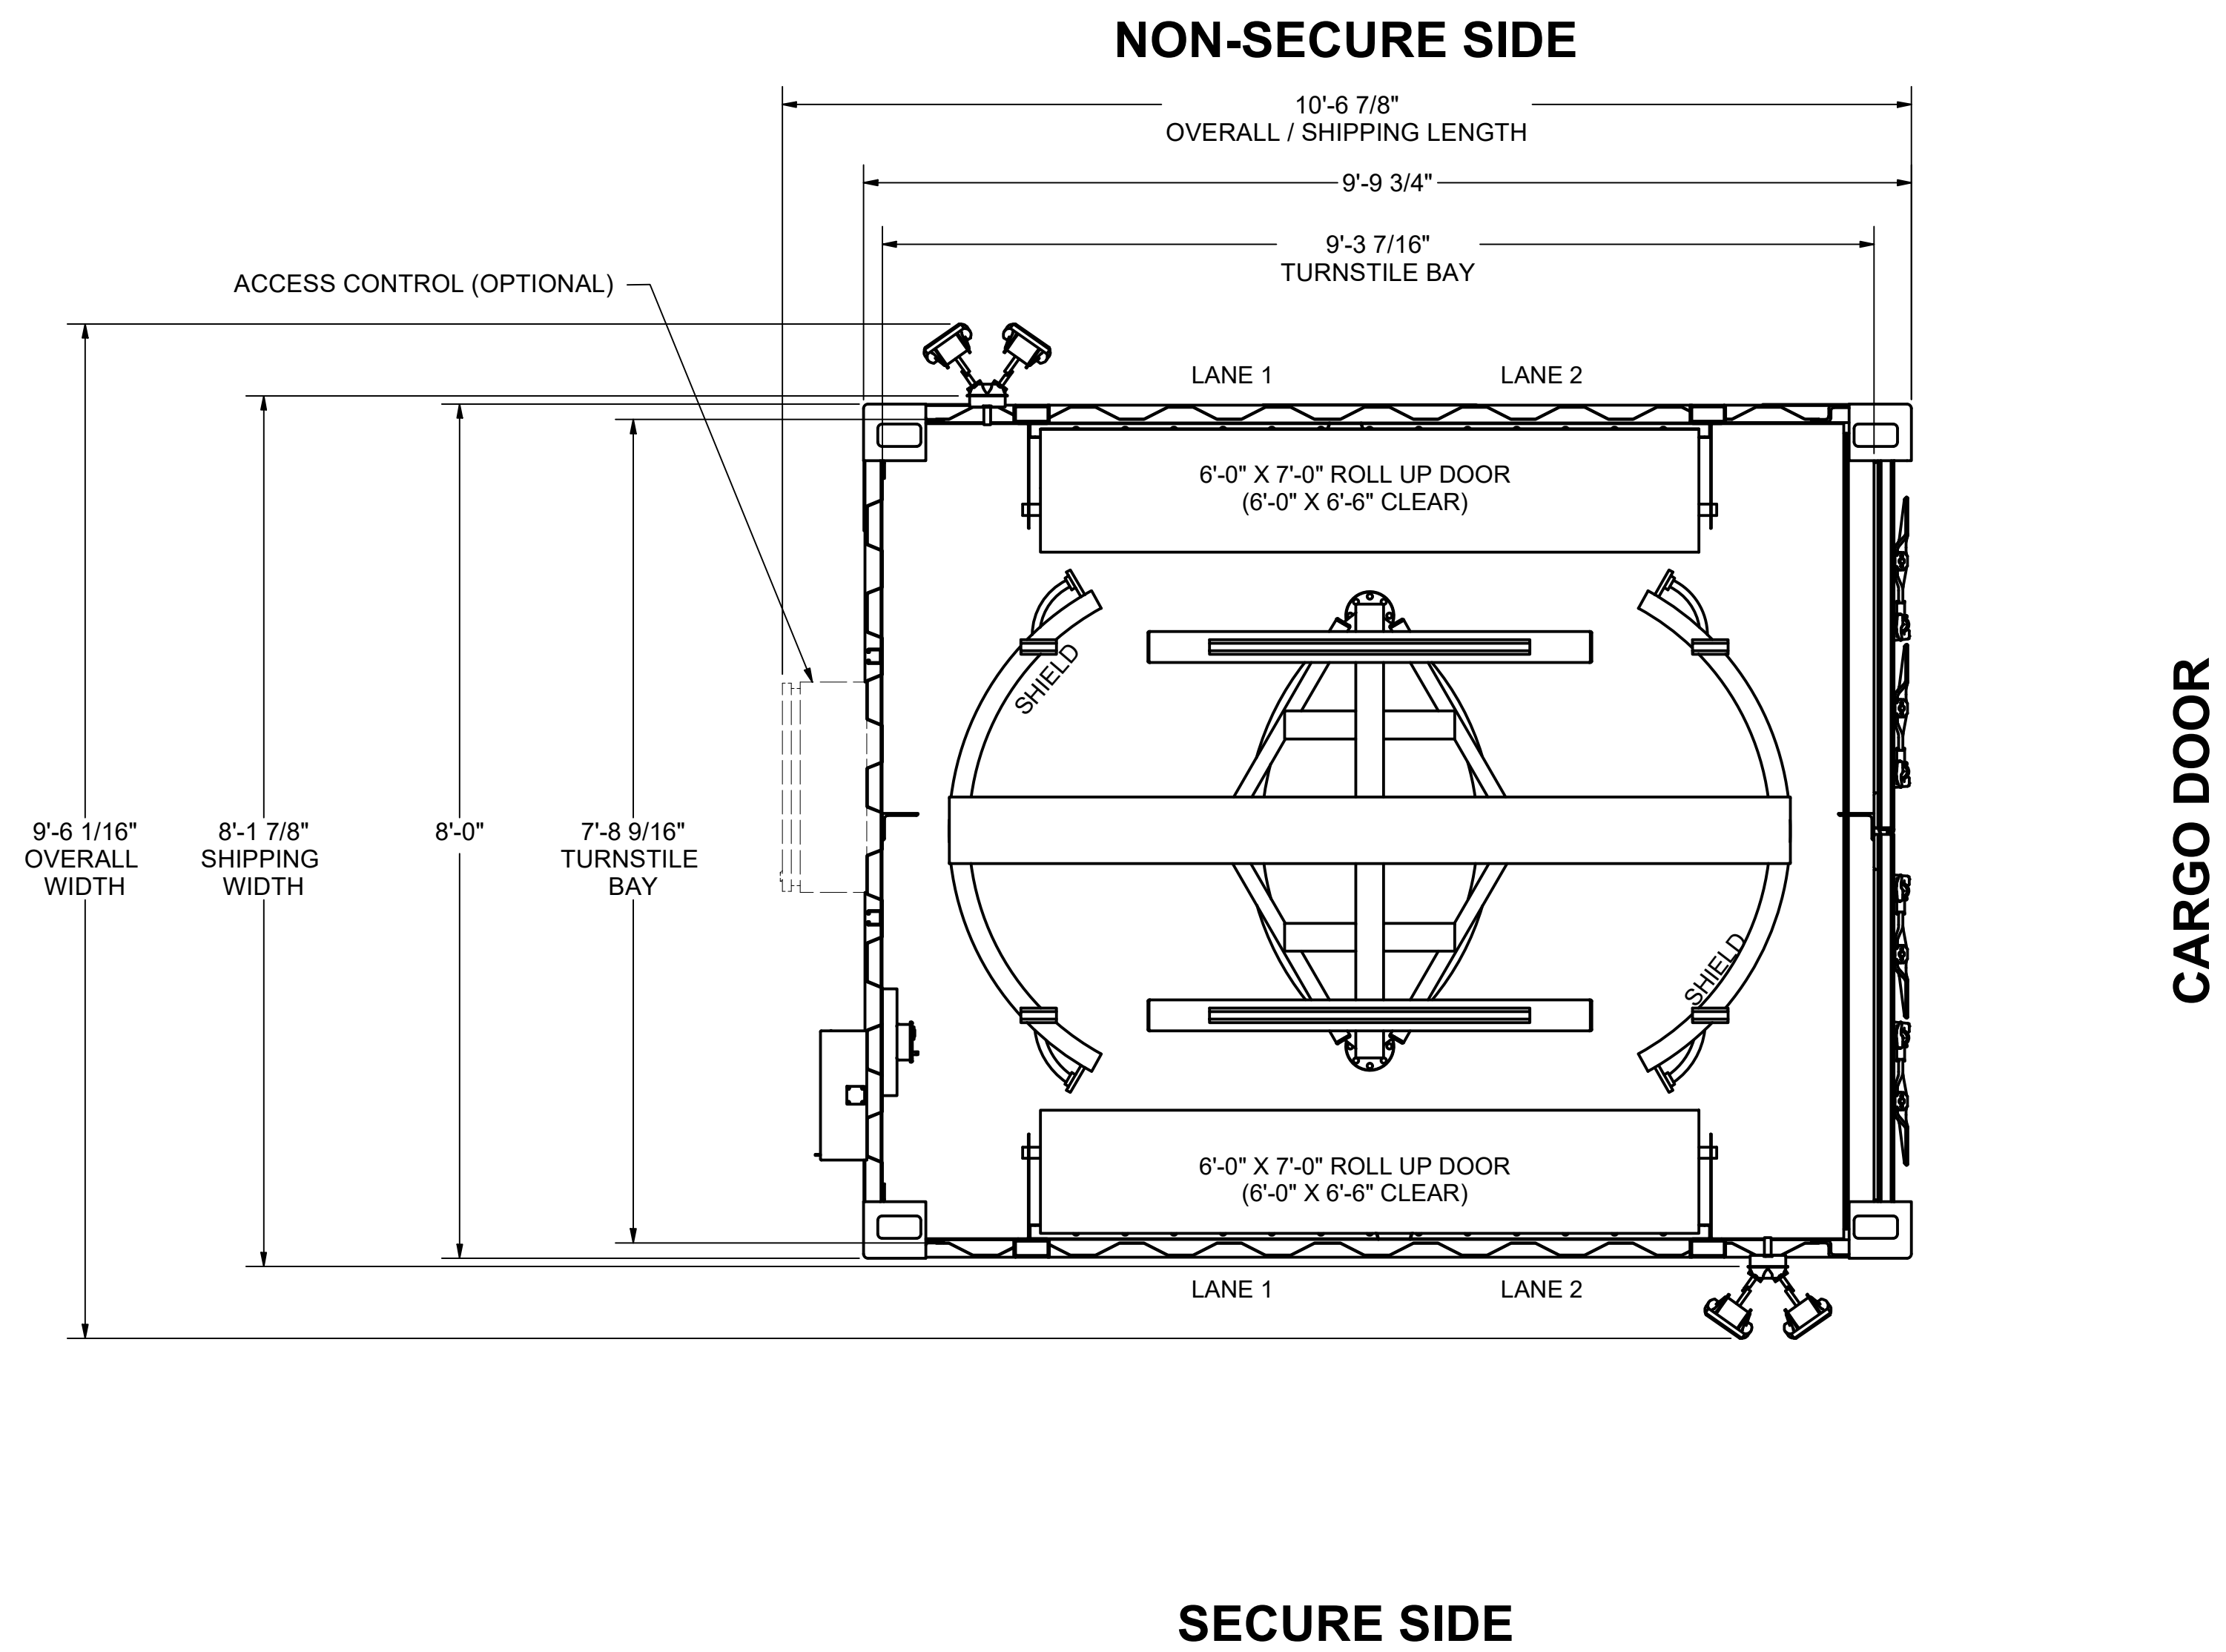

GENERAL ARRANGEMENT PLAN
 SCALE: 3/4" = 1'-0"

CUSTOMER
 MSSI STANDARD

PROJECT
 MAC2T

DRAWING NUMBER
 M2TX

DRAWN DATE
 RARCHER 8/5/2020

REVIEW DATE
 JSTURM 1/21/2021

REV	DESCRIPTION	DRAWN REVIEW	DATE
A	MANUFACTURING REVISIONS	TDS JOC	7/21/21 7/21/21

GENERAL ARRANGEMENT PLAN

SHEET NUMBER
 M2TX-0200

ORIGINAL SHEET SIZE = 22 IN X 34 IN (ANSI D)