


NON-SECURE SIDE

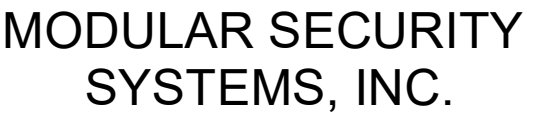

801 SCOTT STREET
WORTHINGTON, KY 41183
(740) 532-7822
WWW.SECUREDBYMAC.COM

THIS DOCUMENT CONTAINS INFORMATION THAT IS CONFIDENTIAL AND PROPRIETARY TO MODULAR SECURITY SYSTEMS, INC. THIS DOCUMENT IS FURNISHED TO YOU FOR YOUR PERSONAL USE ONLY. THIS DOCUMENT CONTAINS INFORMATION THAT IS CONFIDENTIAL AND PROPRIETARY TO MODULAR SECURITY SYSTEMS, INC. AND THE INFORMATION IT CONTAINS WILL NOT BE REPRODUCED OR DISCLOSED TO OTHERS WITHOUT THE WRITTEN CONSENT OF MODULAR SECURITY SYSTEMS, INC. OR MODULAR SECURITY SYSTEMS, INC. WILL NOT BE RESPONSIBLE FOR ANY LOSS OF OR DAMAGE TO YOUR BUSINESS WITH MODULAR SECURITY SYSTEMS, INC. AND WILL BE RETURNED AND ALL FURTHER USE OF THIS DOCUMENT IS DISCONTINUED UPON REQUEST BY MODULAR SECURITY SYSTEMS, INC. THIS DOCUMENT IS THE PROPERTY OF MODULAR SECURITY SYSTEMS, INC. AND IS FIRST YEAR INDICATED ON THIS DOCUMENT. ALL RIGHTS RESERVED.

THIS MSSl PRODUCT IS
COVERED BY ONE OR MORE OF
THE FOLLOWING PATENTS:

US 9,404,278; US 9,051,748;
US 8,671,624; US 8,015,754;
US 7,762,025; 7,823,338;
CA 2,587,968; CA 2,682,764;
EP 1812666; DZ 5173; EG 25627;
NG RPN/C/C/2007/737;
EP 2137356

CUSTOMER
MSSI STANDARDSPROJECT
MAC3


DRAWING NUMBER
M3XX

DRAWN	DATE
JCALDWELL	8/5/2020

REVIEW	DATE
JSTURM	1/18/2021

[illegible]ISOMETRICS
ROOF ON

SHEET NUMBER
M3XX-0100

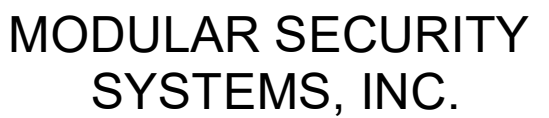

801 SCOTT STREET
WORTHINGTON, KY 41183
(740) 532-7822
WWW.SECUREDBYMAC.COM

THIS DOCUMENT CONTAINS INFORMATION RELATING TO
THIS DOCUMENT IS CONFIDENTIAL AND PROPRIETARY TO
THIS DOCUMENT IS FURNISHED TO YOU ON THE UNDER-
STANDING THAT IT IS LOANED TO YOU AND NOT TO BE
AND THE INFORMATION CONTAINED HEREIN IS NOT TO
OTHERS WITHOUT THE WRITTEN CONSENT OF THE
TO MODULAR SECURITY SYSTEMS, INC. NO PART OF
USED FOR ANY PURPOSE OTHER THAN THAT FOR
SECURITY SYSTEMS, INC. AND WILL BE DIS-
CONTINUED UPON REQUEST BY THE
MODULAR SECURITY SYSTEMS, INC. NO PART OF
FOR THE MODULAR SECURITY SYSTEMS, INC. NO
DOCUMENT, AND RIGHTS ARE RESERVED.

THIS MSSl PRODUCT IS
COVERED BY ONE OR MORE OF
THE FOLLOWING PATENTS:

US 9,404,278; US 9,051,748;
US 8,671,624; US 8,015,754;
US 7,762,025; 7,823,338;
CA 2,587,968; CA 2,682,764;
EP 1812666; DZ 5173; EG 25627;
NG RPNG/C/C2007/737;
EP 2137356

CUSTOMER
MSSI STANDARDS

PROJECT
MAC3

DRAWING NUMBER
M3XX

DRAWN	DATE
JCALDWELL	8/5/2020

REVIEW	DATE
JSTURM	1/18/2021

[illegible]

SOMETRICS
ROOF OFF

SHEET NUMBER
M3XX-0101

SPACE	MATERIALS	WALLS	CEILING	FLOOR	NOTES
TURNSTILE BAY	FRAMING	N/A	N/A	EXISTING CONTAINER PURLINS	N/A
	INSULATION	N/A	N/A	N/A	N/A
	SUBSURFACE	N/A	N/A	EXISTING 1 1/8" PLYWOOD	N/A
	SURFACE	PAINTED STEEL	PAINTED STEEL	SPRAY-ON SKID-RESISTANT	N/A



MODULAR SECURITY
SYSTEMS, INC.

801 SCOTT STREET
WORTHINGTON, KY 41183
(740) 532-7822
WWW.SECUREDBYMAC.COM

THIS DOCUMENT CONTAINS INFORMATION THAT IS CONFIDENTIAL AND PROPRIETARY TO MODULAR SECURITY SYSTEMS, INC. THIS DOCUMENT IS FURNISHED TO THE ADDRESSEE FOR HIS/HERS USE ONLY, AND THE INFORMATION IT CONTAINS WILL NOT BE REPRODUCED OR DISCLOSED TO OTHERS WITHOUT THE WRITTEN CONSENT OF MODULAR SECURITY SYSTEMS, INC. OR ITS AUTHORIZED AGENTS. OTHER THAN CONDUCTING BUSINESS WITH MODULAR SECURITY SYSTEMS, INC., AND WILL BE RETURNED AND ALL FURTHER USE DISCONTINUED UPON REQUEST BY MODULAR SECURITY SYSTEMS, INC. THIS DOCUMENT IS THE PROPERTY OF MODULAR SECURITY SYSTEMS, INC. FIRST YEAR COPYRIGHT IS FIRST YEAR INDICATED ON THIS DOCUMENT. ALL RIGHTS RESERVED.

THIS MSSl PRODUCT IS
COVERED BY ONE OR MORE OF
THE FOLLOWING PATENTS:

US 9,404,278; US 9,051,748;
US 8,671,624; US 8,015,754;
US 7,762,025; 7,823,338;
CA 2,587,968; CA 2,682,764;
EP 1812666; DZ 5173; EG 25627;
NG RPNG/C/C2007/737;
EP 2137356

CUSTOMER
MSSI STANDARDS

PROJECT	
MAC3	

DRAWING NUMBER
M3XX

DRAWN	DATE
JCALDWELL	8/5/2020

REVIEW	DATE
JSTURM	1/18/2021


[illegible]

GENERAL ARRANGEMENT PLAN

SHEET NUMBER
M3XX-0200

FINISH SCHEDULE

NON-SECURE SIDE

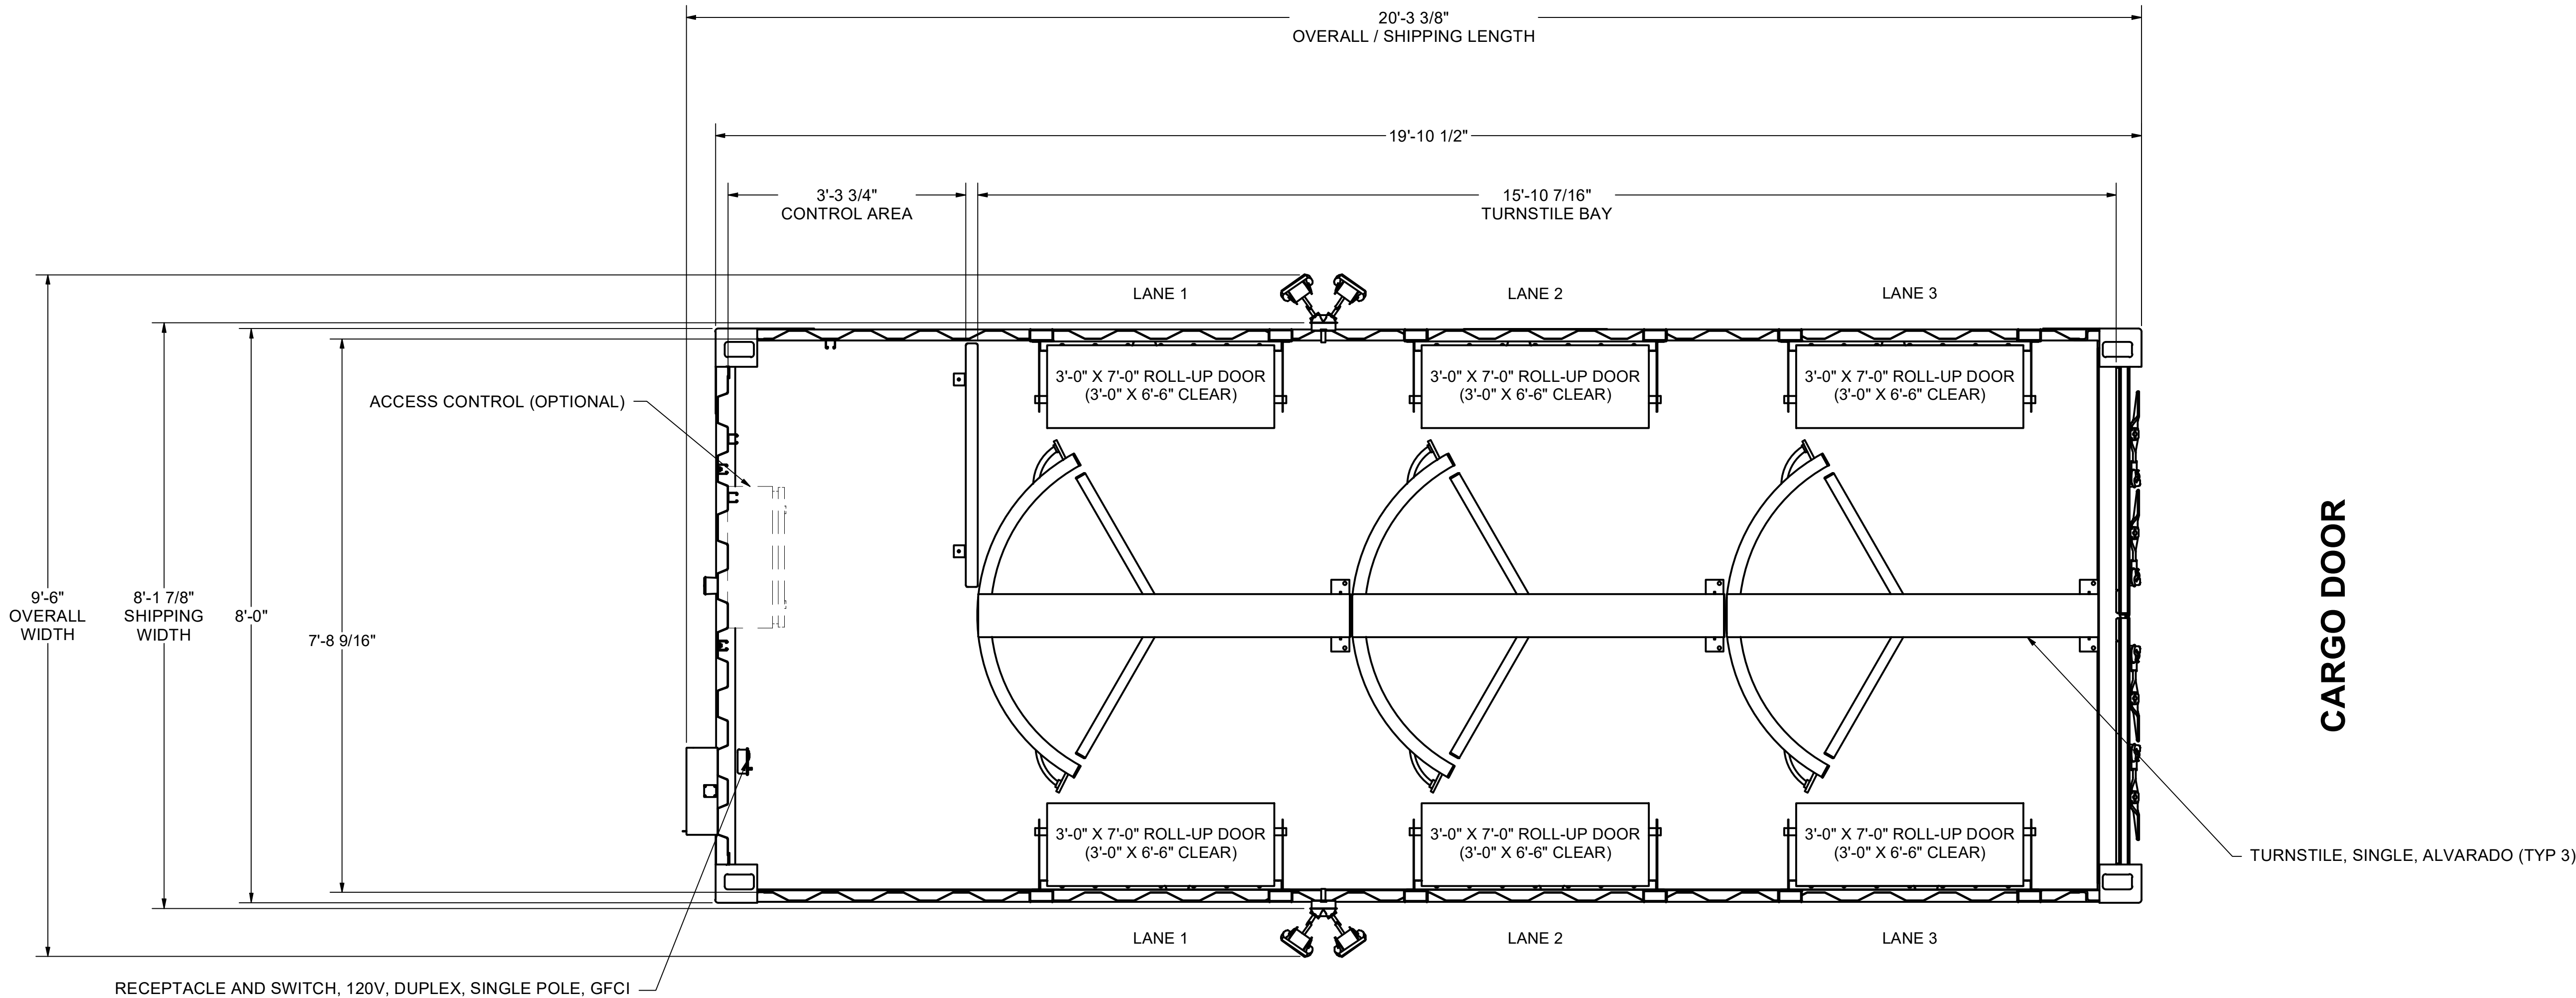

SECURE SIDE

GENERAL ARRANGEMENT PLAN

SCALE: 3/4" = 1'-0"

CARGO DOOR

TURNSTILE, SINGLE, ALVARADO (TYP 3)

1

2

ORIGINAL SHEET SIZE = 22 IN X 34 IN (ANSI D)