
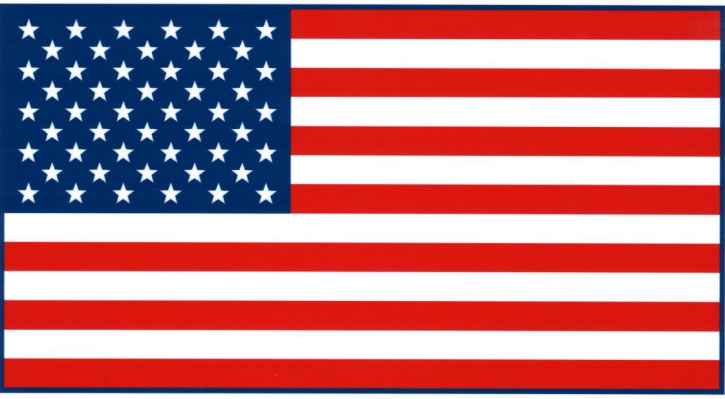


A

B

C

D

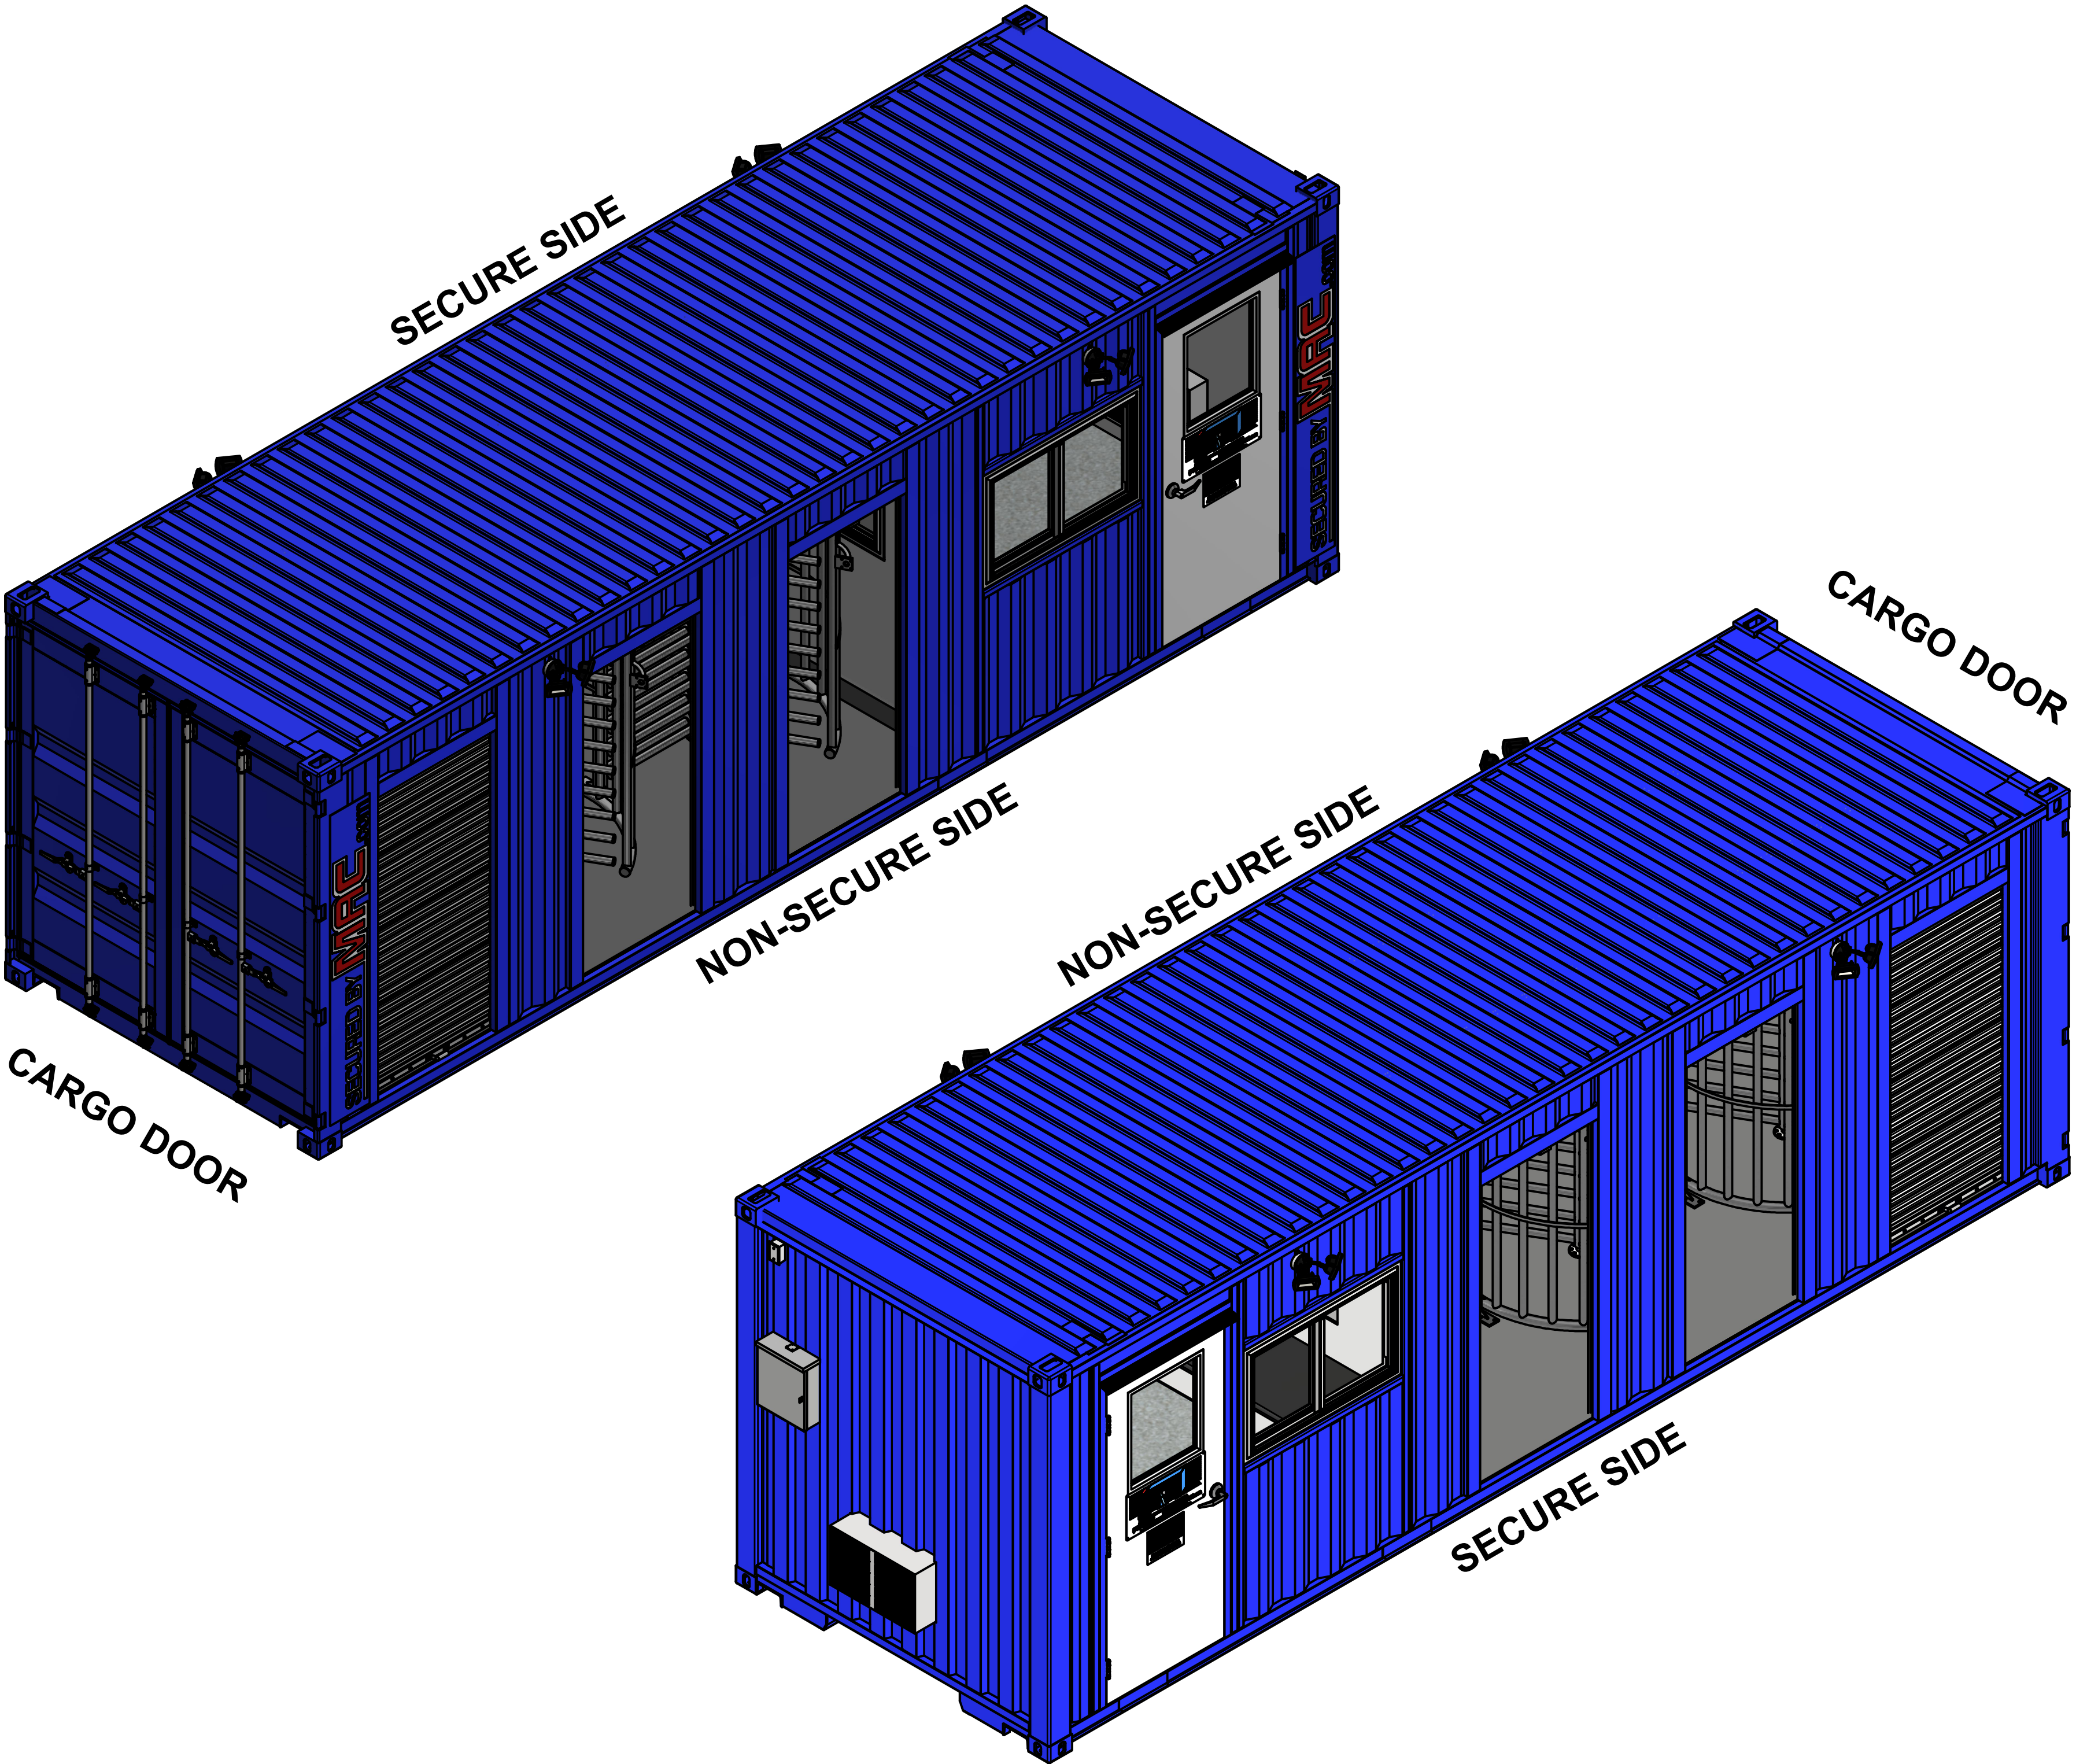

MADE IN THE USA
IRONTON, OH | WORTHINGTON, KY | WURLAND, KY



MODULAR SECURITY
SYSTEMS, INC.

801 SCOTT STREET
WORTHINGTON, KY 41183
(740) 532-7822
WWW.SECUREDBYMAC.COM

THIS DOCUMENT CONTAINS INFORMATION THAT IS CONFIDENTIAL AND PROPRIETARY TO MODULAR SECURITY SYSTEMS, INC. THIS DOCUMENT IS FURNISHED ON THE UNDERSTANDING THAT THE DOCUMENT AND THE INFORMATION IT CONTAINS WILL NOT BE REPRODUCED OR DISCLOSED TO OTHERS WITHOUT THE WRITTEN CONSENT OF MODULAR SECURITY SYSTEMS, INC. OR USED FOR ANY PURPOSE OTHER THAN CONDUCTING BUSINESS WITH MODULAR SECURITY SYSTEMS, INC., AND WILL BE RETURNED AND ALL FURTHER USE DISCONTINUED UPON REQUEST BY MODULAR SECURITY SYSTEMS, INC. COPYRIGHT MODULAR SECURITY SYSTEMS, INC. FIRST YEAR COPYRIGHT IS FIRST YEAR INDICATED ON THIS DOCUMENT. ALL RIGHTS RESERVED.

THIS MSSI PRODUCT IS COVERED BY ONE OR MORE OF THE FOLLOWING PATENTS:

US 9,404,278; US 9,051,748;
US 8,671,624; US 8,015,754;
US 7,762,025; 7,823,338;
CA 2,587,968; CA 2,682,764;
EP 1812666; DZ 5173; EG 25627;
NG RPNG/C/C2007/737;
EP 2137356

CUSTOMER
MSSI STANDARD

PROJECT
MAC3 OFFICE ON END

DRAWING NUMBER
M3EX

DRAWN DATE
JCALDWELL 11/6/2020

REVIEW DATE
JSTURM 1/21/2021

REV	DESCRIPTION	DRAWN REVIEW	DATE
A	MANUFACTURING REVISIONS	TDS JOC	7/16/2021 7/16/2021
B	CUSTOMER REVISIONS	TDS NSM	12/20/21 12/20/21

ISOMETRICS
ROOF ON


SHEET NUMBER
M3EX-0100

A

B

C

D

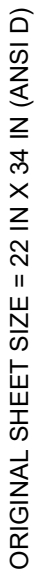

801 SCOTT STREET
WORTHINGTON, KY 41183
(740) 532-7822
WWW.SECUREDBYMAC.COM

THIS DOCUMENT CONTAINS INFORMATION THAT IS CONFIDENTIAL AND PROPRIETARY TO MODULAR SECURITY SYSTEMS, INC. THIS DOCUMENT IS FURNISHED ON THE UNDERSTANDING THAT THE INFORMATION AND THE INFORMATION IT CONTAINS WILL NOT BE REPRODUCED OR DISCLOSED TO OTHERS WITHOUT THE WRITTEN CONSENT OF MODULAR SECURITY SYSTEMS, INC. OR ITS AFFILIATES. NO PART OF THIS DOCUMENT IS TO BE USED OR REPRODUCED IN CONDUCTING BUSINESS WITH MODULAR SECURITY SYSTEMS, INC. AND WILL BE RETURNED AND ALL FURTHER USE DISCONTINUED UPON REQUEST BY MODULAR SECURITY SYSTEMS, INC. THIS DOCUMENT IS THE PROPERTY OF MODULAR SECURITY SYSTEMS, INC. FIRST YEAR COPYRIGHT IS FIRST YEAR INDICATED ON THIS DOCUMENT. ALL RIGHTS RESERVED.

THIS MSSi PRODUCT IS
COVERED BY ONE OR MORE OF
THE FOLLOWING PATENTS:

US 9,404,278; US 9,051,748;
US 8,671,624; US 8,015,754;
US 7,762,025; 7,823,338;
CA 2,587,968; CA 2,682,764;
EP 1812666; DZ 5173; EG 25627;
NG RPNG/C/C2007/1737;
EP 2137356

CUSTOMER
MSSI STANDARD

PROJECT
MAC3 OFFICE ON END

DRAWING NUMBER
M3EX


DRAWN	DATE
JCALDWELL	11/6/2020

REVIEW	DATE
JSTURM	1/21/2021

[illegible]

SOMETRICS
ROOF OFF

SHEET NUMBER
M3EX-0101

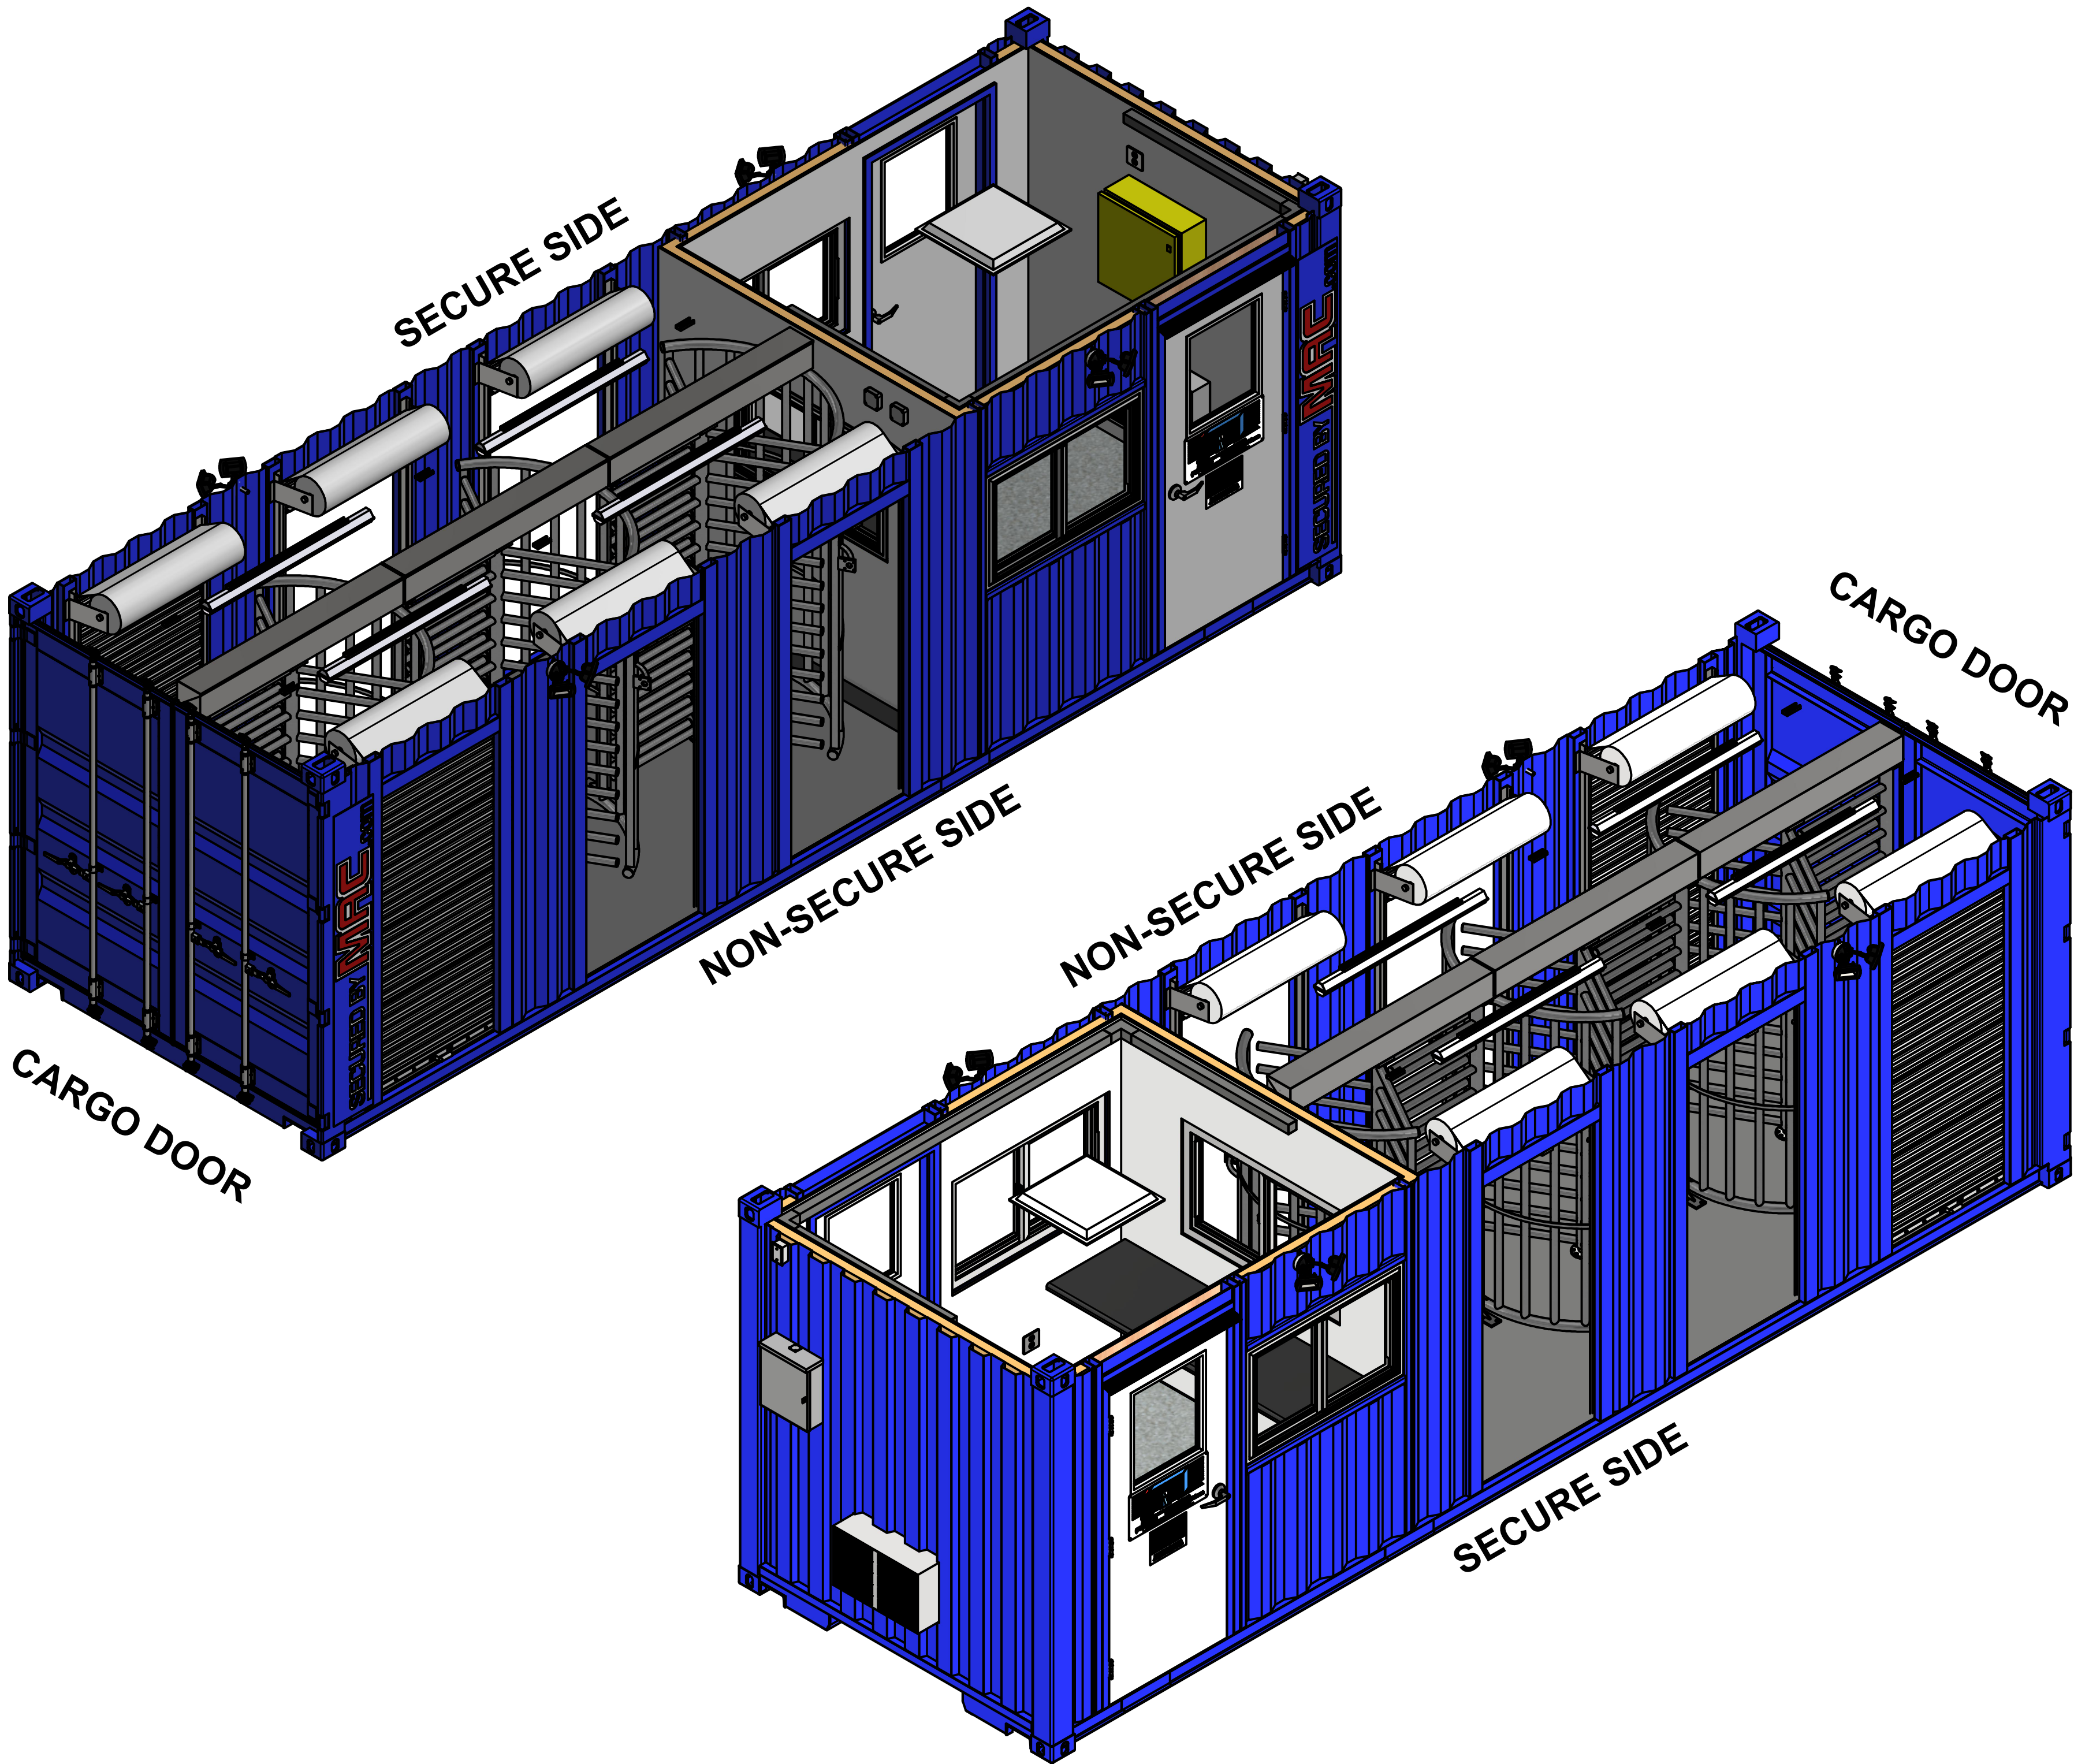

SPACE	MATERIALS	WALLS	CEILING	FLOOR	NOTES
OFFICE	FRAMING	2" X 4" WOOD STUD, 16" OC	2" X 4" WOOD STUD, 16" OC	EXISTING CONTAINER PURLINS	
	INSULATION	R-15 MINERAL WOOL	R-15 MINERAL WOOL	N/A	N/A
	SUBSURFACE	N/A	N/A	EXISTING 1-1/8" PLYWOOD	N/A
TURNSTILE BAY (LANES 1, 2, 3)	SURFACE	LAMINATED PANEL, 1/2" PLYWOOD, FRP, SMOOTH	LAMINATED PANEL, 1/2" PLYWOOD, FRP, SMOOTH	ROLLED VINYL, SLATE GRAY, DIAMOND TREAD	N/A
	FRAMING	N/A	N/A	N/A	N/A
	INSULATION	N/A	N/A	N/A	N/A
	SUBSURFACE	N/A	N/A	N/A	N/A
	SURFACE	PAINTED STEEL	PAINTED STEEL	SPRAY-ON SKID-RESISTANT	2" X 4" WOOD STUD, 16" OC, PVC, OFFICE WALL ONLY




MODULAR SECURITY
SYSTEMS, INC.

801 SCOTT STREET
WORTHINGTON, KY 41183
(740) 532-7822
WWW.SECUREDBYMAC.COM

THIS DOCUMENT CONTAINS INFORMATION THAT IS CONFIDENTIAL AND PROPRIETARY TO MODULAR SECURITY SYSTEMS, INC. THIS DOCUMENT IS FURNISHED ON THE UNDERSTANDING THAT THE INFORMATION AND THE INFORMATION CONTAINED THEREIN IS NOT TO BE REPRODUCED OR DISCLOSED TO OTHERS WITHOUT THE WRITTEN CONSENT OF MODULAR SECURITY SYSTEMS, INC. OR USED FOR ANY PURPOSE OTHER THAN THAT FOR WHICH IT WAS FURNISHED BY MODULAR SECURITY SYSTEMS, INC., AND WILL BE RETURNED AND ALL FURTHER USE DISCONTINUED UPON REQUEST BY MODULAR SECURITY SYSTEMS, INC. COPYRIGHT MODULAR SECURITY SYSTEMS, INC. 1987. THE FIRST YEAR INDICATED ON THIS DOCUMENT, ALL RIGHTS RESERVED.

THIS MSSl PRODUCT IS
COVERED BY ONE OR MORE OF
THE FOLLOWING PATENTS:

US 9,404,278; US 9,051,748;
US 8,671,624; US 8,015,754;
US 7,762,025; 7,823,338;
CA 2,587,968; CA 2,682,764;
EP 1812666; DZ 5173; EG 25627;
NG RPNP/C/C2007/737;
EP 2137356

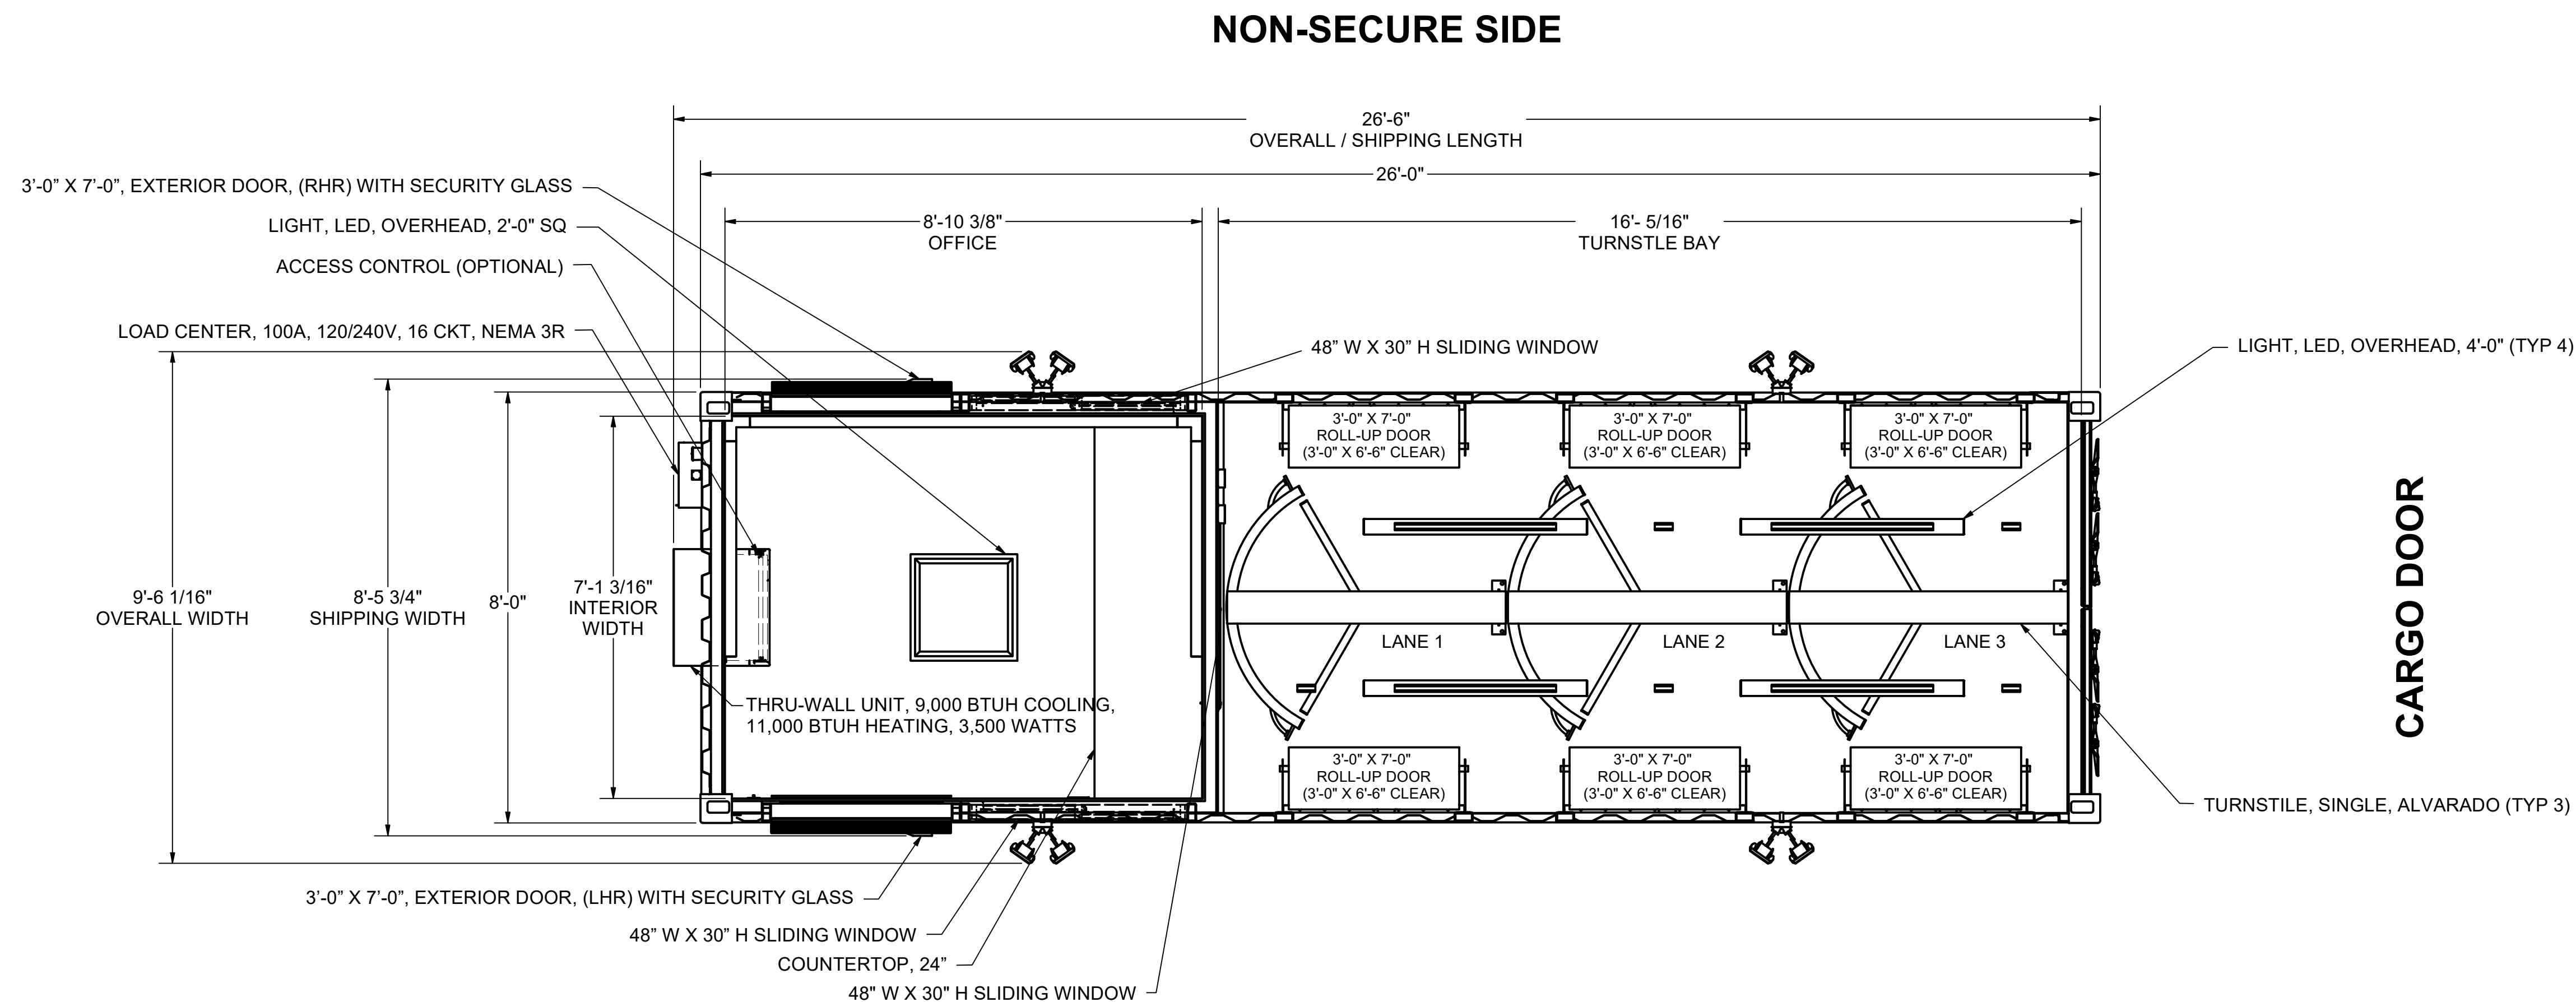

CUSTOMER	MSSI STANDARD
----------	---------------

PROJECT	MAC3 OFFICE ON END
---------	--------------------

DRAWING NUMBER
M3EX

DRAWN	DATE
JCALDWELL	11/6/2020

REVIEW	DATE
JSTURM	1/21/2021

[illegible]

GENERAL ARRANGEMENT PLAN

SHEET NUMBER
M3EX-0200

GENERAL ARRANGEMENT PLAN

SCALE: 1/2" = 1'-0"

1

2

ORIGINAL SHEET SIZE = 22 IN X 34 IN (ANSI D)