


MADE IN THE USA
 IRONTON, OH | WORTHINGTON, KY | WURLAND, KY

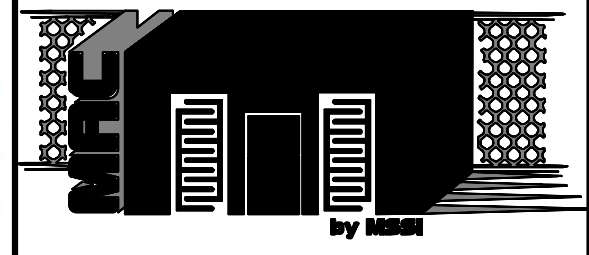

MODULAR SECURITY SYSTEMS, INC.

801 SCOTT STREET
 WORTHINGTON, KY 41183
 (740) 532-7822
 WWW.SECUREDBYMAC.COM

THIS DOCUMENT CONTAINS INFORMATION THAT IS CONFIDENTIAL AND PROPRIETARY TO MODULAR SECURITY SYSTEMS, INC. THIS DOCUMENT IS FURNISHED ON THE UNDERSTANDING THAT THE DOCUMENT AND THE INFORMATION IT CONTAINS WILL NOT BE REPRODUCED OR DISCLOSED TO OTHERS WITHOUT THE WRITTEN CONSENT OF MODULAR SECURITY SYSTEMS, INC. OR USED FOR ANY PURPOSE OTHER THAN CONDUCTING BUSINESS WITH MODULAR SECURITY SYSTEMS, INC., AND WILL BE RETURNED AND ALL FURTHER USE DISCONTINUED UPON REQUEST BY MODULAR SECURITY SYSTEMS, INC. COPYRIGHT MODULAR SECURITY SYSTEMS, INC. FIRST YEAR COPYRIGHT IS FIRST YEAR INDICATED ON THIS DOCUMENT. ALL RIGHTS RESERVED.

THIS MSSI PRODUCT IS COVERED BY ONE OR MORE OF THE FOLLOWING PATENTS:

- US 9,404,278; US 9,051,748;
- US 8,671,624; US 8,015,754;
- US 7,762,025; 7,823,338;
- CA 2,587,968; CA 2,682,764;
- EP 1812666; DZ 5173; EG 25627;
- NG RPNG/C/C2007/737;
- EP 2137356

CUSTOMER
 MSSI STANDARD

PROJECT
 MAC4 OFFICE IN MIDDLE

DRAWING NUMBER
 M4MX



DRAWN DATE
 RARCHER 11/2/2020

REVIEW DATE
 JSTURM 1/21/2021

REV	DESCRIPTION	DRAWN REVIEW	DATE
A	MANUFACTURING REVISIONS	TDS JOC	6/21/2021 6/21/2021
B	CUSTOMER REVISIONS	TDS NSM	12/20/2021 12/20/2021

ISOMETRICS
 ROOF ON

SHEET NUMBER
 M4MX-0100

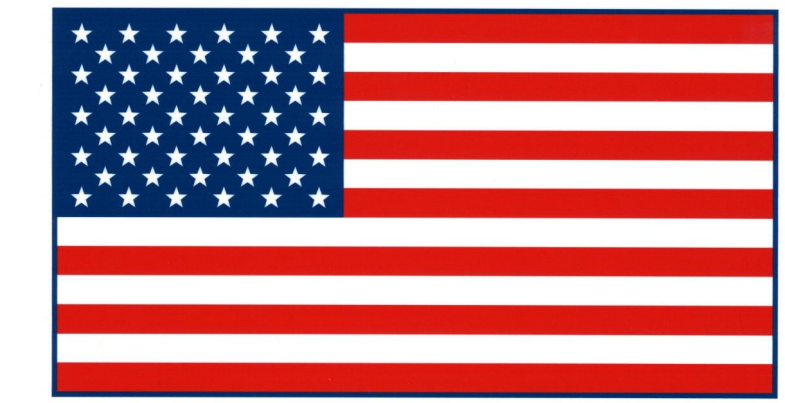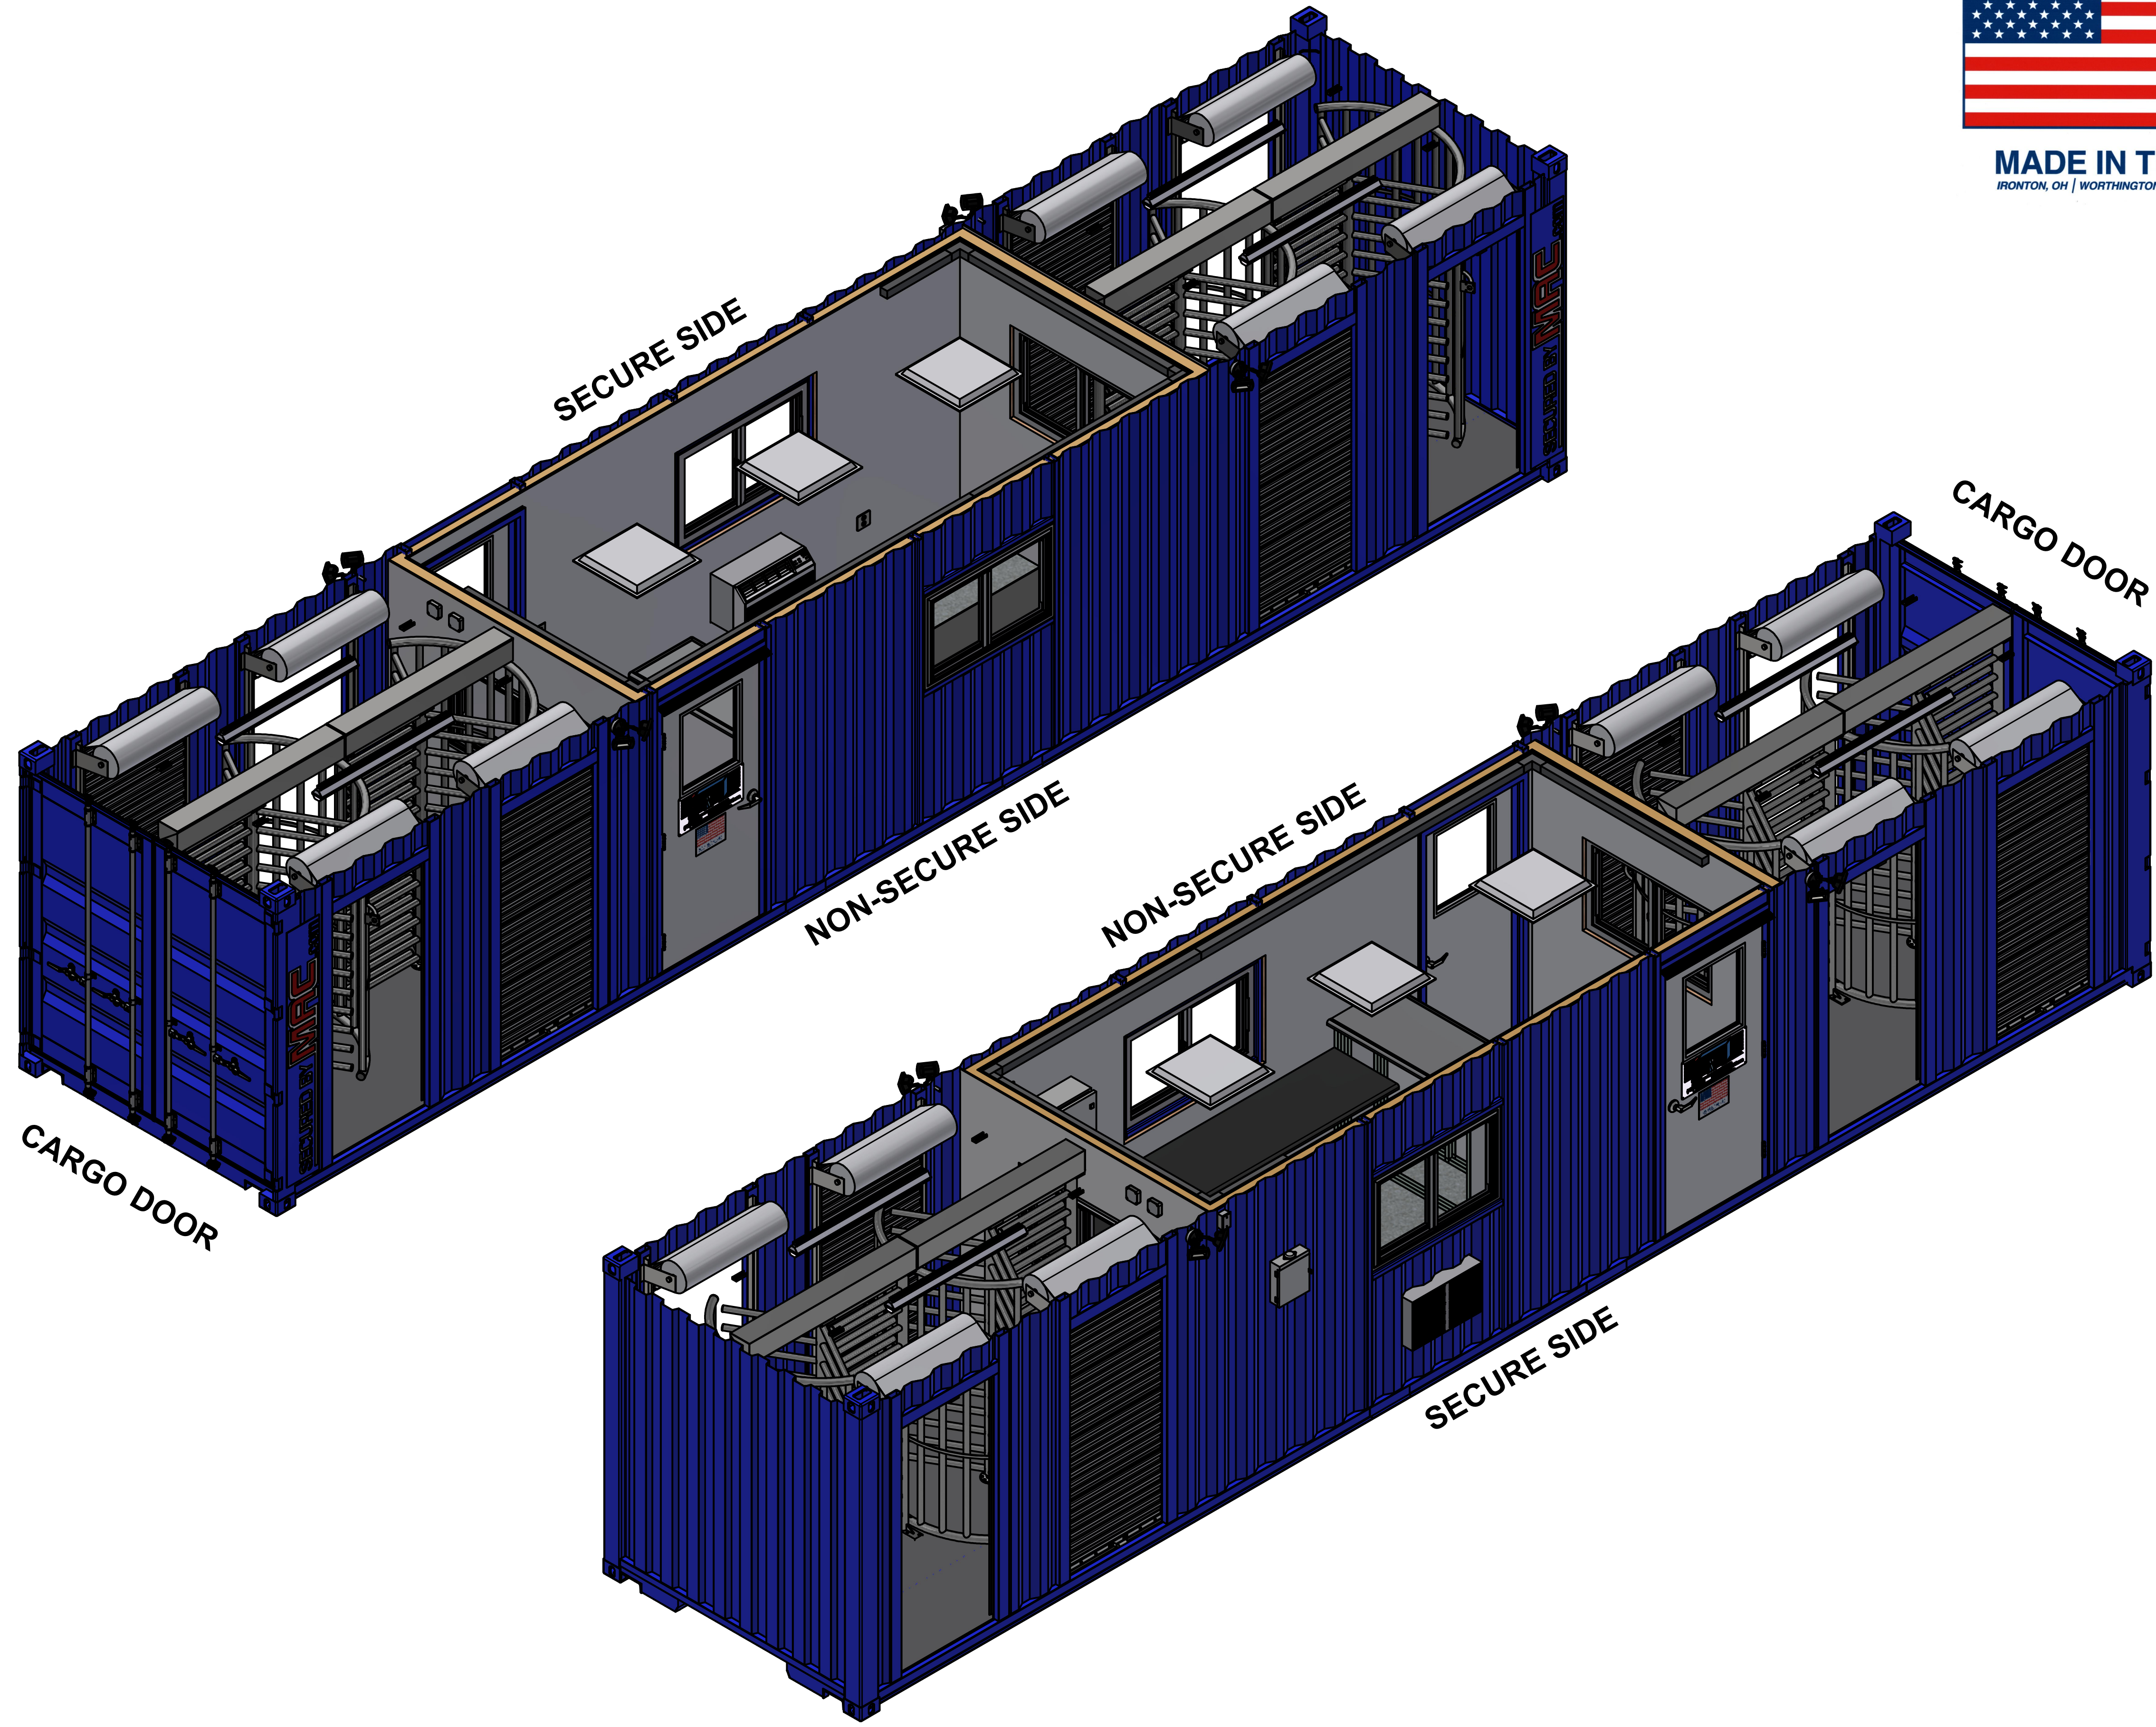

MADE IN THE USA
 IRONTON, OH | WORTHINGTON, KY | WURLAND, KY



MODULAR SECURITY SYSTEMS, INC.

801 SCOTT STREET
 WORTHINGTON, KY 41183
 (740) 532-7822
 WWW.SECUREDBYMAC.COM

THIS DOCUMENT CONTAINS INFORMATION THAT IS CONFIDENTIAL AND PROPRIETARY TO MODULAR SECURITY SYSTEMS, INC. THIS DOCUMENT IS FURNISHED ON THE UNDERSTANDING THAT THE DOCUMENT AND THE INFORMATION IT CONTAINS WILL NOT BE REPRODUCED OR DISCLOSED TO OTHERS WITHOUT THE WRITTEN CONSENT OF MODULAR SECURITY SYSTEMS, INC. OR USED FOR ANY PURPOSE OTHER THAN CONDUCTING BUSINESS WITH MODULAR SECURITY SYSTEMS, INC. AND WILL BE RETURNED AND ALL FURTHER USE DISCONTINUED UPON REQUEST BY MODULAR SECURITY SYSTEMS, INC. COPYRIGHT MODULAR SECURITY SYSTEMS, INC. FIRST YEAR COPYRIGHT IS FIRST YEAR INDICATED ON THIS DOCUMENT. ALL RIGHTS RESERVED.

THIS MSSI PRODUCT IS COVERED BY ONE OR MORE OF THE FOLLOWING PATENTS:

- US 9,404,278; US 9,051,748;
- US 8,671,624; US 8,015,754;
- US 7,762,025; 7,823,338;
- CA 2,587,968; CA 2,682,764;
- EP 1812666; DZ 5173; EG 25627;
- NG RPNG/C/2007/737;
- EP 2137356

CUSTOMER
 MSSI STANDARD

PROJECT
 MAC4 OFFICE IN MIDDLE

DRAWING NUMBER
 M4MX

DRAWN DATE
 RARCHER 11/2/2020

REVIEW DATE
 JSTURM 1/21/2021

REV	DESCRIPTION	DRAWN REVIEW	DATE
A	MANUFACTURING REVISIONS	TDS JOC	6/21/2021 6/21/2021
B	CUSTOMER REVISIONS	TDS NSM	2/20/2021 2/20/2021

ISOMETRICS
 ROOF OFF

SHEET NUMBER
 M4MX-0101

FINISH SCHEDULE

SPACE	MATERIALS	WALLS	CEILING	FLOOR	NOTES
OFFICE	FRAMING	2" X 4" WOOD STUD, 16" OC	2" X 4" WOOD STUD, 16" OC	EXISTING CONTAINER PURLINS	N/A
	INSULATION	R-15 MINERAL WOOL	R-15 MINERAL WOOL	N/A	N/A
	SUBSURFACE	N/A	N/A	EXISTING 1-1/8" PLYWOOD	N/A
TURNSTILE BAY 1, 2	SURFACE	LAMINATED PANEL, 1/2" PLYWOOD, FRP, SMOOTH WHITE	LAMINATED PANEL, 1/2" PLYWOOD, FRP, SMOOTH WHITE	ROLLED VINYL, SLATE GRAY, DIAMOND TREAD	N/A
	FRAMING	N/A	N/A	N/A	N/A
	INSULATION	N/A	N/A	N/A	N/A
TURNSTILE BAY 3, 4	SURFACE	PAINTED STEEL	PAINTED STEEL	SPRAY-ON SKID-RESISTANT	2" X 4" WOOD STUD, 16" OC, PVC, OFFICE WALL ONLY
	FRAMING	N/A	N/A	N/A	N/A
	INSULATION	N/A	N/A	N/A	N/A
	SUBSURFACE	N/A	N/A	N/A	N/A
	SURFACE	PAINTED STEEL	PAINTED STEEL	SPRAY-ON SKID-RESISTANT	2" X 4" WOOD STUD, 16" OC, PVC, OFFICE WALL ONLY



MODULAR SECURITY SYSTEMS, INC.


801 SCOTT STREET
WORTHINGTON, KY 41183
(740) 532-7822
WWW.SECUREDBYMAC.COM

THIS DOCUMENT CONTAINS INFORMATION THAT IS CONFIDENTIAL AND PROPRIETARY TO MODULAR SECURITY SYSTEMS, INC. THIS DOCUMENT IS FURNISHED ON THE UNDERSTANDING THAT THE DOCUMENT AND THE INFORMATION IT CONTAINS WILL NOT BE REPRODUCED OR DISCLOSED TO OTHERS WITHOUT THE WRITTEN CONSENT OF MODULAR SECURITY SYSTEMS, INC. OR USED FOR ANY PURPOSE OTHER THAN CONDUCTING BUSINESS WITH MODULAR SECURITY SYSTEMS, INC. AND WILL BE RETURNED AND ALL FURTHER USE DISCONTINUED UPON REQUEST BY MODULAR SECURITY SYSTEMS, INC. COPYRIGHT MODULAR SECURITY SYSTEMS, INC. FIRST YEAR COPYRIGHT IS FIRST YEAR INDICATED ON THIS DOCUMENT. ALL RIGHTS RESERVED.

THIS MSSI PRODUCT IS COVERED BY ONE OR MORE OF THE FOLLOWING PATENTS:

US 9,404,278; US 9,051,748;
US 8,671,624; US 8,015,754;
US 7,762,025; 7,823,338;
CA 2,587,968; CA 2,682,764;
EP 1812666; DZ 5173; EG 25627;
NG RPNG/C/C2007/737;
EP 2137356

NON-SECURE SIDE

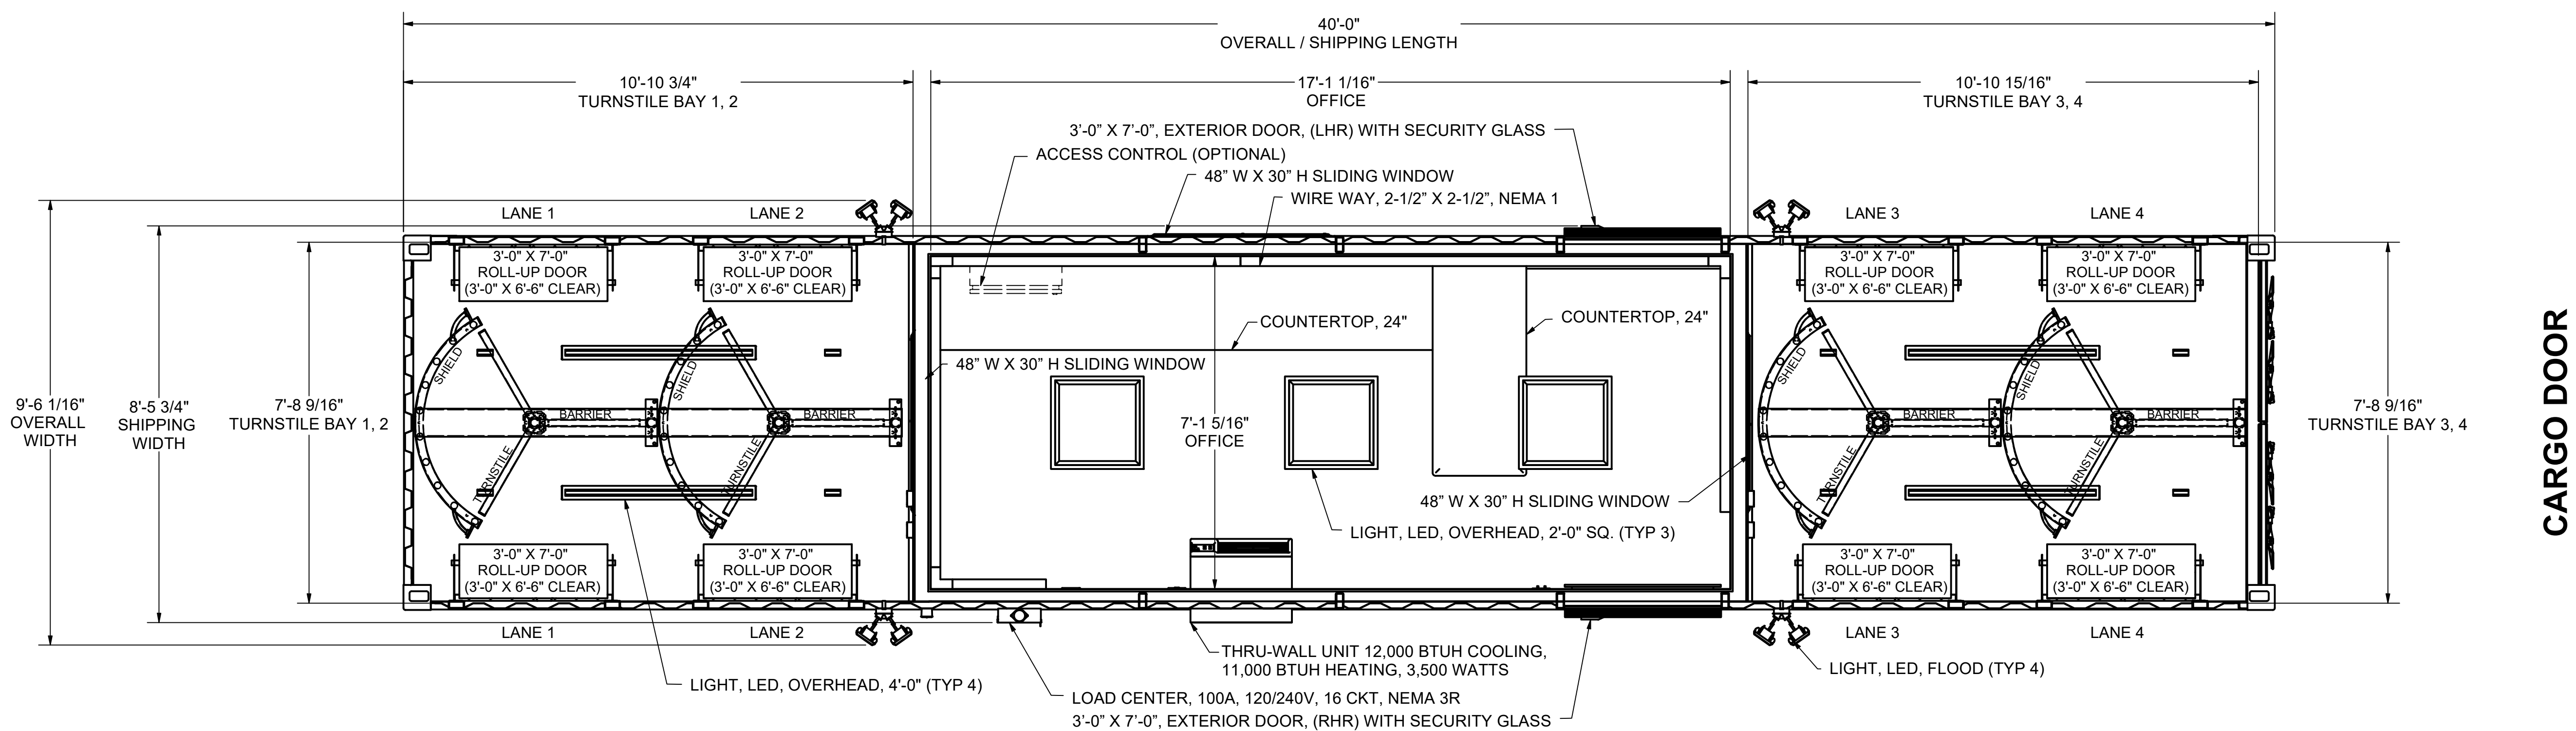

SECURE SIDE

GENERAL ARRANGEMENT PLAN

SCALE: 1/2" = 1'-0"

CUSTOMER
MSSI STANDARD

PROJECT
MAC4 OFFICE IN MIDDLE

DRAWING NUMBER
M4MX

DRAWN DATE
RARCHER 11/2/2020

REVIEW DATE
JSTURM 1/21/2021

REV	DESCRIPTION	DRAWN REVIEW	DATE
A	MANUFACTURING REVISIONS	TDS JOC	6/21/2021
B	CUSTOMER REVISIONS	TDS NSM	12/20/2021

GENERAL ARRANGEMENT PLAN

SHEET NUMBER
M4MX-0200

ORIGINAL SHEET SIZE = 22 IN X 34 IN (ANSI D)