

801 SCOTT STREET  
WORTHINGTON, KY 41183  
(740) 532-7822  
WWW.SECUREDBYMAC.COM

THIS DOCUMENT CONTAINS INFORMATION THAT IS CONFIDENTIAL AND PROPRIETARY TO MODULAR SECURITY SYSTEMS, INC. THIS DOCUMENT IS FURNISHED TO YOU BY MODULAR SECURITY SYSTEMS, INC. FOR YOUR INFORMATION ONLY. THE INFORMATION IT CONTAINS WILL NOT BE REPRODUCED OR DISCLOSED TO OTHERS WITHOUT THE WRITTEN CONSENT OF MODULAR SECURITY SYSTEMS, INC. OR MODULAR SECURITY SYSTEMS, INC. WILL NOT BE RESPONSIBLE FOR ANY LOSS OF OR DAMAGE TO YOUR BUSINESS WITH MODULAR SECURITY SYSTEMS, INC. AND WILL BE RETURNED AND ALL FURTHER USE OF THIS DOCUMENT IS DISCONTINUED UPON REQUEST BY MODULAR SECURITY SYSTEMS, INC. THIS DOCUMENT IS THE PROPERTY OF MODULAR SECURITY SYSTEMS, INC. AND IS FIRST YEAR INDICATED ON THIS DOCUMENT. ALL RIGHTS RESERVED.

THIS MSSl PRODUCT IS  
COVERED BY ONE OR MORE OF  
THE FOLLOWING PATENTS:

US 9,404,278; US 9,051,748;  
US 8,671,624; US 8,015,754;  
US 7,762,025; 7,823,338;  
CA 2,587,968; CA 2,682,764;  
EP 1812666; DZ 5173; EG 25627;  
NG RPNG/C/C2007/737;  
EP 2137356

CUSTOMER  
MSSI STANDARD

PROJECT  
MAC8 OFFICE ON END

DRAWING NUMBER  
M8EX


DRAWN	DATE
JCALDWELL	11/12/2020

REVIEW	DATE
JSTURM	1/25/2021

[illegible]ISOMETRICS  
ROOF ON

SHEET NUMBER  
M8EX-0100



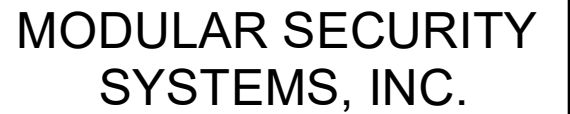

801 SCOTT STREET  
WORTHINGTON, KY 41183  
(740) 532-7822  
WWW.SECUREDBYMAC.COM

THIS DOCUMENT CONTAINS INFORMATION THAT IS CONFIDENTIAL AND PROPRIETARY TO MODULAR SECURITY SYSTEMS, INC. THIS DOCUMENT IS FURNISHED TO YOU UNDER A WRITTEN AGREEMENT, AND THE INFORMATION IT CONTAINS WILL NOT BE REPRODUCED OR DISCLOSED TO OTHERS WITHOUT THE WRITTEN CONSENT OF MODULAR SECURITY SYSTEMS, INC. OR ITS AFFILIATES. NO OTHER INFORMATION CONDUCTING BUSINESS WITH MODULAR SECURITY SYSTEMS, INC., AND WILL BE RETURNED AND ALL FURTHER USE DISCONTINUED UPON REQUEST BY MODULAR SECURITY SYSTEMS, INC. THE FIRST YEAR OF THE MODULAR SECURITY SYSTEMS, INC. FIRST YEAR COPYRIGHT IS FIRST YEAR INDICATED ON THIS DOCUMENT. ALL RIGHTS RESERVED.

THIS MSSI PRODUCT IS  
COVERED BY ONE OR MORE OF  
THE FOLLOWING PATENTS:

US 9,404,278; US 9,051,748;  
US 8,671,624; US 8,015,754;  
US 7,762,025; 7,823,338;  
CA 2,587,968; CA 2,682,764;  
EP 1812666; DZ 5173; EG 25627;  
NG RPNG/C/C2007/737;  
EP 2137356

CUSTOMER  
MSSI STANDARD

PROJECT	MAC8 OFFICE ON END
---------	--------------------

DRAWING NUMBER  
M8EX

DRAWN	DATE
JCALDWELL	11/12/2020

REVIEW	DATE
JSTURM	1/25/2021

[illegible]

# ISOMETRICS

## ROOF OFF

SHEET NUMBER  
M8EX-0101



SPACE	MATERIALS	WALLS	CEILING	FLOOR	NOTES
OFFICE	FRAMING	2" X 3" WOOD STUD, 16" OC	2" X 3" WOOD STUD, 16" OC	EXISTING CONTAINER PURLINS	2" X 4" WOOD STUD BAND AROUND CEILING PERIMETER ONLY
	INSULATION	R-15 MINERAL WOOL	R-15 MINERAL WOOL	N/A	N/A
	SUBSURFACE	N/A	N/A	EXISTING 1-1/8" PLYWOOD	N/A
TURNSTILE BAY	SURFACE	LAMINATED PANEL, 1/2" PLYWOOD, FRP, SMOOTH	LAMINATED PANEL, 1/2" PLYWOOD, FRP, SMOOTH	ROLLED VINYL, SLATE GRAY, DIAMOND TREAD	N/A
	FRAMING	N/A	N/A	N/A	N/A
	INSULATION	N/A	N/A	N/A	N/A
	SUBSURFACE	N/A	N/A	N/A	N/A
	SURFACE	PAINTED STEEL	PAINTED STEEL	SPRAY-ON SKID-RESISTANT	2" X 4" WOOD STUD, 16" OC, PVC, OFFICE WALL ONLY



MODULAR SECURITY  
SYSTEMS, INC.

801 SCOTT STREET  
WORTHINGTON, KY 41183  
(740) 532-7822  
WWW.SECUREDBYMAC.COM

THIS DOCUMENT CONTAINS INFORMATION THAT IS CONFIDENTIAL AND PROPRIETARY TO MODULAR SECURITY SYSTEMS, INC. THIS DOCUMENT IS FURNISHED TO YOU ON A CONFIDENTIAL BASIS. THE INFORMATION IT CONTAINS WILL NOT BE REPRODUCED OR DISCLOSED TO OTHERS WITHOUT THE WRITTEN CONSENT OF MODULAR SECURITY SYSTEMS, INC. OR YOUR COMPANY. IF YOU ARE NOT EMPLOYED BY A COMPANY CONDUCTING BUSINESS WITH MODULAR SECURITY SYSTEMS, INC., AND WILL BE RETURNED AND ALL FURTHER USE DISCONTINUED UPON REQUEST BY MODULAR SECURITY SYSTEMS, INC. IF YOU ARE EMPLOYED BY A COMPANY CONDUCTING BUSINESS WITH MODULAR SECURITY SYSTEMS, INC. FIRST YEAR COPYRIGHT © 1987 BY MODULAR SECURITY SYSTEMS, INC. FIRST YEAR INDICATED ON THIS DOCUMENT. ALL RIGHTS RESERVED.

THIS MSSl PRODUCT IS COVERED BY ONE OR MORE OF THE FOLLOWING PATENTS:

US 9,404,278; US 9,051,748;  
US 8,671,624; US 8,015,754;  
US 7,762,025; 7,823,338;  
CA 2,587,968; CA 2,682,764;  
EP 1812666; DZ 5173; EG 25627;  
NG RPNG/C/C2007/737;  
EP 2137356

CUSTOMER  
MSSI STANDARD

PROJECT
MAC8 OFFICE ON END

DRAWING NUMBER  
M8EX

RAWN	DATE
ICALDWELL	11/12/2020


VIEW	DATE
STURM	1/25/2021

[illegible]

# GENERAL ARRANGEMENT PLAN

SHEET NUMBER  
M8EX-0200

## FINISH SCHEDULE

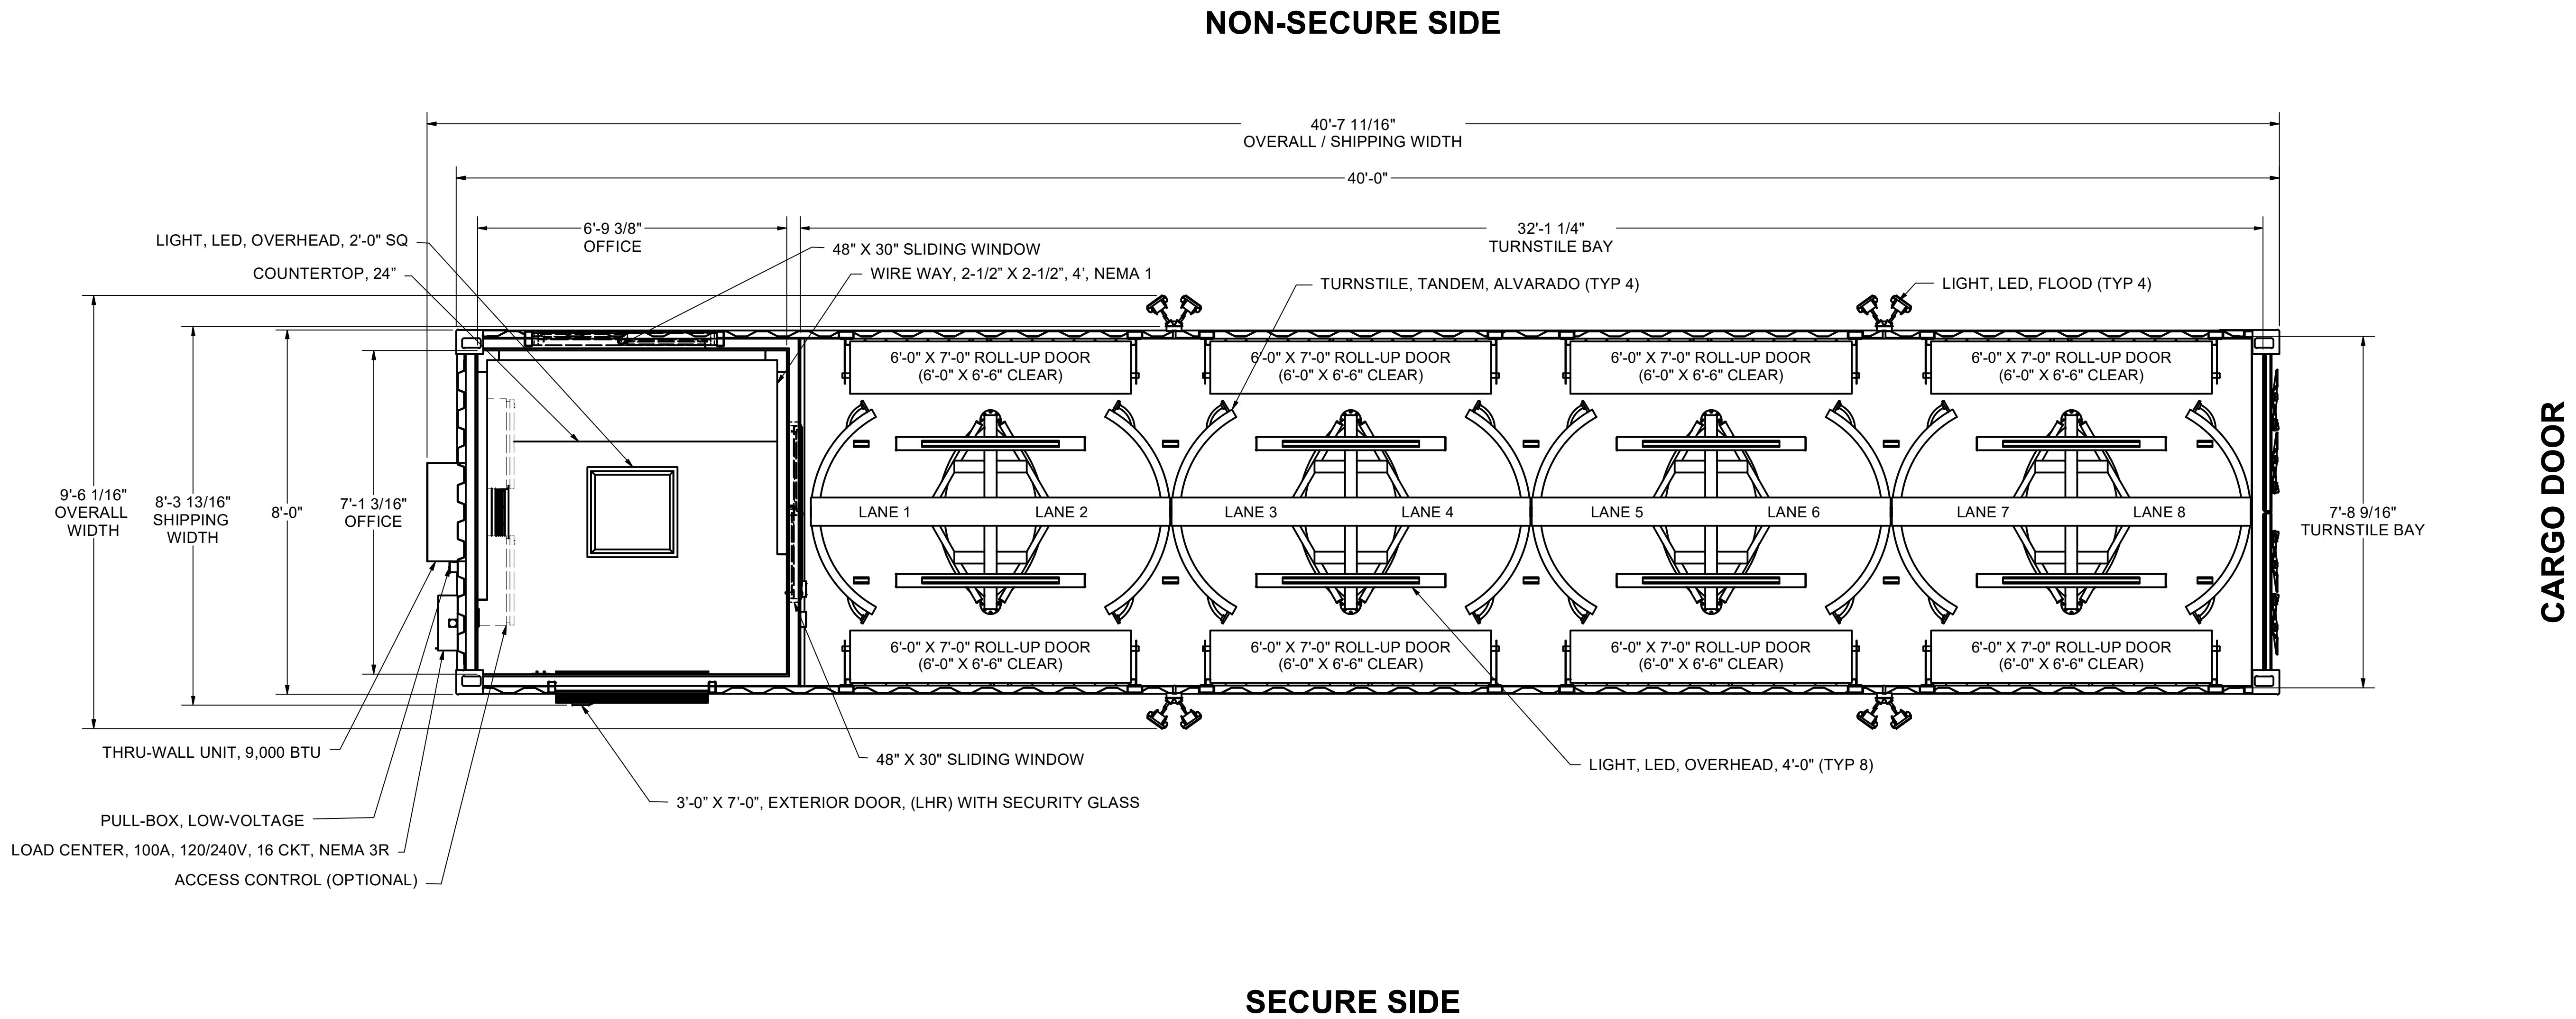

## GENERAL ARRANGEMENT PLAN

SCALE: 1/2" = 1'-0"

1

2

ORIGINAL SHEET SIZE = 22 IN X 34 IN (ANSI D)