
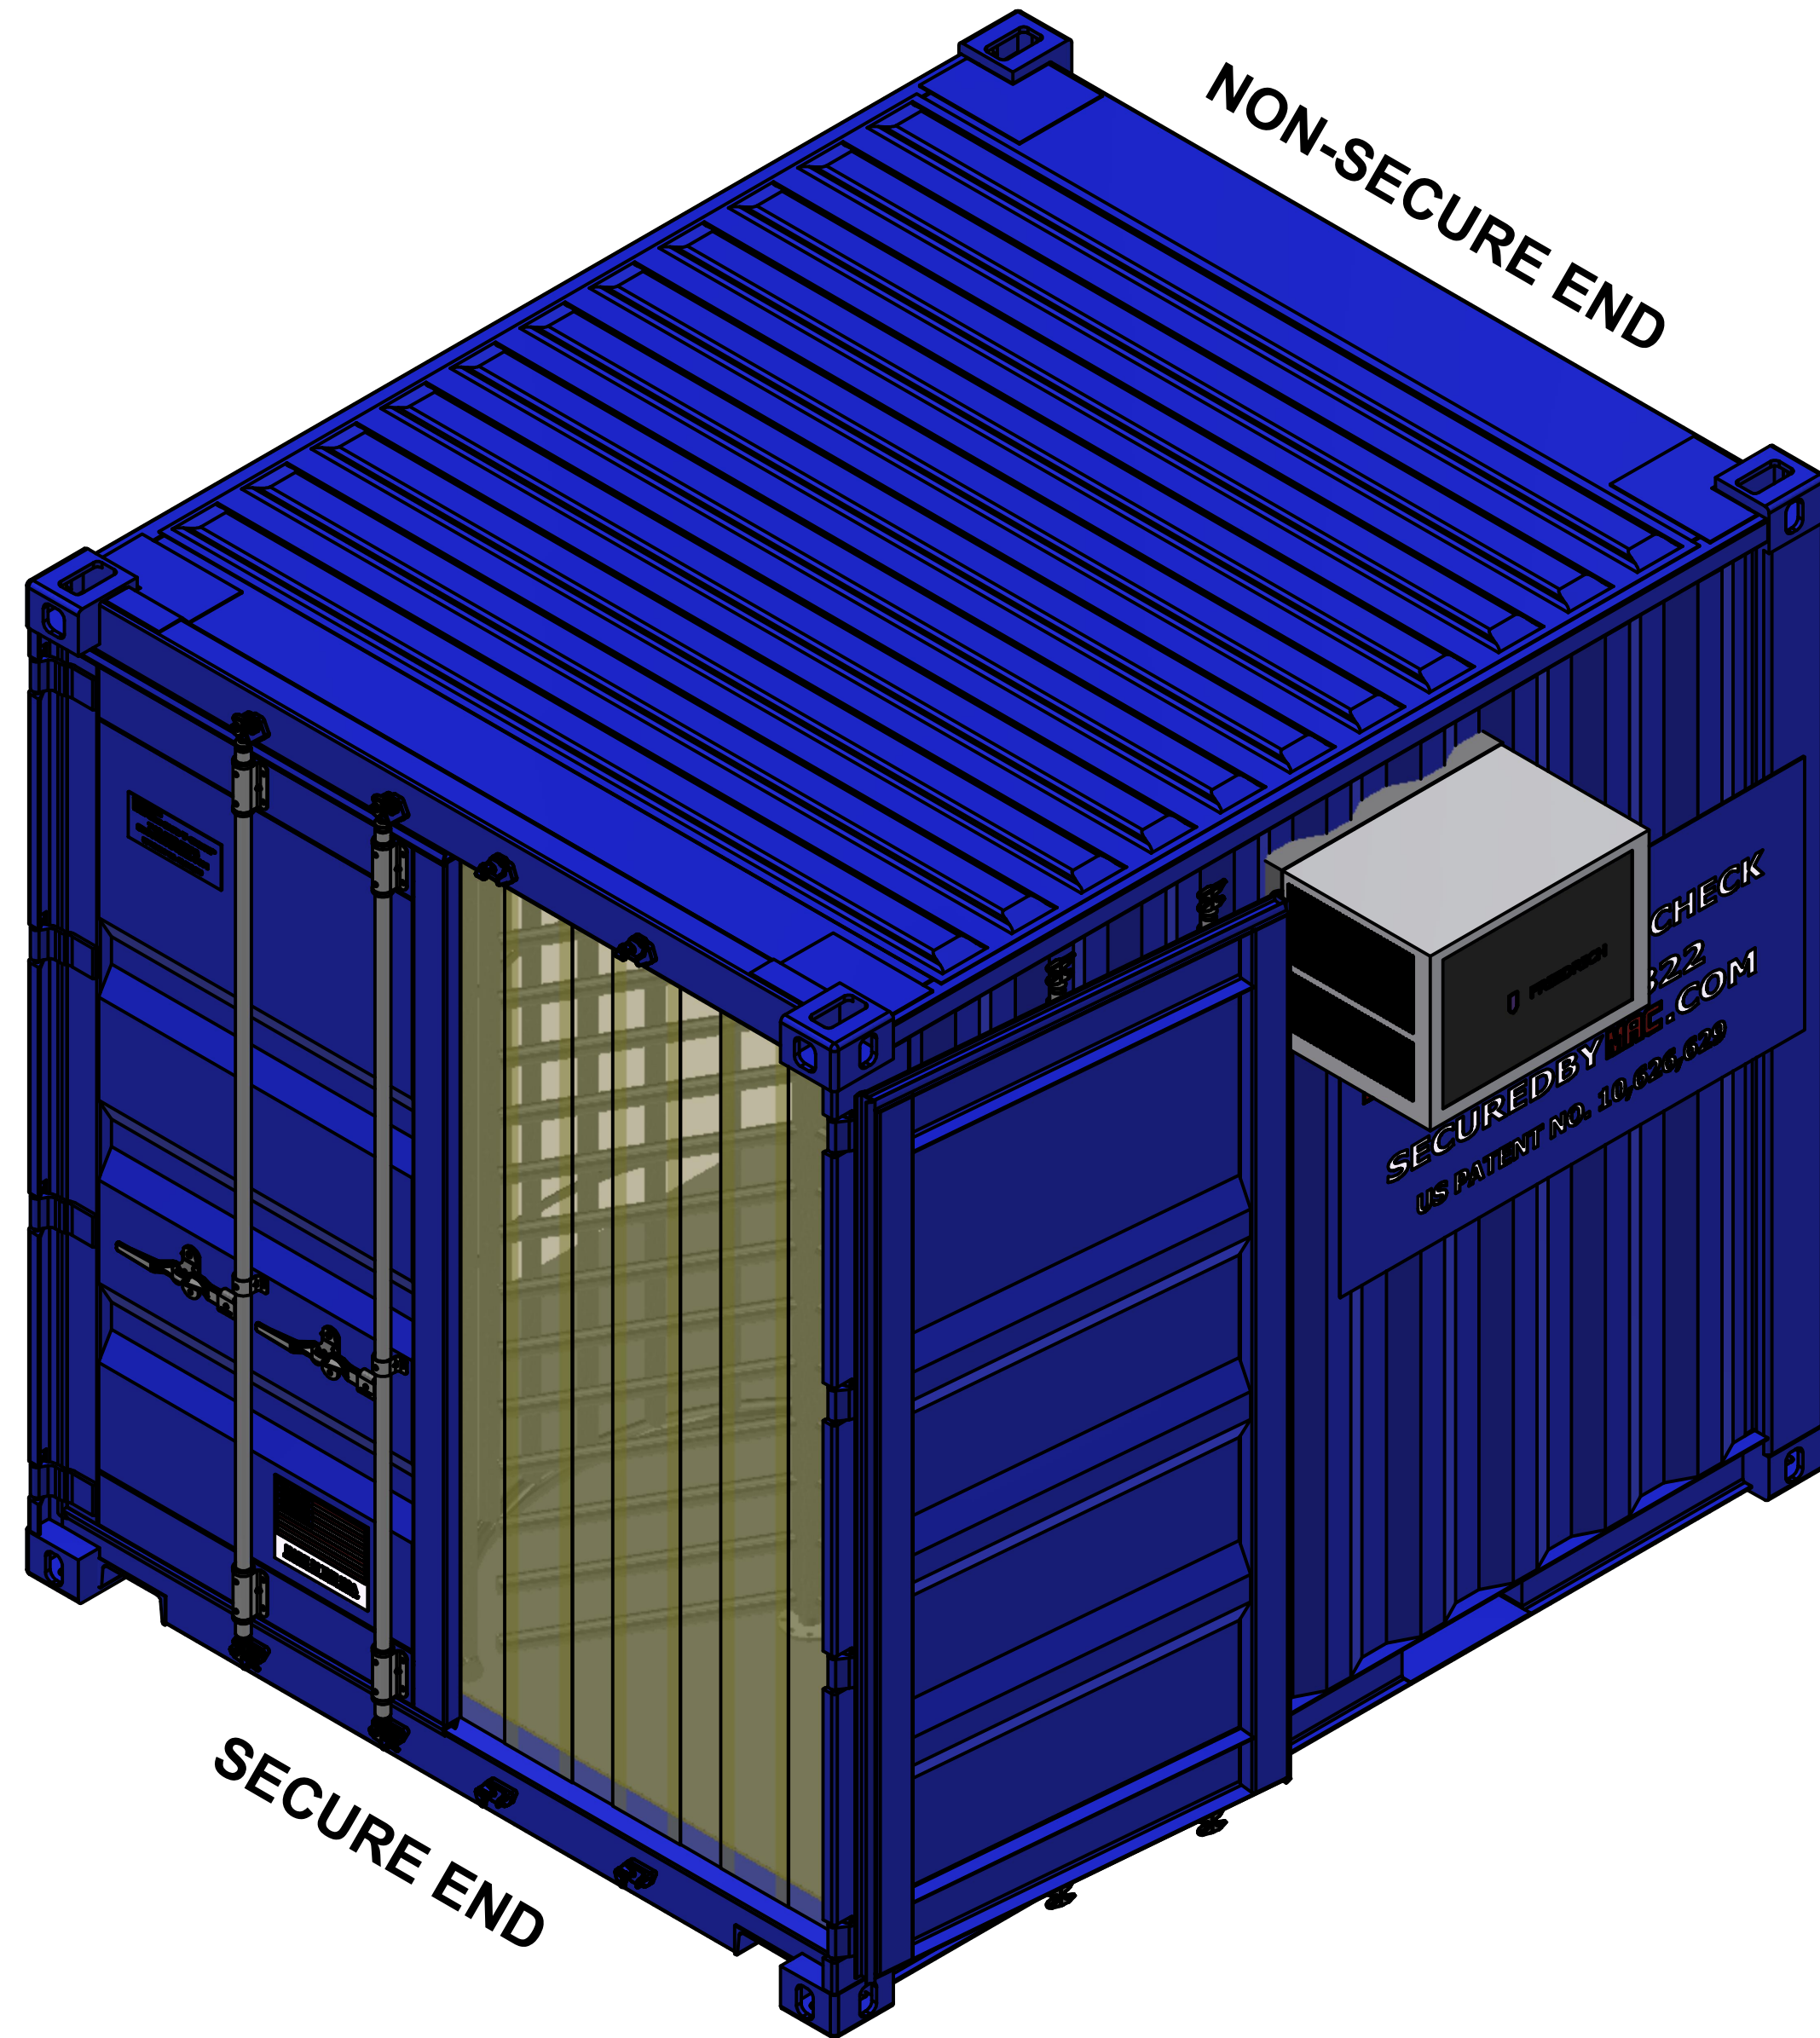


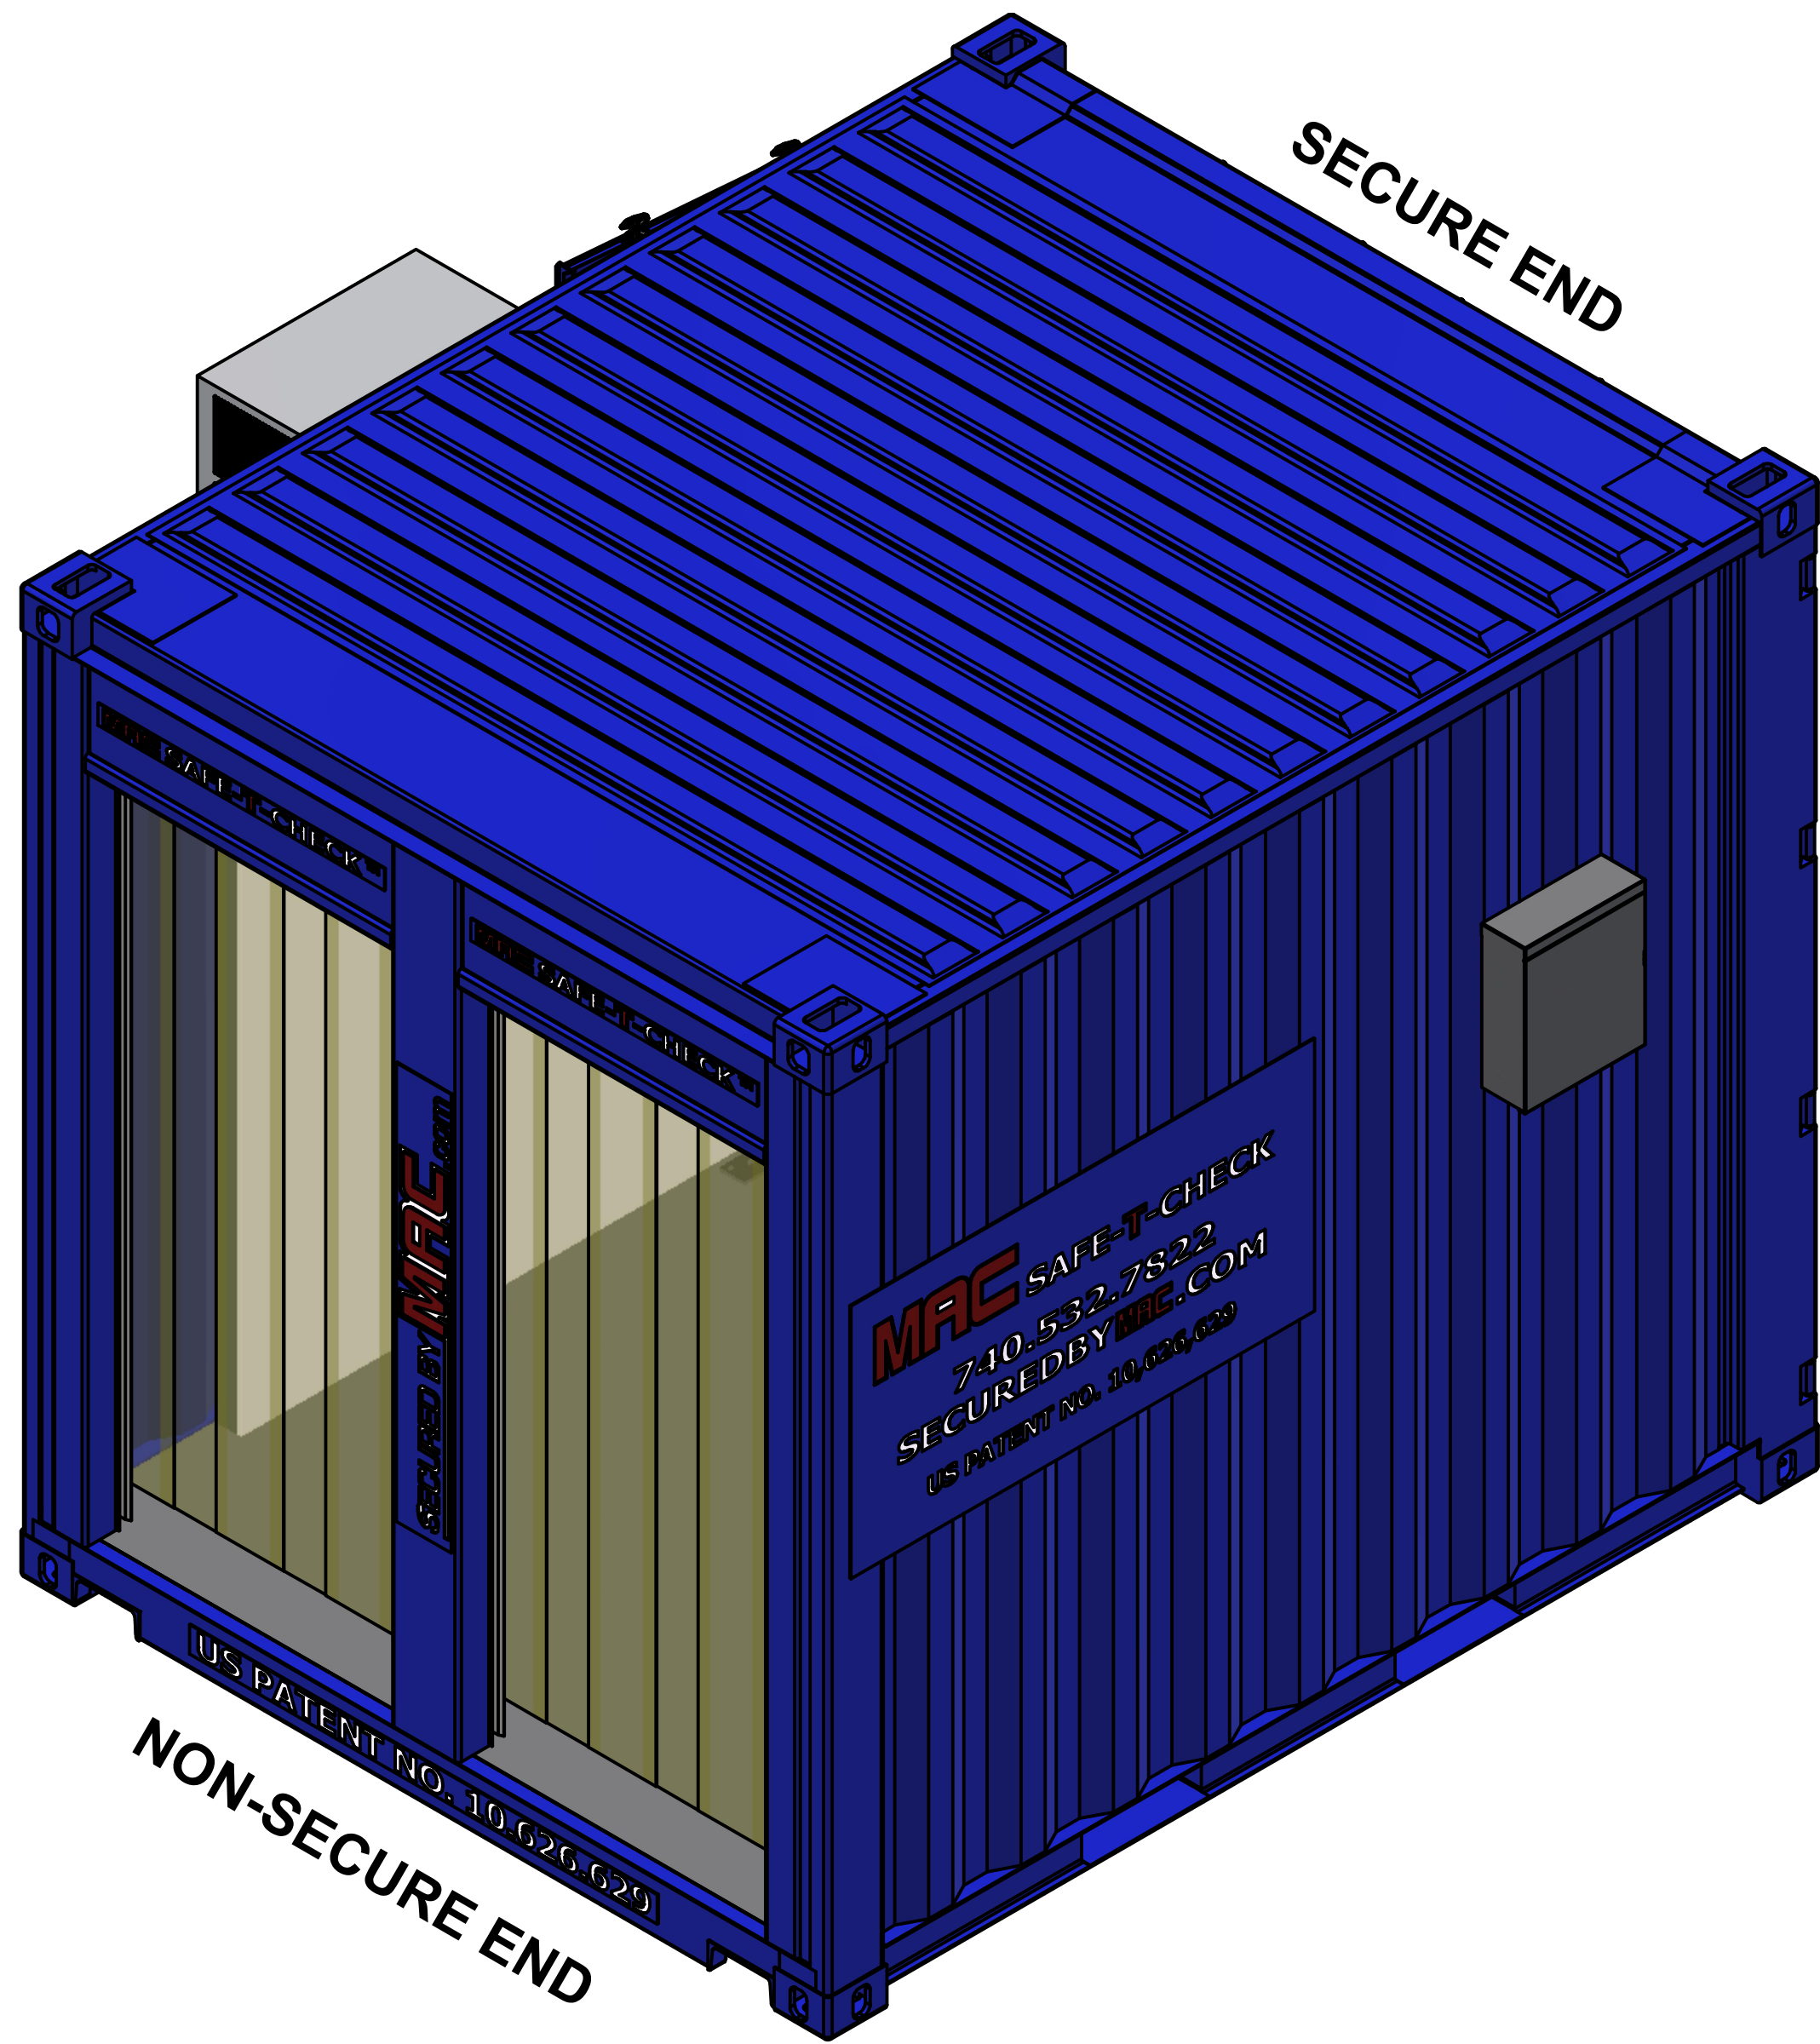


ISOMETRIC SHEETS - OVERALL 1

THIS MSSi PRODUCT IS COVERED BY ONE OR MORE OF THE FOLLOWING PATENTS:

US 9,404,278; US 9,051,748; US 8,671,624; US 8,015,754; US 7,762,025; 7,823,338;
CA 2,587,968; CA 2,682,764; EP 1812666; DZ 5173; EG 25627; NG RPNG/C/C2007/737; EP 2137356

THIS DOCUMENT CONTAINS INFORMATION THAT IS CONFIDENTIAL AND PROPRIETARY TO MODULAR SECURITY SYSTEMS, INC. THIS DOCUMENT IS FURNISHED ON THE UNDERSTANDING THAT THE DOCUMENT AND THE INFORMATION IT CONTAINS WILL NOT BE REPRODUCED OR DISCLOSED TO OTHERS WITHOUT THE WRITTEN CONSENT OF MODULAR SECURITY SYSTEMS, INC. OR USED FOR ANY PURPOSE OTHER THAN CONDUCTING BUSINESS WITH MODULAR SECURITY SYSTEMS, INC., AND WILL BE RETURNED AND ALL FURTHER USE DISCONTINUED UPON REQUEST BY MODULAR SECURITY SYSTEMS, INC. COPYRIGHT MODULAR SECURITY SYSTEMS, INC. FIRST YEAR COPYRIGHT IS FIRST YEAR INDICATED ON THIS DOCUMENT. ALL RIGHTS RESERVED.

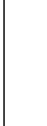								
PROJECT NO BETA3	CUSTOMER MSSI							

NO.	DATE	BY	DESCRIPTION
D	12/20/2021	TDS	CUSTOMER REVISIONS
C	11/30/2020	REA	MANUFACTURING COORDINATION
B	9/14/2020	REA	MANUFACTURING COORDINATION
A	8/12/2020	REA	SALES CHANGES
0	8/3/2020	REA	CUSTOMER REVIEW

	BY	DATE
DRAWN	REA	7/30/2020
CHECKED	JES	9/14/2020
ENG. APPR.	JES	9/14/2020
SALES APPR.		
MFG. APPR.		
Q.A.		
SCALE	N.T.S.	
DWG NO		



COMMENTS:

FINISH ¹²⁵✓ ALL MACHINED SURFACES AND
BREAK ALL SHARP EDGES UNLESS OTHERWISE SPECIFIED.

125 ✓ FINISH ALL MACHINED SURFACES AND
BREAK ALL SHARP EDGES UNLESS OTHERWISE SPECIFIED.

125 ✓ FINISH ALL MACHINED SURFACES AND
BREAK ALL SHARP EDGES UNLESS OTHERWISE SPECIFIED.

125 ✓ FINISH ALL MACHINED SURFACES AND
BREAK ALL SHARP EDGES UNLESS OTHERWISE SPECIFIED.

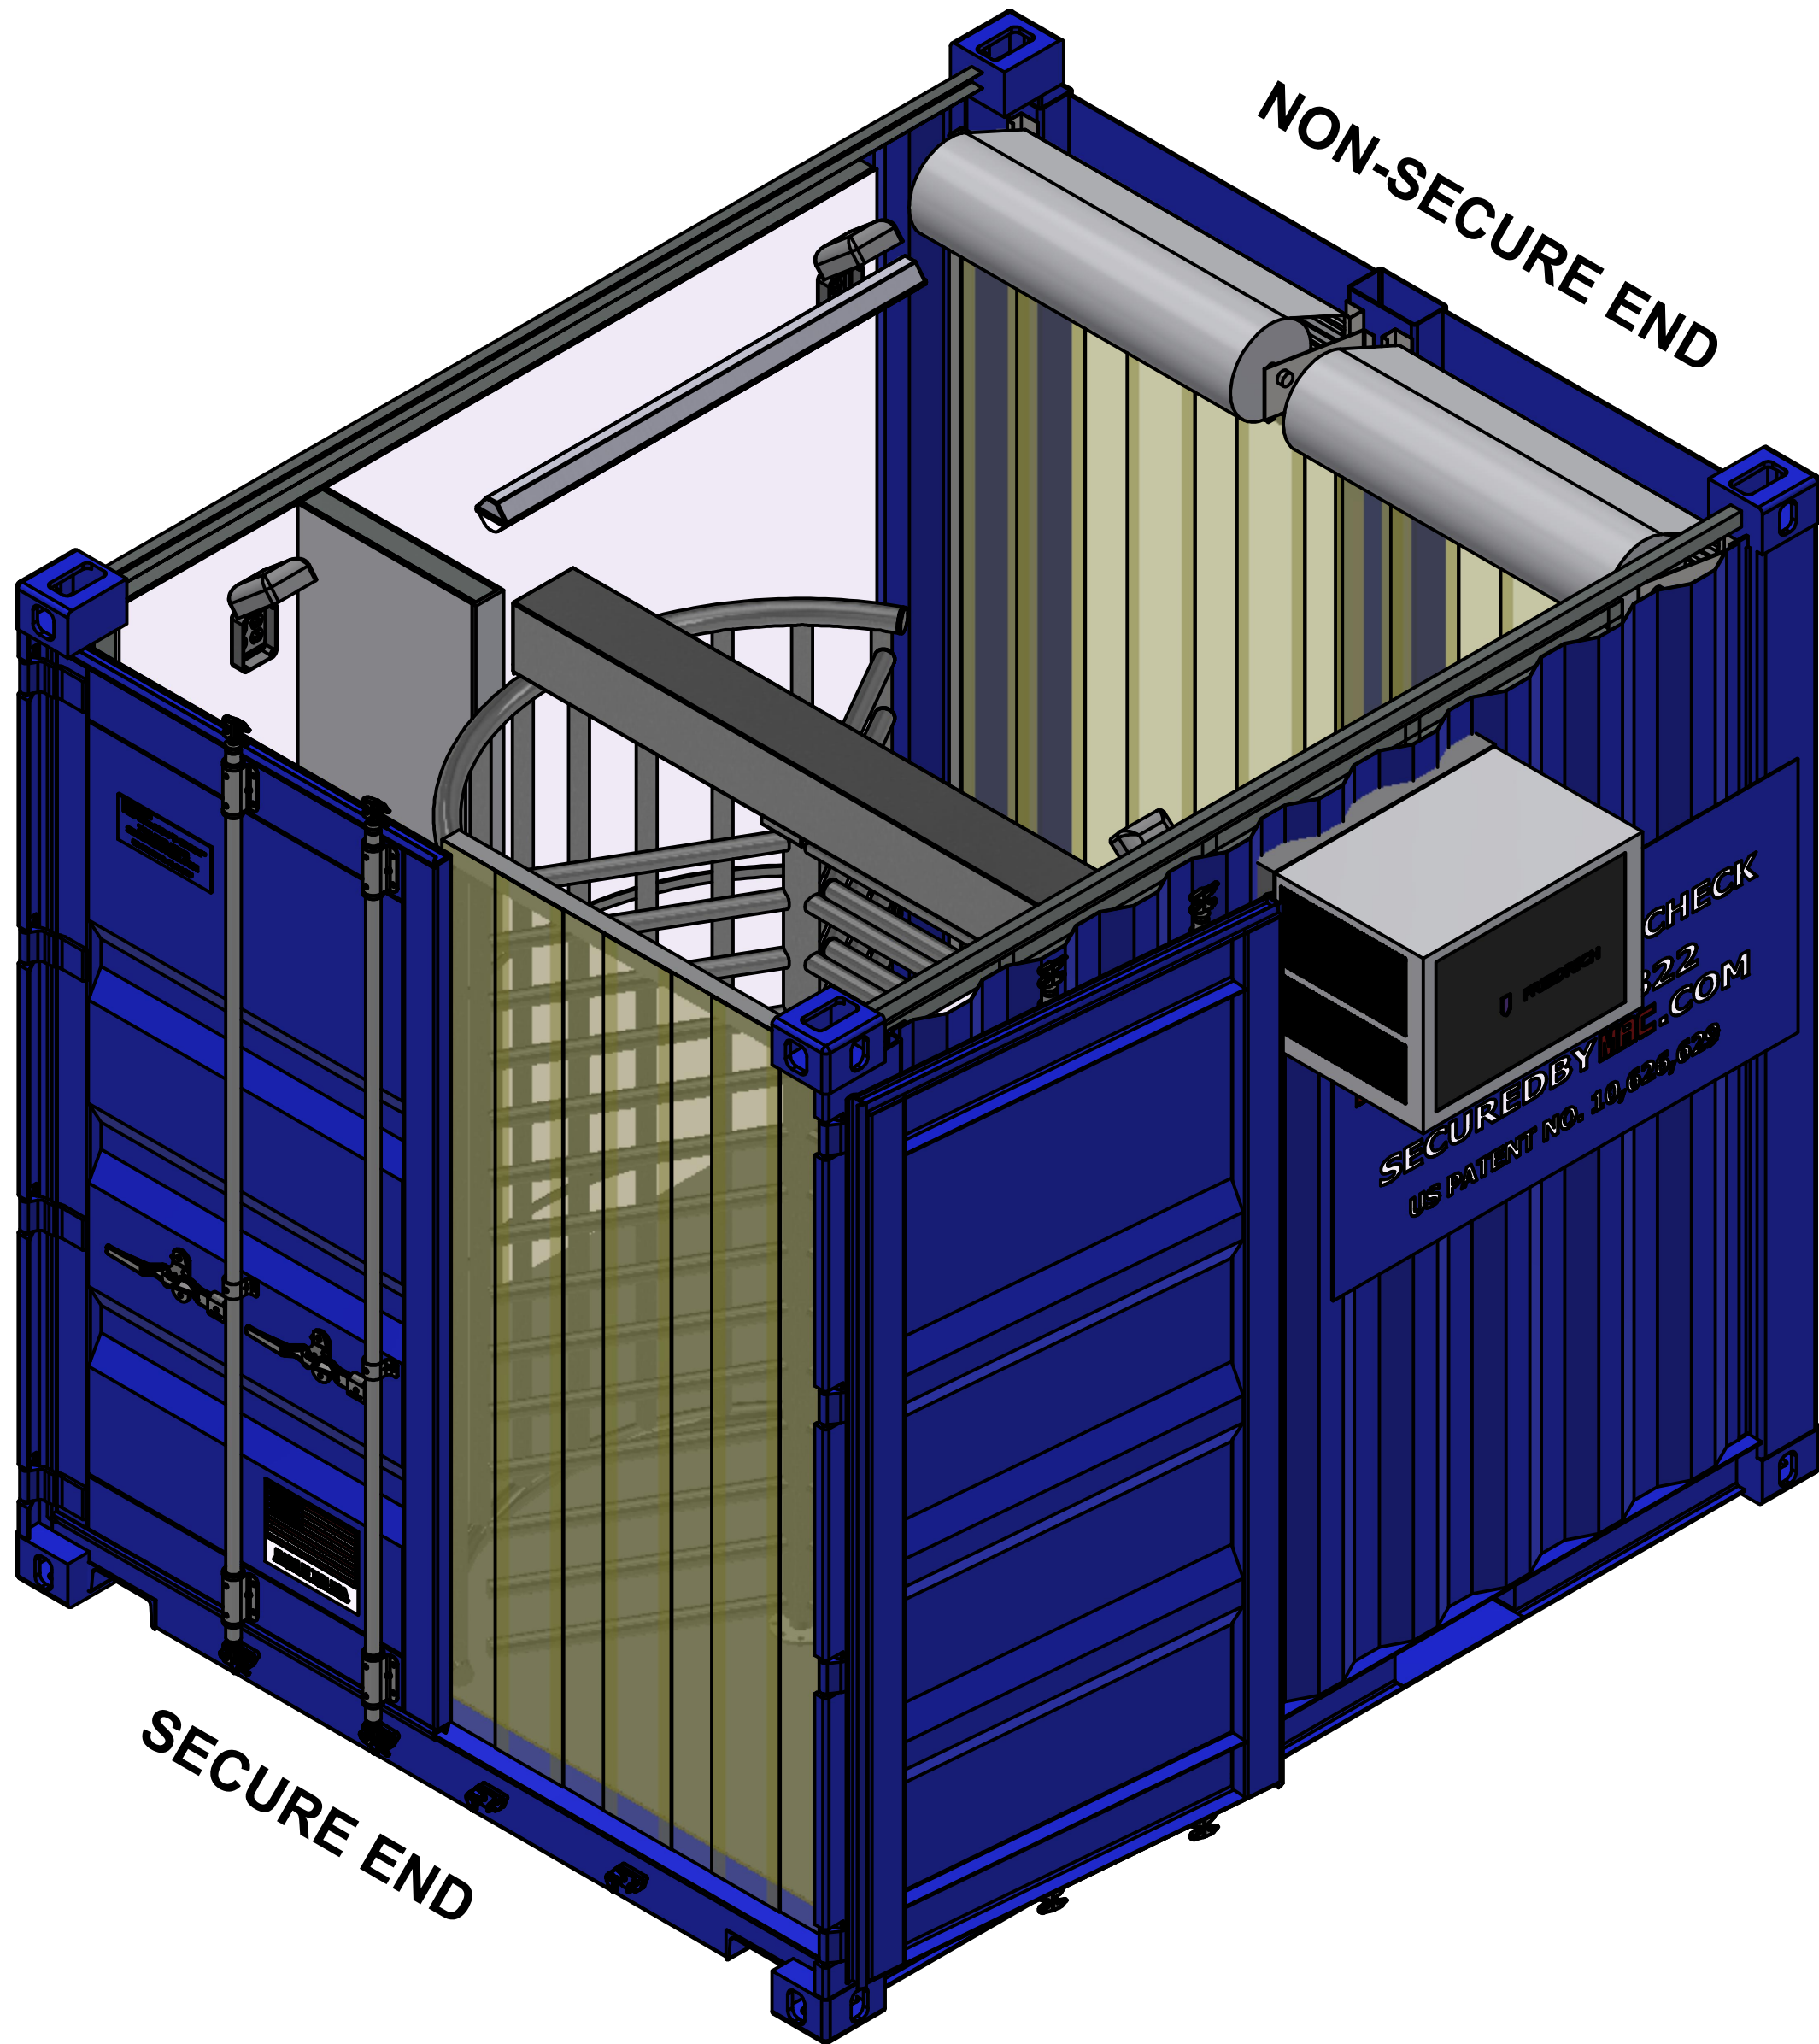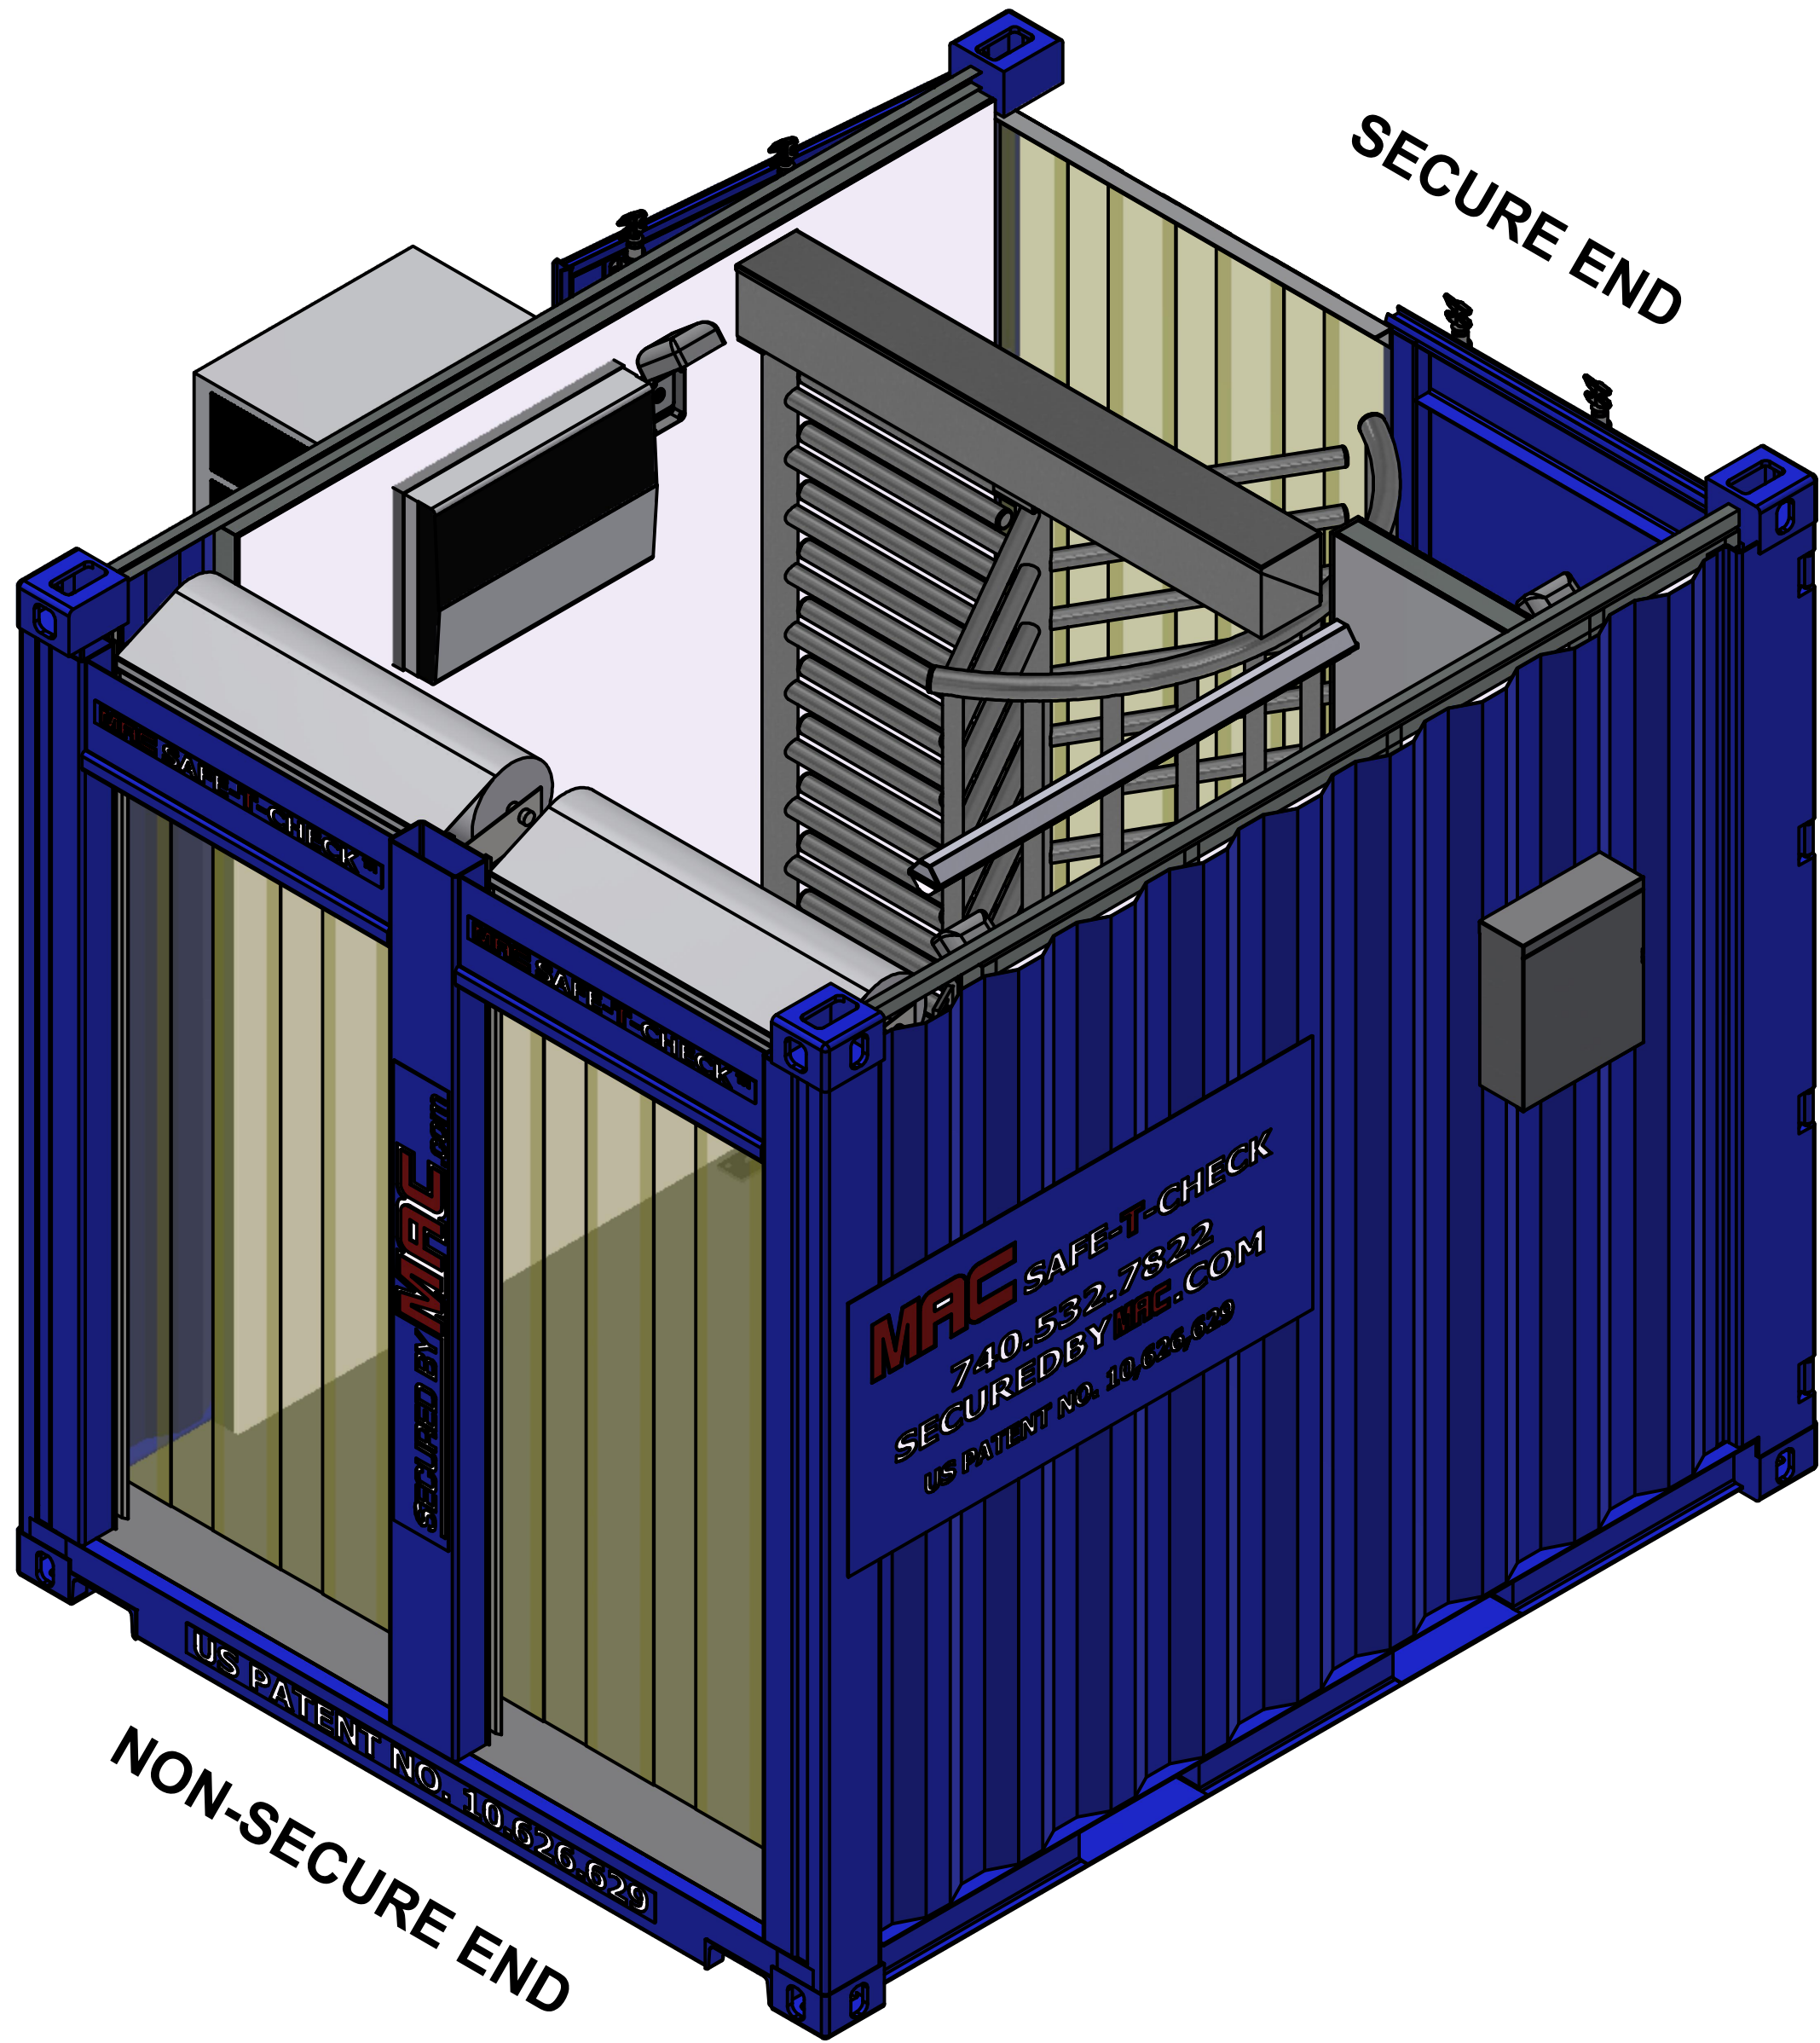

ISOMETRIC SHEETS - OVERALL 2

THIRD ANGLE PROJECTION

SHEET SIZE

ANSI
D

THIS MSSl PRODUCT IS COVERED BY ONE OR MORE OF THE FOLLOWING PATENTS:

US 9,404,278; US 9,051,748; US 8,671,624; US 8,015,754; US 7,762,025; 7,823,338;
CA 2,587,968; CA 2,682,764; EP 1812666; DZ 5173; EG 25627; NG RPNG/C/C2007/737; EP 2137356

THIS DOCUMENT CONTAINS INFORMATION THAT IS CONFIDENTIAL AND PROPRIETARY TO MODULAR SECURITY SYSTEMS, INC. THIS DOCUMENT IS FURNISHED ON THE UNDERSTANDING THAT THE DOCUMENT AND THE INFORMATION IT CONTAINS WILL NOT BE REPRODUCED OR DISCLOSED TO OTHERS WITHOUT THE WRITTEN CONSENT OF MODULAR SECURITY SYSTEMS, INC. OR USED FOR ANY PURPOSE OTHER THAN CONDUCTING BUSINESS WITH MODULAR SECURITY SYSTEMS, INC., AND WILL BE RETURNED AND ALL FURTHER USE DISCONTINUED UPON REQUEST BY MODULAR SECURITY SYSTEMS, INC. COPYRIGHT MODULAR SECURITY SYSTEMS, INC. FIRST YEAR COPYRIGHT IS FIRST YEAR INDICATED ON THIS DOCUMENT. ALL RIGHTS RESERVED.



MSSI

Modular Security Systems

PROJECT NO
BETA3

CUSTOMER
MSSI


10'-0" SECURED THERMAL SCANNING ENCLOSURE

PROJECT

CUSTOMER REVISIONS			
D	12/20/2021	TDS	CUSTOMER REVISIONS
C	11/30/2020	REA	MANUFACTURING COORDINATION
B	9/14/2020	REA	MANUFACTURING COORDINATION
A	8/12/2020	REA	SALES CHANGES
0	8/3/2020	REA	CUSTOMER REVIEW
NO.	DATE	BY	DESCRIPTION
REVISIONS			
TITLE			
ISOMETRIC SHEETS - OVERALL 2			

DRAWN	BY	DATE
CHECKED	REA	7/30/2020
ENG. APPR.	JES	9/14/2020
SALES APPR.	JES	9/14/2020
MFG APPR.		
O.A.		
SCALE	N.T.S.	
DWG NO	BETA3-M1ST-0101	

4	COMMENTS:	TOLERANCES ON ALL DIMENSIONS UNLESS OTHERWISE NOTED SHALL BE: ONE PLACE DECIMAL ±0.03 TWO PLACE DECIMAL ±0.005 THREE PLACE DECIMAL ±0.005 FRACTIONAL ±1/16" ANGULAR ±1°
3		
2		
1		

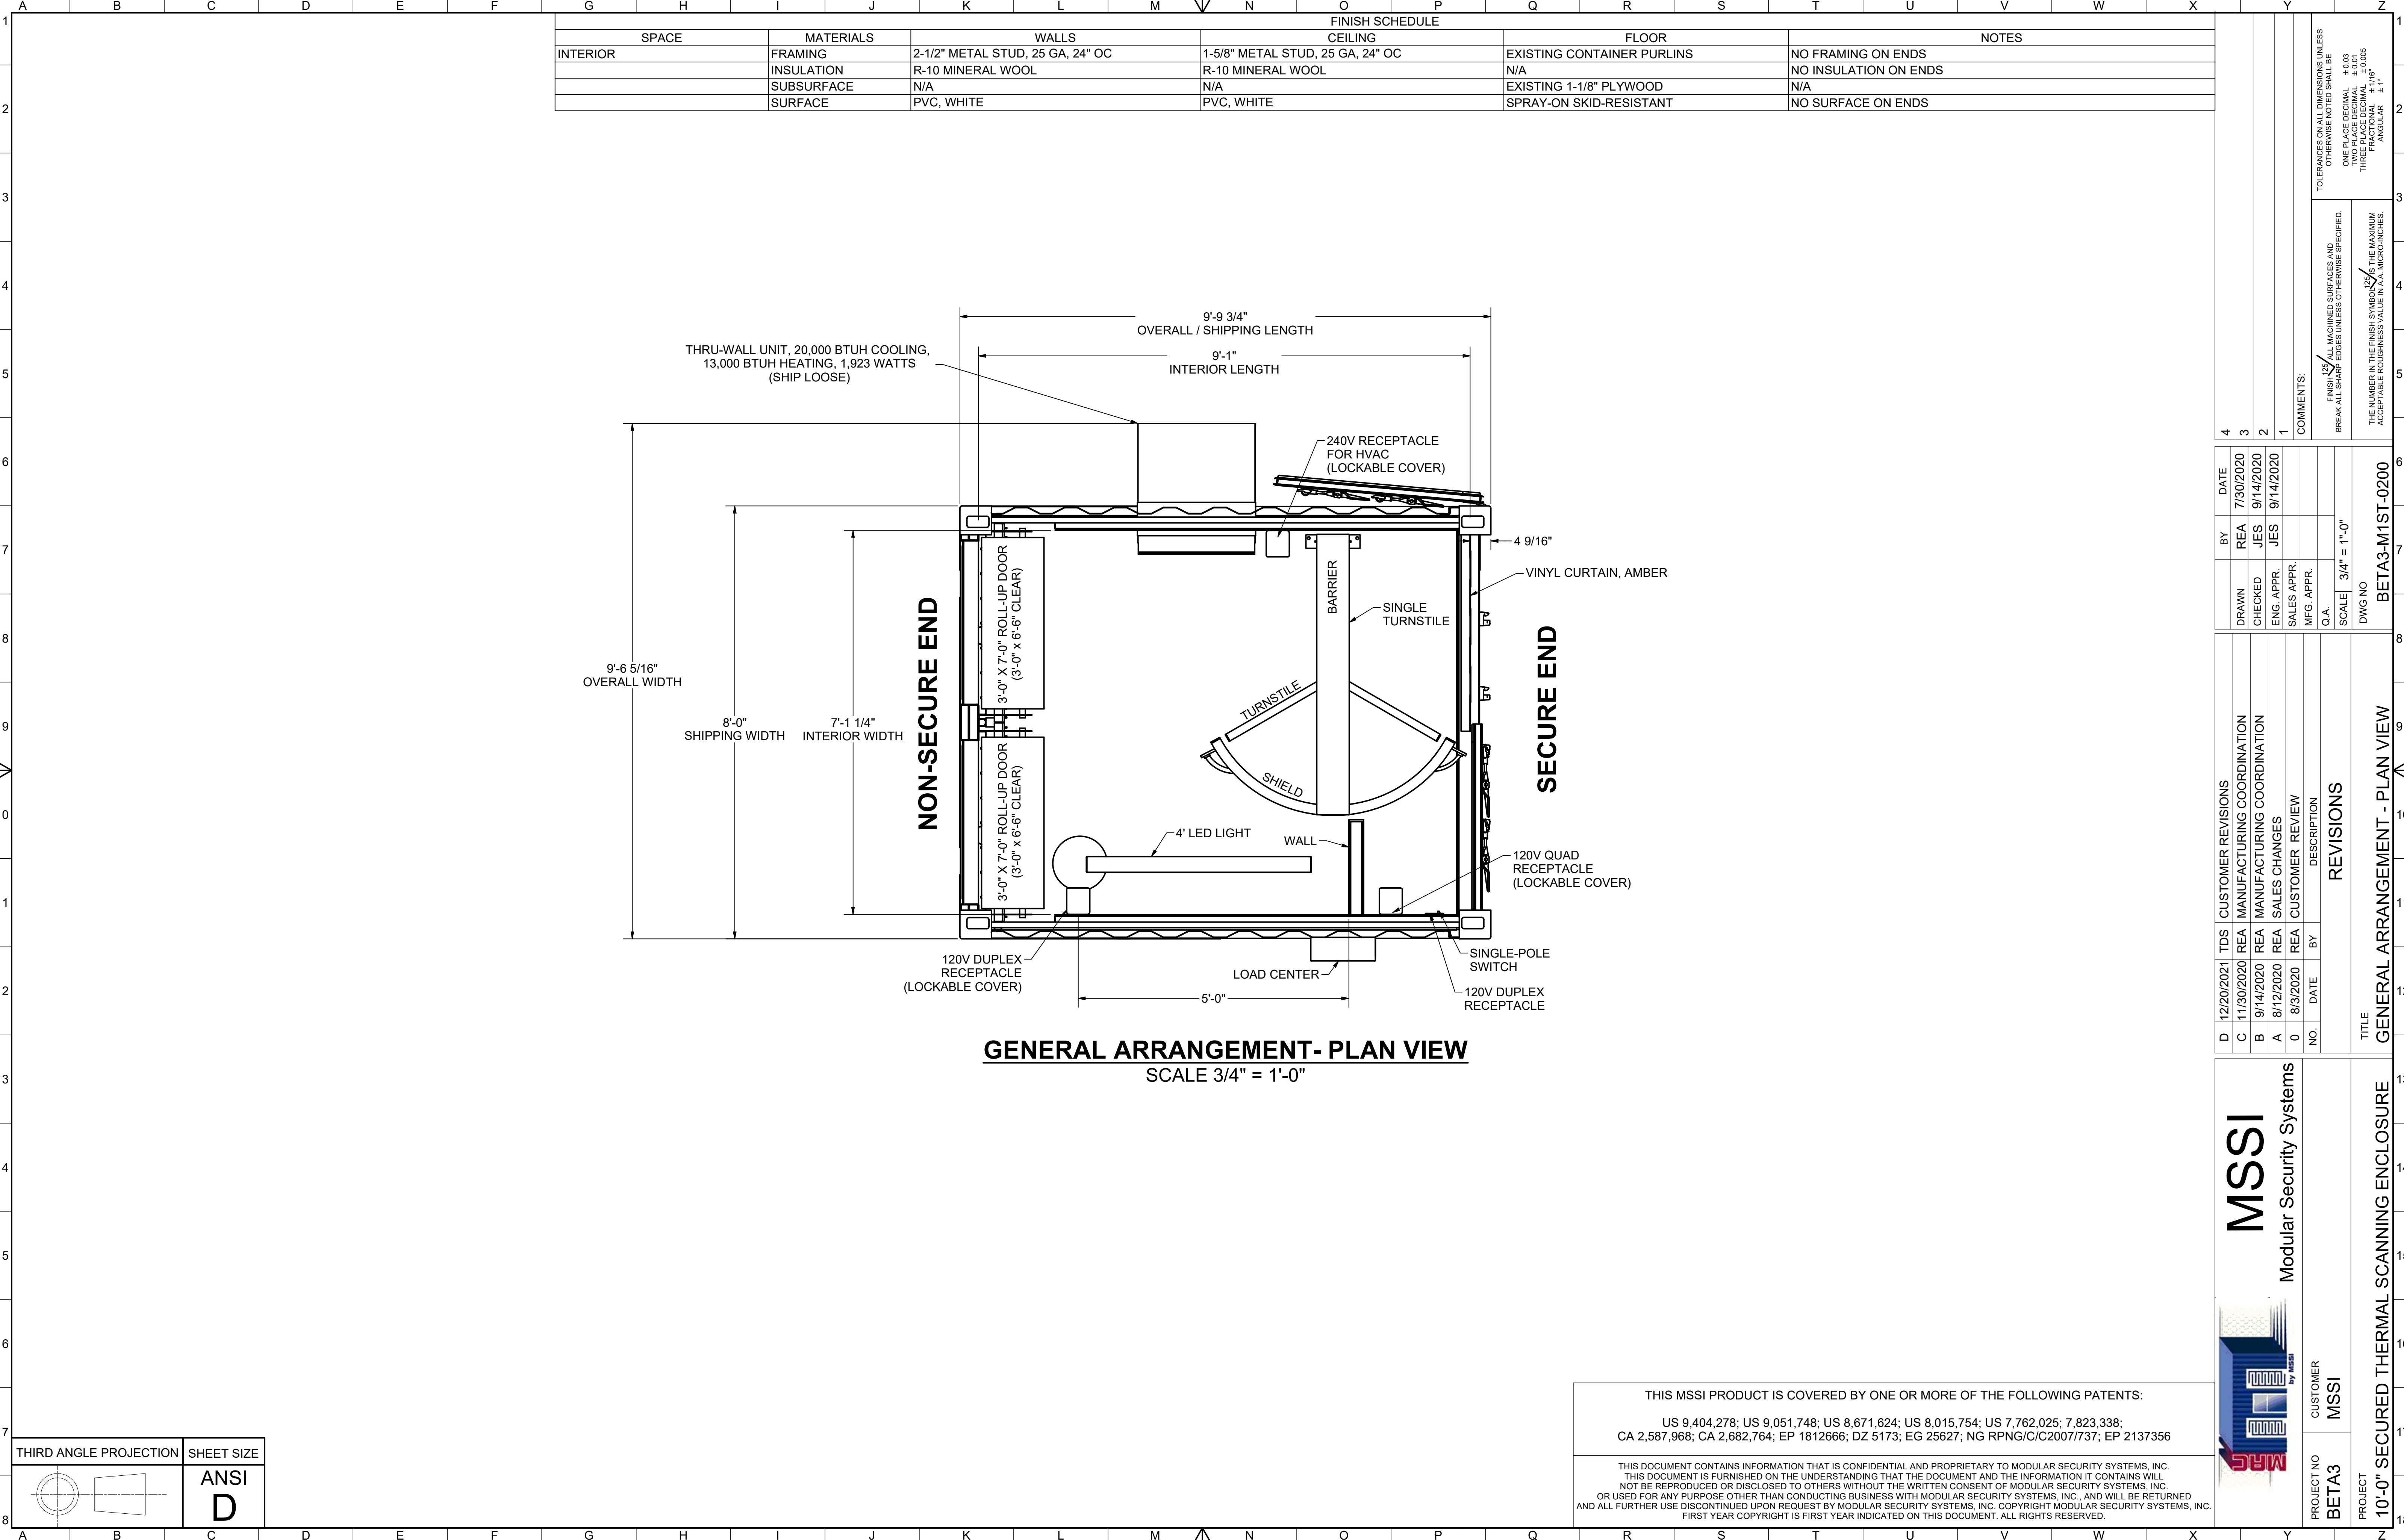


FINISH SCHEDULE					
SPACE	MATERIALS	WALLS	CEILING	FLOOR	NOTES
INTERIOR	FRAMING	2-1/2" METAL STUD, 25 GA, 24" OC	1-5/8" METAL STUD, 25 GA, 24" OC	EXISTING CONTAINER PURLINS	NO FRAMING ON ENDS
	INSULATION	R-10 MINERAL WOOL	R-10 MINERAL WOOL	N/A	NO INSULATION ON ENDS
	SUBSURFACE	N/A	N/A	EXISTING 1-1/8" PLYWOOD	N/A
	SURFACE	PVC, WHITE	PVC, WHITE	SPRAY-ON SKID-RESISTANT	NO SURFACE ON ENDS

4	3	2	1
COMMENTS:			
TOLERANCES ON ALL DIMENSIONS UNLESS OTHERWISE NOTED SHALL BE: ONE PLACE DECIMAL ±0.03 TWO PLACE DECIMAL ±0.015 THREE PLACE DECIMAL ±0.005 ANGULAR ±1°			

DRAWN	CHECKED	ENG. APPR.	SALES APPR.	MFG. APPR.	Q.A.	SCALE	DWG NO
REA	JES	JES				3/4" = 1'-0"	BETA3-M1ST-0200
DATE	DATE	DATE	DATE	DATE	DATE		
7/30/2020	9/14/2020	9/14/2020					

CUSTOMER REVISIONS				REVISIONS			
D	12/20/2021	TDS	REA	DESCRIPTION	NO.	DATE	BY
C	11/30/2020	REA	REA	MANUFACTURING COORDINATION			
B	9/14/2020	REA	REA	MANUFACTURING COORDINATION			
A	8/12/2020	REA	REA	SALES CHANGES			
0	8/3/2020	REA	REA	CUSTOMER REVIEW			
TITLE				GENERAL ARRANGEMENT - PLAN VIEW			

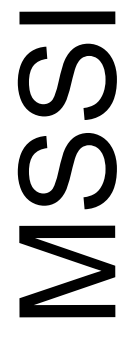

Modular Security Systems



Modular Security Systems

PROJECT NO
BETA3

CUSTOMER
MSSI

PROJECT
10'-0" SECURED THERMAL SCANNING ENCLOSURE

THIS MSSI PRODUCT IS COVERED BY ONE OR MORE OF THE FOLLOWING PATENTS:

US 9,404,278; US 9,051,748; US 8,671,624; US 8,015,754; US 7,762,025; 7,823,338;
CA 2,587,968; CA 2,682,764; EP 1812666; DZ 5173; EG 25627; NG RPNG/C/C2007/737; EP 2137356

THIS DOCUMENT CONTAINS INFORMATION THAT IS CONFIDENTIAL AND PROPRIETARY TO MODULAR SECURITY SYSTEMS, INC. THIS DOCUMENT IS FURNISHED ON THE UNDERSTANDING THAT THE DOCUMENT AND THE INFORMATION IT CONTAINS WILL NOT BE REPRODUCED OR DISCLOSED TO OTHERS WITHOUT THE WRITTEN CONSENT OF MODULAR SECURITY SYSTEMS, INC. OR USED FOR ANY PURPOSE OTHER THAN CONDUCTING BUSINESS WITH MODULAR SECURITY SYSTEMS, INC., AND WILL BE RETURNED AND ALL FURTHER USE DISCONTINUED UPON REQUEST BY MODULAR SECURITY SYSTEMS, INC. COPYRIGHT MODULAR SECURITY SYSTEMS, INC. FIRST YEAR COPYRIGHT IS FIRST YEAR INDICATED ON THIS DOCUMENT. ALL RIGHTS RESERVED.